

CONTINUOUS AIR/VAPOR BARRIER ALWAYS TO INTERIOR OF THERMAL BARRIER


CONTINUOUS WEATHER RESISTIVE BARRIER

WALLS: 12" DENSE PACKED CELLULOSE @ R-3.8/INCH
TOTAL R-VALUE = R-45


ROOF: 16" DENSE PACKED CELLULOSE @ R-3.8/INCH
TOTAL R-VALUE = R-60

SLAB: 4" EPS RIGID INSULATION @ R-4.2/INCH
TOTAL R-VALUE = R-16


SUSPENDED FLOOR: 12" DENSE PACKED CELLULOSE @ R-3.8/INCH
TOTAL R-VALUE = R-45

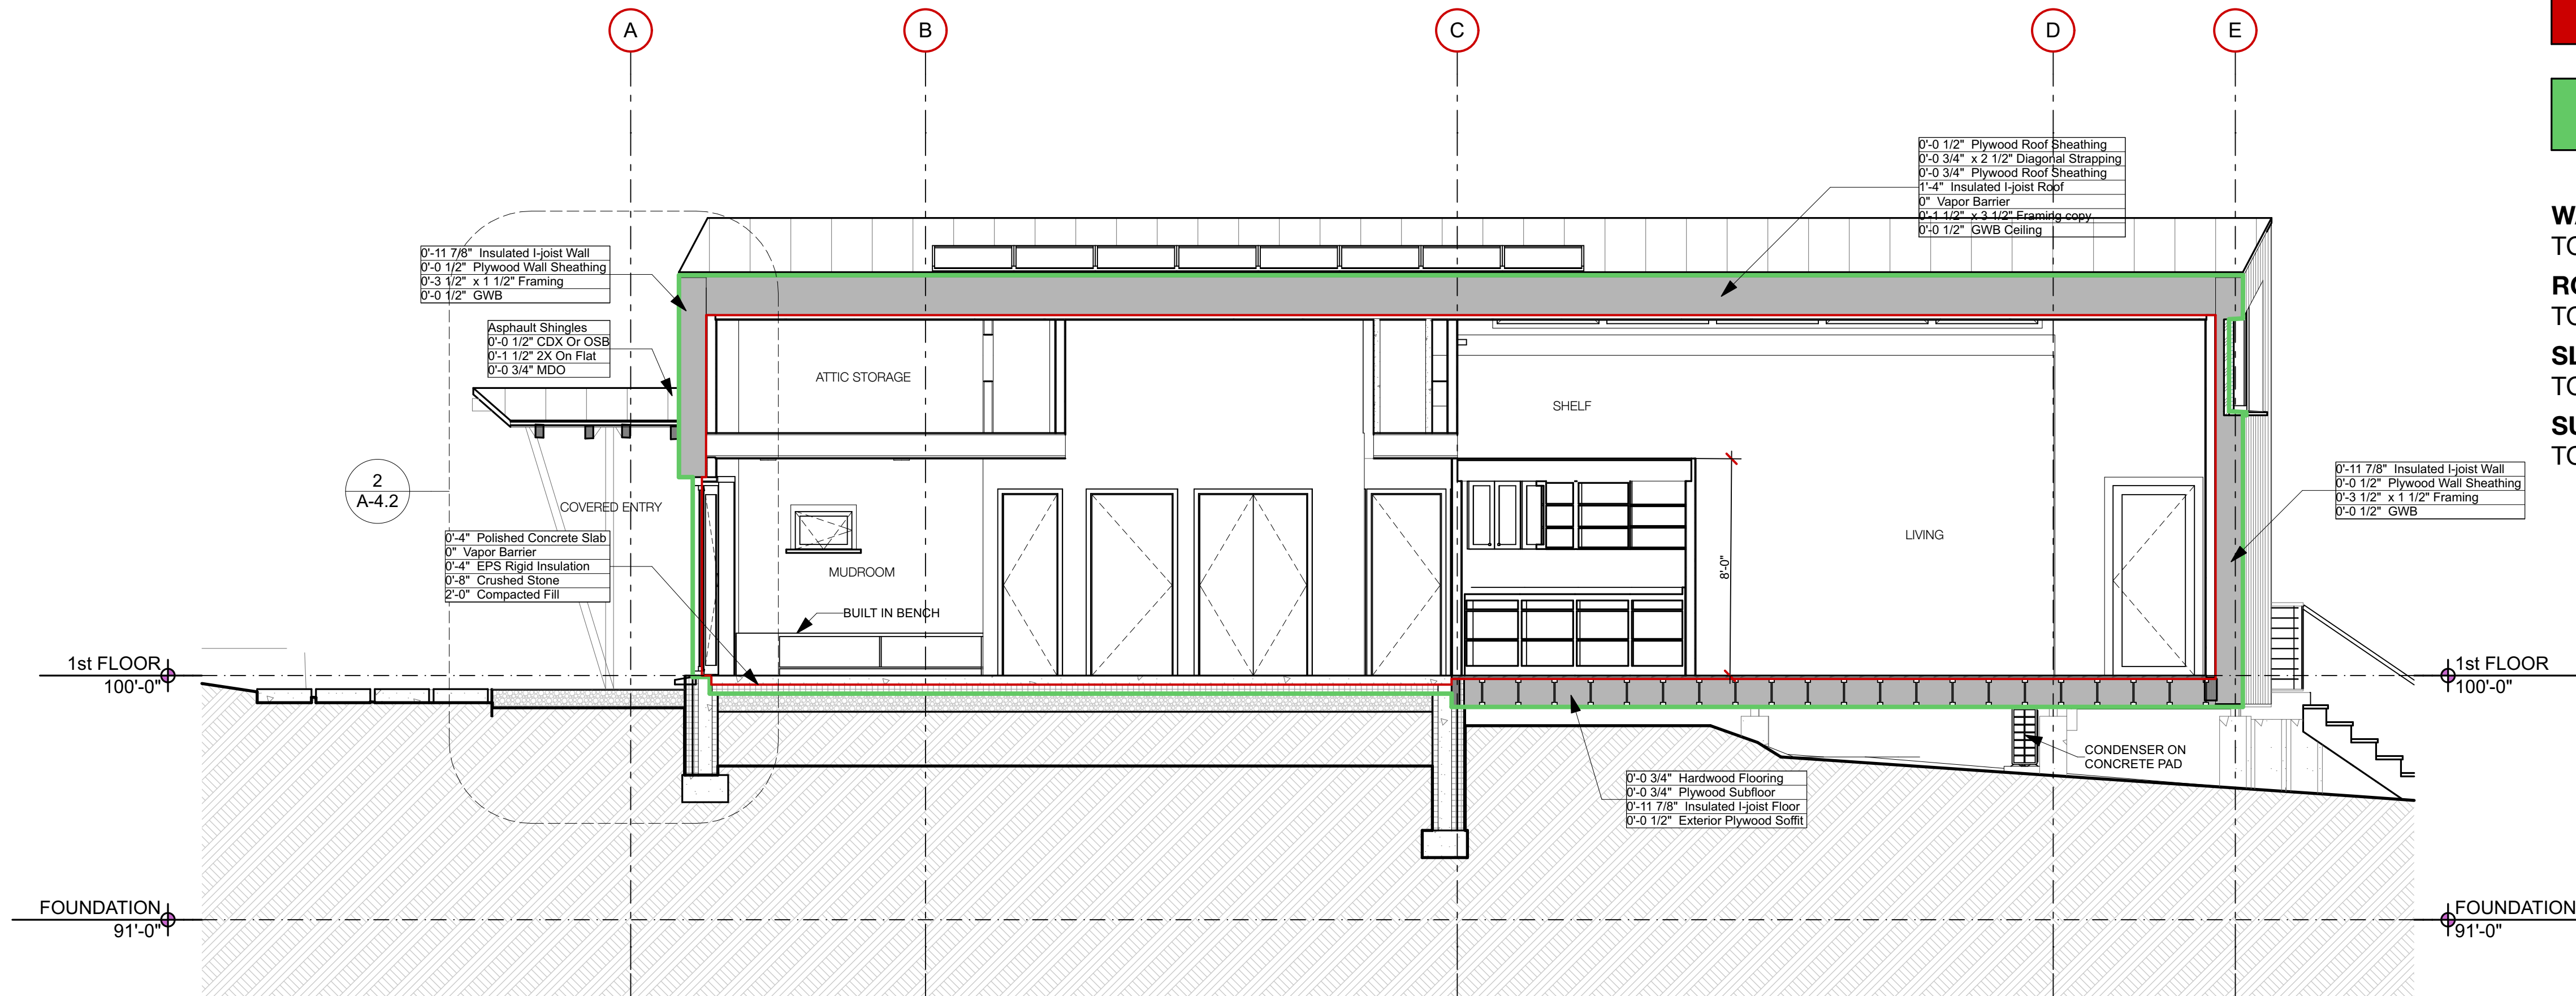

1 LONGITUDINAL-ENTRY
 SCALE: 1/4" = 1'-0"

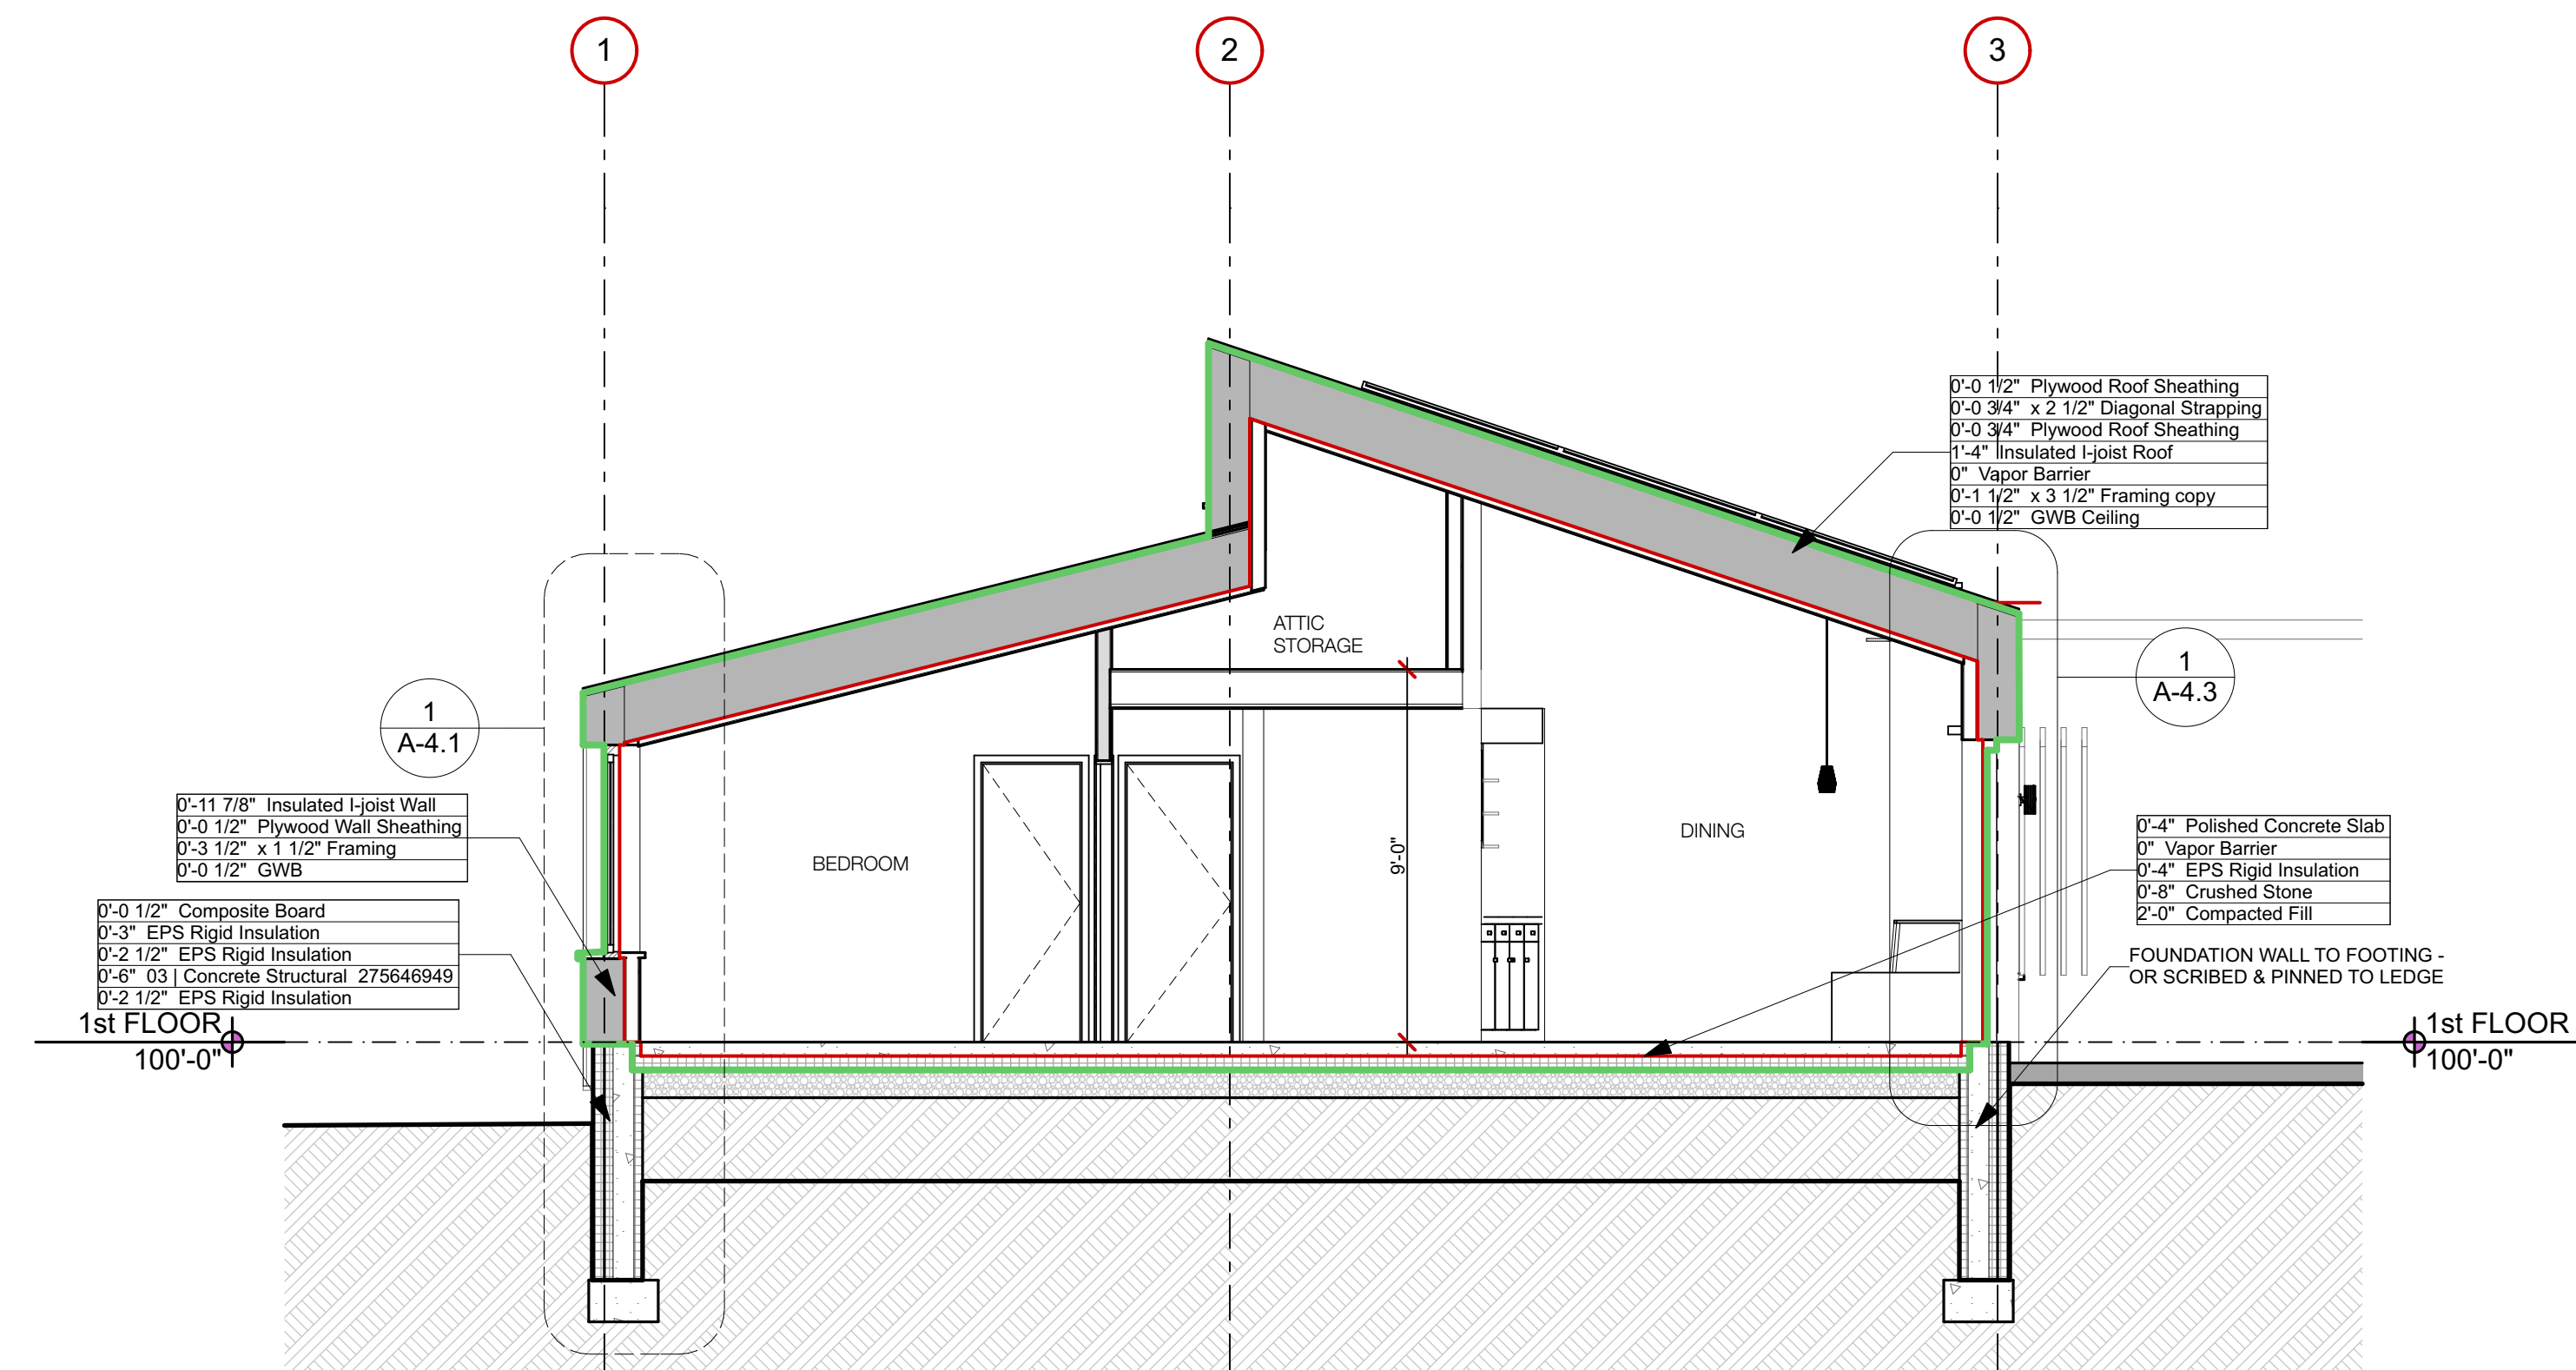

2 TRANSVERSE-PATIO
 SCALE: 1/4" = 1'-0"

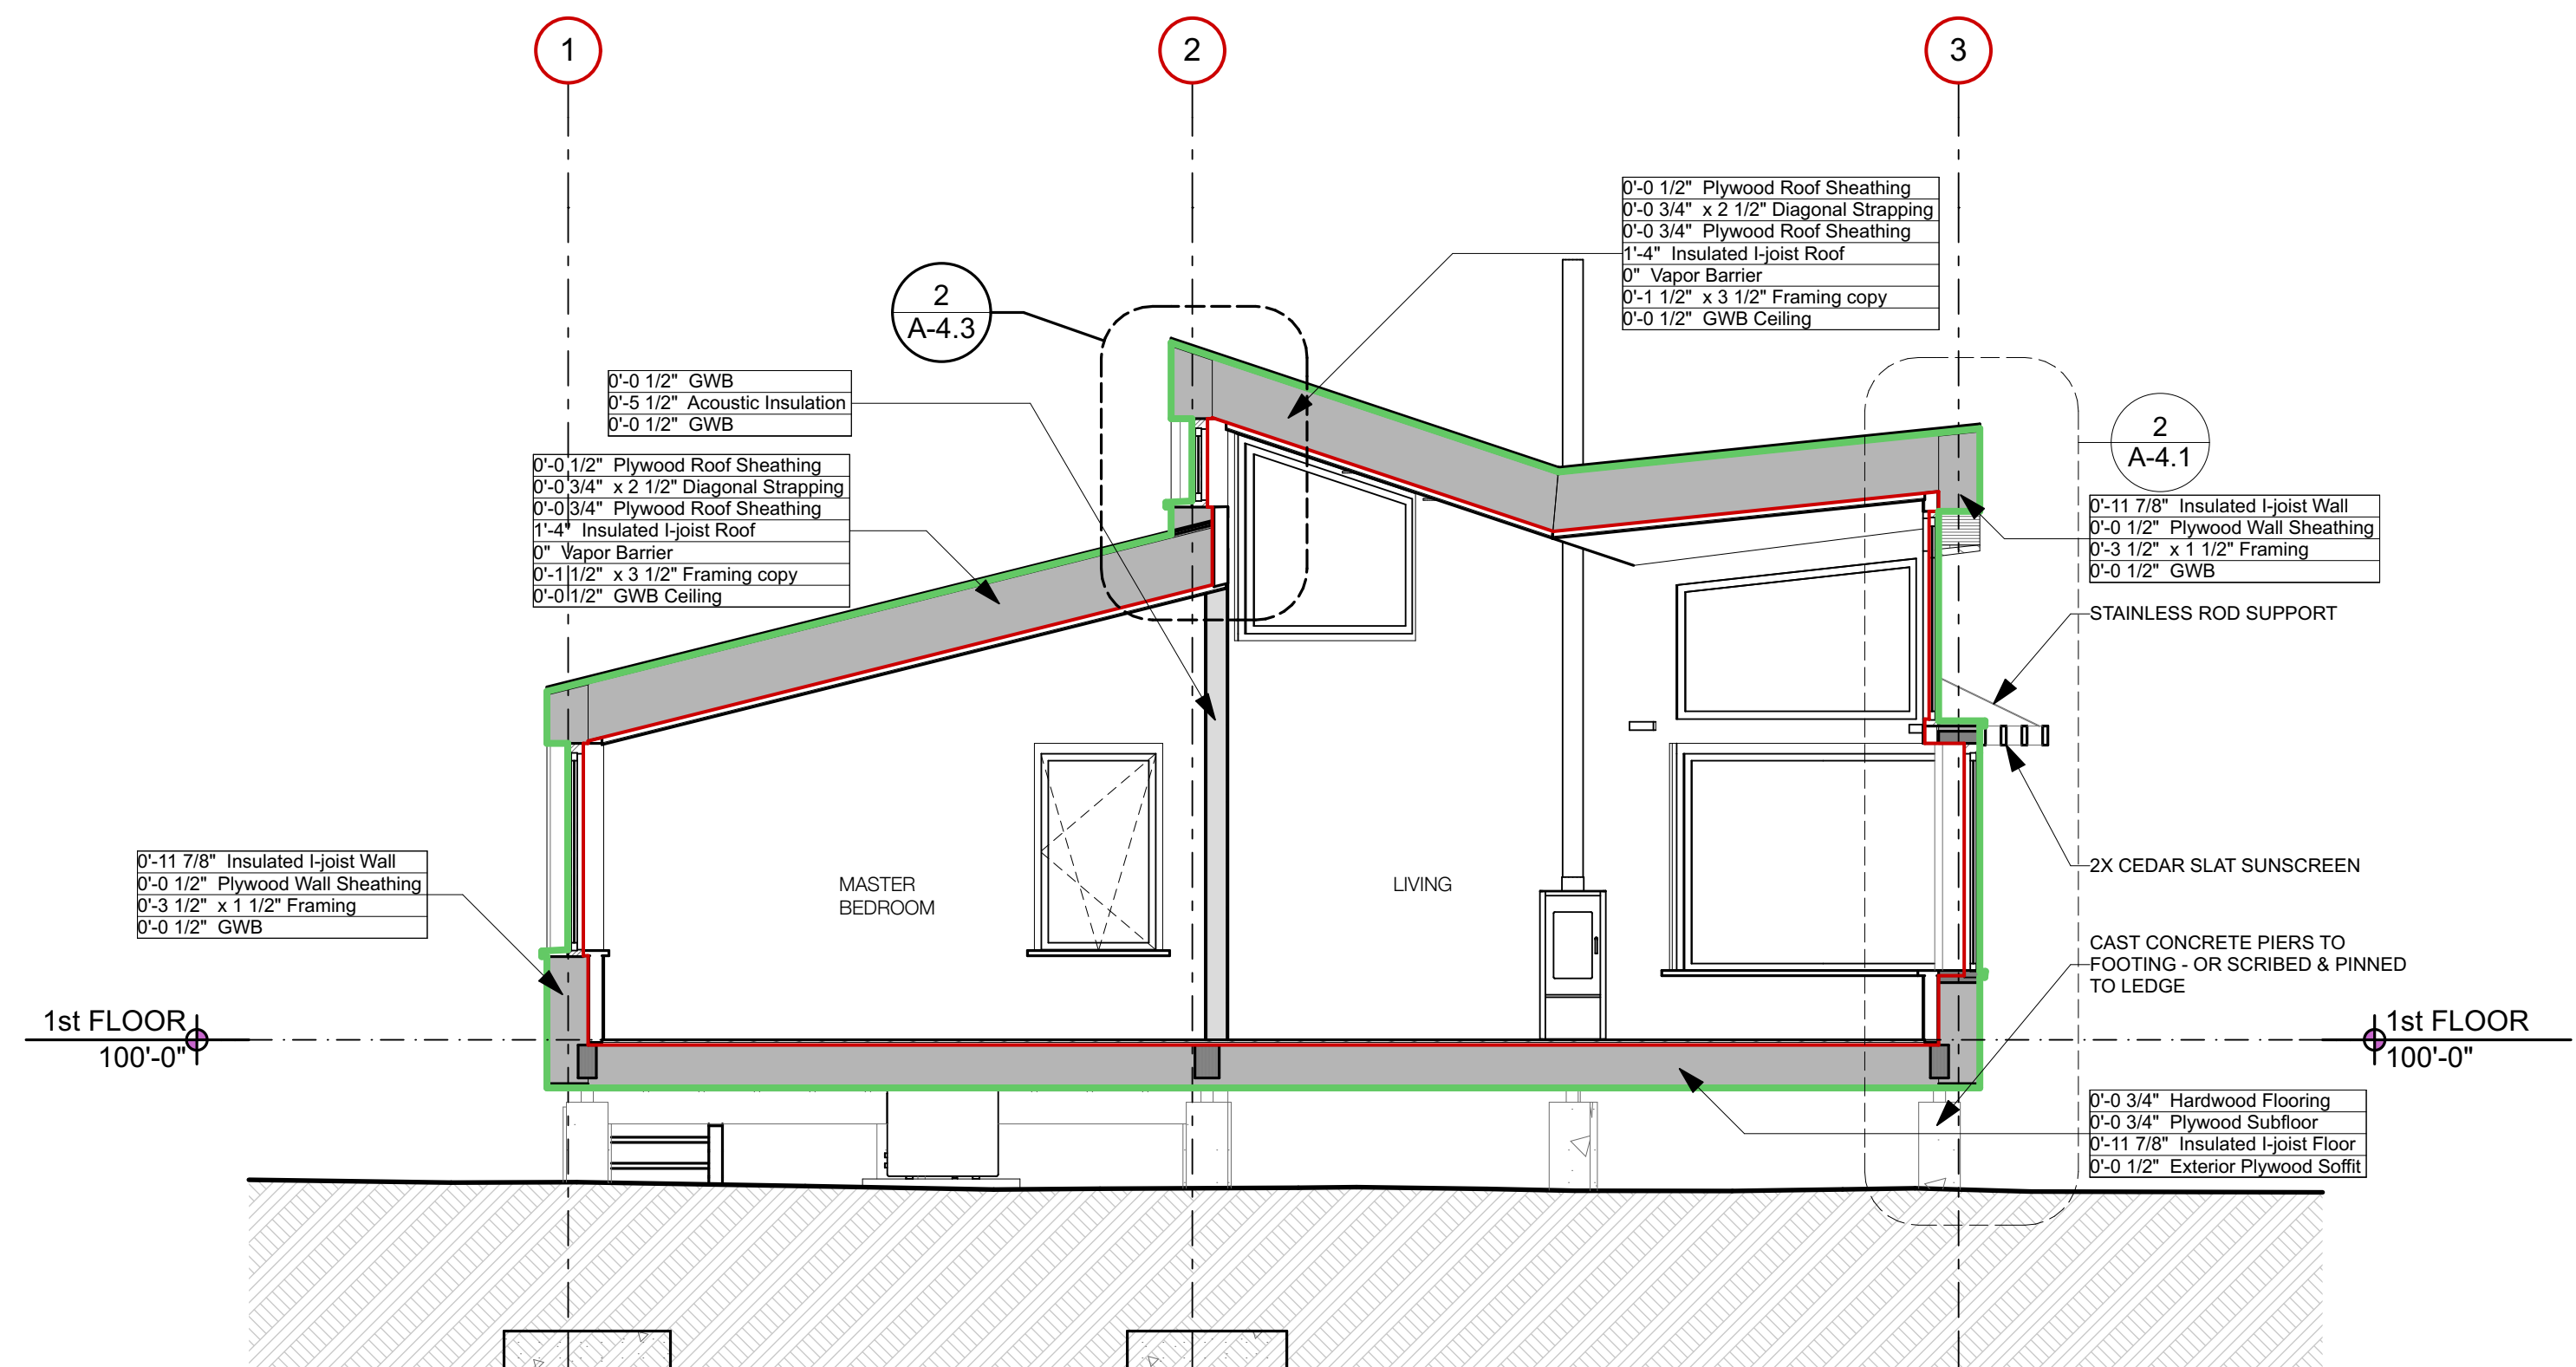

3 TRANSVERSE-LIVING
 SCALE: 1/4" = 1'-0"



FOR CONSTRUCTION
 PROJECT NO: STZ
 DATE: 6/21/16
 DRAWN BY: SDF
 PHASE: CONSTRUCTION DOCUMENTS