

/Volumes/DESIGN/_ACTIVE-CLIENTS/STZ-Stenzel/STZ-05-ARCHICAD/STZ-20170503-Studio-Update-Stair-Moved-amendment.pln

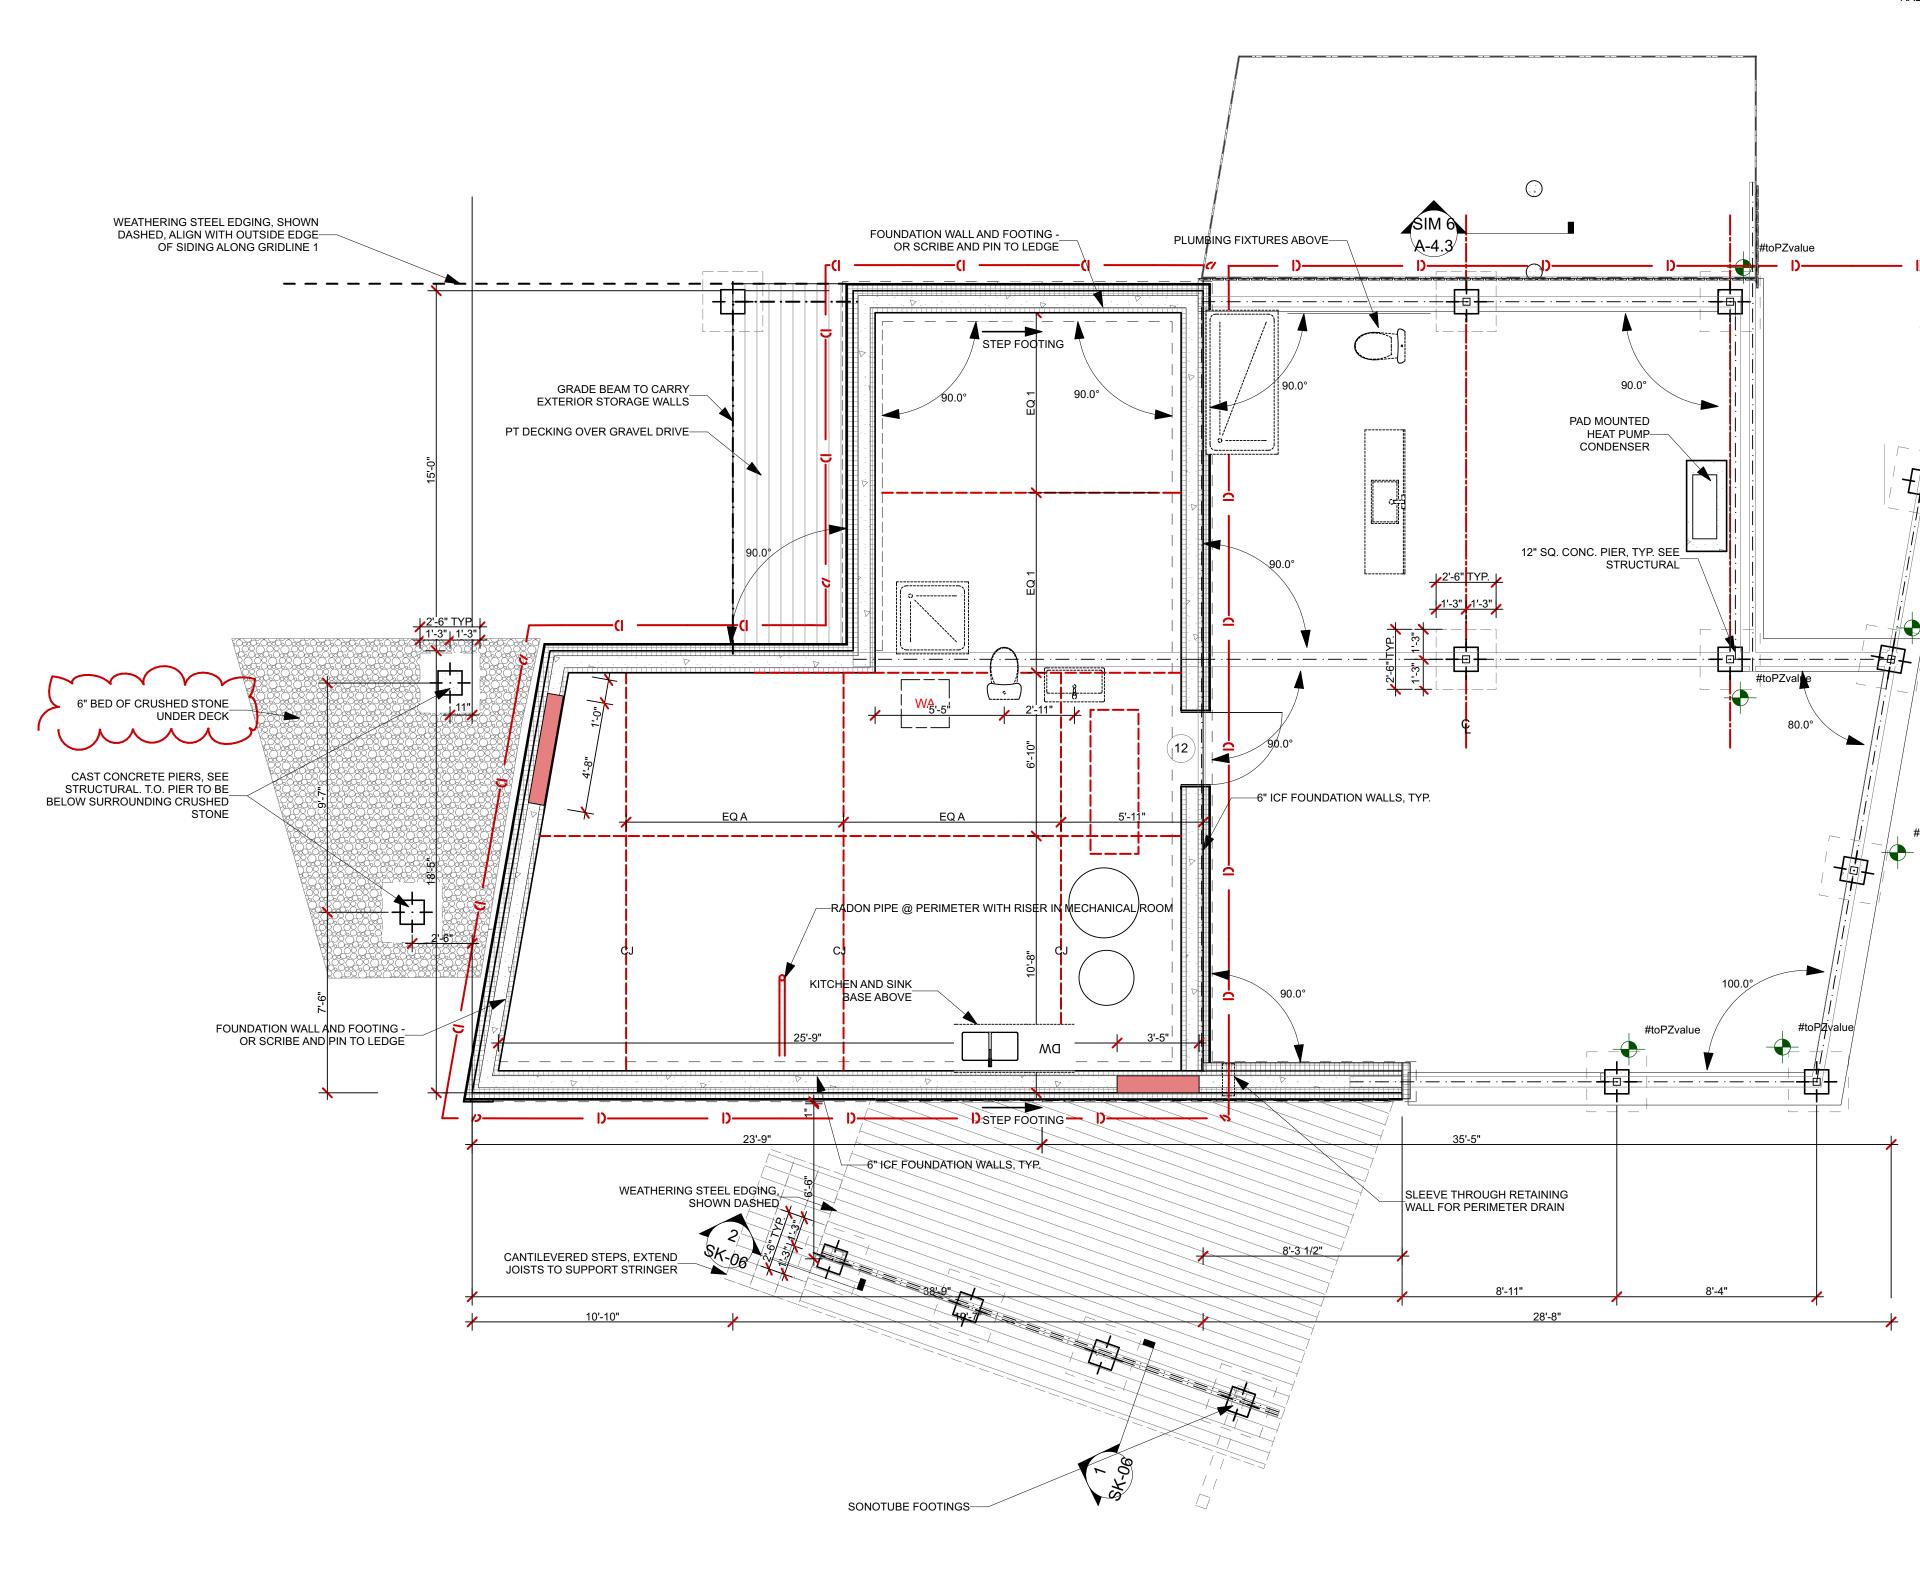

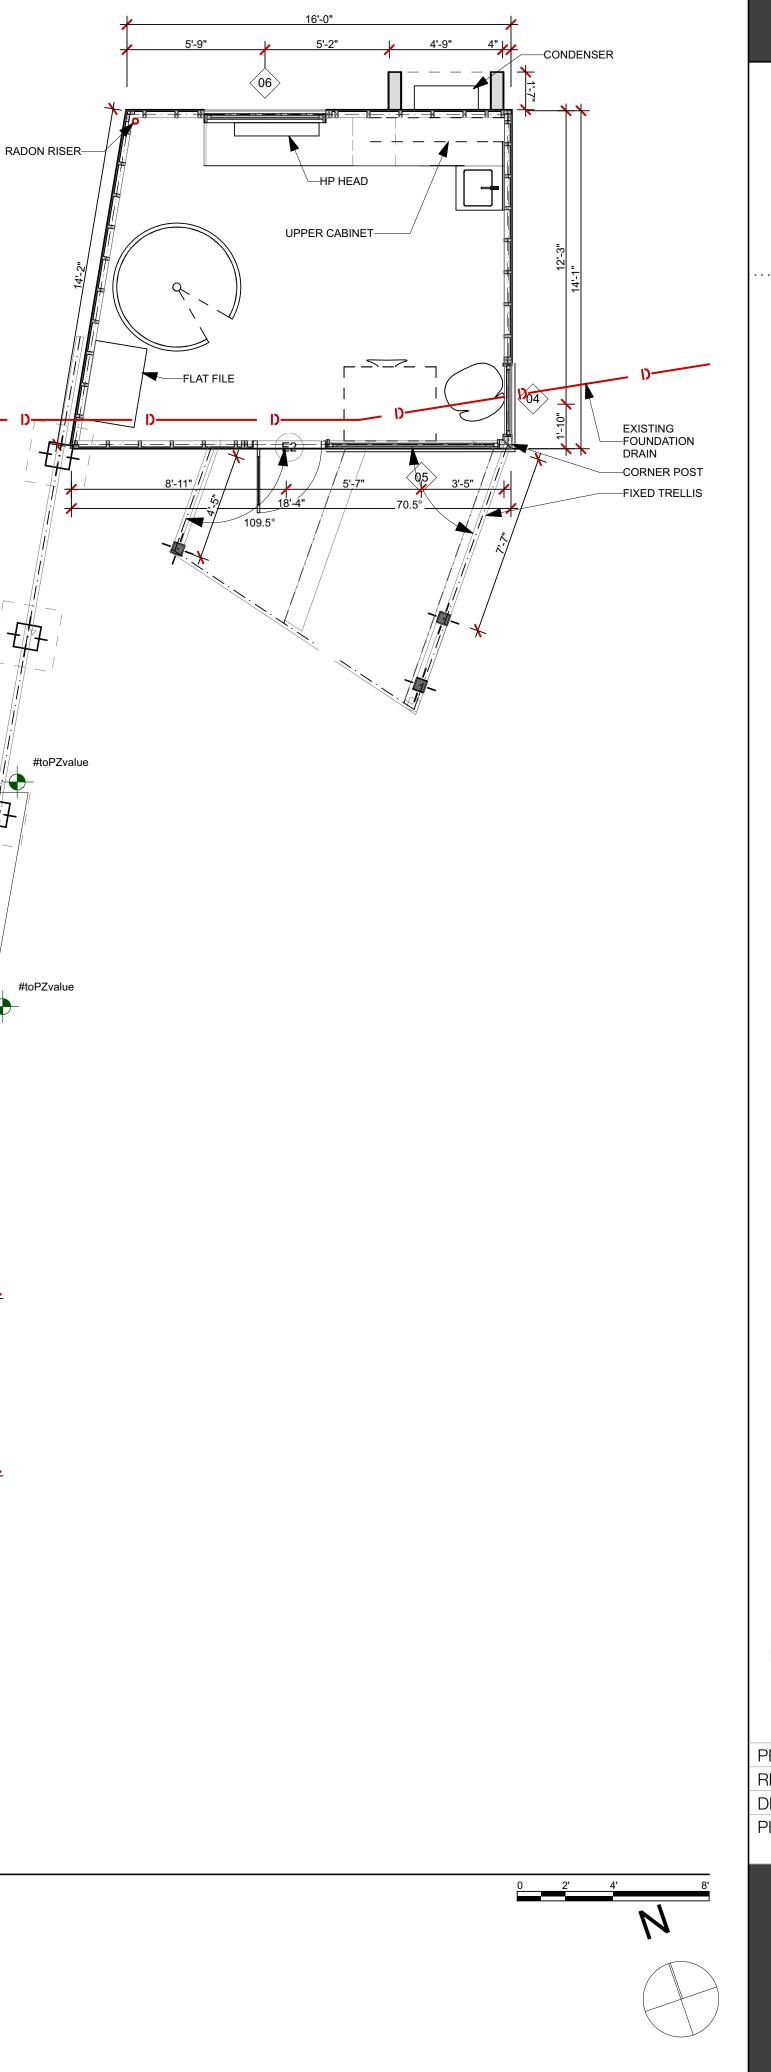



KAPLAN THOMPSON ARCHITECTS 102 EXCHANGE STREET PORTLAND, ME 04101 207-842-2888 KAPLANTHOMPSON.COM

PROJECT: Stenzel-Walsh Shed Addition

41 FREDRICK AVE PORTLAND, MAINE 04108



