



EXISTING ELEVATION

726 SEASHORE AVE
PEAKS ISLAND, MAINE

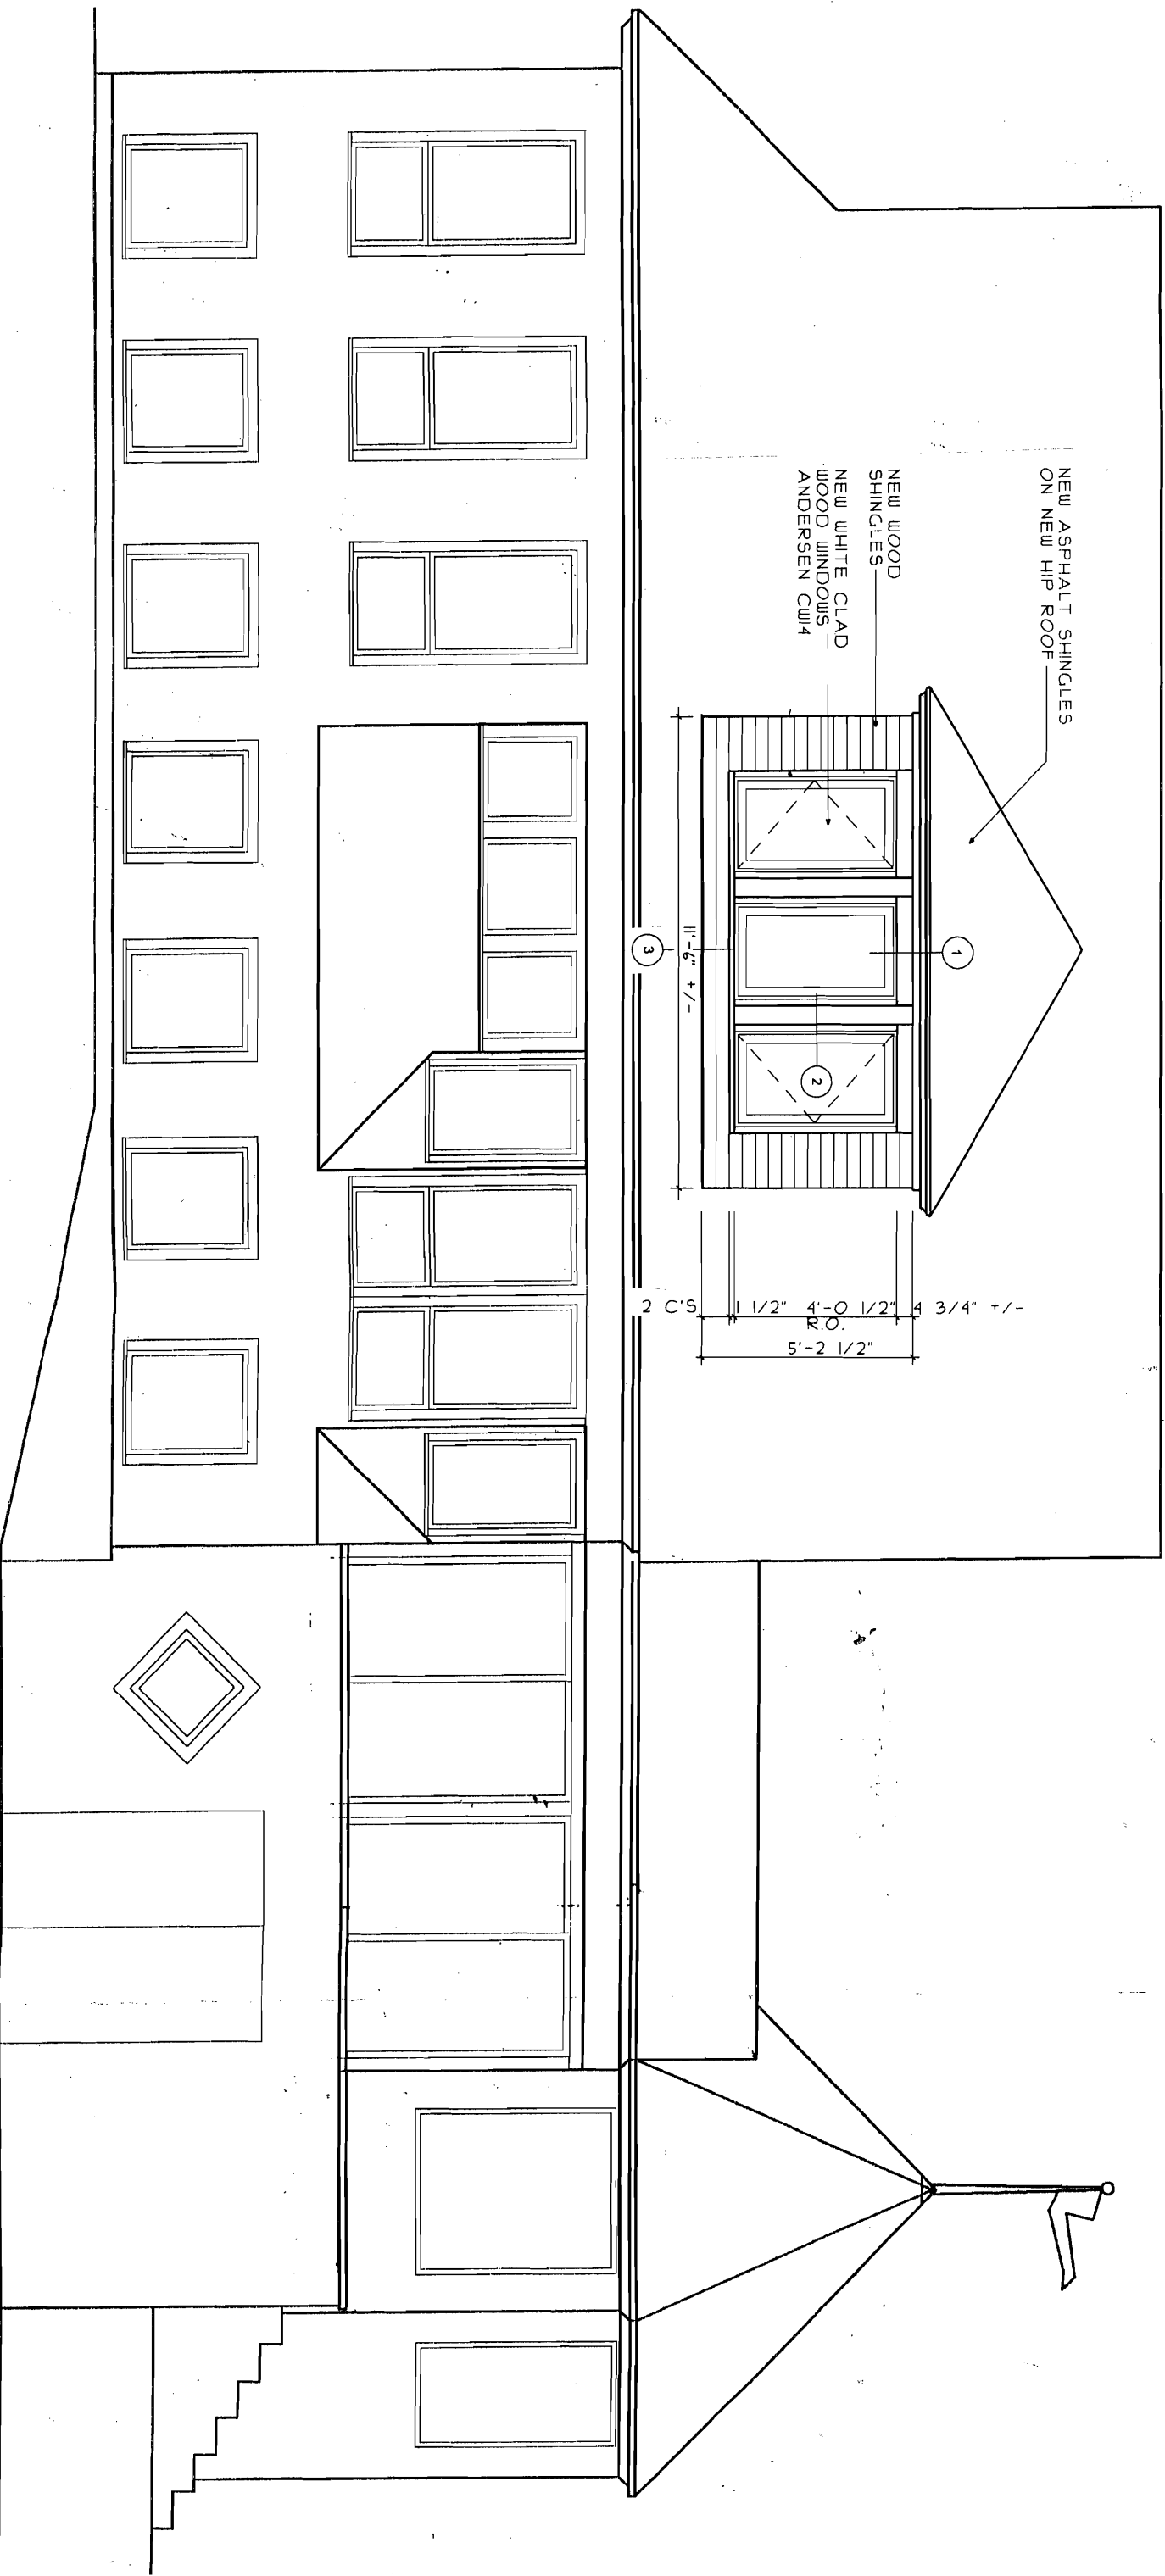

PROPOSED ELEVATION
726 SEASHORE AVE
PEAKS ISLAND, MAINE

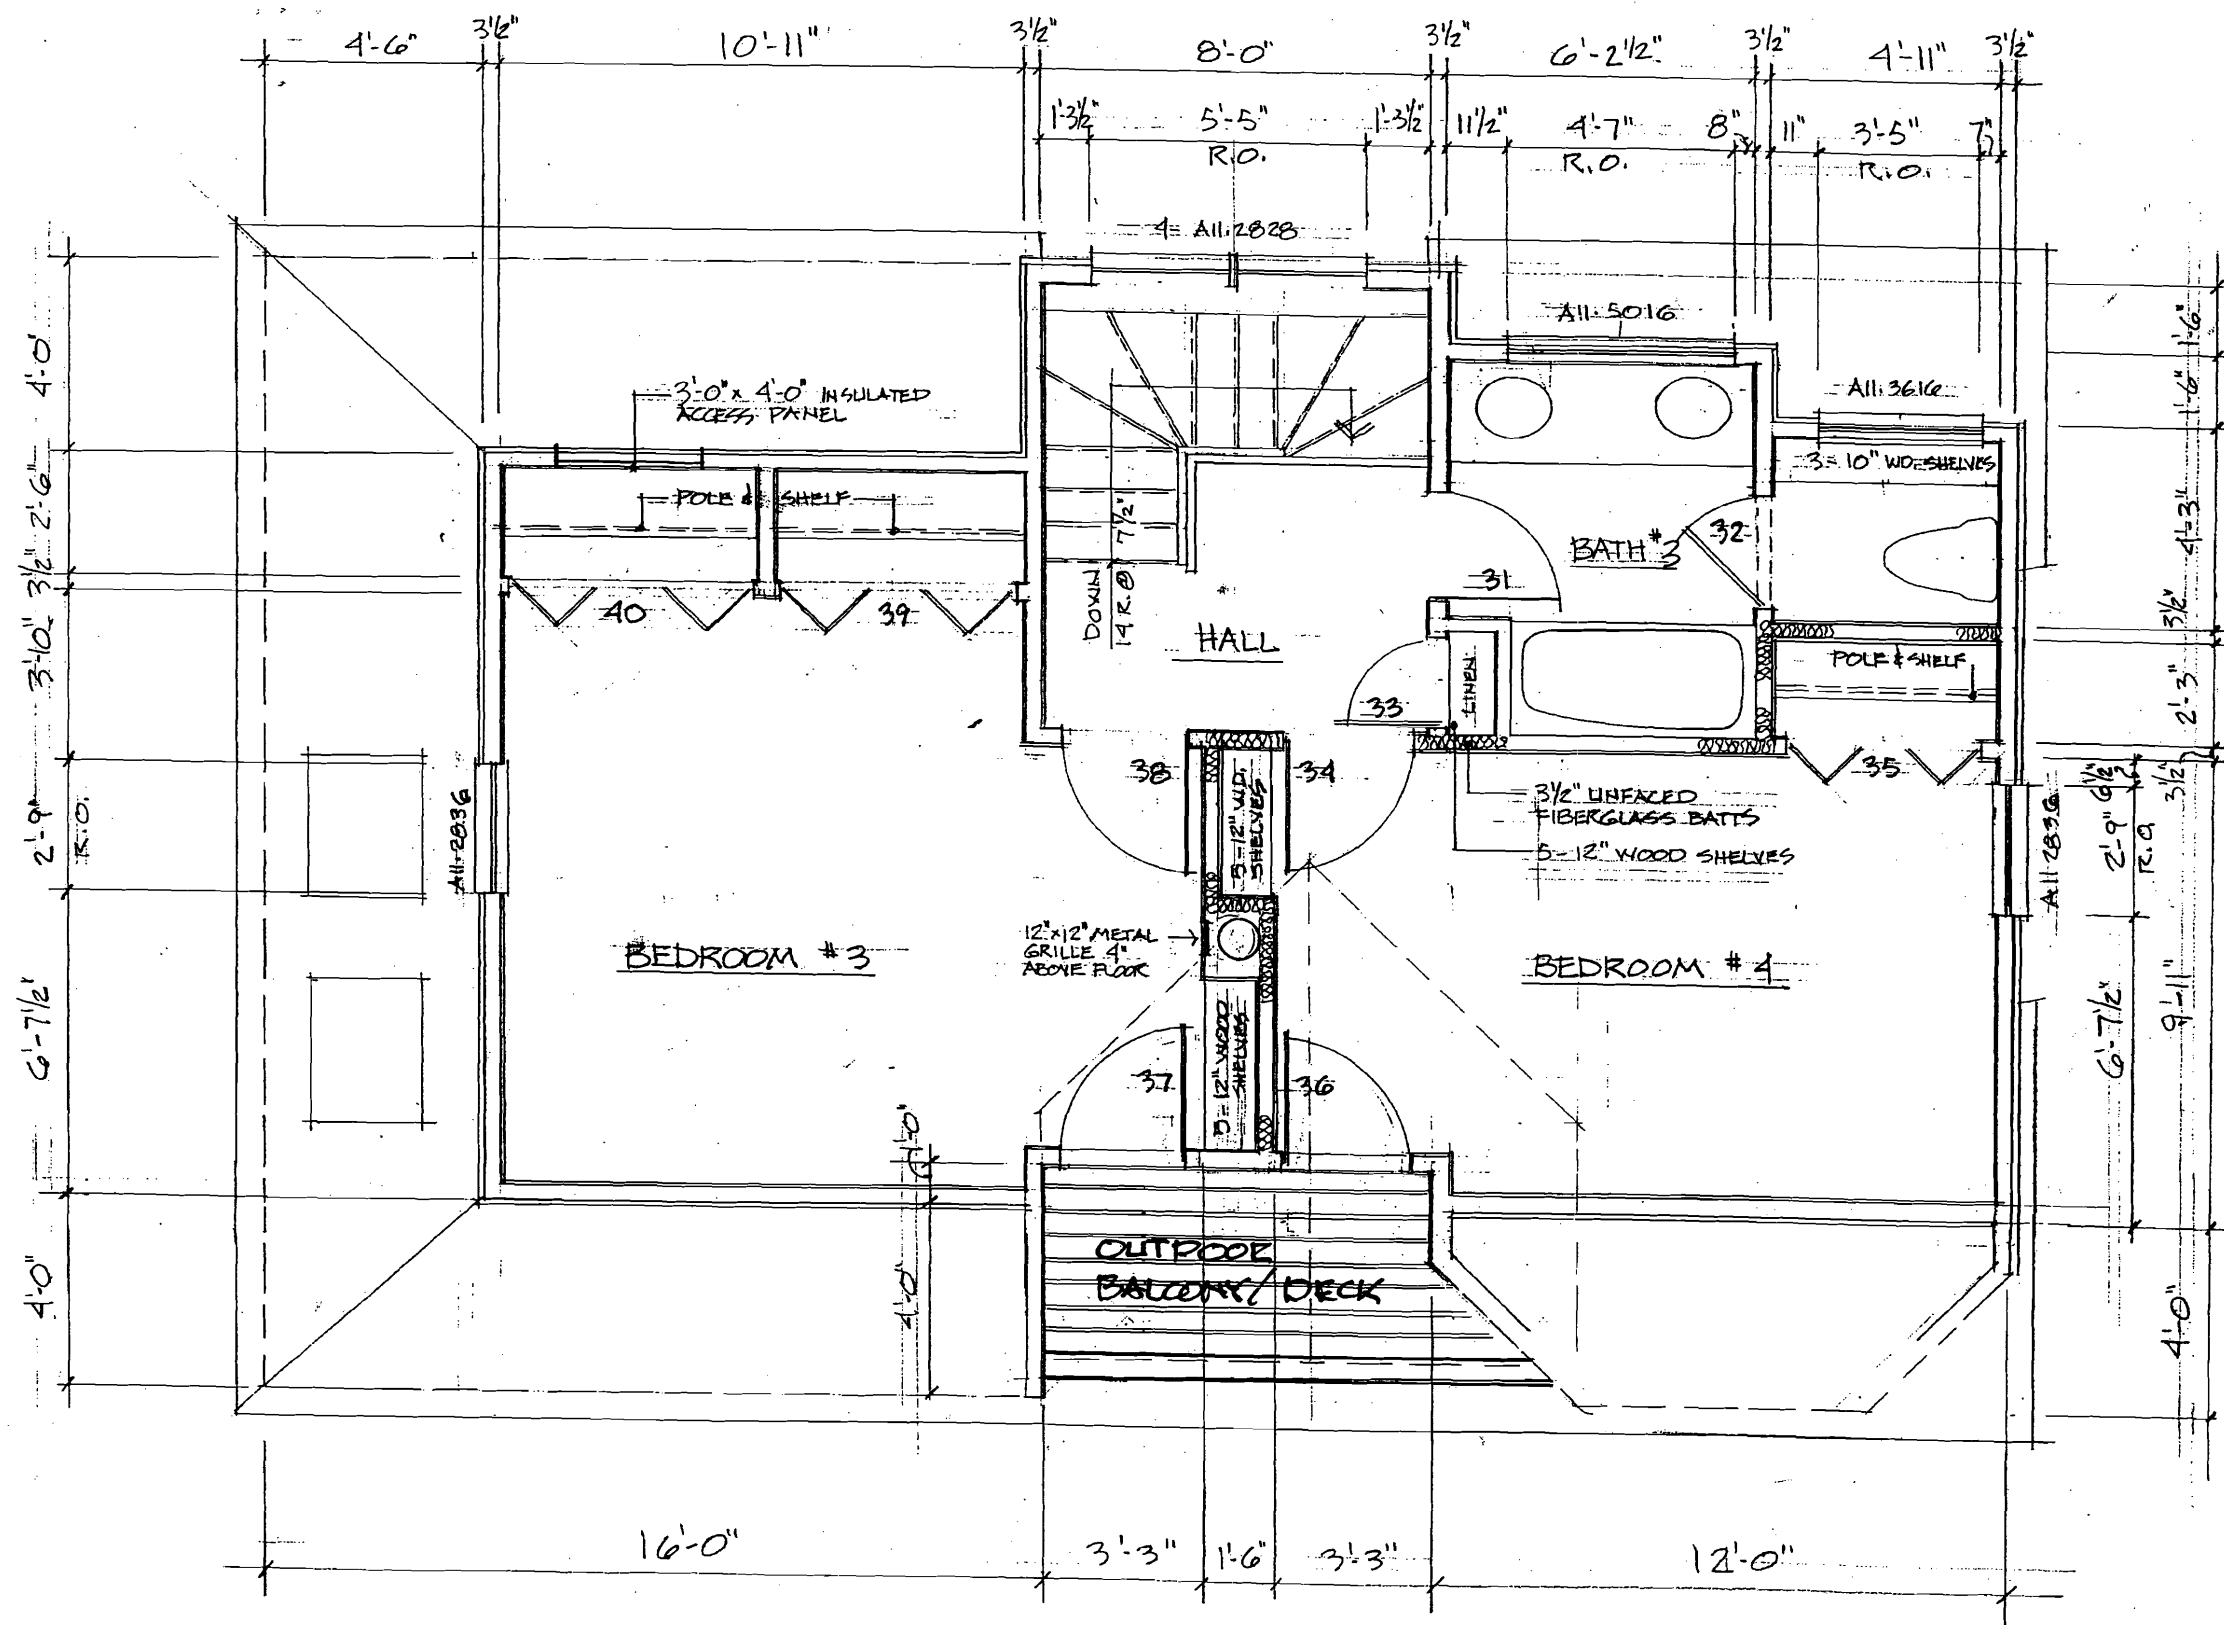

EXISTING 2nd FLOOR PLAN

726 SEASHORE AVE.
PEAKS ISLAND, MAINE

