


610 Seashore Ave, Peaks Island
South Elevation of Proposed
Addition's Height
For Foundation Permit
Application Only

Robert Lieber 207 766-5043

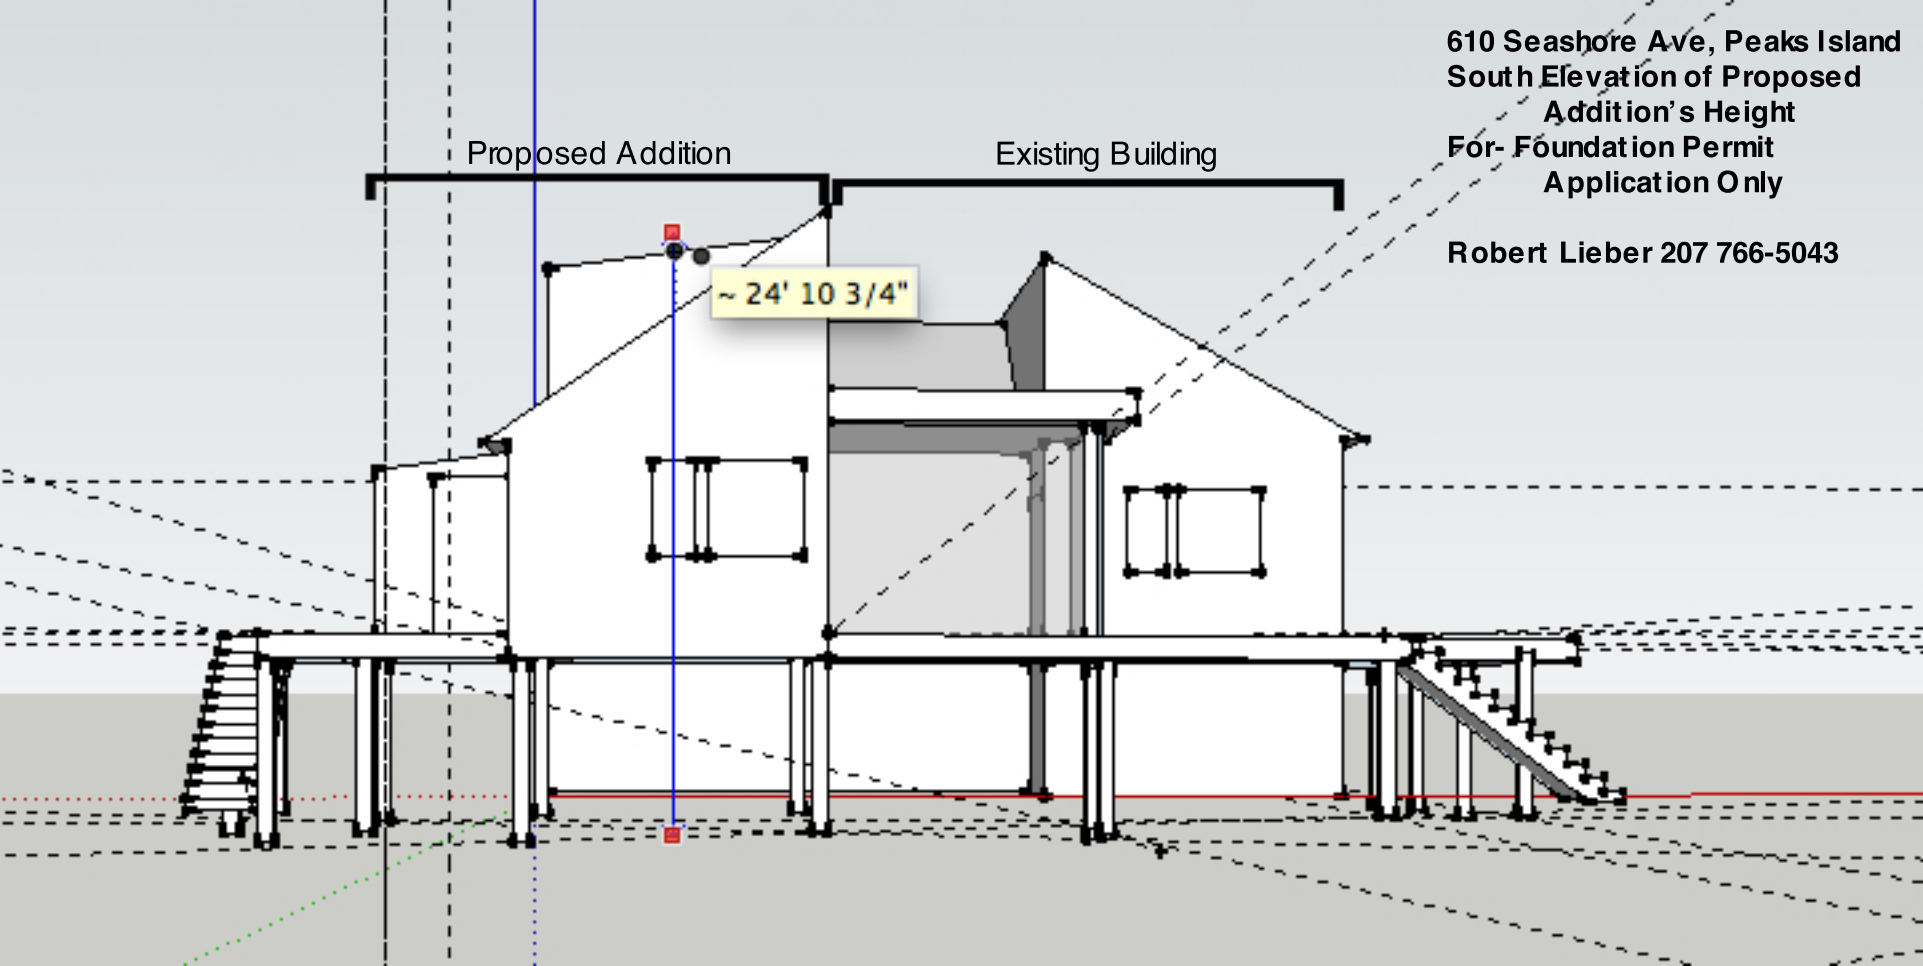

Proposed Addition

Existing Building

~ 24' 10 3/4"