

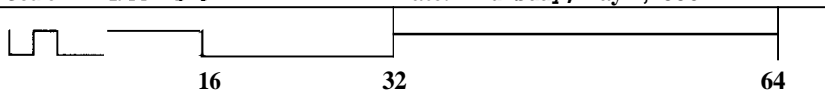





SEASHORE AVENUE


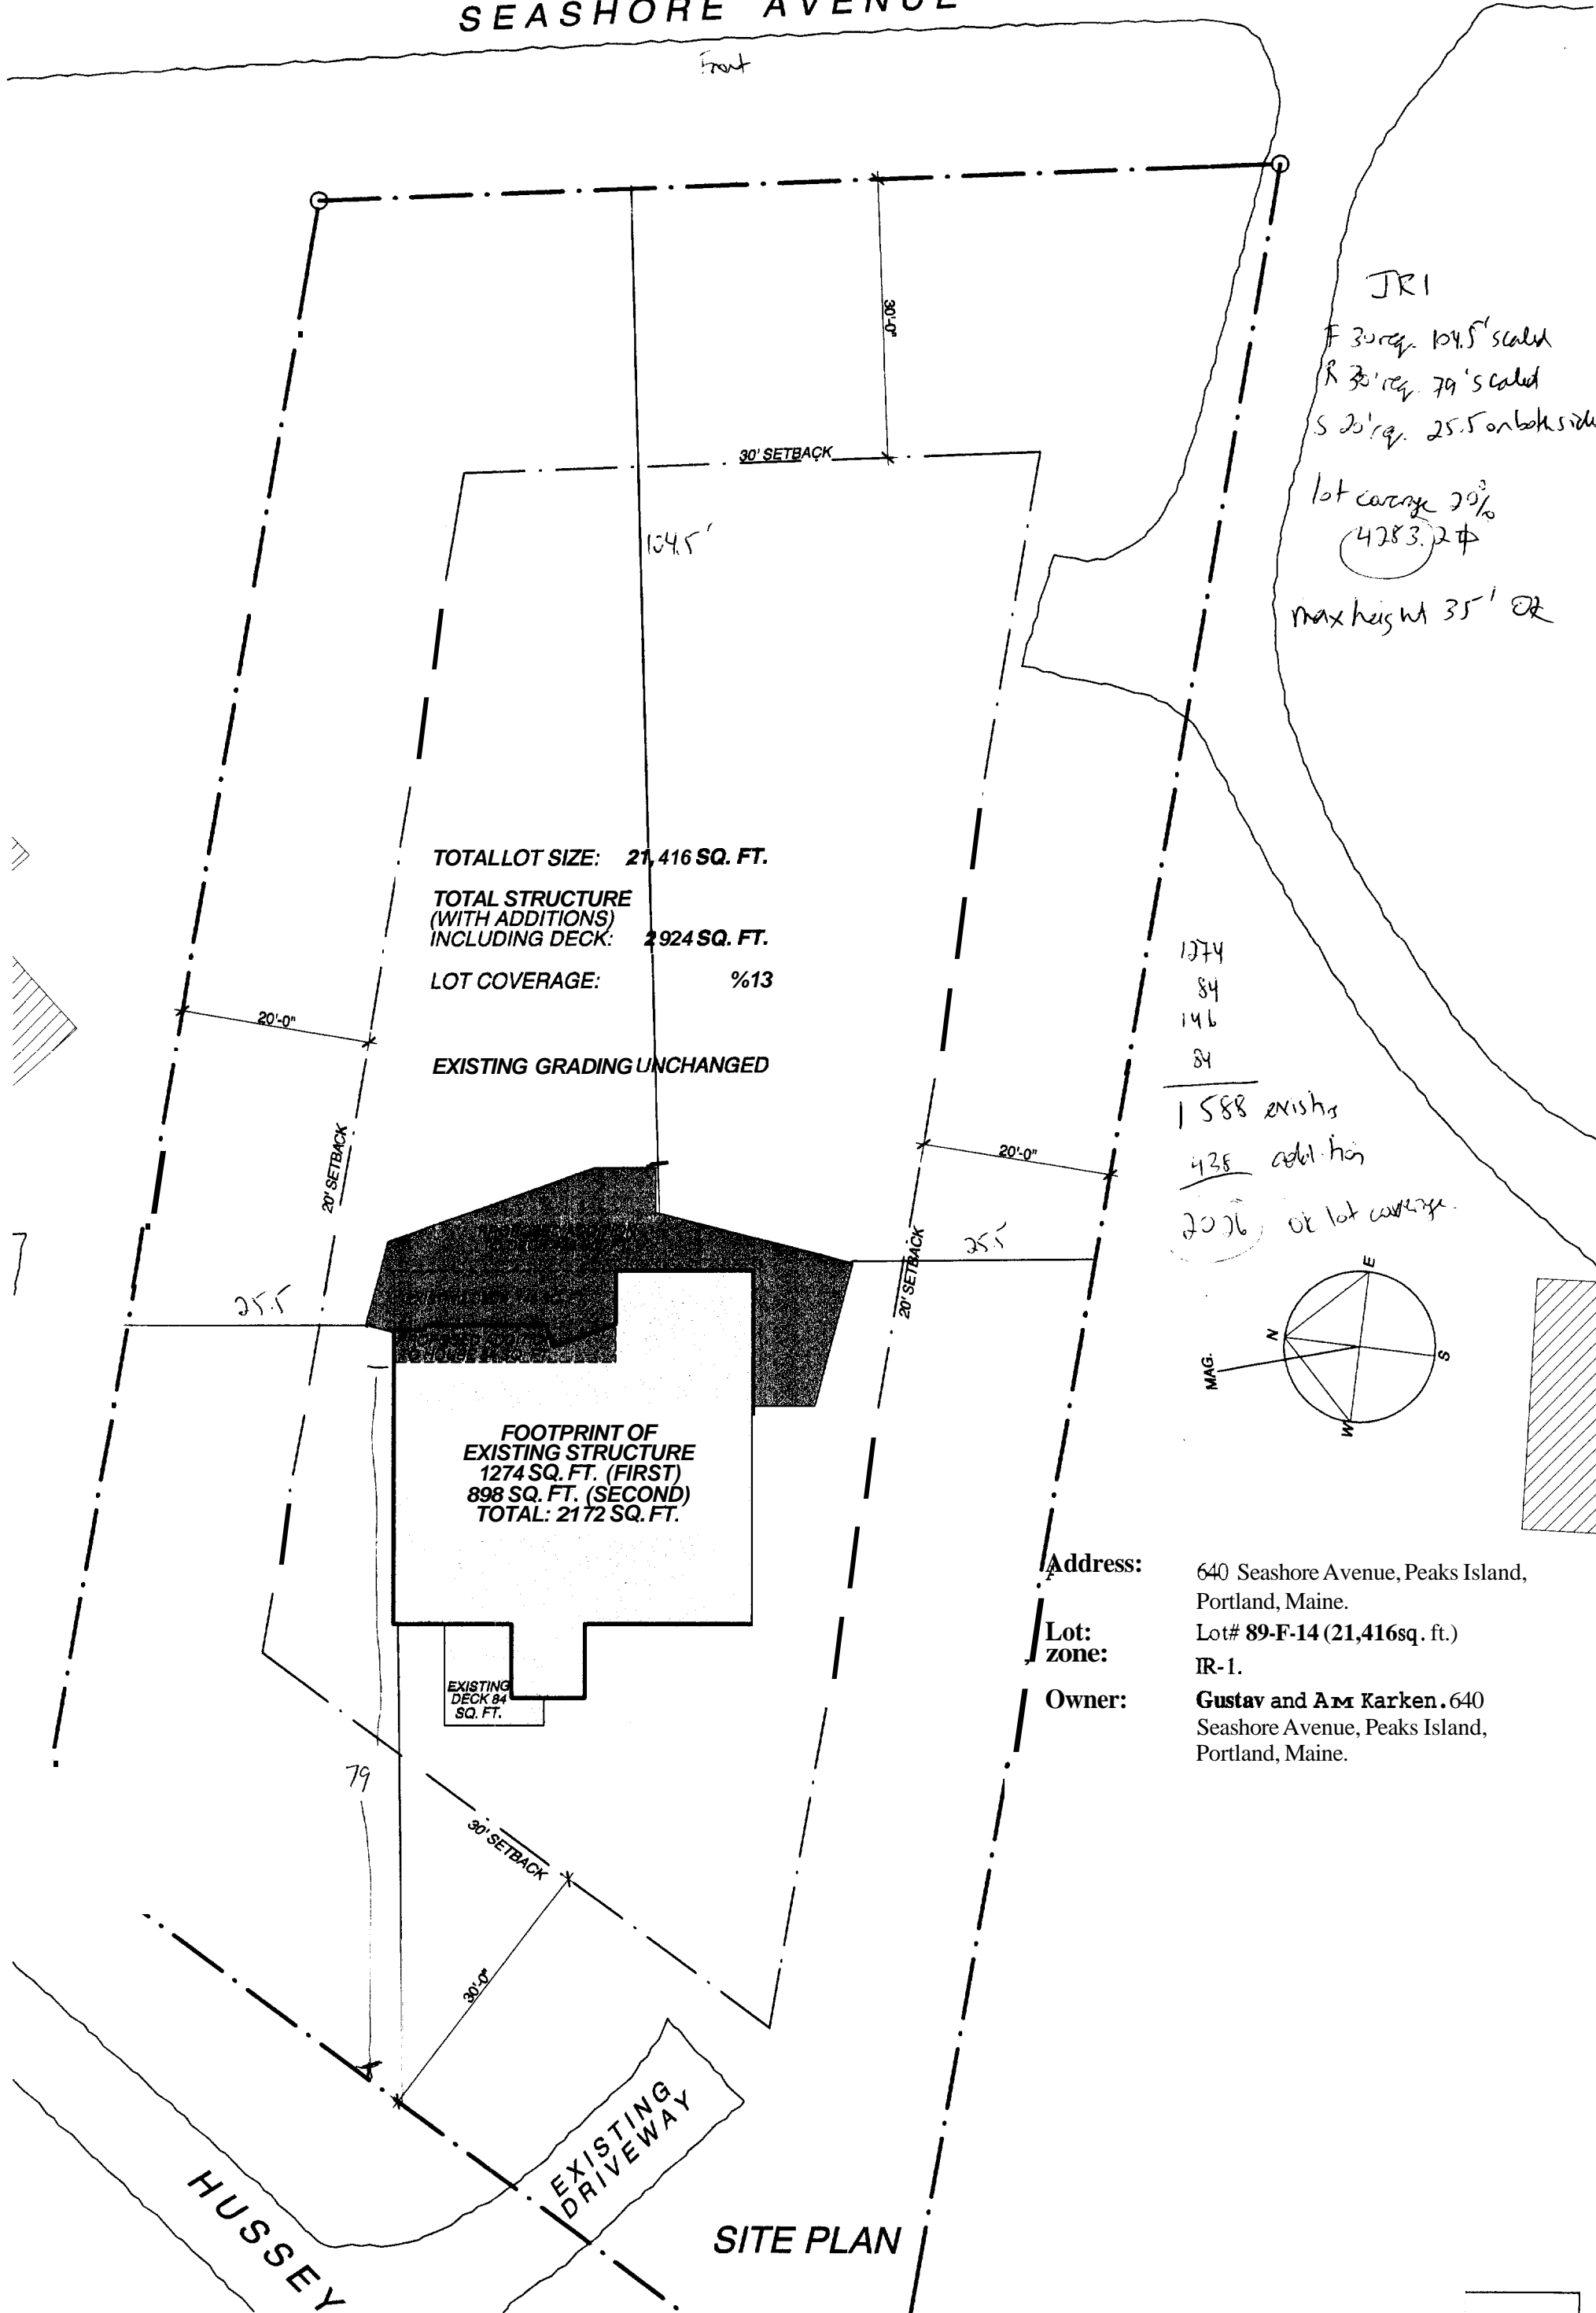


PROPOSED FIRST FLOOR PLAN

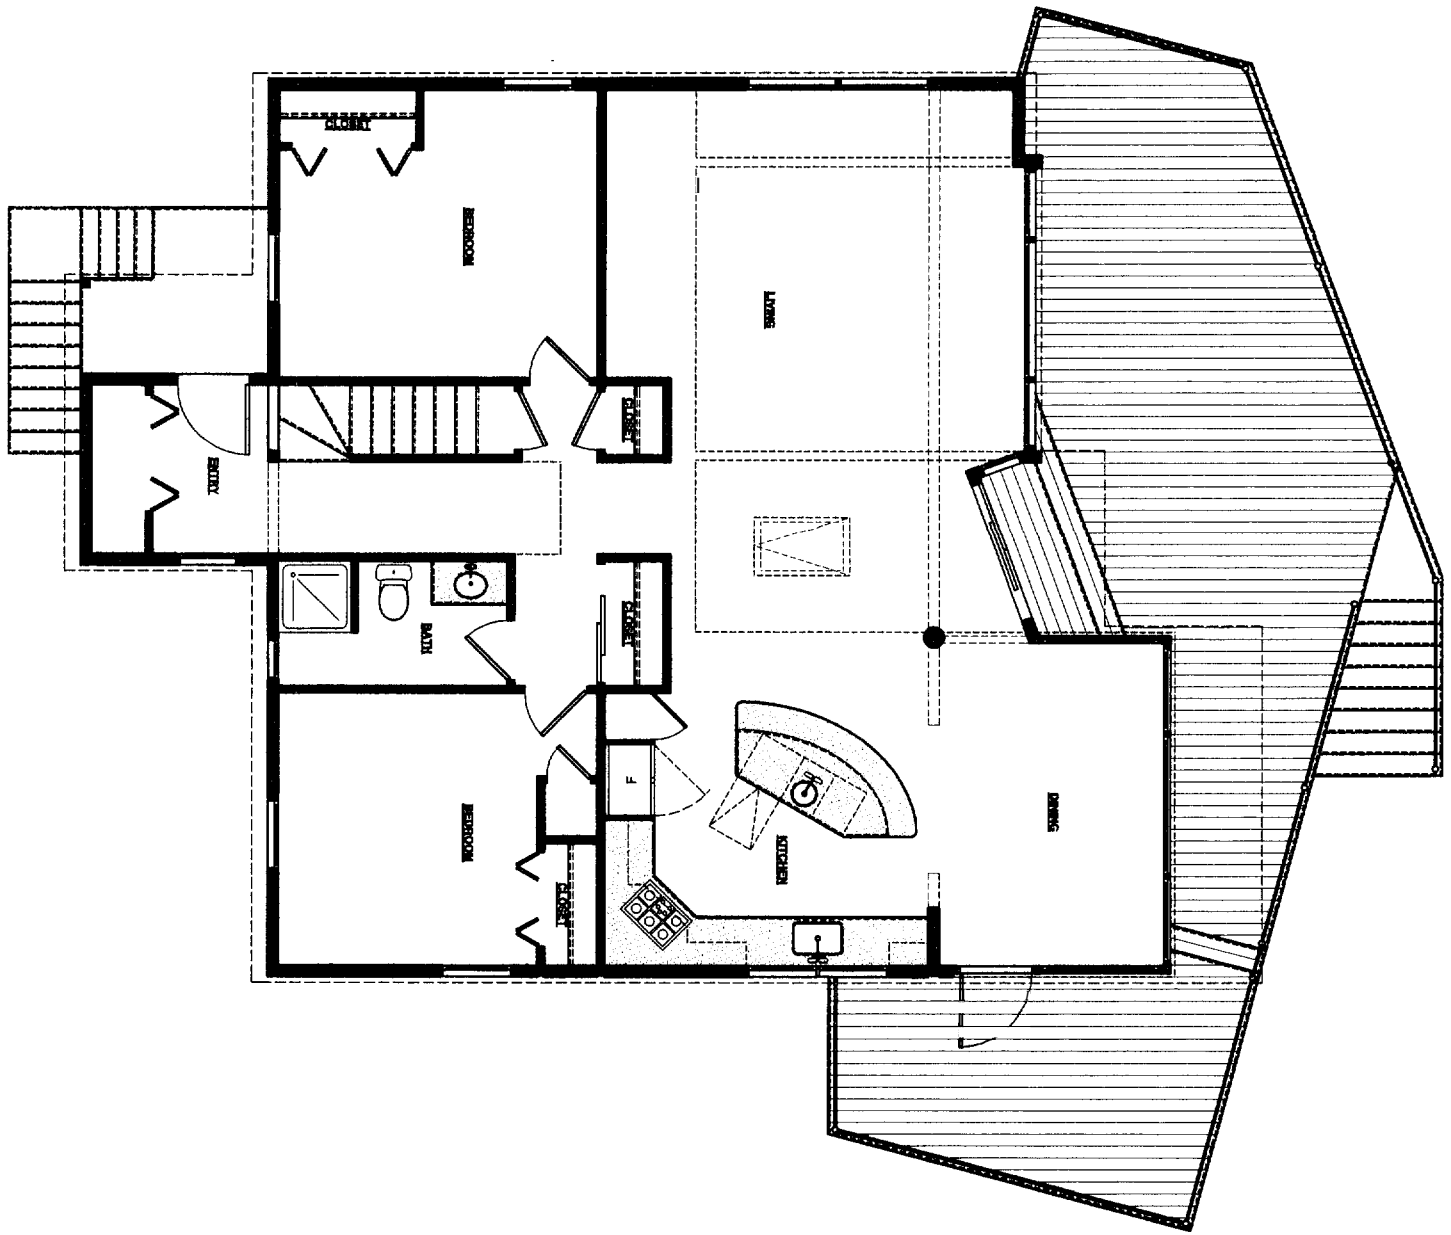

EXISTING FIRST FLOOR PLAN

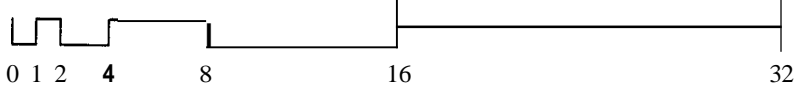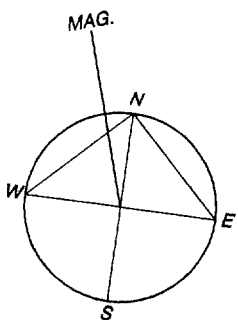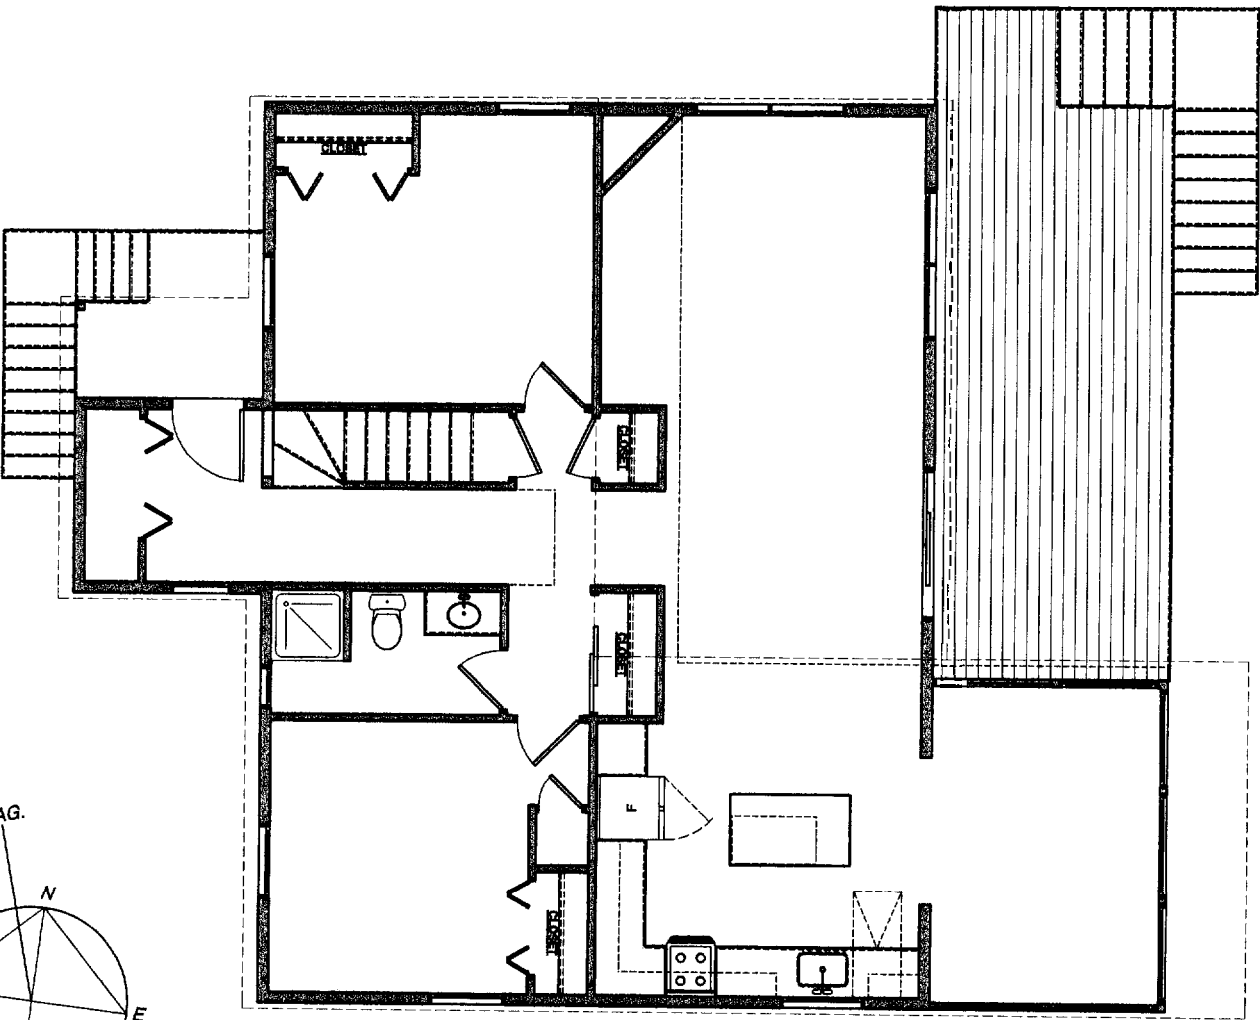

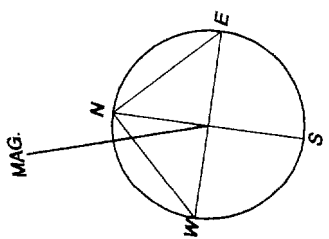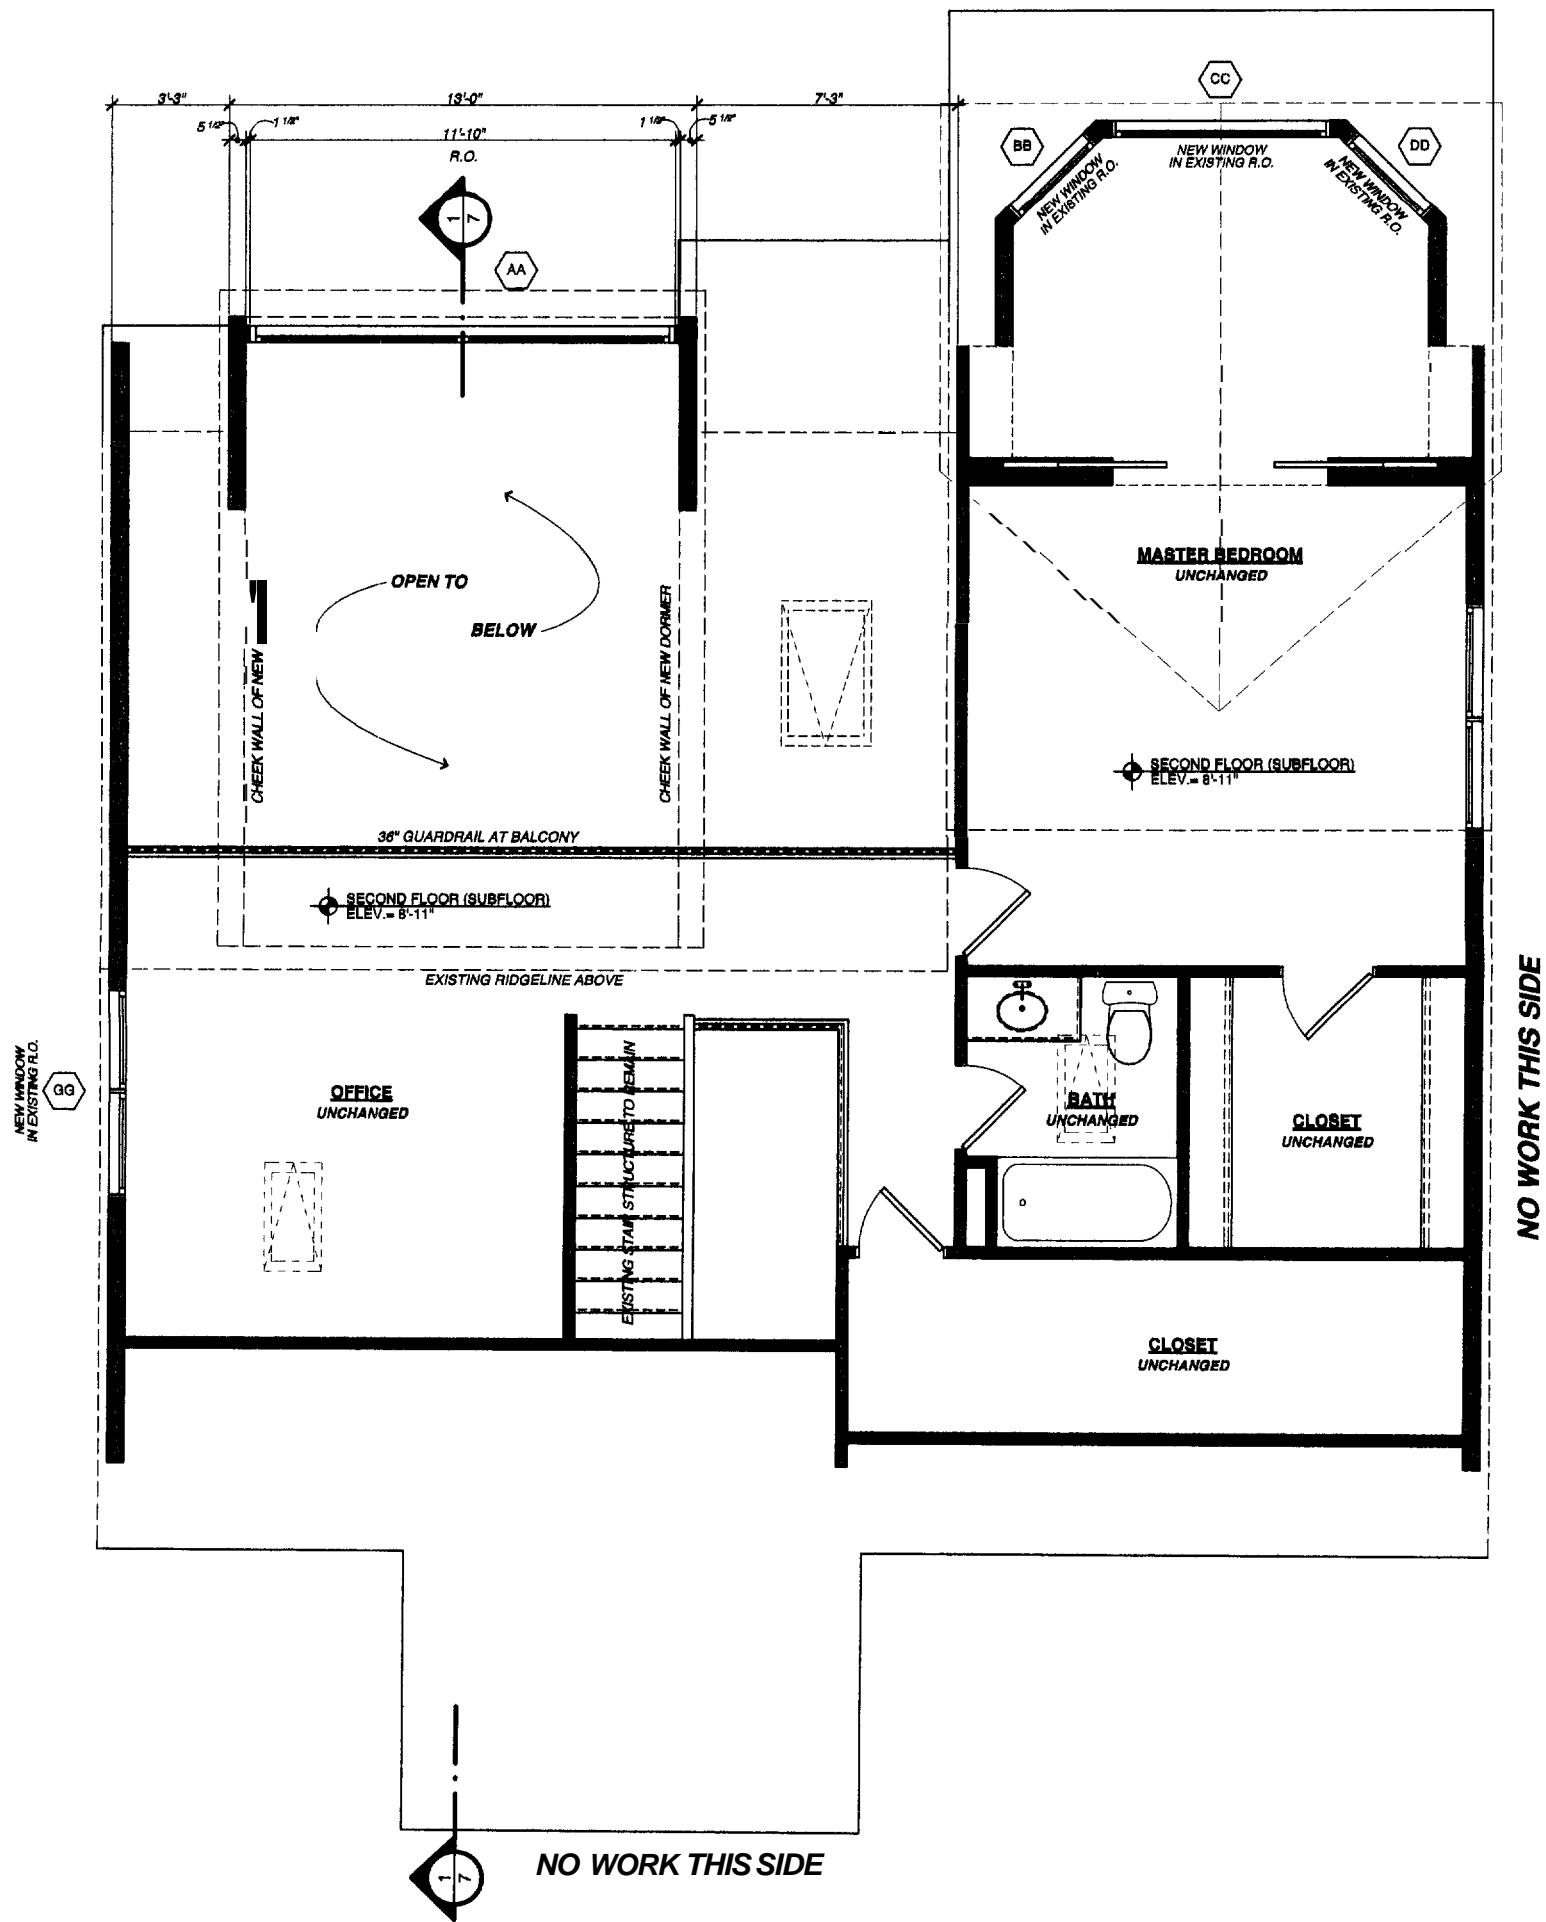

SECOND FLOOR PLAN - PROPOSED

