




1 GRANITE PAVING  
SCALE: 1 1/2" = 1'-0"

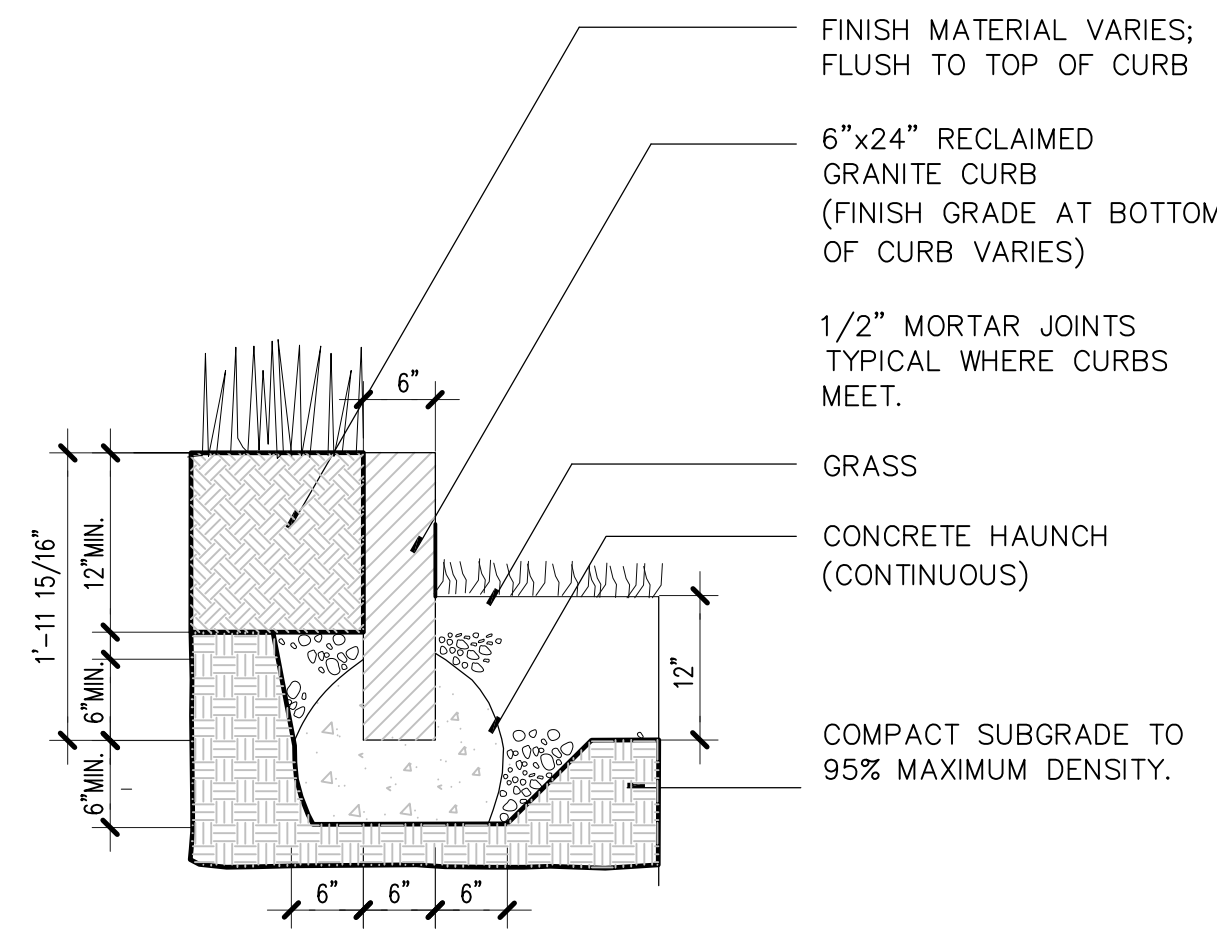


5 RETAINING GRANITE CURB  
SCALE: 3/4" = 1'-0"

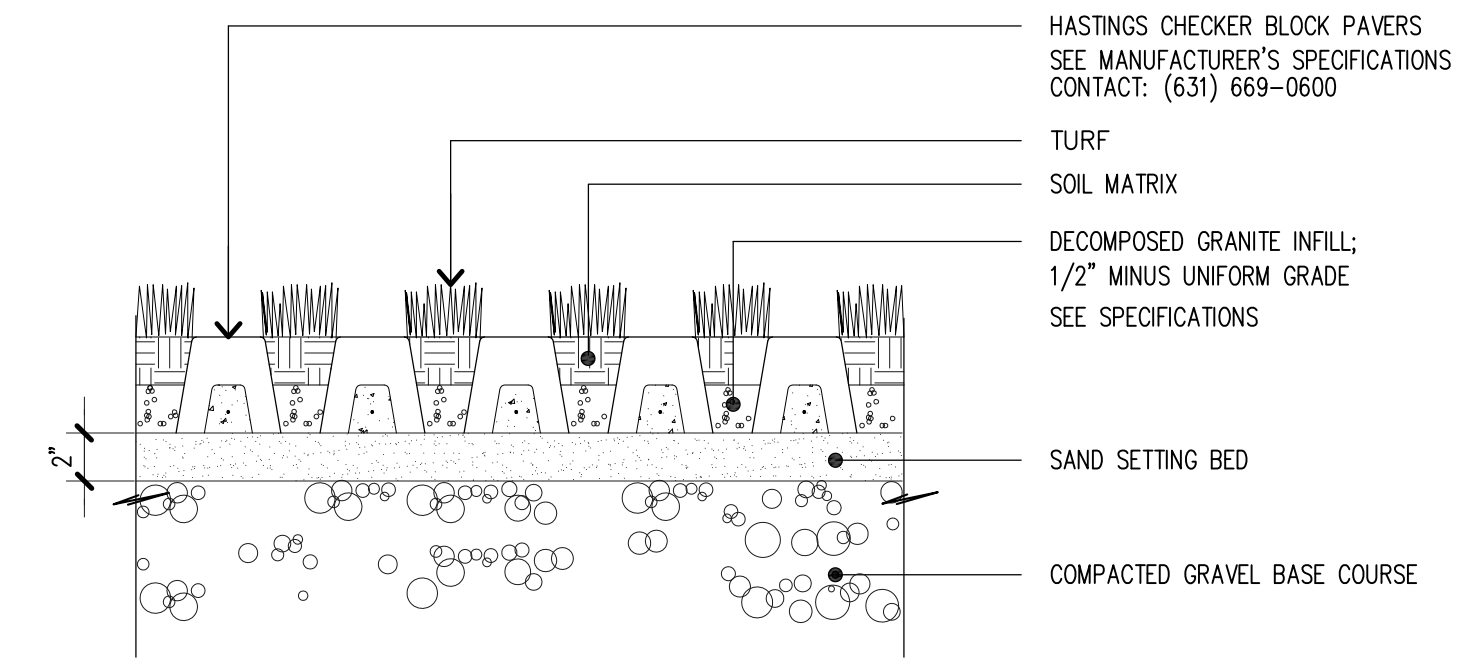


9 HASTINGS GRASS PAVERS  
SCALE: 1-1/2" = 1'-0"

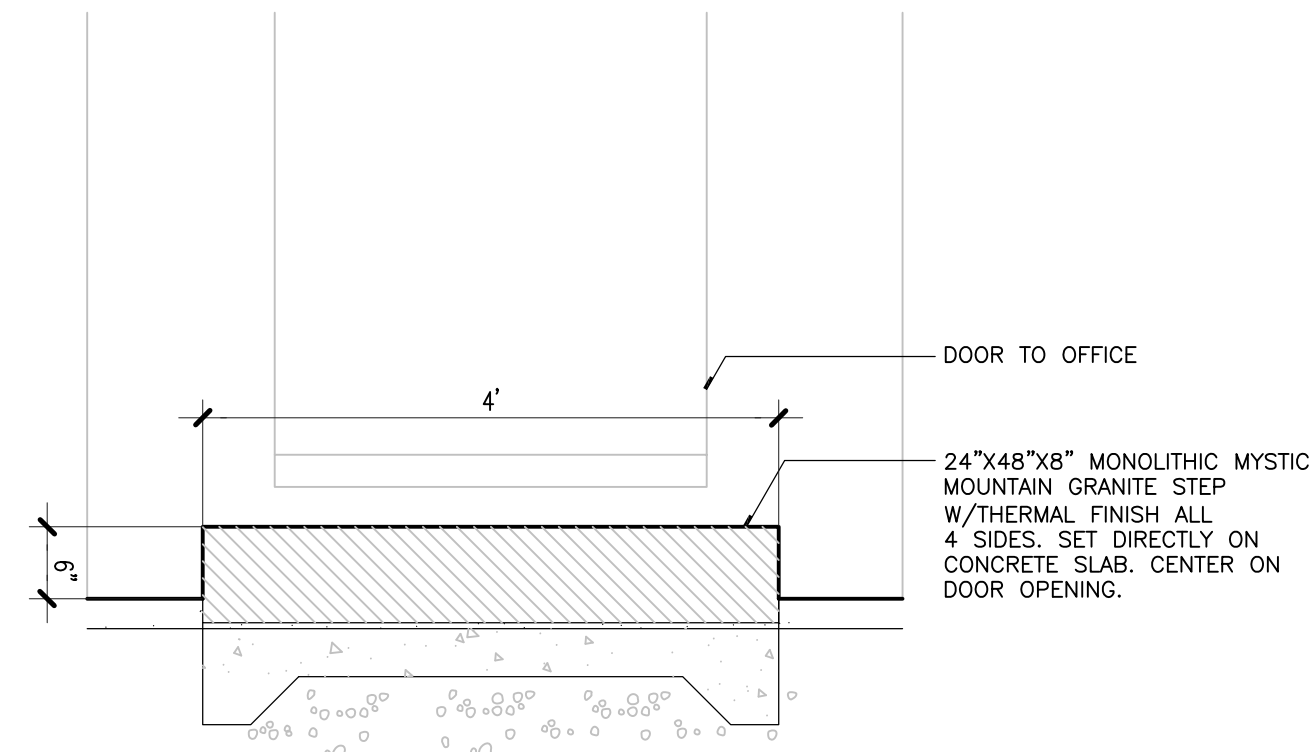


2 MONOLITHIC STONE SLAP LANDING  
SCALE: 3/4" = 1'-0"

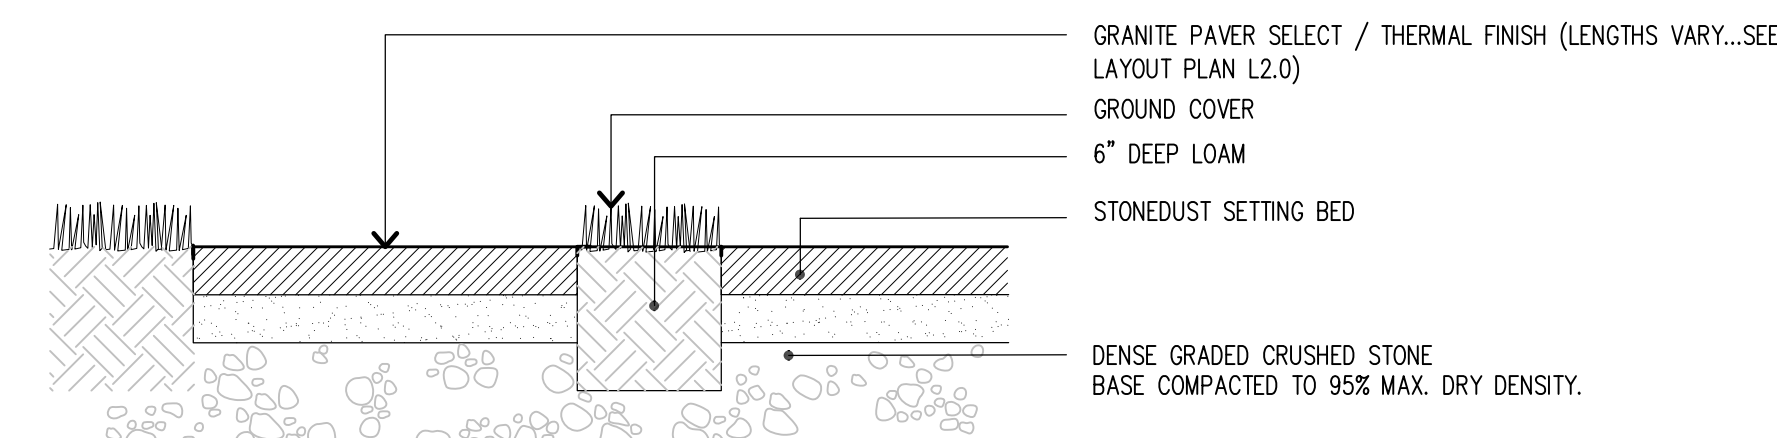


6 DRY-LAID GRANITE PAVING W/ PLANTED JOINTS  
SCALE: 1-1/2" = 1'-0"

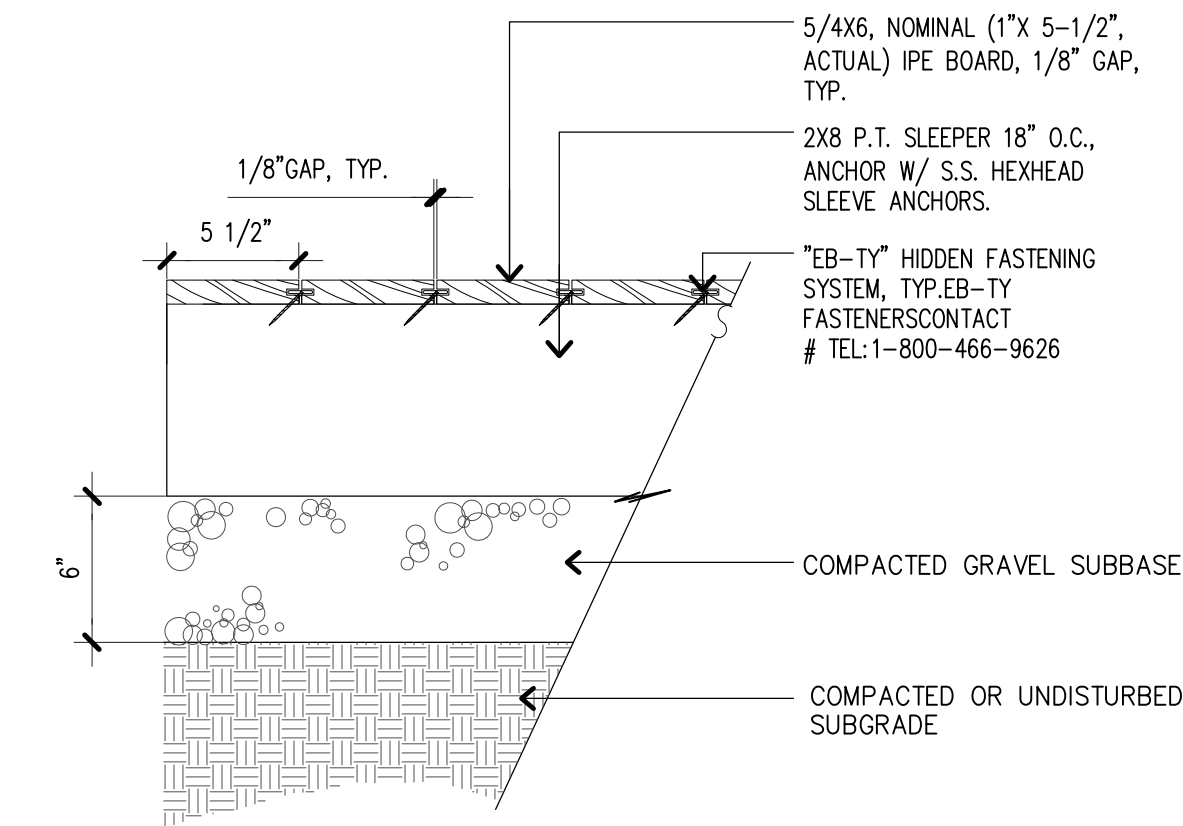


10 IPE DECK BOARDWALK  
SCALE: 1-1/2" = 1'-0"

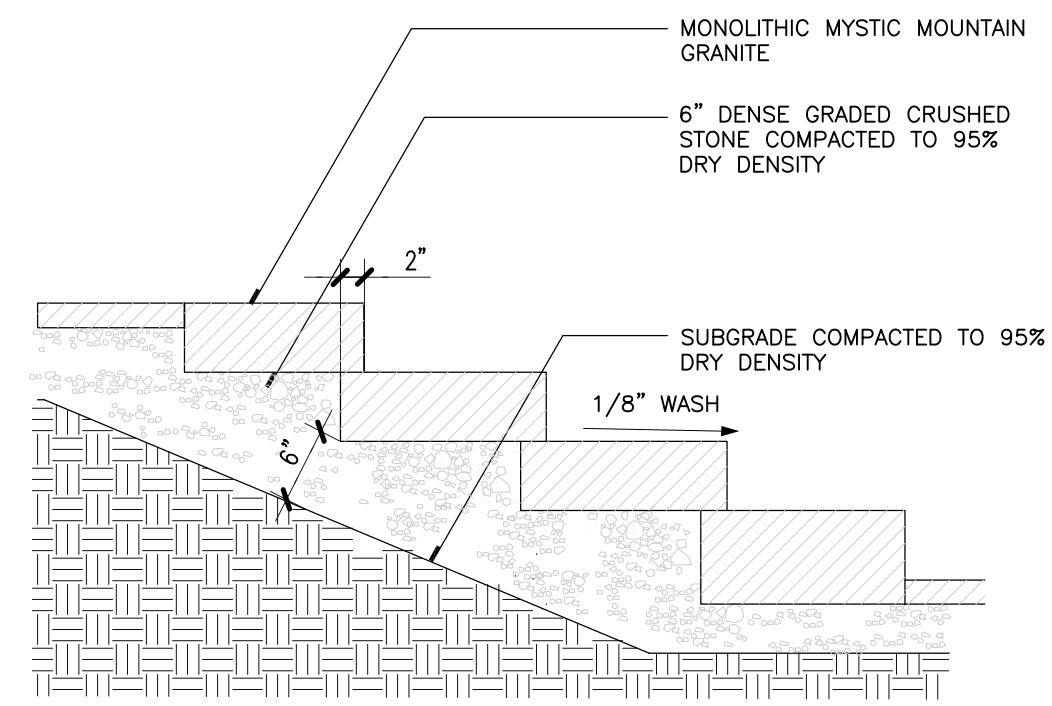


3 GRANITE STEPS  
SCALE: NOT TO SCALE

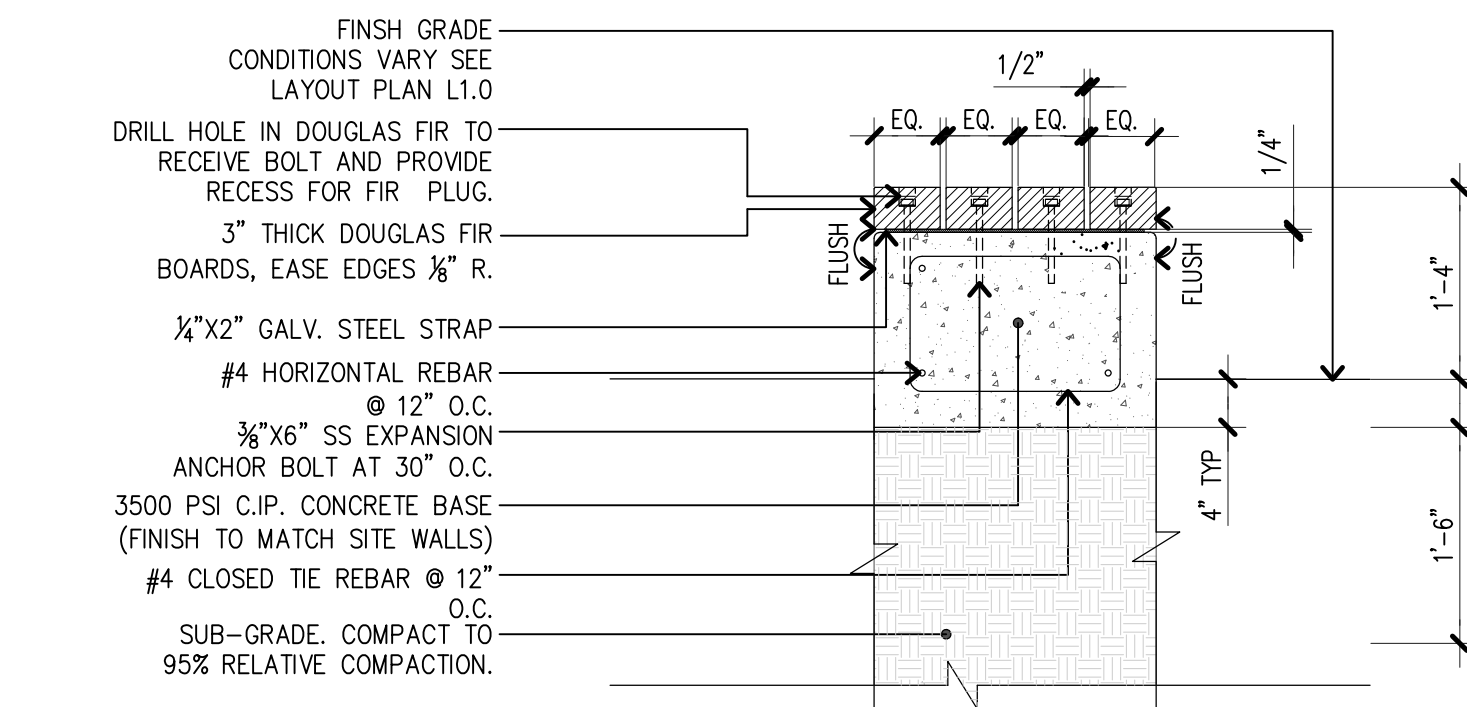

3 LIVING TERRACE BENCH  
SCALE: NOT TO SCALE

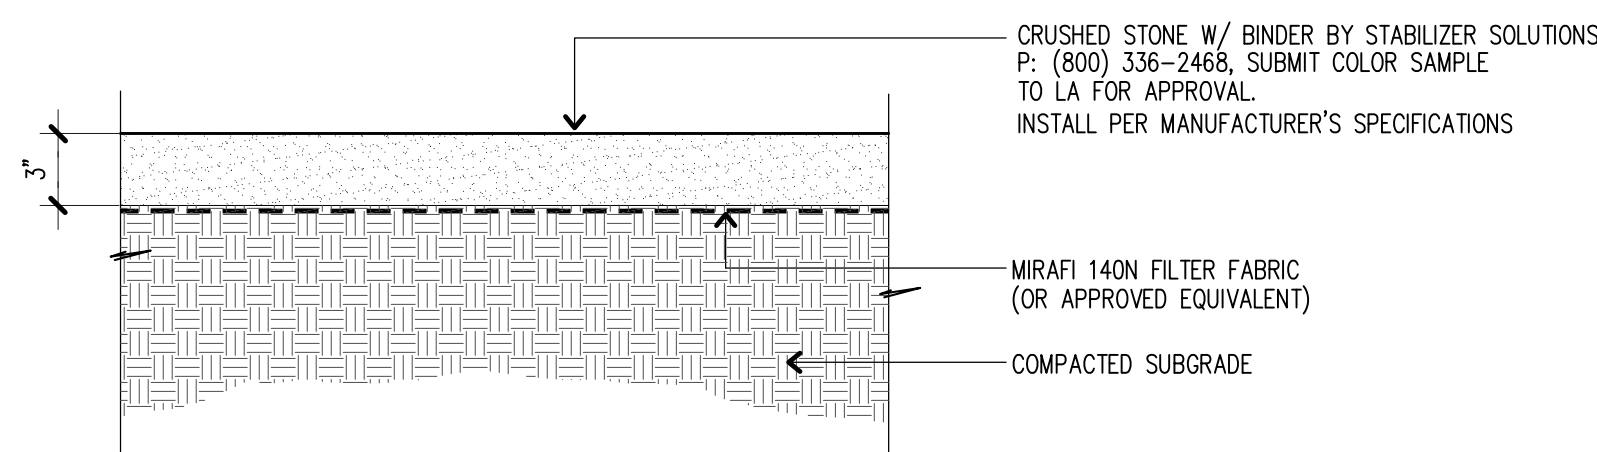

4 STABILIZED DECOMPOSED GRANITE  
SCALE: 1 1/2" = 1'-0"

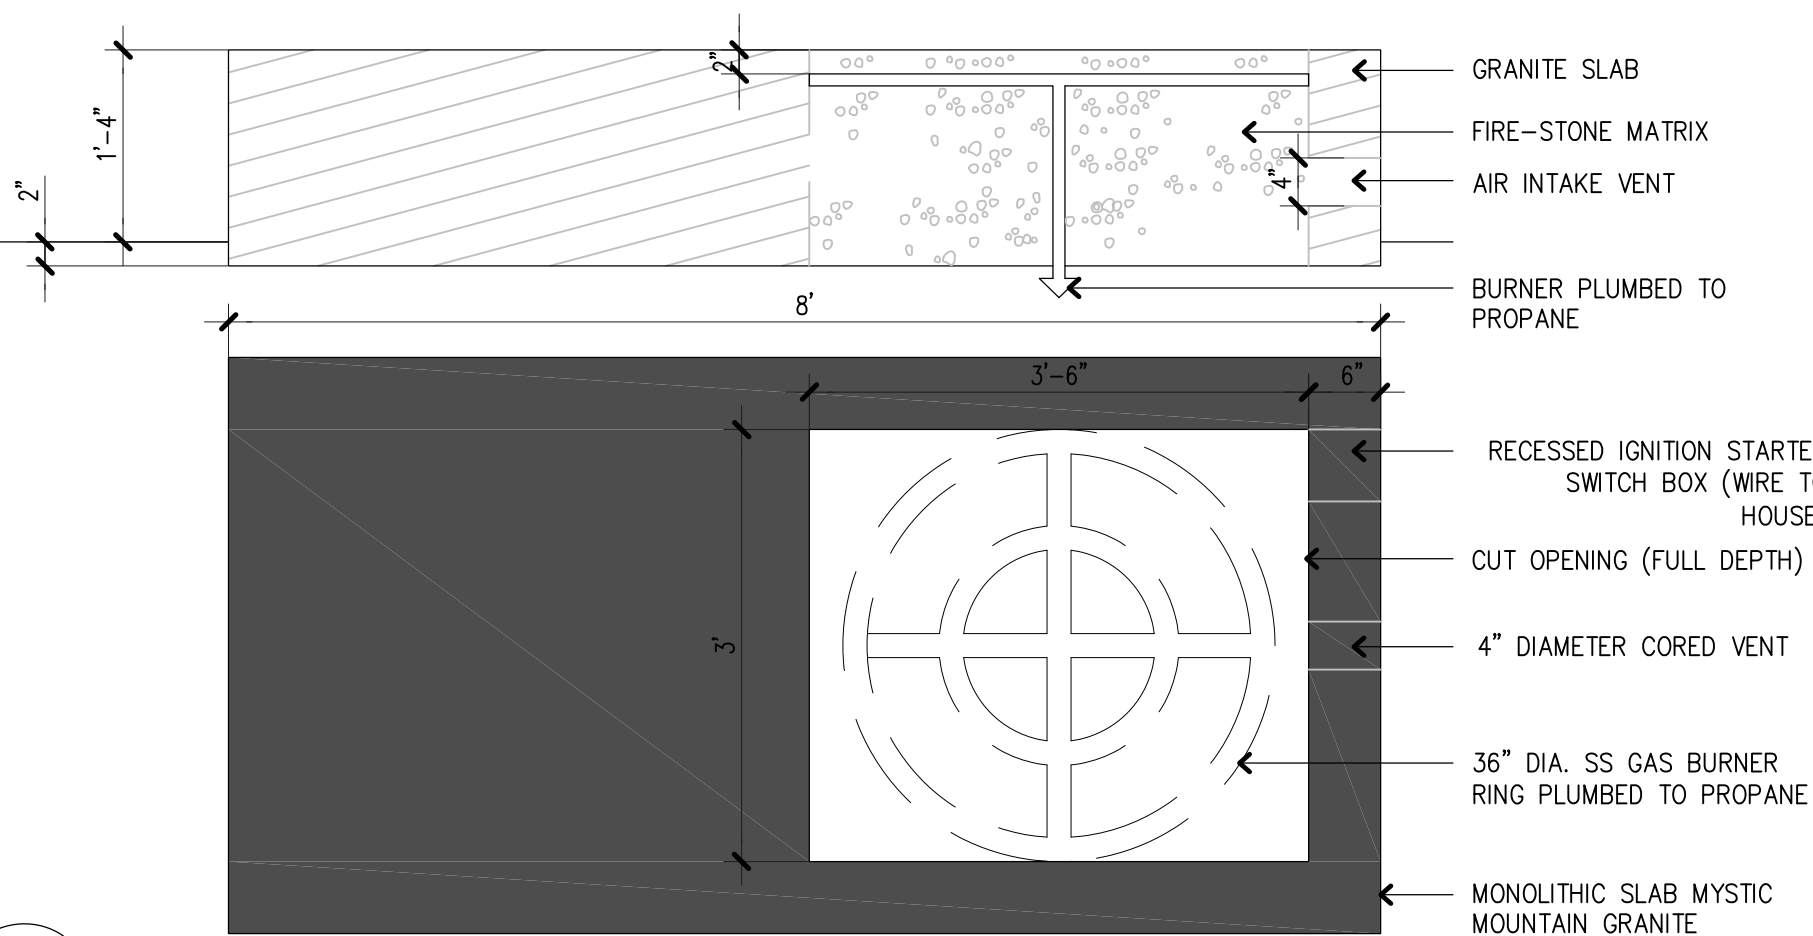


8 FIRE PIT  
SCALE: NOT TO SCALE

RETAINING WALL SCHEDULE EQUIV. FLUID PRESSURE: 45#FT<sup>2</sup>/FT

RETAINED HEIGHT	WALL DIMENSIONS		FOOTING DIMENSIONS			KEY DIMENSIONS		REINFORCEMENT					
	T1	T2	A	B	C	D	E	R1	R2	R3	R4	R5	R6
0' LESS THAN 4'-0"	10"	10"	1'-0"	1'-4"	1'-0"	NO KEY	NO KEY	#4@ 10"	#4@ 10"	#4@ 10"	N/A	NO REINF.	NO REINF.

NOTE: CONTRACTOR TO PROVIDE SHOP DRAWINGS SHOWING FORM DIMENSIONS, TIE CONE, TIE HOLE LOCATIONS, STEEL, AND WALL DIMENSIONS FOR LA REVIEW AND APPROVAL PRIOR TO CONSTRUCTION. REFER TO RETAINING WALL SCHEDULE, DIMENSIONS AND REINFORCEMENT. CONTRACTOR TO PROVIDE ONE PANEL LENGTH MOCKUP OF WALL FOR LA REVIEW & APPROVAL PRIOR TO CONSTRUCTION.

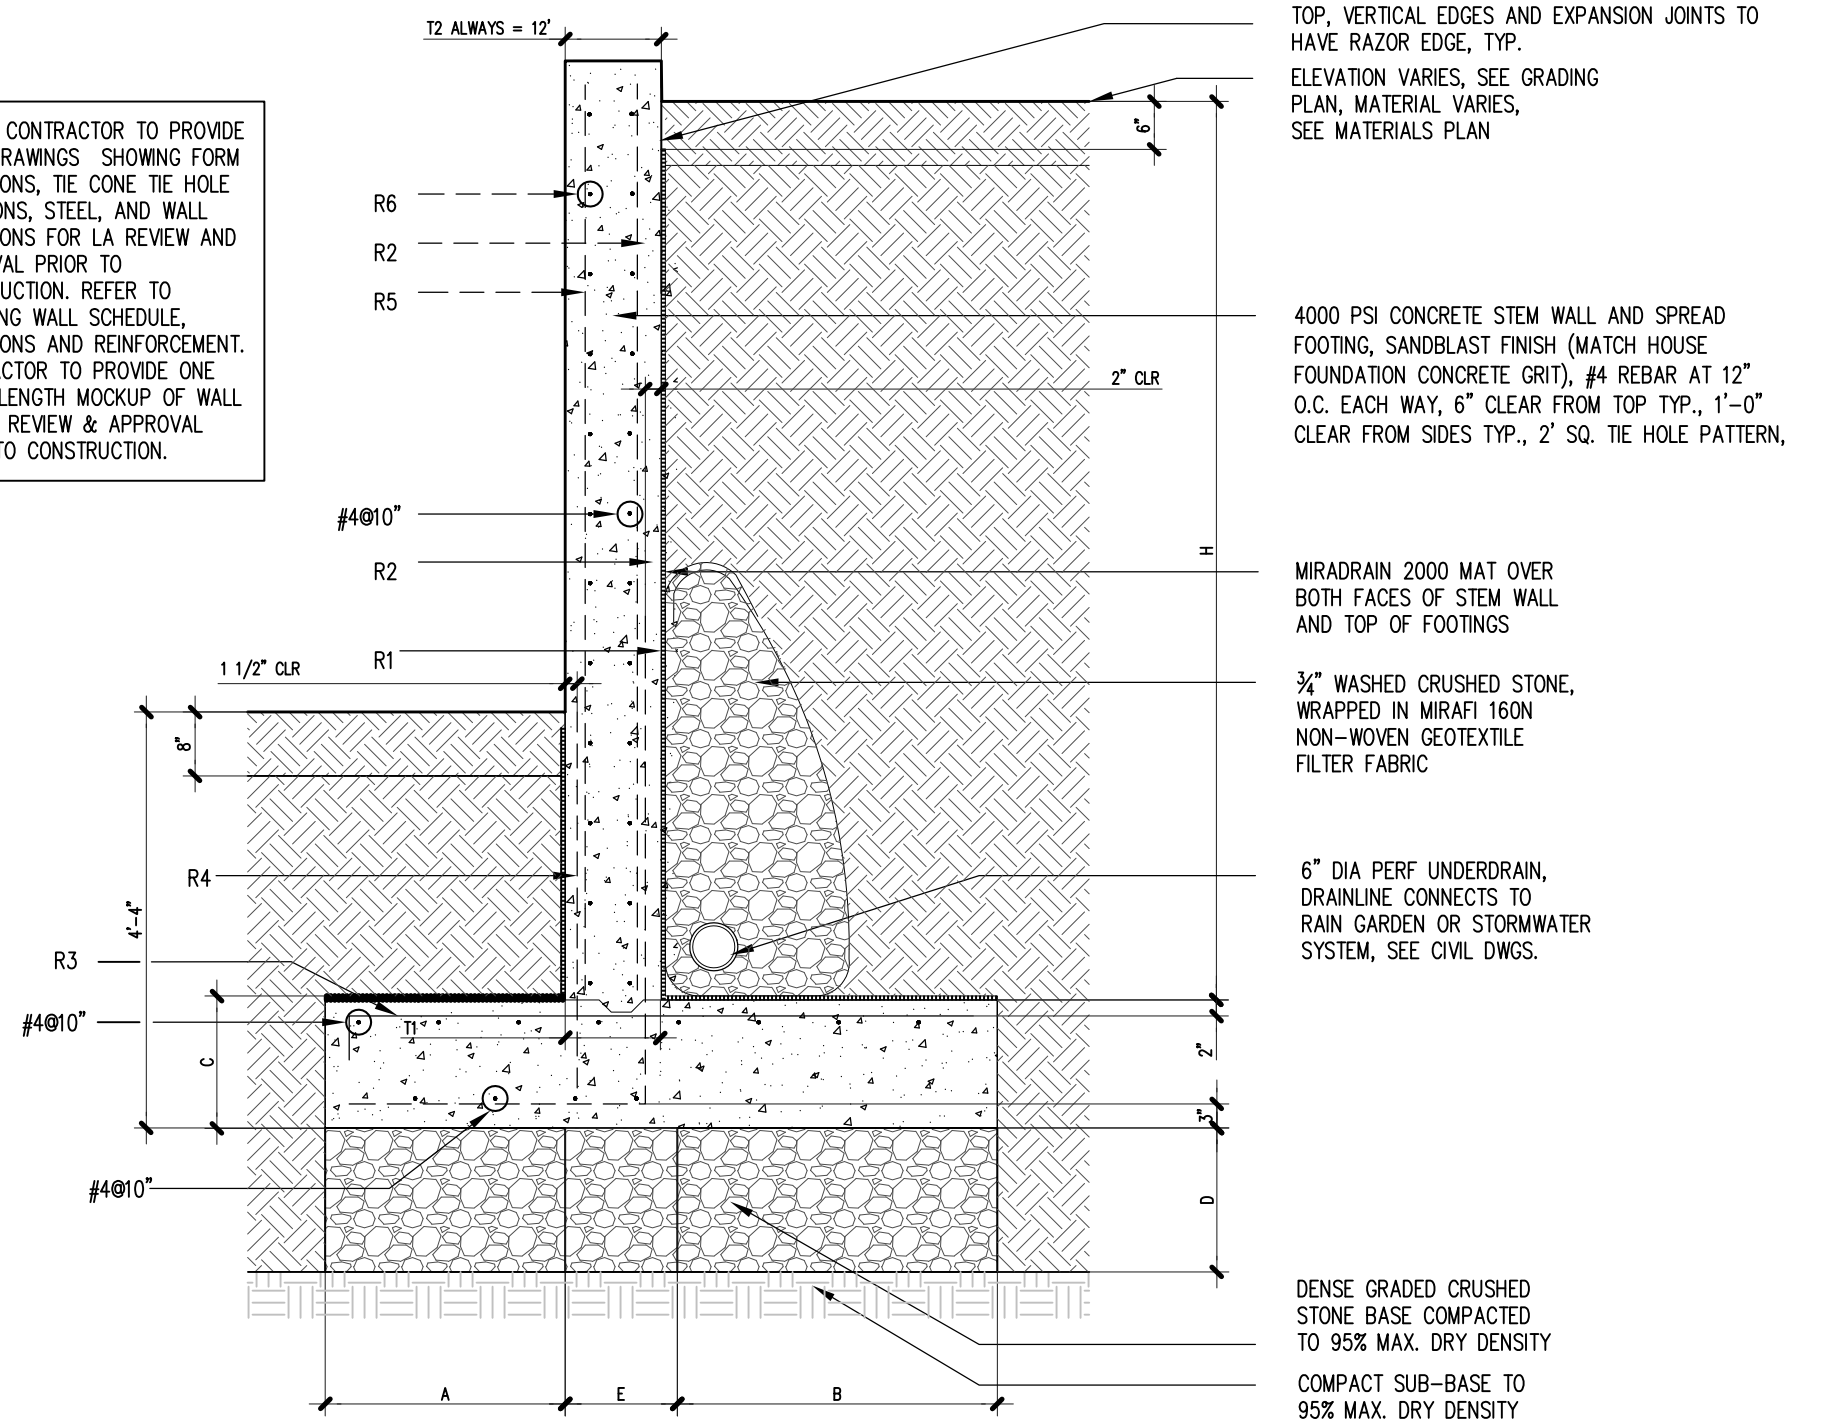

12 CONCRETE WALL  
SCALE: 1/2" = 1'-0"

Soren deNiord Design Studio  
43 Wellwood Road  
Portland, ME  
04103  
T: 207-400-2450  
E: soren@sorendenord.com

SPURN GULLIVER RESIDENCE  
PEAKS ISLAND, MAINE

No: Revision Date:

- △
- △
- △
- △
- △

revisions:  
date: JUNE 15, 2017  
scale: As Noted  
drawn: XX  
checked: XX

L5.0

LANDSCAPE  
HARDSCAPE DETAILS

PERMIT SET  
NOT FOR CONSTRUCTION