




1 STEEL EDGING
SCALE: 1" = 1'-0"

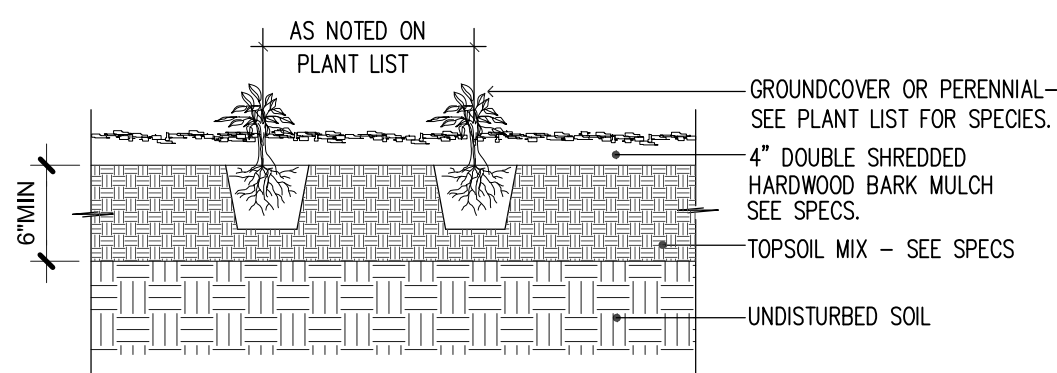


2 GROUND COVER PLANTING
SCALE: 1" = 1'-0"

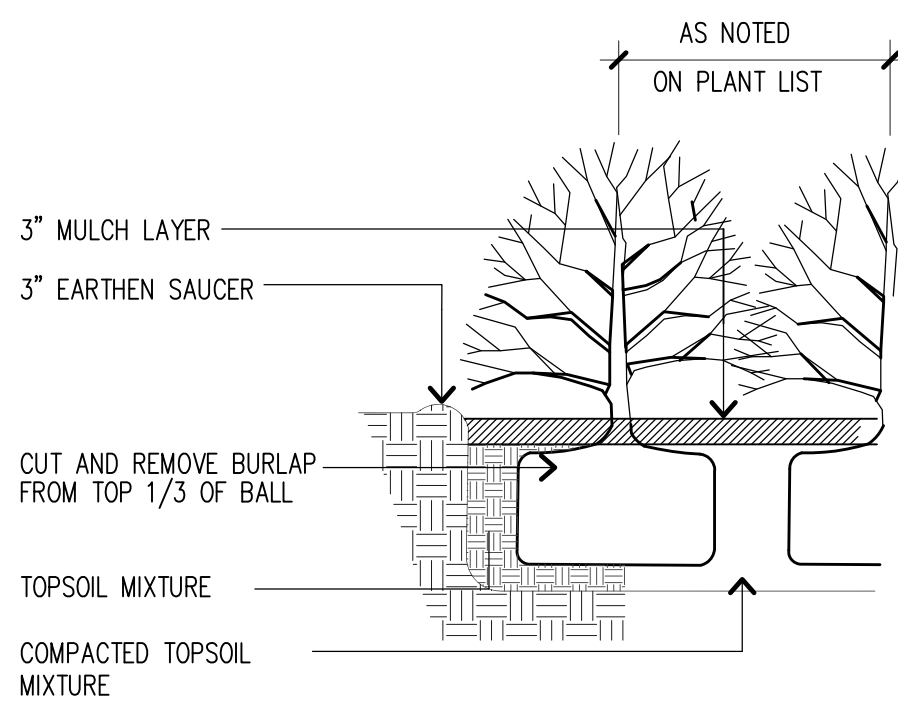


3 SHRUB PLANTING
SCALE: 1" = 1'-0"

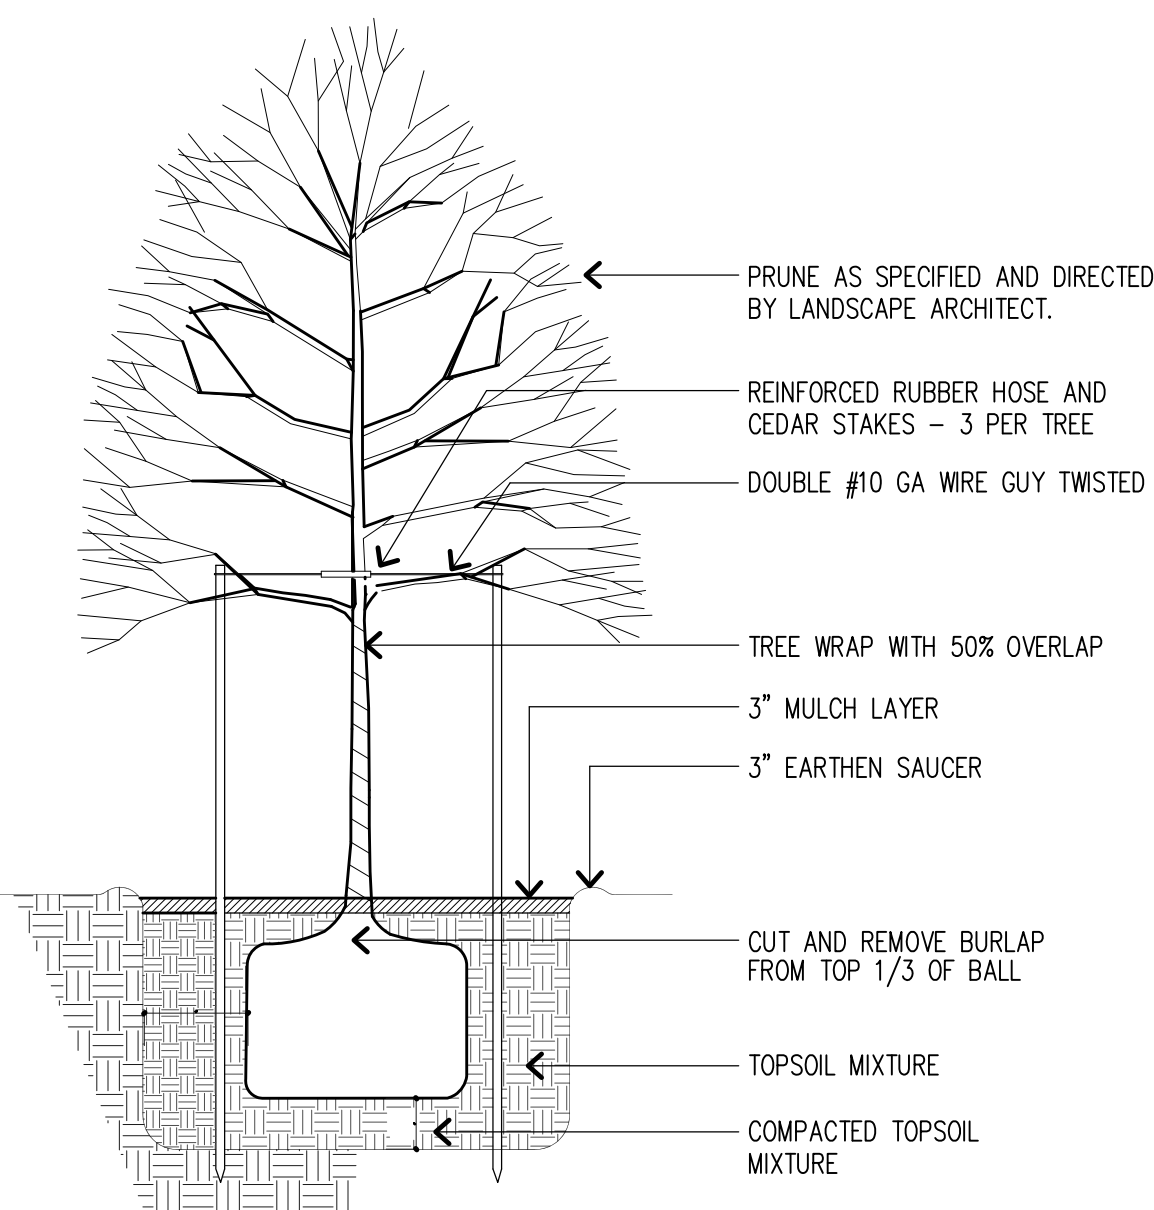


4 TREE PLANTING
SCALE: 3/4" = 1'-0"

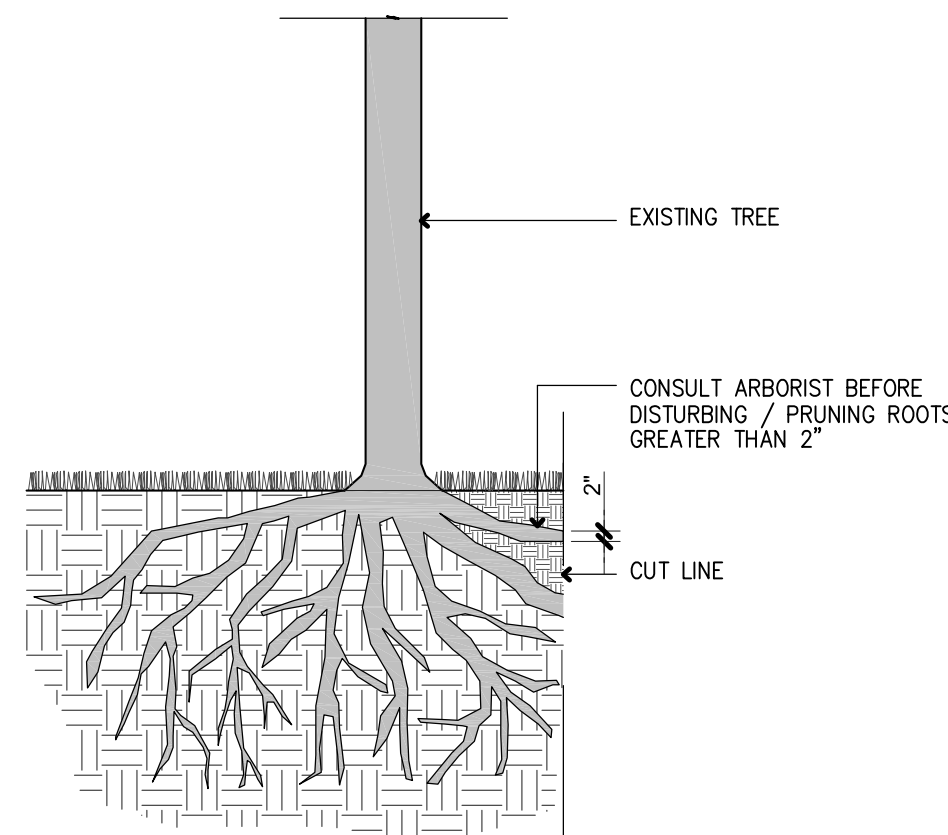

5 TREE REMOVAL
SCALE: 1" = 1'-0"

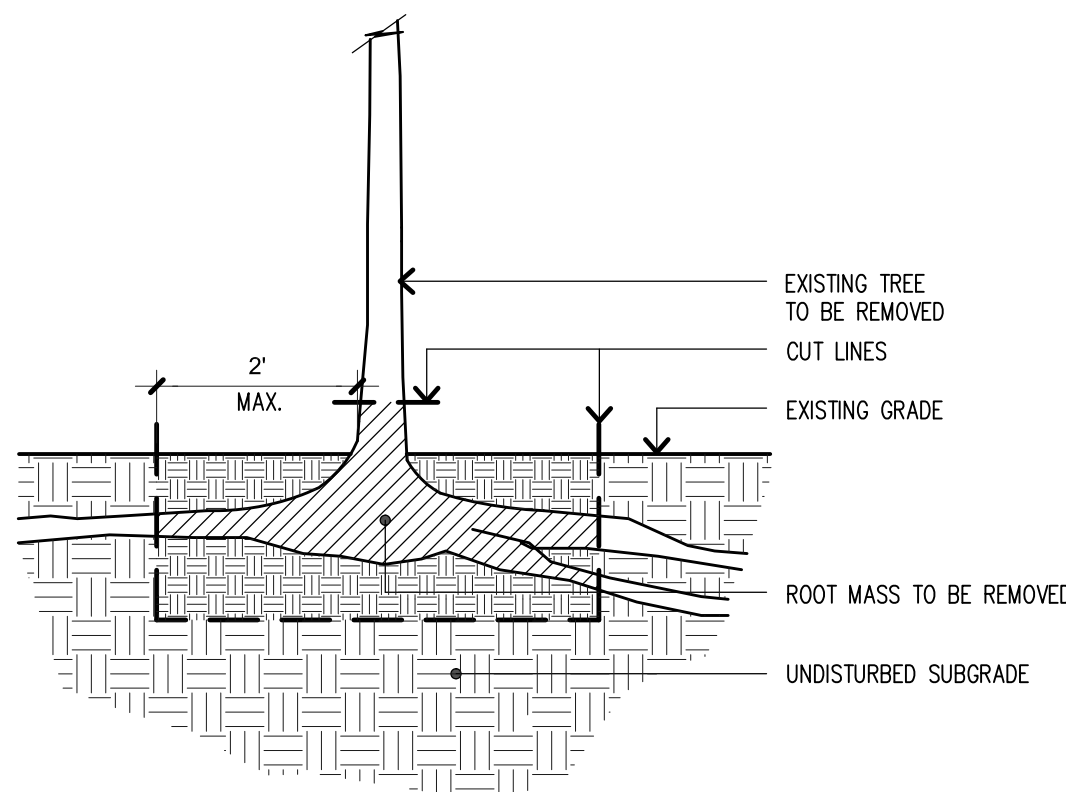

6 ROOT PRUNING
SCALE: 1/2" = 1'-0"

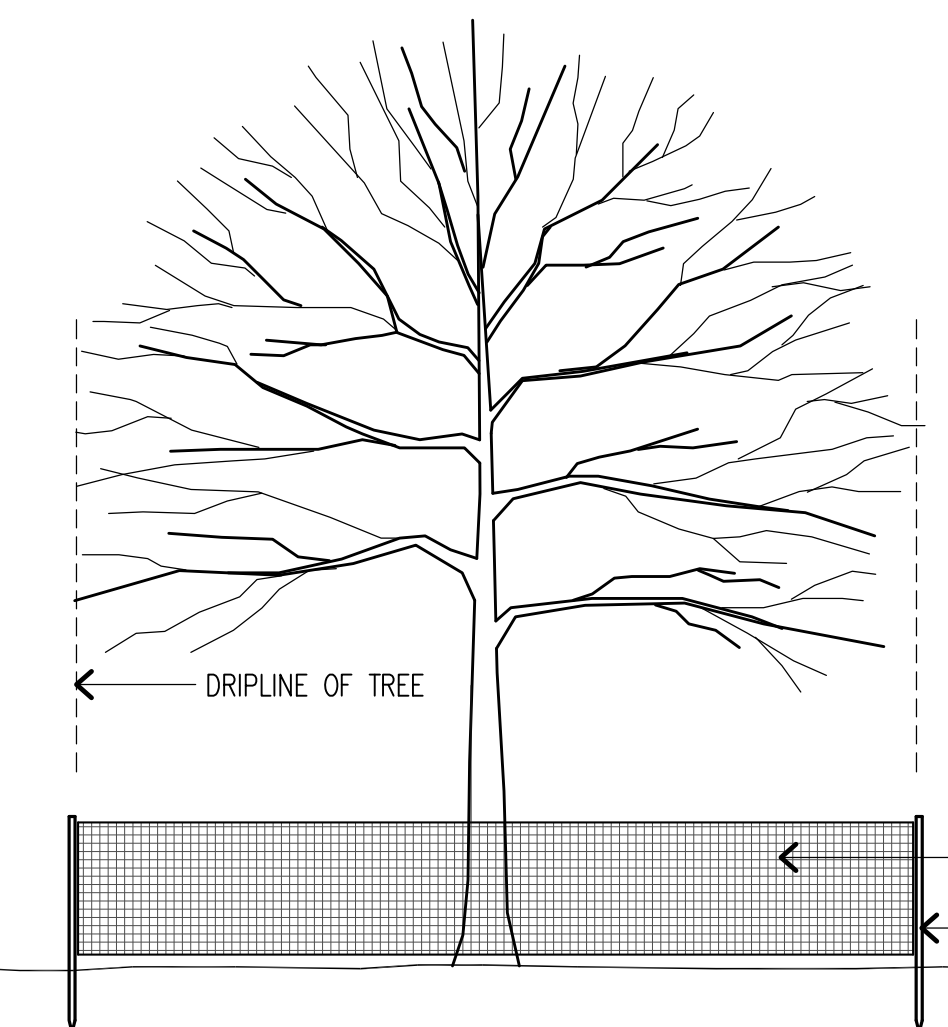

7 TREE PROTECTION
NOT TO SCALE

NOTES: INSPECT ROOT ZONE FOR PRESENCE OF TREE ROOTS PRIOR TO CUTTING. PERFORM ALL CUTS BY HAND. LIMIT DEPTH AND BREADTH OF CUTTING TO MAJOR TREE ROOT MASS ONLY. AVOID DAMAGE TO ANY OAK TREE ROOTS.

NOTES:
1. TREE PROTECTION FENCING SHALL BE INSTALLED PRIOR TO ANY CONSTRUCTION ACTIVITY.
2. INSTALL FENCING TO DRIPLINE OF TREE OR AS SHOWN ON PLAN.
3. DO NOT STORE CONSTRUCTION EQUIPMENT, MATERIALS, TOOLS, ETC. WITHIN PROTECTIVE FENCING.
4. MAINTAIN FENCING IN A NEAT AND ORDERLY FASHION THROUGHOUT CONSTRUCTION PERIOD.

SPURN GULLIVER RESIDENCE
PEAKS ISLAND, MAINE

No.	Revision	Date:
△		
△		
△		
△		
△		

revisions:
date: JUNE 15, 2017
scale: As Noted
drawn: XX
checked: XX

L5.1

LANDSCAPE PLANTING DETAILS

PERMIT SET
NOT FOR CONSTRUCTION