
# PEAKS ISLAND COTTAGE

# 7 DIAMOND PASS PORTLAND, MAINE

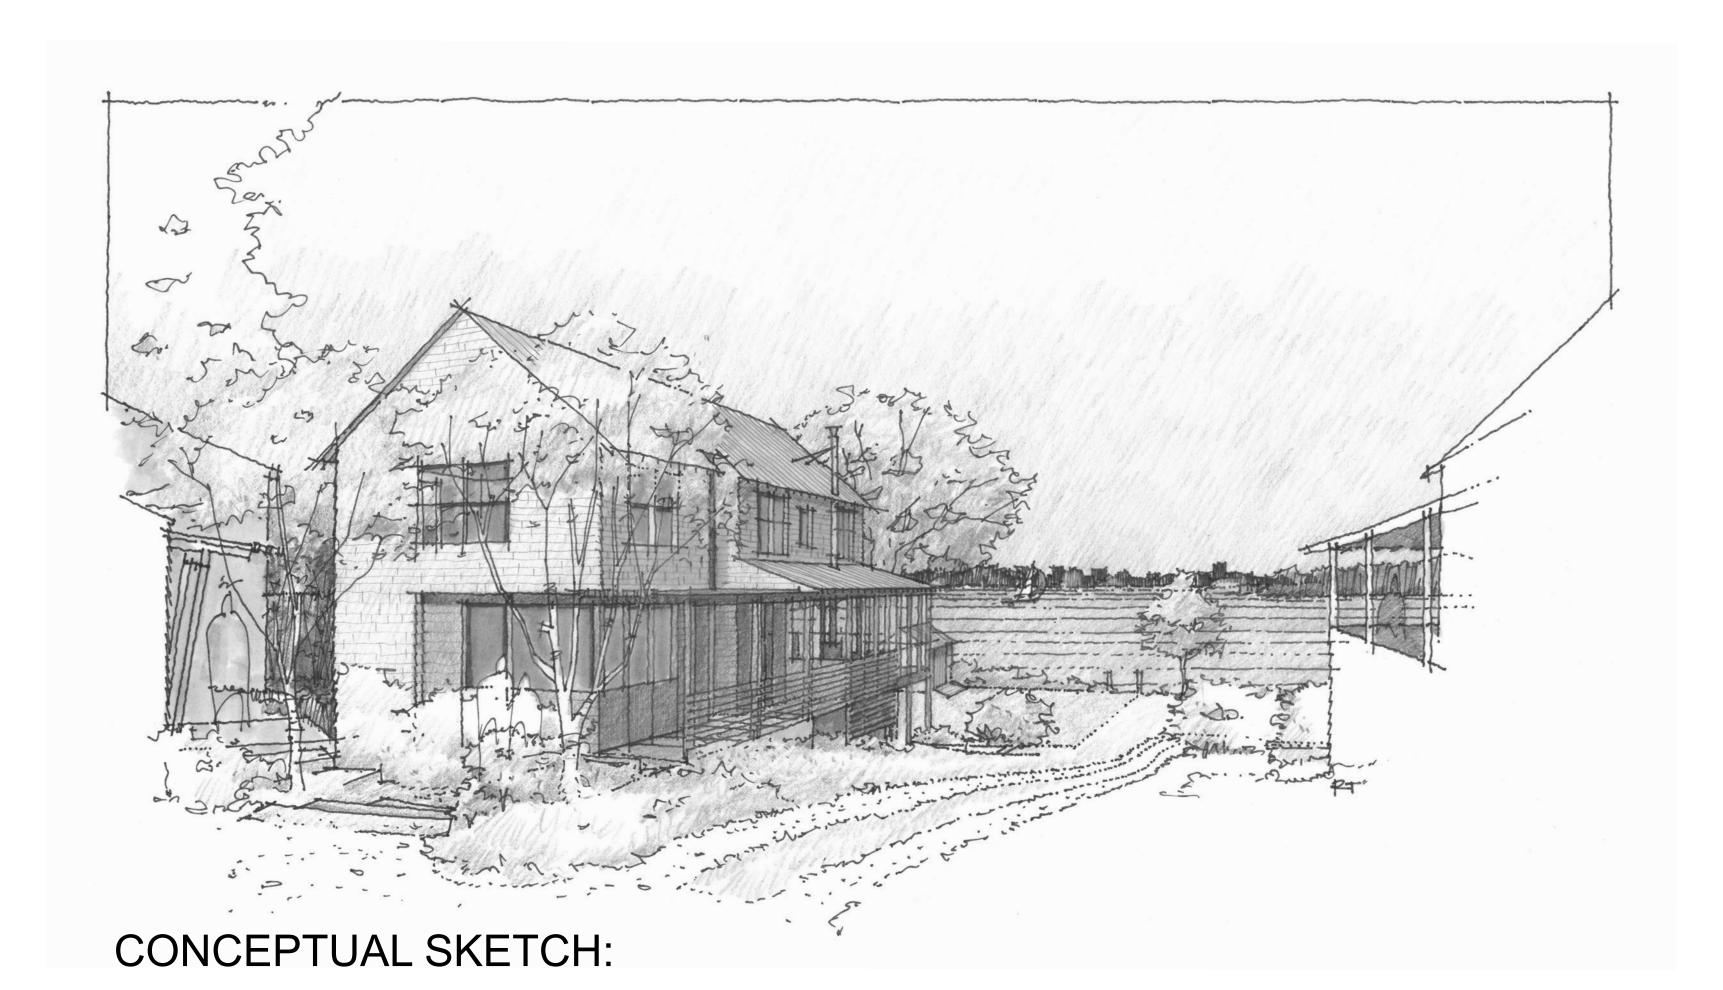

## **GENERAL NOTES:**

- THE GENERAL CONTRACTOR AND SUBCONTRACTORS SHALL HAVE A SET OF APPROVED CONSTRUCTION DOCUMENTS ON SITE AT ALL TIMES.
- ALL WORK SHALL BE PERFORMED IN ACCORDANCE WITH ALL CITY, COUNTY, STATE, AND FEDERAL SAFETY AND HEALTH REGULATIONS, AS WELL AS THE STANDARDS OF GOOD
- THE GENERAL CONTRACTOR SHALL BE RESPONSIBLE FOR THE LOCATIONS AND PROTECTIONS OF ALL EXISTING UTILITIES SHOWN, ALL EXISTING UTILITIES NOT SHOWN, AND ALL PROPOSED UTILITIES AS INDICATED ON DRAWINGS AND SPECIFICATIONS.
- NOTIFY LOCAL UTILITY COMPANIES AND GOVERNING AGENCIES, TO REQUEST LOCATES OF ALL UNDERGROUND UTILITIES AT LEAST 48 HOURS PRIOR TO COMMENCEMENT OF ANY LAND DISTURBING ACTIVITY OR WORK.
- THE GENERAL CONTRACTOR SHALL OBTAIN ALL NECESSARY PERMITS TO COMPLETE WORK, AND SHALL COMPLY WITH ALL LOCAL, STATE, AND FEDERAL REGULATIONS. A COPY OF ALL PERMITS MUST BE ON SITE AT ALL TIMES.
- ALL SITE WORK INCLUDING, BUT NOT NECESSARILY LIMITED TO; DEMOLITION, CLEARING, GRUBBING, EXCAVATION, NEW WORK, AND ROUGH AND FINAL GRADING, SHALL BE IN ACCORDANCE WITH MAINE WATERFRONT SHORELAND ZONING STANDARDS AND GUIDELINES, DEPARTMENT OF ENVIRONMENTAL PROTECTION (D.E.P.) RULES AND REGULATIONS, AND ANY ADDITIONAL GOVERNING AGENCIES.
- THE GENERAL CONTRACTOR SHALL BE RESPONSIBLE FOR PROTECTING ADJACENT IMPROVEMENTS AND PROPERTIES FROM DAMAGE AND EROSION. ANY DAMAGES DURING CONSTRUCTION SHALL BE THE RESPONSIBILITY OF THE CONTRACTOR, AND AT MINIMUM SHALL BE RESTORED TO A STATE EQUAL TO ITS PRE-CONSTRUCTION STATE.
- THE CONTRACTOR IS RESPONSIBLE FOR THE STABILITY OF THE STRUCTURE DURING ALL PHASES OF ERECTION AND CONSTRUCTION.

- ALL DIMENSIONS AND CONDITIONS TO BE VERIFIED IN THE FIELD. SHOULD EXISTING CONDITIONS DIFFER FROM THOSE SHOWN OR INDICATED, CONTRACTOR SHALL NOTIFY ARCHITECT AND ENGINEER PRIOR TO CONTINUING WITH ANY RELATED WORK.
- 10. CONSULT ARCHITECTURAL, MECHANICAL, ELECTRICAL, PLUMBING, AND SITE DRAWINGS FOR LOCATIONS AND DIMENSIONS OF OPENINGS, CHASES, INSERTS, REGLETS, SLEEVES, DEPRESSIONS, AND OTHER DETAILS NOT SHOWN ON DRAWINGS.
- 11. THE GENERAL CONTRACTOR SHALL BE RESPONSIBLE FOR MAINTAINING A SAFE AND ORDERLY WORK ENVIRONMENT. CONTRACTOR SHALL BE RESPONSIBLE FOR OBTAINING THEIR OWN DISPOSAL SITE FOR ALL DISPOSED MATERIALS.
- 12. DETAILS SHOWN AS TYPICAL (TYP.) APPLY TO ALL SIMILAR CONDITIONS. NOTED DIMENSIONS TAKE PRECEDENCE OVER SCALE. DO NOT SCALE FROM DRAWINGS.
- 13. OWNER AND ARCHITECT ARE OPEN TO CONSIDERING ALTERNATE MATERIALS INDICATED AS (OAE) "OR APPROVED EQUAL". PROVIDE CUT SHEETS & SPECIFICATIONS TO ARCHITECT FOR ANY PROPOSED ALTERNATES FOR REVIEW, PRIOR TO PROCEEDING W/ ANY AFFECTED WORK.

## INDEX OF DRAWINGS:

TITLE SHEET

## SITE / CIVIL / LANDSCAPE

EXISTING CONDITIONS AND REMOVALS PLAN

SITE LAYOUT AND UTILITY PLAN

**EROSION CONTROL NOTES AND DETAILS** 

**DETAILS** 

LANDSCAPE MATERIALS PLAN LANDSCAPE LAYOUT PLAN

LANDSCAPE PLANTING DETAILS

LANDSCAPE NOTES

### **ARCHITECTURAL**

**GUEST SPACE PLAN AND ELEVATIONS** 

**EXTERIOR ELEVATIONS** 

**EXTERIOR ELEVATIONS & WINDOW SCHEDULE** 

A-300 **BUILDING SECTION AND DETAILS** 

**BUILDING SECTION** A-301

A-302 **BUILDING SECTIONS** 

A-303 **BUILDING SECTION** 

**BUILDING SECTION** A-304

**BUILDING SECTION** A-305

A-306 **BUILDING SECTION** 

**BUILDING SECTION** A-307

A-308 **BUILDING SECTIONS** 

A-500 PRELIMINARY ROOM FINISH SCHEDULE

A-600 **OUTLINE SPECS** A-601 **OUTLINE SPECS** 

A-602 **OUTLINE SPECS** 

#### **STRUCTURAL**

GENERAL NOTES S200 **FOUNDATION PLAN** 

S201 MAIN LEVEL FRAMING PLAN

S202 UPPER LEVEL FRAMING PLAN

ROOF LEVEL FRAMING PLAN S204 GUEST HOUSE PLANS

S300 FOUNDATION DETAILS

S301 FOUNDATION DETAILS

S400 FRAMING DETAILS

S401 FRAMING DETAILS

FRAMING DETAILS

Drawing:

**Architect:** 

**Whitten Architects** 

Portland, Maine 04101 Phone: (207) 774-0111

www.whittenarchitects.com

Landscape Architect:

Portland, Maine 04103

Phone: (207) 400-2450

One Karen Drive, Suite 2A Westbrook, Maine 04092

**Albert Putnam Associates** 

Brunswick, Maine 04011

Phone: (207) 729-6230

**Bunton Construction** 

Phone: (207) 829-6438

**General Contractor:** 

87 Middle Road

Maine 04021

Cumberland Center,

Phone: (207) 553-9898

**Structural Engineer:** 

183 Park Row

43 Wellwood Road

**Civil Engineer:** 

Soren DeNiord Design Studio

Walsh Engineering Assoc, Inc.

37 Silver Street

**Peaks Island** 

Cottage

Portland, Maine

**TITLE SHEET** 

June 15, 2017

Issue:

**PERMIT SET** 

T-100

COPYRIGHT - 2017 WHITTEN ARCHITECTS