


EXISTING SECOND FLOOR PLAN


$\frac{1}{4}$ " scale

A Existing Second Floor Plan
 $\frac{1}{4}$ " = 1'-0"

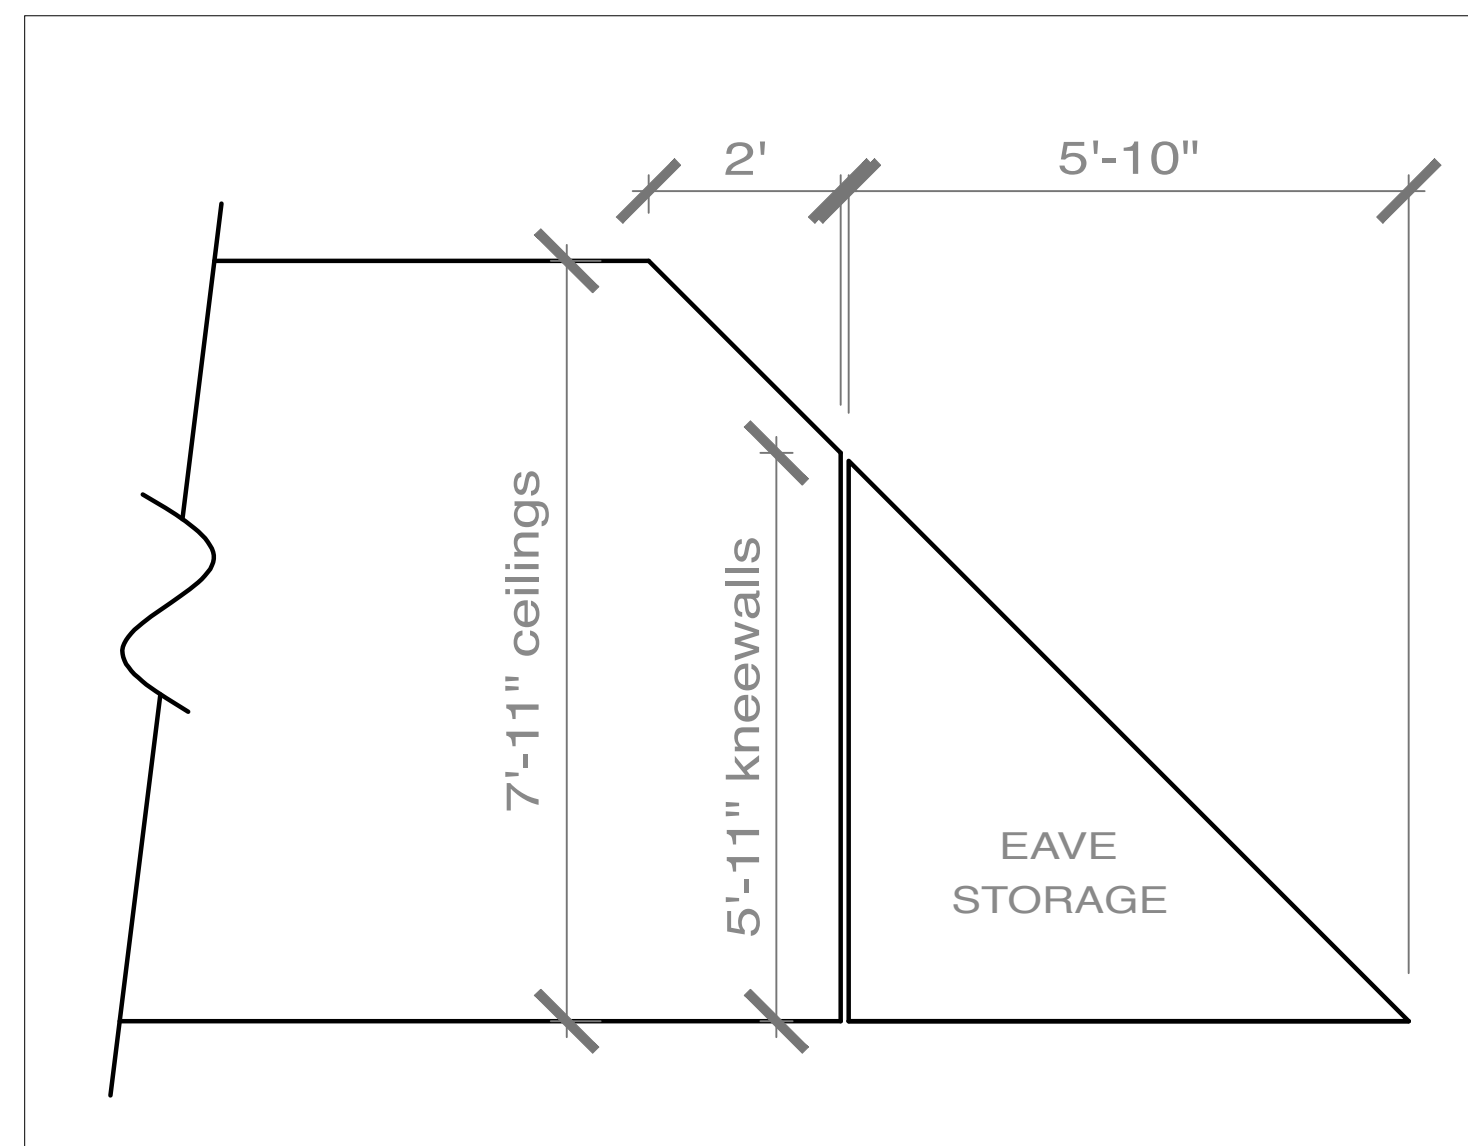

B Existing Second Floor Partial Cross Section

$\frac{1}{2}$ " = 1'-0"

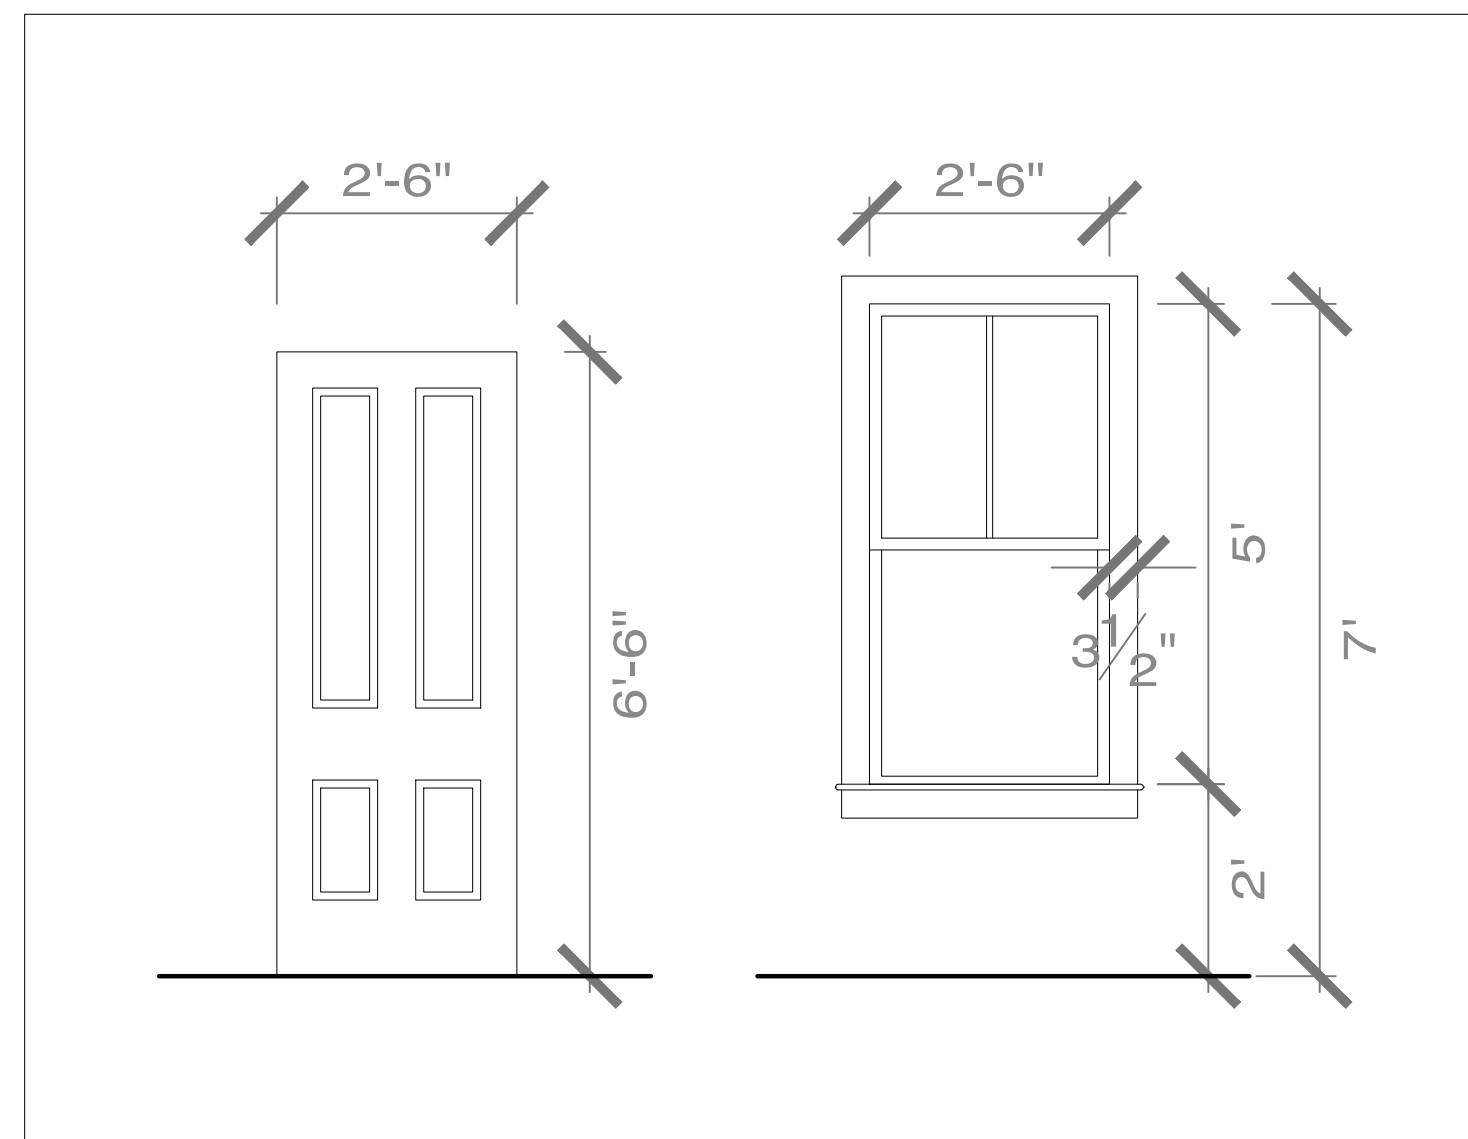

C Existing Second Floor Typical Windows and Doors

$\frac{1}{2}$ " = 1'-0"

Rachel Conly Design LLC
 26 Sterling Street
 Peaks Island, Maine 04108
 207.766.5625

DATE	NOTES
2017.07.20	SCHEMATIC SET
2017.08.28	REVISED SCHEMATIC SET
2017.08.29	PERMIT SUBMISSION

Gulliver Residence
 8 Diamond Pass
 Peaks Island, ME

A3
 Existing
 Second Floor
 Plan