



NOTE:
 A. ELECTRICAL, PLUMBING, AND HVAC SPECIFICATIONS AND PERMITS BY OTHERS.
 B. CONTRACTOR RESPONSIBLE FOR MEETING ALL APPLICABLE CODES.

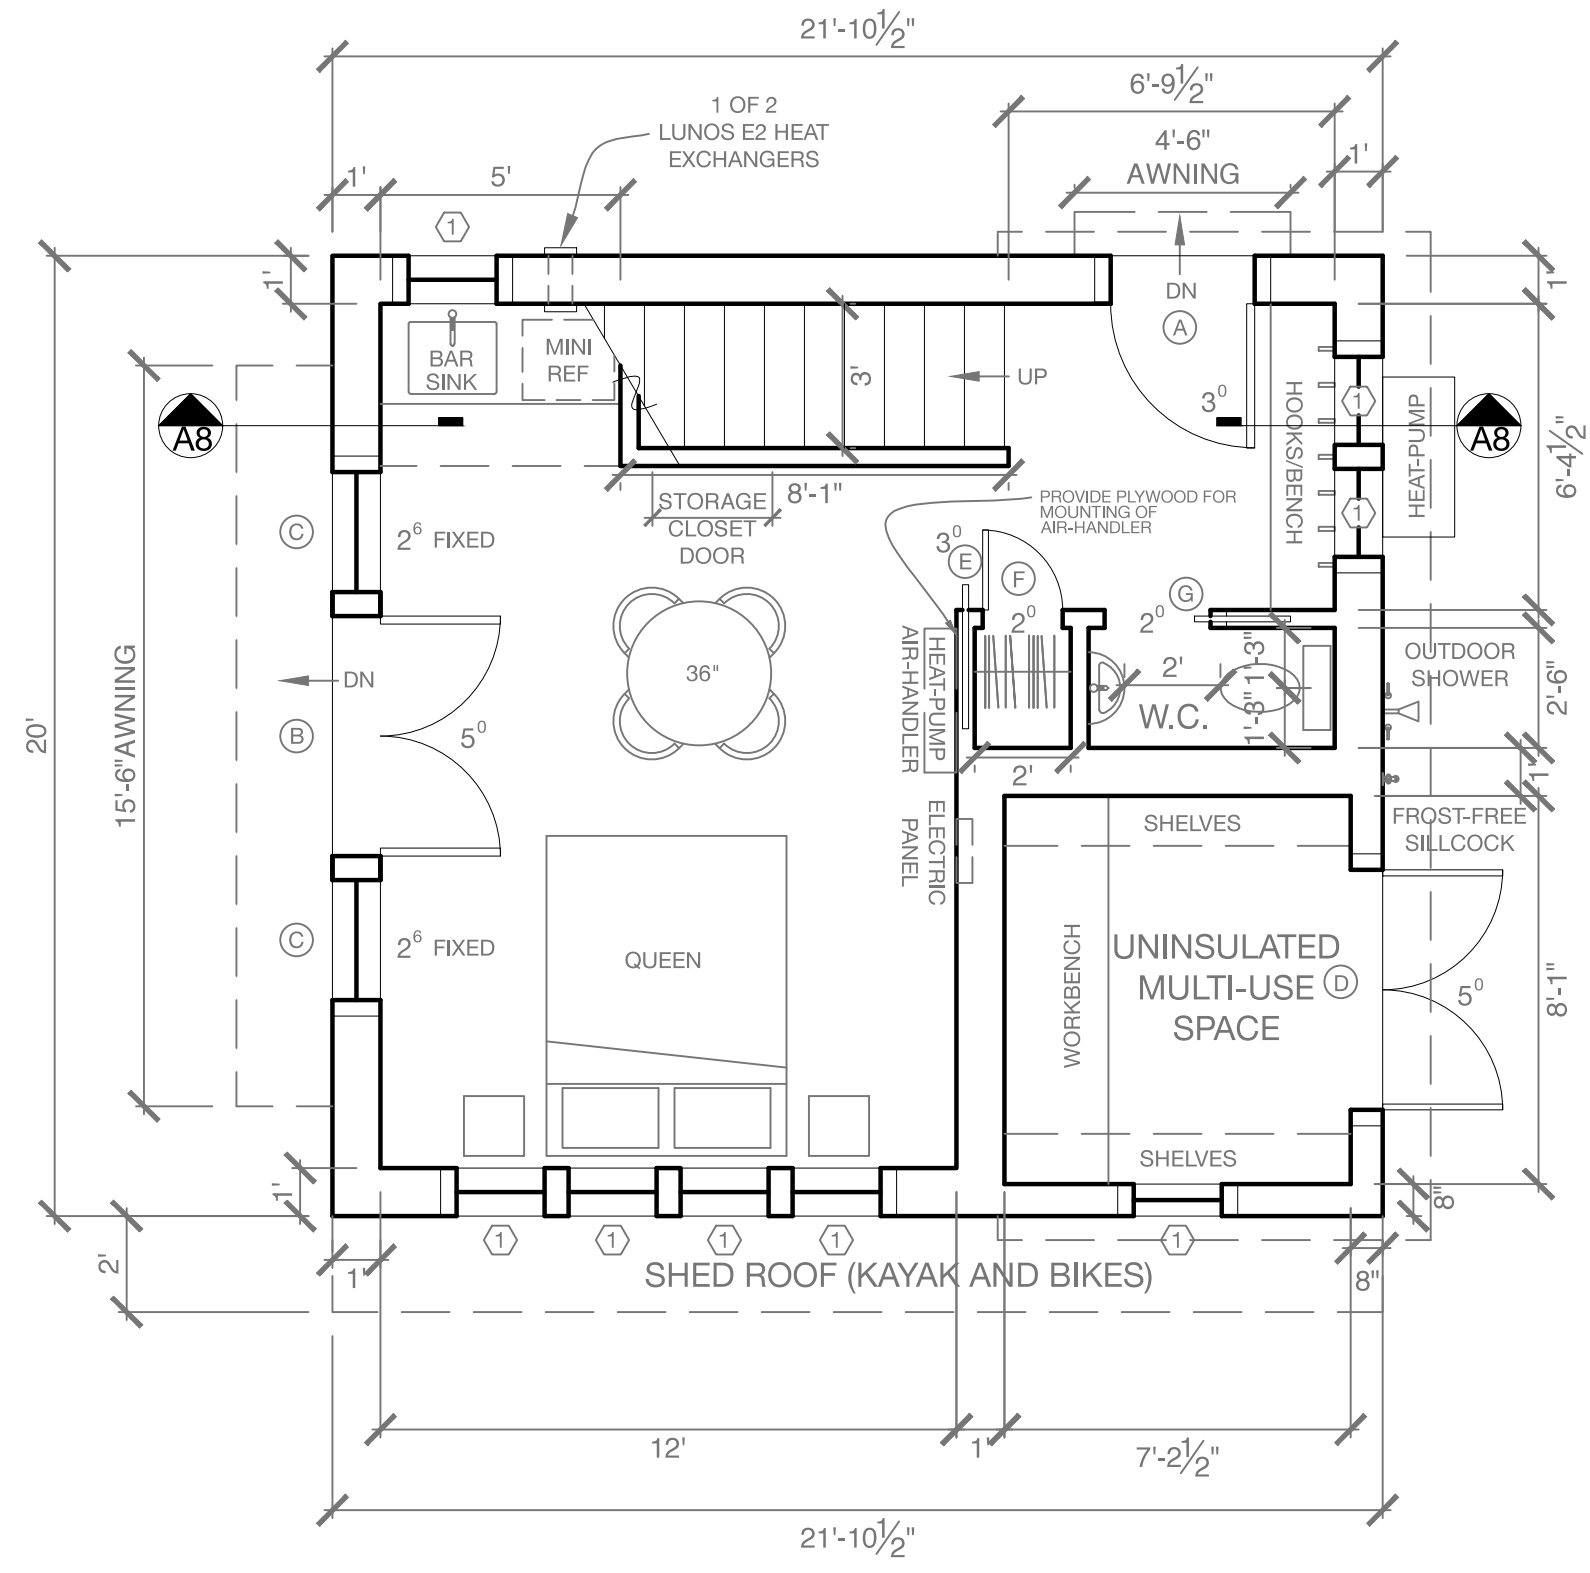


NOTE:
 A. ELECTRICAL, PLUMBING, AND HVAC SPECIFICATIONS AND PERMITS BY OTHERS.
 B. CONTRACTOR RESPONSIBLE FOR MEETING ALL APPLICABLE CODES.

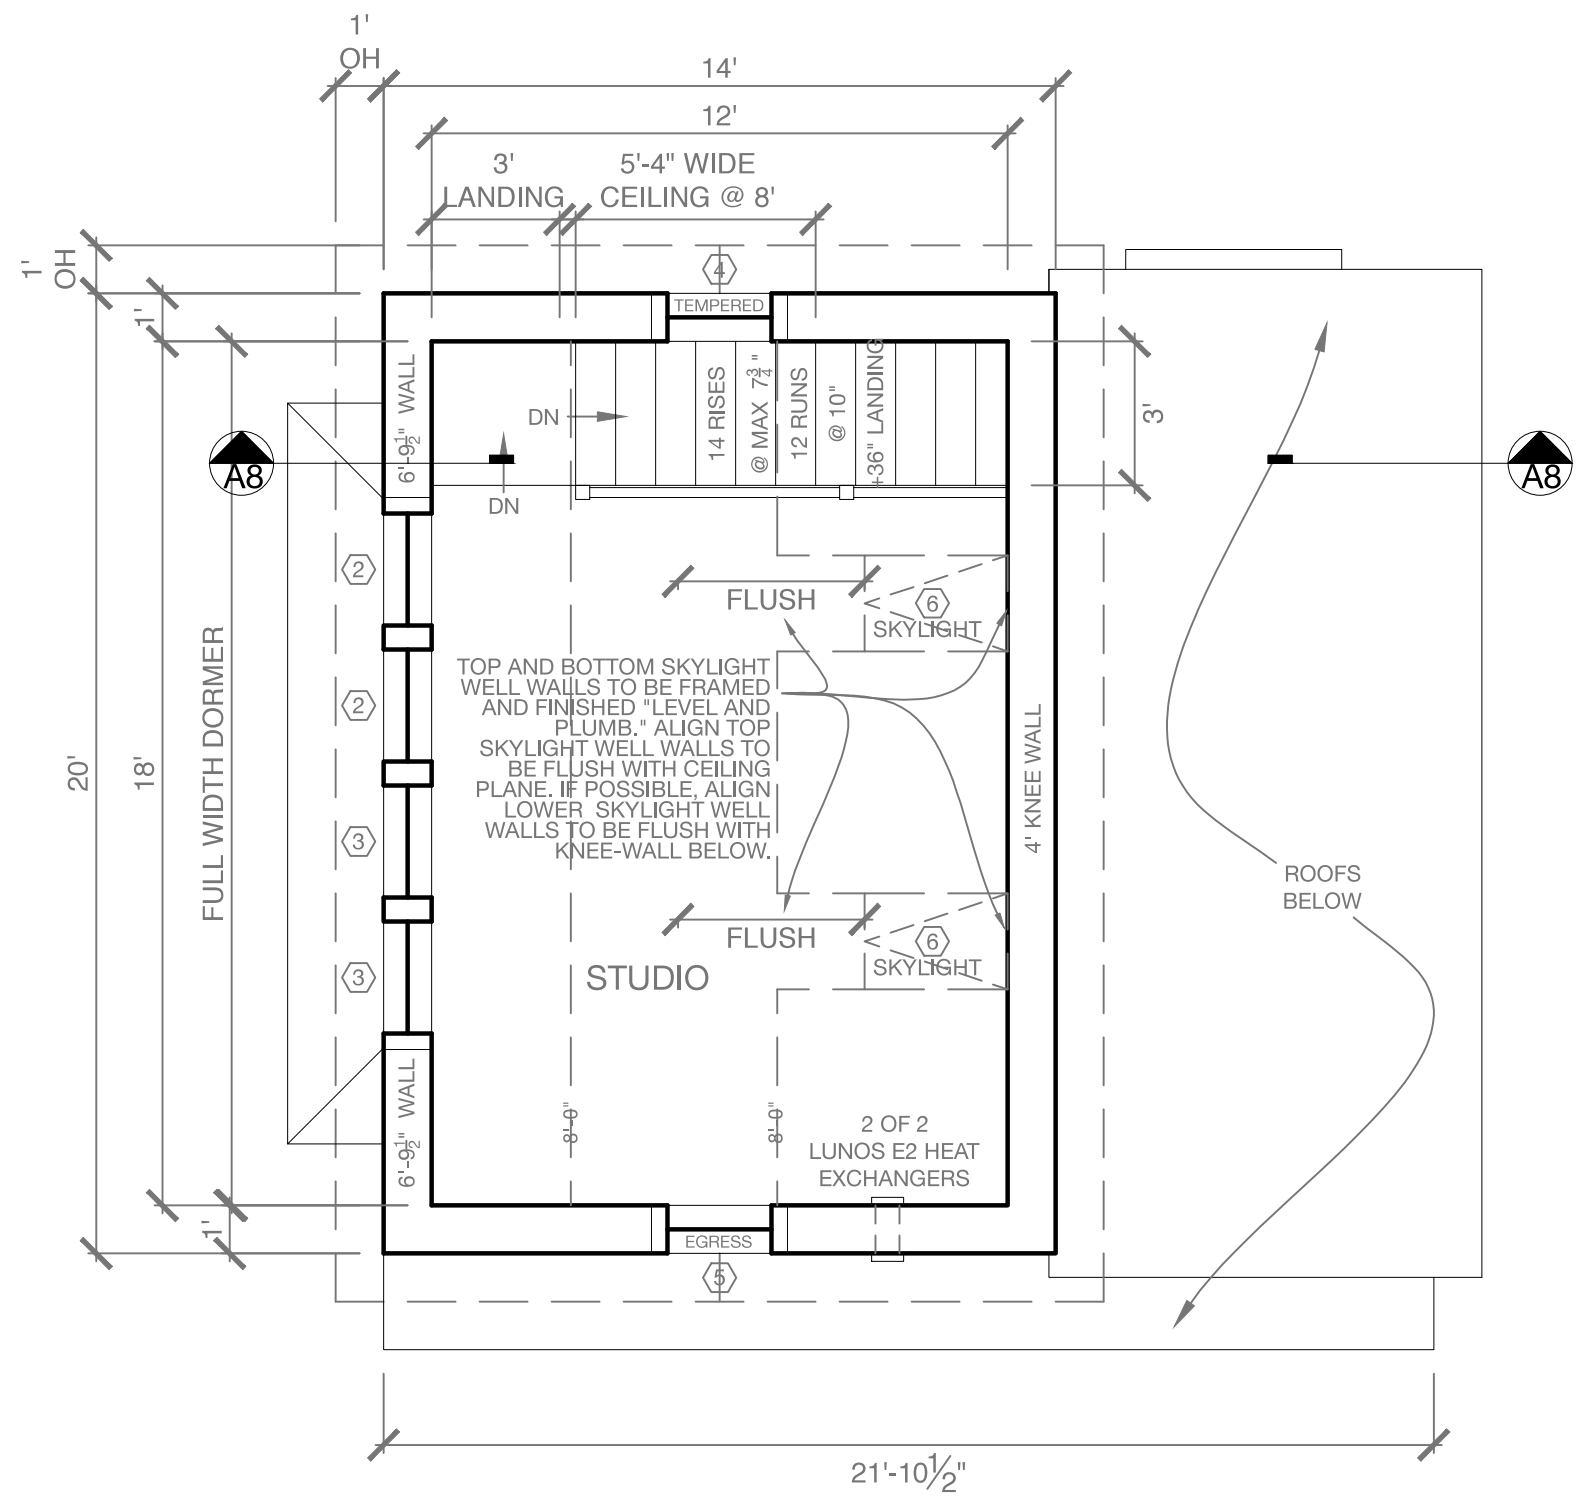

A Proposed First Floor Plan

B Proposed Second Floor Plan

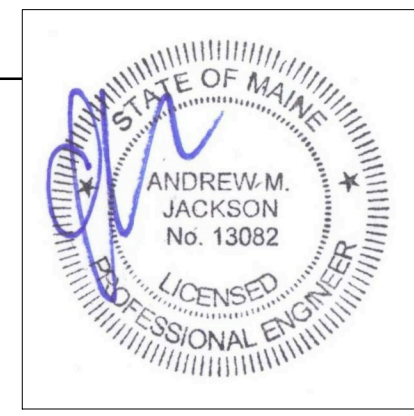

Rachel Conly Design LLC
 26 Sterling Street
 Peaks Island, Maine 04108
 207.766.5625

DATE	NOTES
2016.10.14	
REVISED	

1/4" = 1'

Heselton Clements
Bunkhouse/Studio
 11 Ocean St.
 Peaks Island, ME 04108

A3
 Proposed
 1st & 2nd Floor
 Plans