


**1. DECK / PORCH ELEV. SECTION**  
SCALE: 1/4"=1'-0"

NOTE: New Building to be fully Sprinklered in Compliance with NFPA 13D

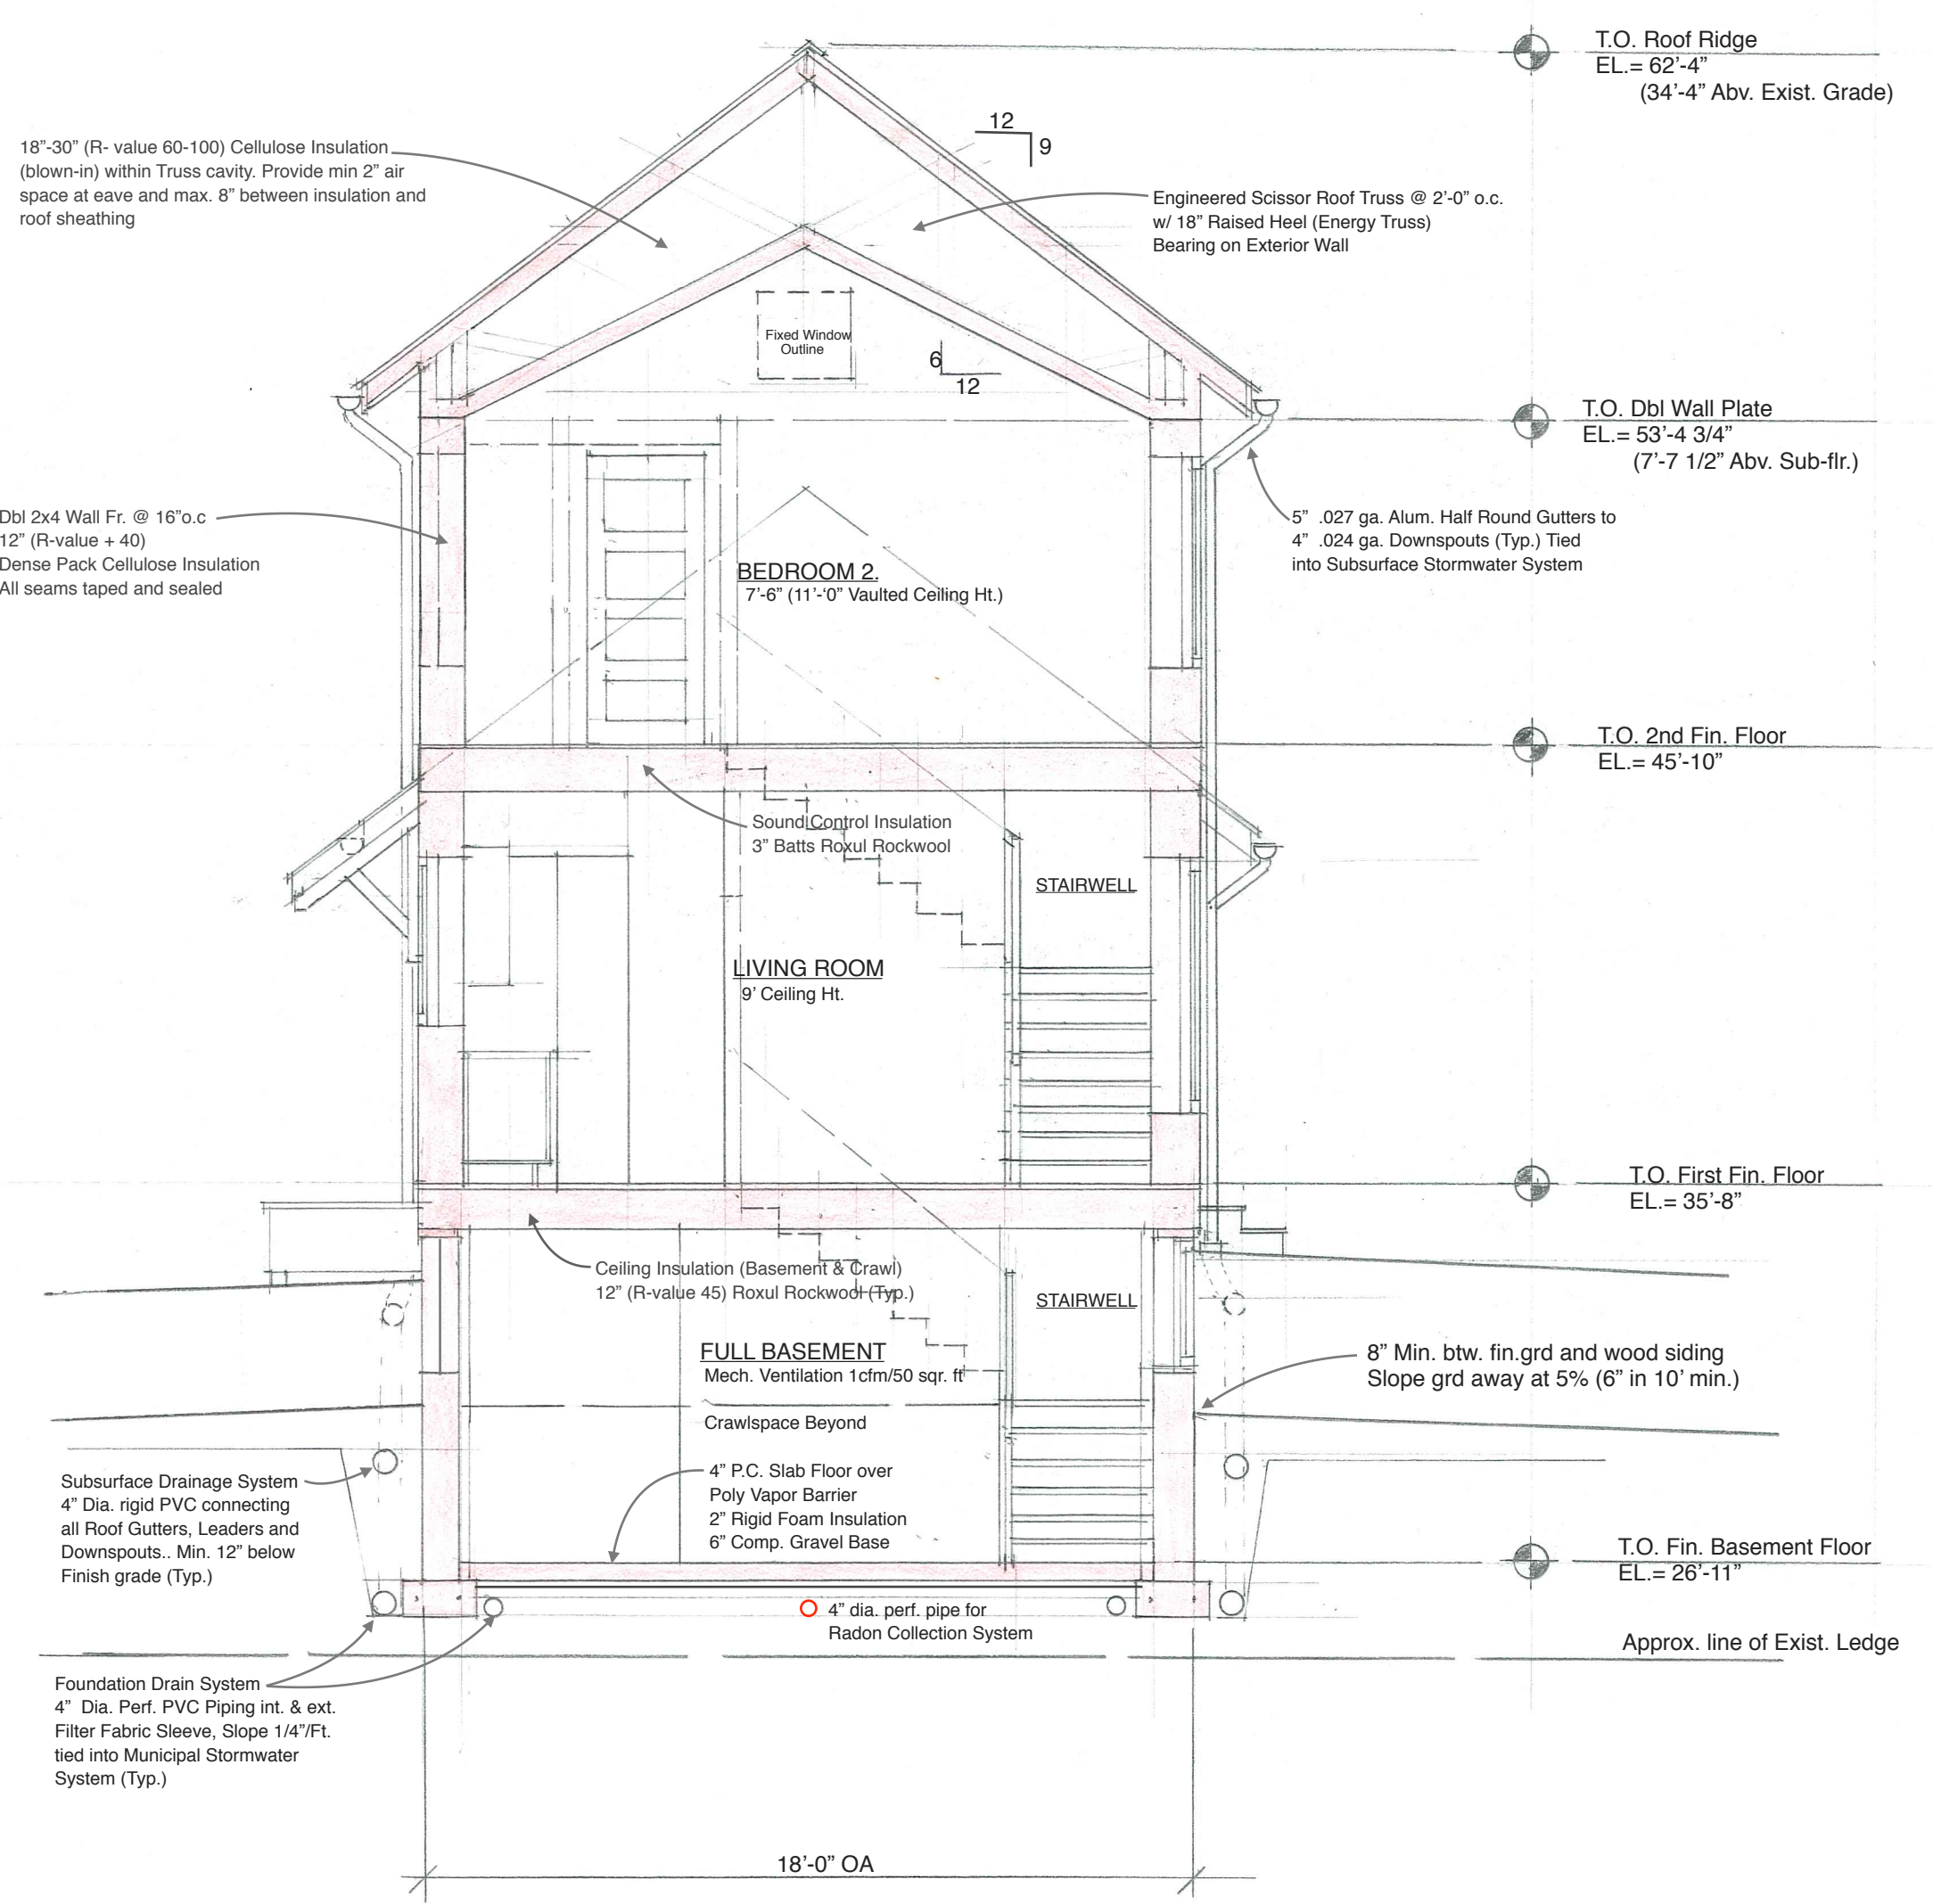

**2. LIVING ROOM / BEDROOM 2. SECTION**

PROPOSED NEW HOUSE FOR LINDA  
**CAPONE- NEWTON**  
374 ISLAND AVE., PEAKS ISLAND, PORTLAND, ME  
NB3D+KVB DESIGN/BUILD  
PH: 207-272-4956 & 207-303-8408  
APRIL 2016  
**EAST-WEST BLDG. SECTION A302**  
SCALE: 1/4"=1'-0"  
REV./DATE: