


SECTION 301A

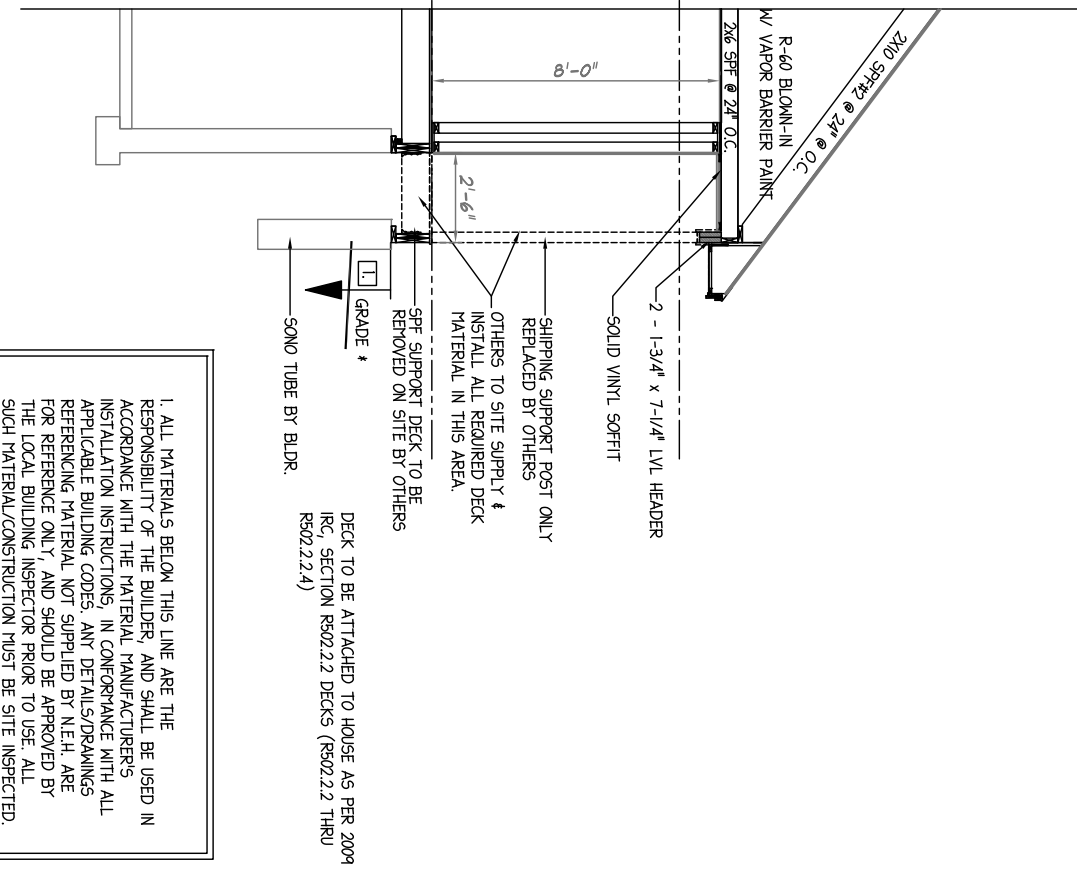

SECTION 301B

1. ALL MATERIALS BELOW THIS LINE ARE THE RESPONSIBILITY OF THE BUILDER, AND SHALL BE USED IN ACCORDANCE WITH THE MATERIAL MANUFACTURERS' INSTALLATION INSTRUCTIONS, IN CONFORMANCE WITH ALL APPLICABLE BUILDING CODES. ANY DETAILS/DRAWINGS REFERENCING MATERIAL NOT SUPPLIED BY N.E.H. ARE FOR REFERENCE ONLY, AND SHOULD BE APPROVED BY THE LOCAL BUILDING INSPECTOR PRIOR TO USE. ALL SUCH MATERIAL/CONSTRUCTION MUST BE SITE INSPECTED.

DECK TO BE ATTACHED TO HOUSE AS PER 2009 IRC, SECTION R502.2.2 DECKS (R502.2.2 THRU R502.2.2.4)

NOTE ANY & ALL Material shipped loose for the site completion of the manufactured product is ULTIMATELY the SOLE RESPONSIBILITY OF THE BUILDER LISTED BELOW to install and finish.

Builder to check appropriate box, sign, date, and return to N.E.H. Plans not checked, signed, and dated will be returned to Builder and subject to removal from Production Scheduling.

PERMIT PLANS

I HAVE REVIEWED THESE PLANS FOR ACCURACY AND HEREBY AUTHORIZE N.E.H. TO DO THE FOLLOWING;

THERE ARE NO CHANGES TO THIS PLAN, RELEASE THE JOB FOR PRODUCTION.

REVISE THE PLANS AS NOTED AND RELEASE THESE PLANS FOR PRODUCTION.

REVISE THESE PLANS AS NOTED AND SEND ME ANOTHER SET OF PERMIT PLANS TO REVIEW.

11256	Drawn: 3/10/17 JMS	New England Homes	277 Locust Street, Suite B Dover, NH 03820 www.newenglandhomes.net (telephone):800.800.8831 (fax):603.431.8540
	Revisions:		
Revision: I	3/24/17 RTA	CMH, INC	Scale: 3/16"=1'-0"
	4/3/17 RTA		
	4/4/17 RTA		
	5/8/17 RTA		
Sheet: A-301	5/8/17 RTA	Builder: COLONIAL	Structure Deck: COLONIAL
	6/3/17 RTA		
	7/25/17 RTA		

Signature _____ Date _____
NEW ENGLAND HOMES INDEPENDENT BUILDERS DULY AUTHORIZED AGENT PER CONTRACT AGREEMENT