




Reviewed for Code Compliance
Inspections Division
Approved with Conditions

Date: 07/16/14

Rachel Conly
Architectural Design

26 Sterling Street
Peaks Island, Maine 04108
207.766.5625

**Existing
Attic Plan**

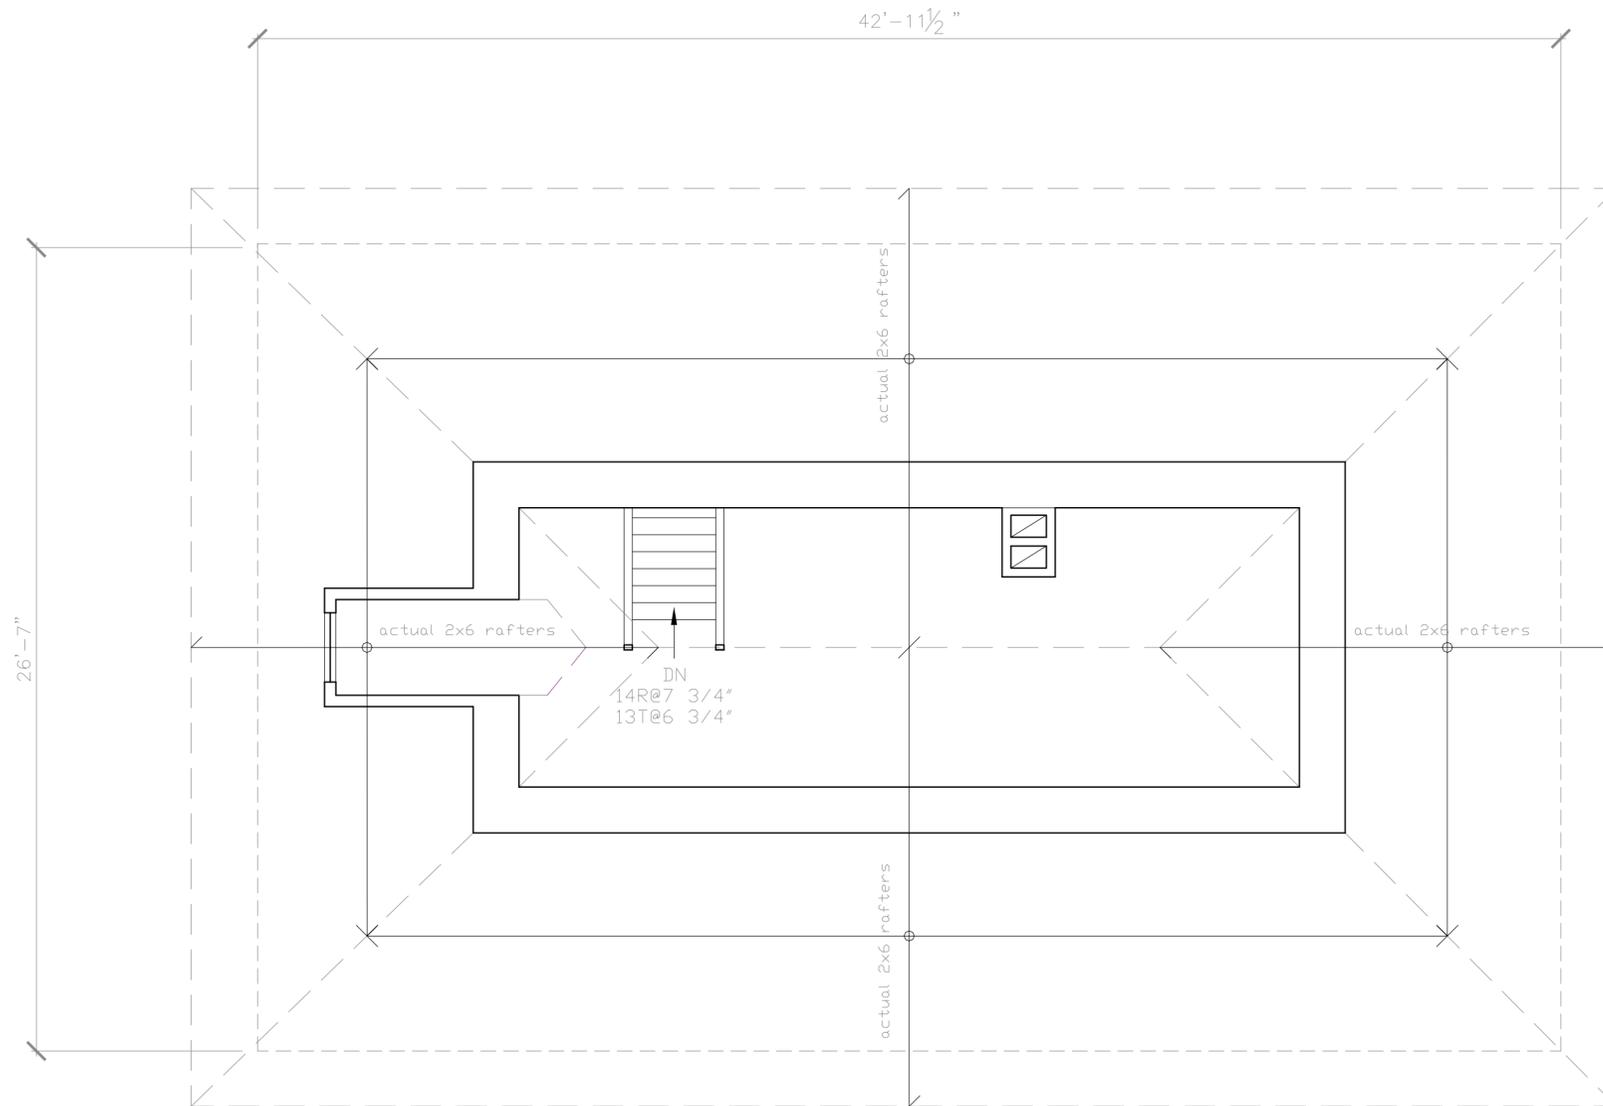

Ⓐ Existing Attic
1/4" = 1'-0"

PROJECT

Arnold Residence
398 Island Ave.
Peaks Island, ME

DATE
06.02.14

REVISED

SCALE
1/4" = 1'-0"

DRAWN BY
**Rachel &
Harvey**

NOTES

A4