


AMPAD

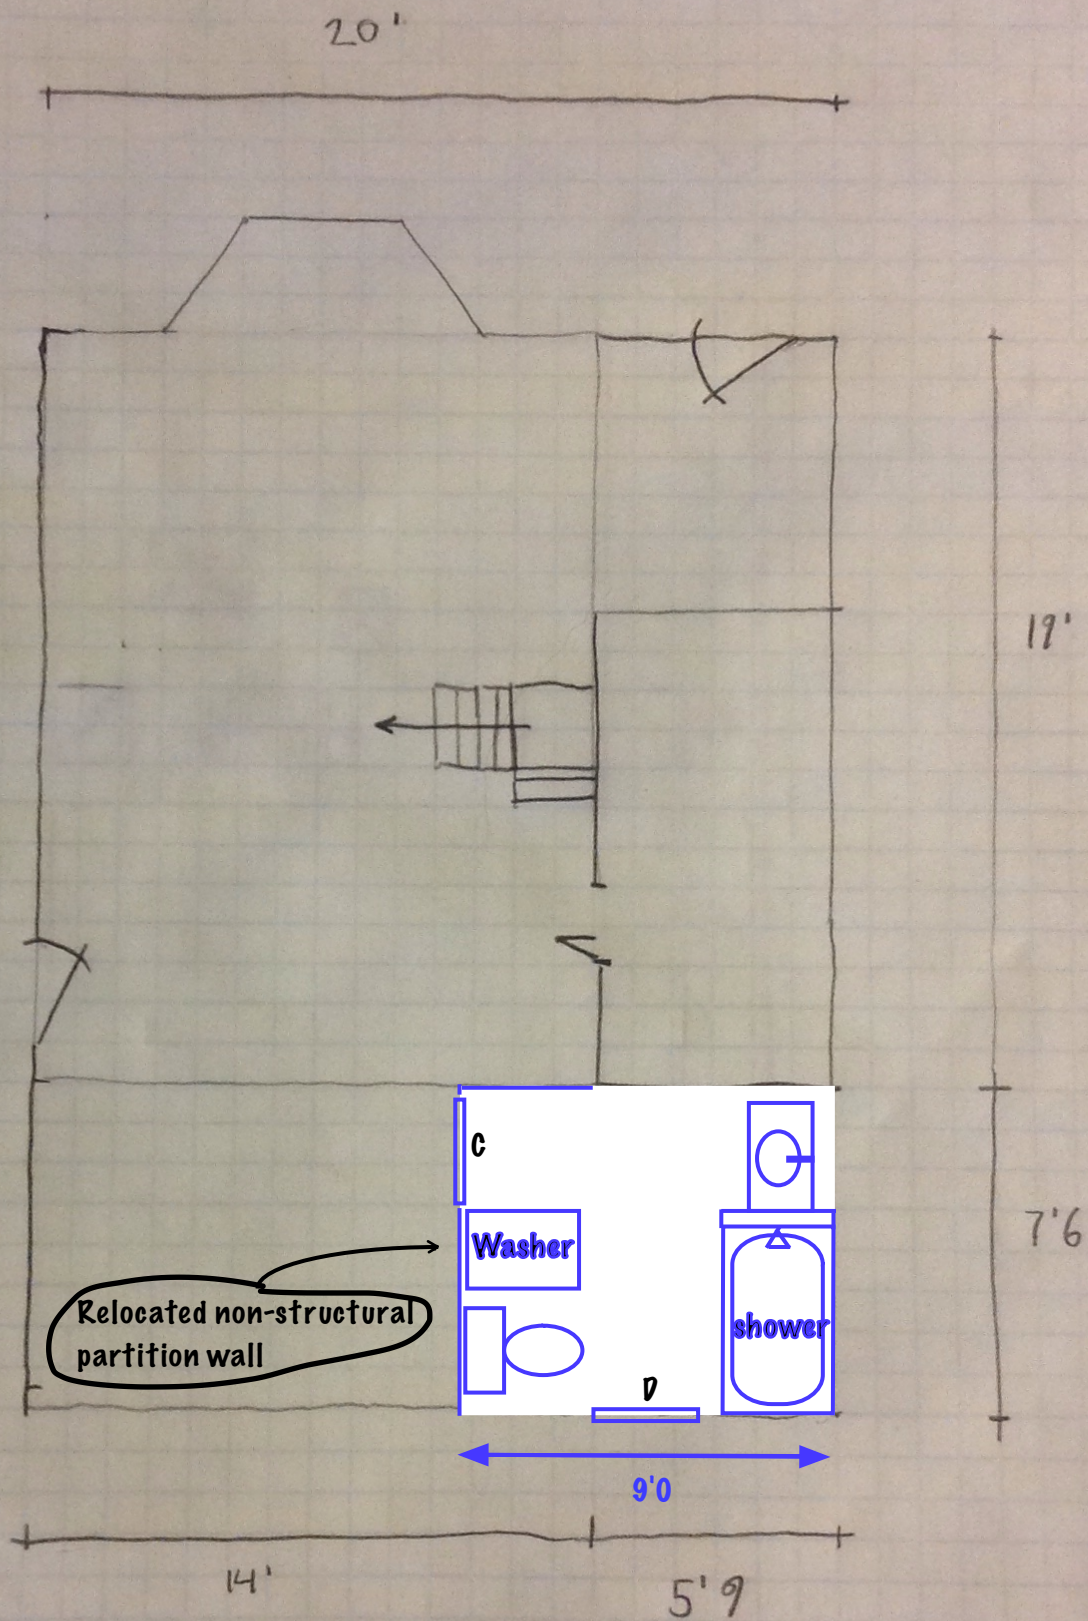

Door and window schedule- 1st floor

C: pocket door @ 2'6"x6'6"

D: awning window @ 2'x3'