




- KEYED NOTES:**
- 1 INFILL EXISTING WINDOW OR DOOR OPENING. PATCH EXISTING SIDING AS REQUIRED AND WHEN POSSIBLE.
 - 2 REMOVE (E) ROOFING AT NEW ROOF INTERSECTION, NOTIFY ARCHITECT AND ENGINEER OF FRAMING SIZE, SPACING, AND CONDITION TO VERIFY STRUCTURAL CAPABILITIES OF (E) ROOF BEFORE CONSTRUCTION OF NEW INTERSECTING ROOF.
 - 3 FULLY PRE-PRIMED PINE CLAPBOARD SIDING AT NEW WALL, TYP.
 - 4 FULLY PRE-PRIMED PINE BOARD AND BATTEN SIDING AT NEW WALL, TYP.

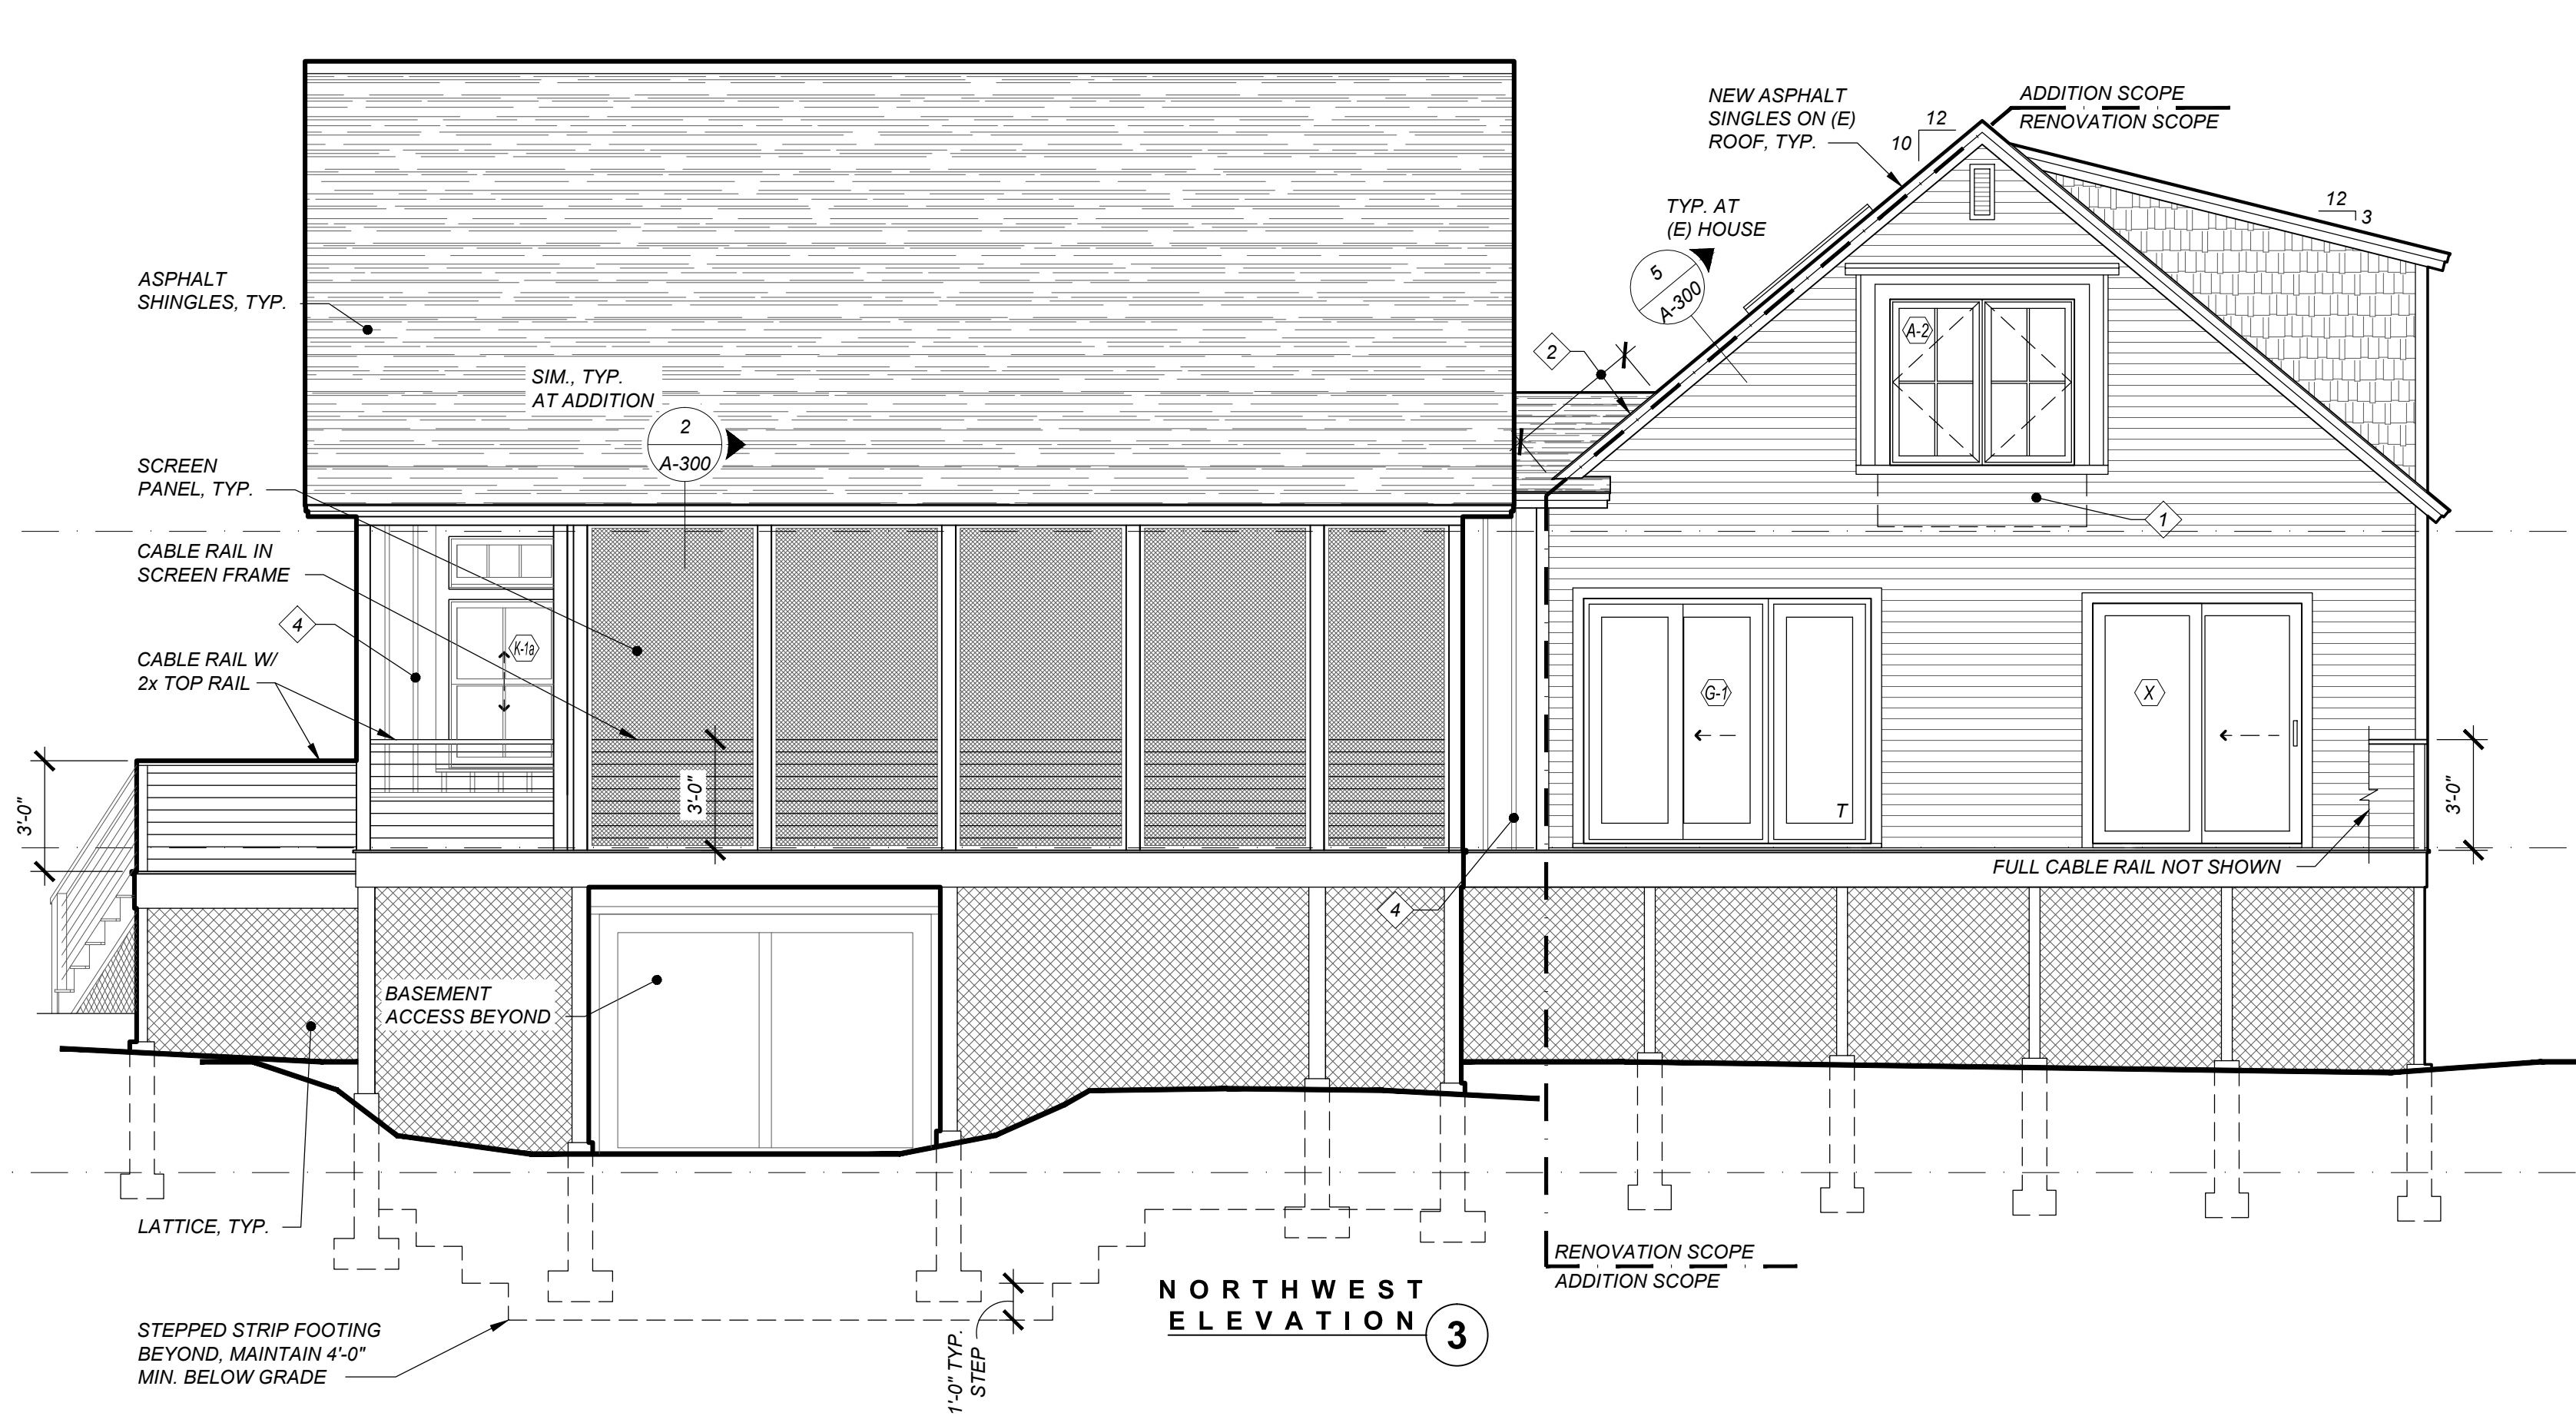


NORTHWEST ELEVATION 3

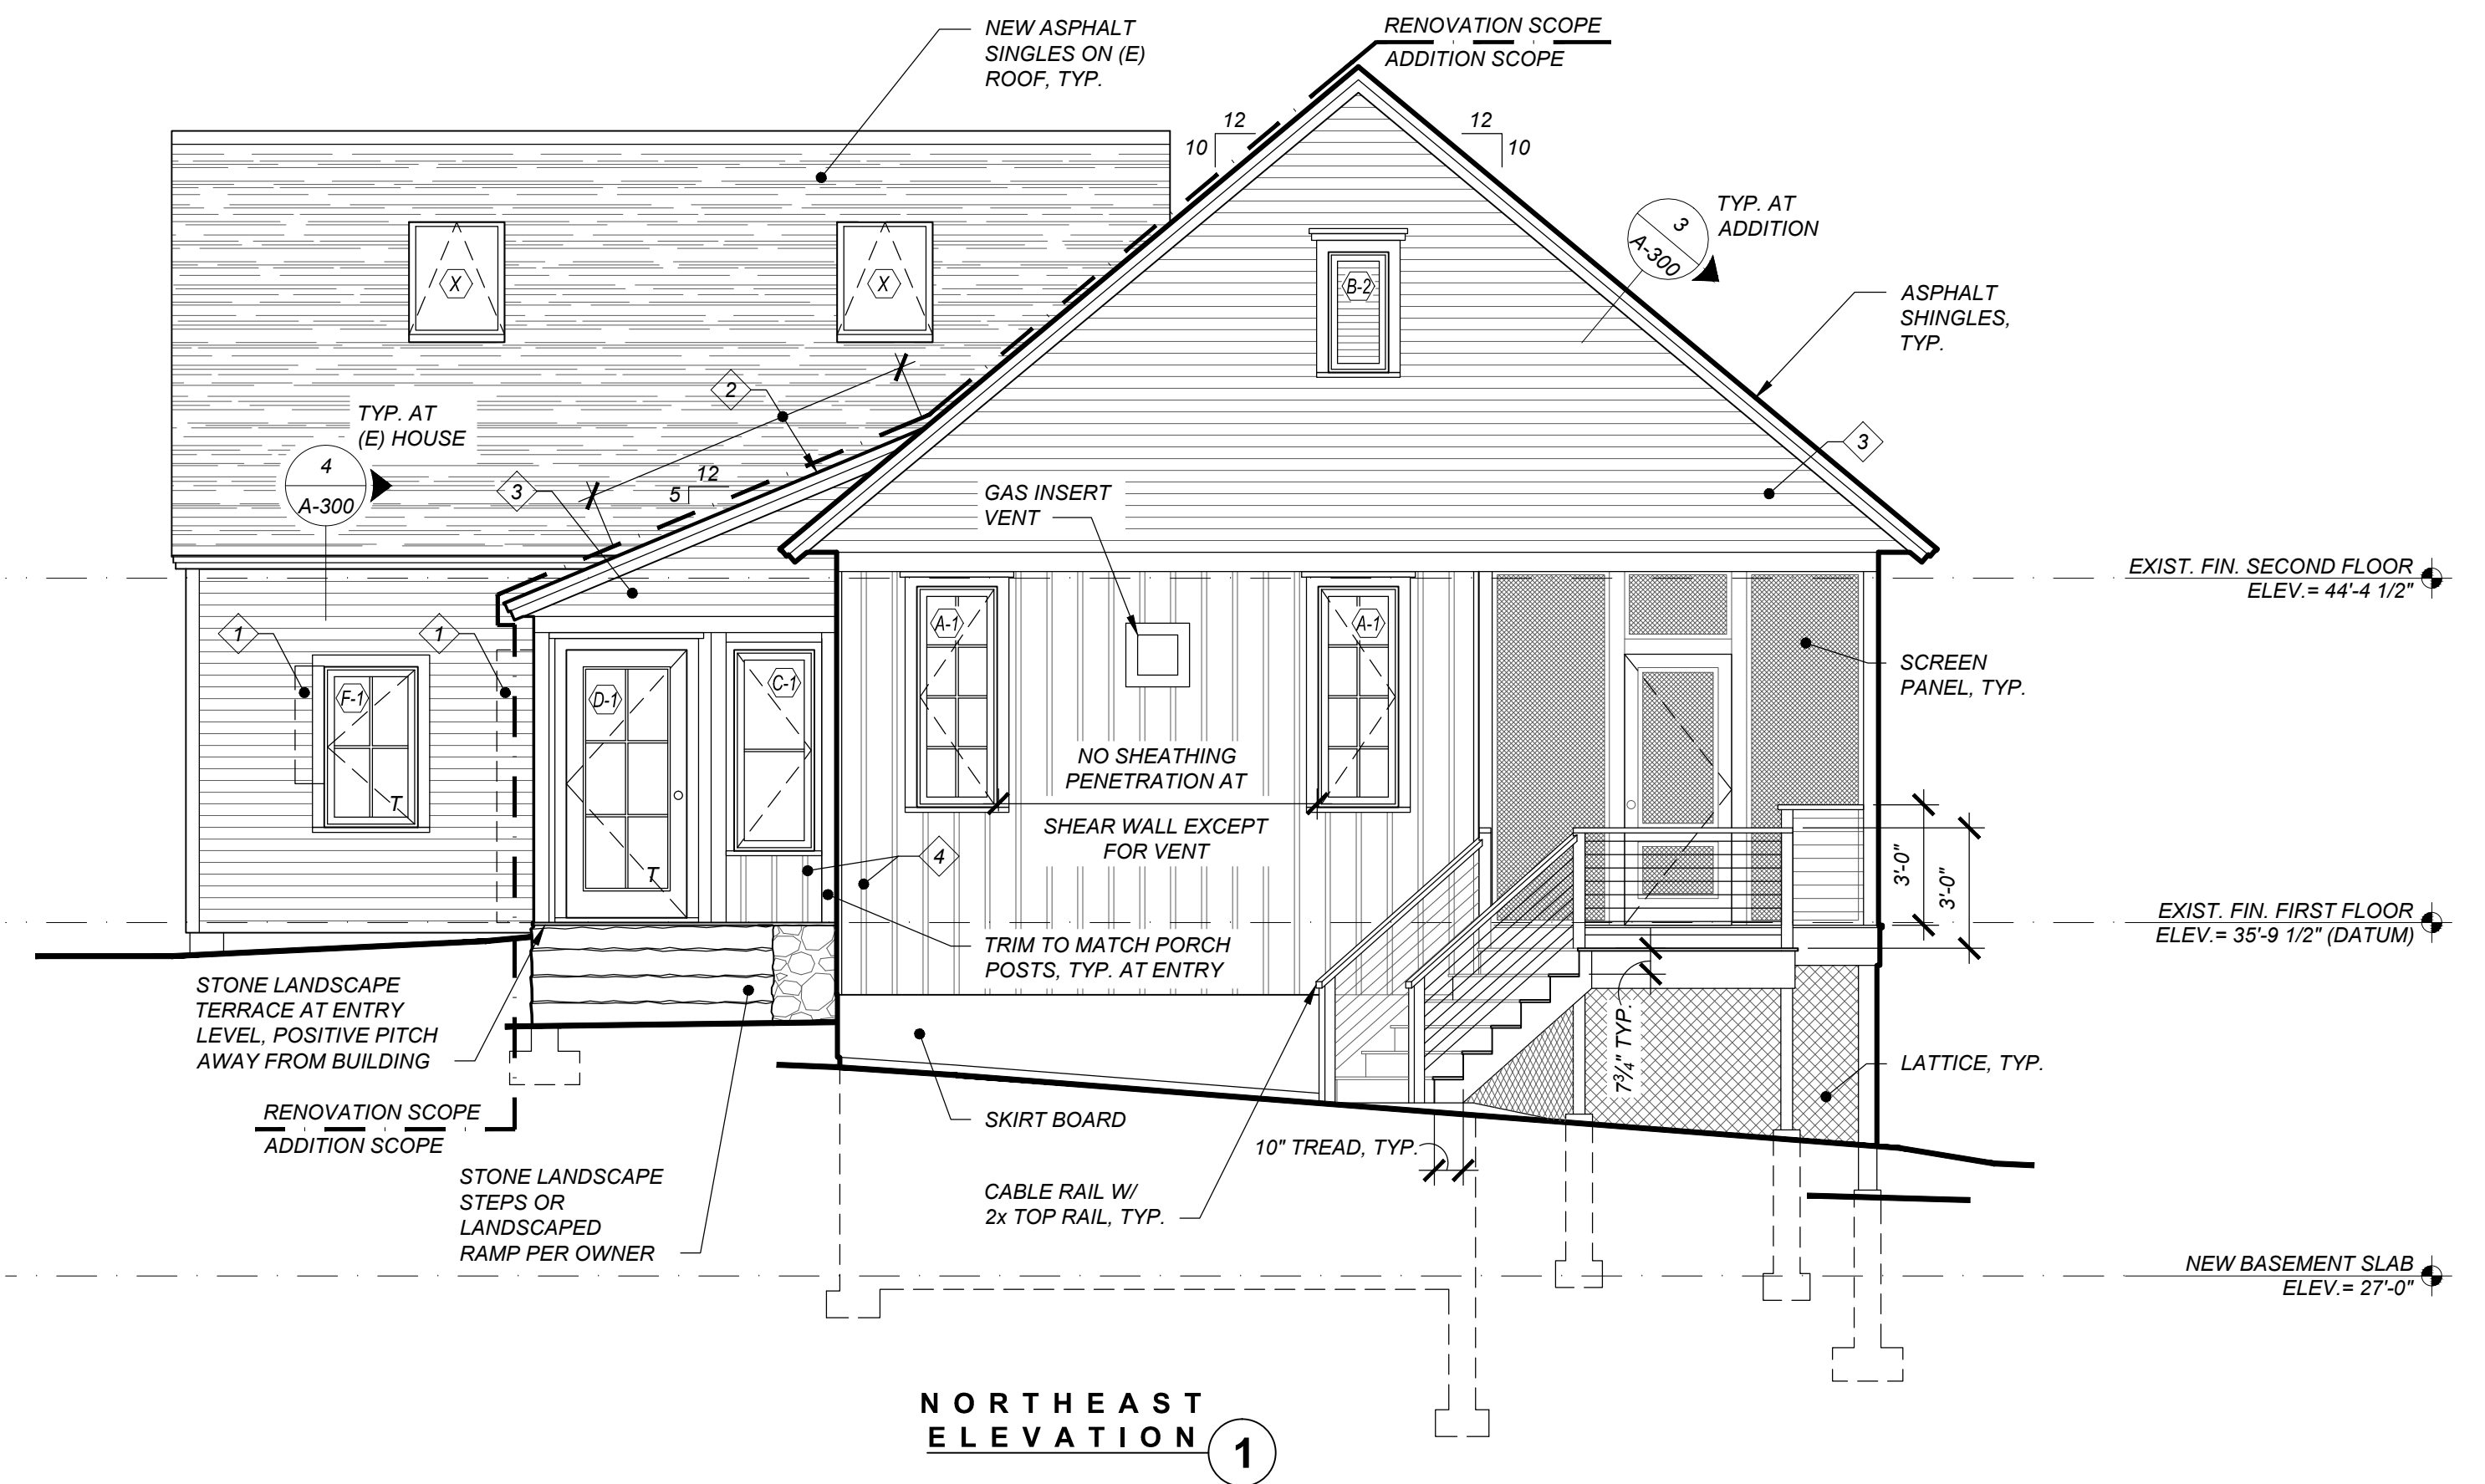

NORTHEAST ELEVATION 1

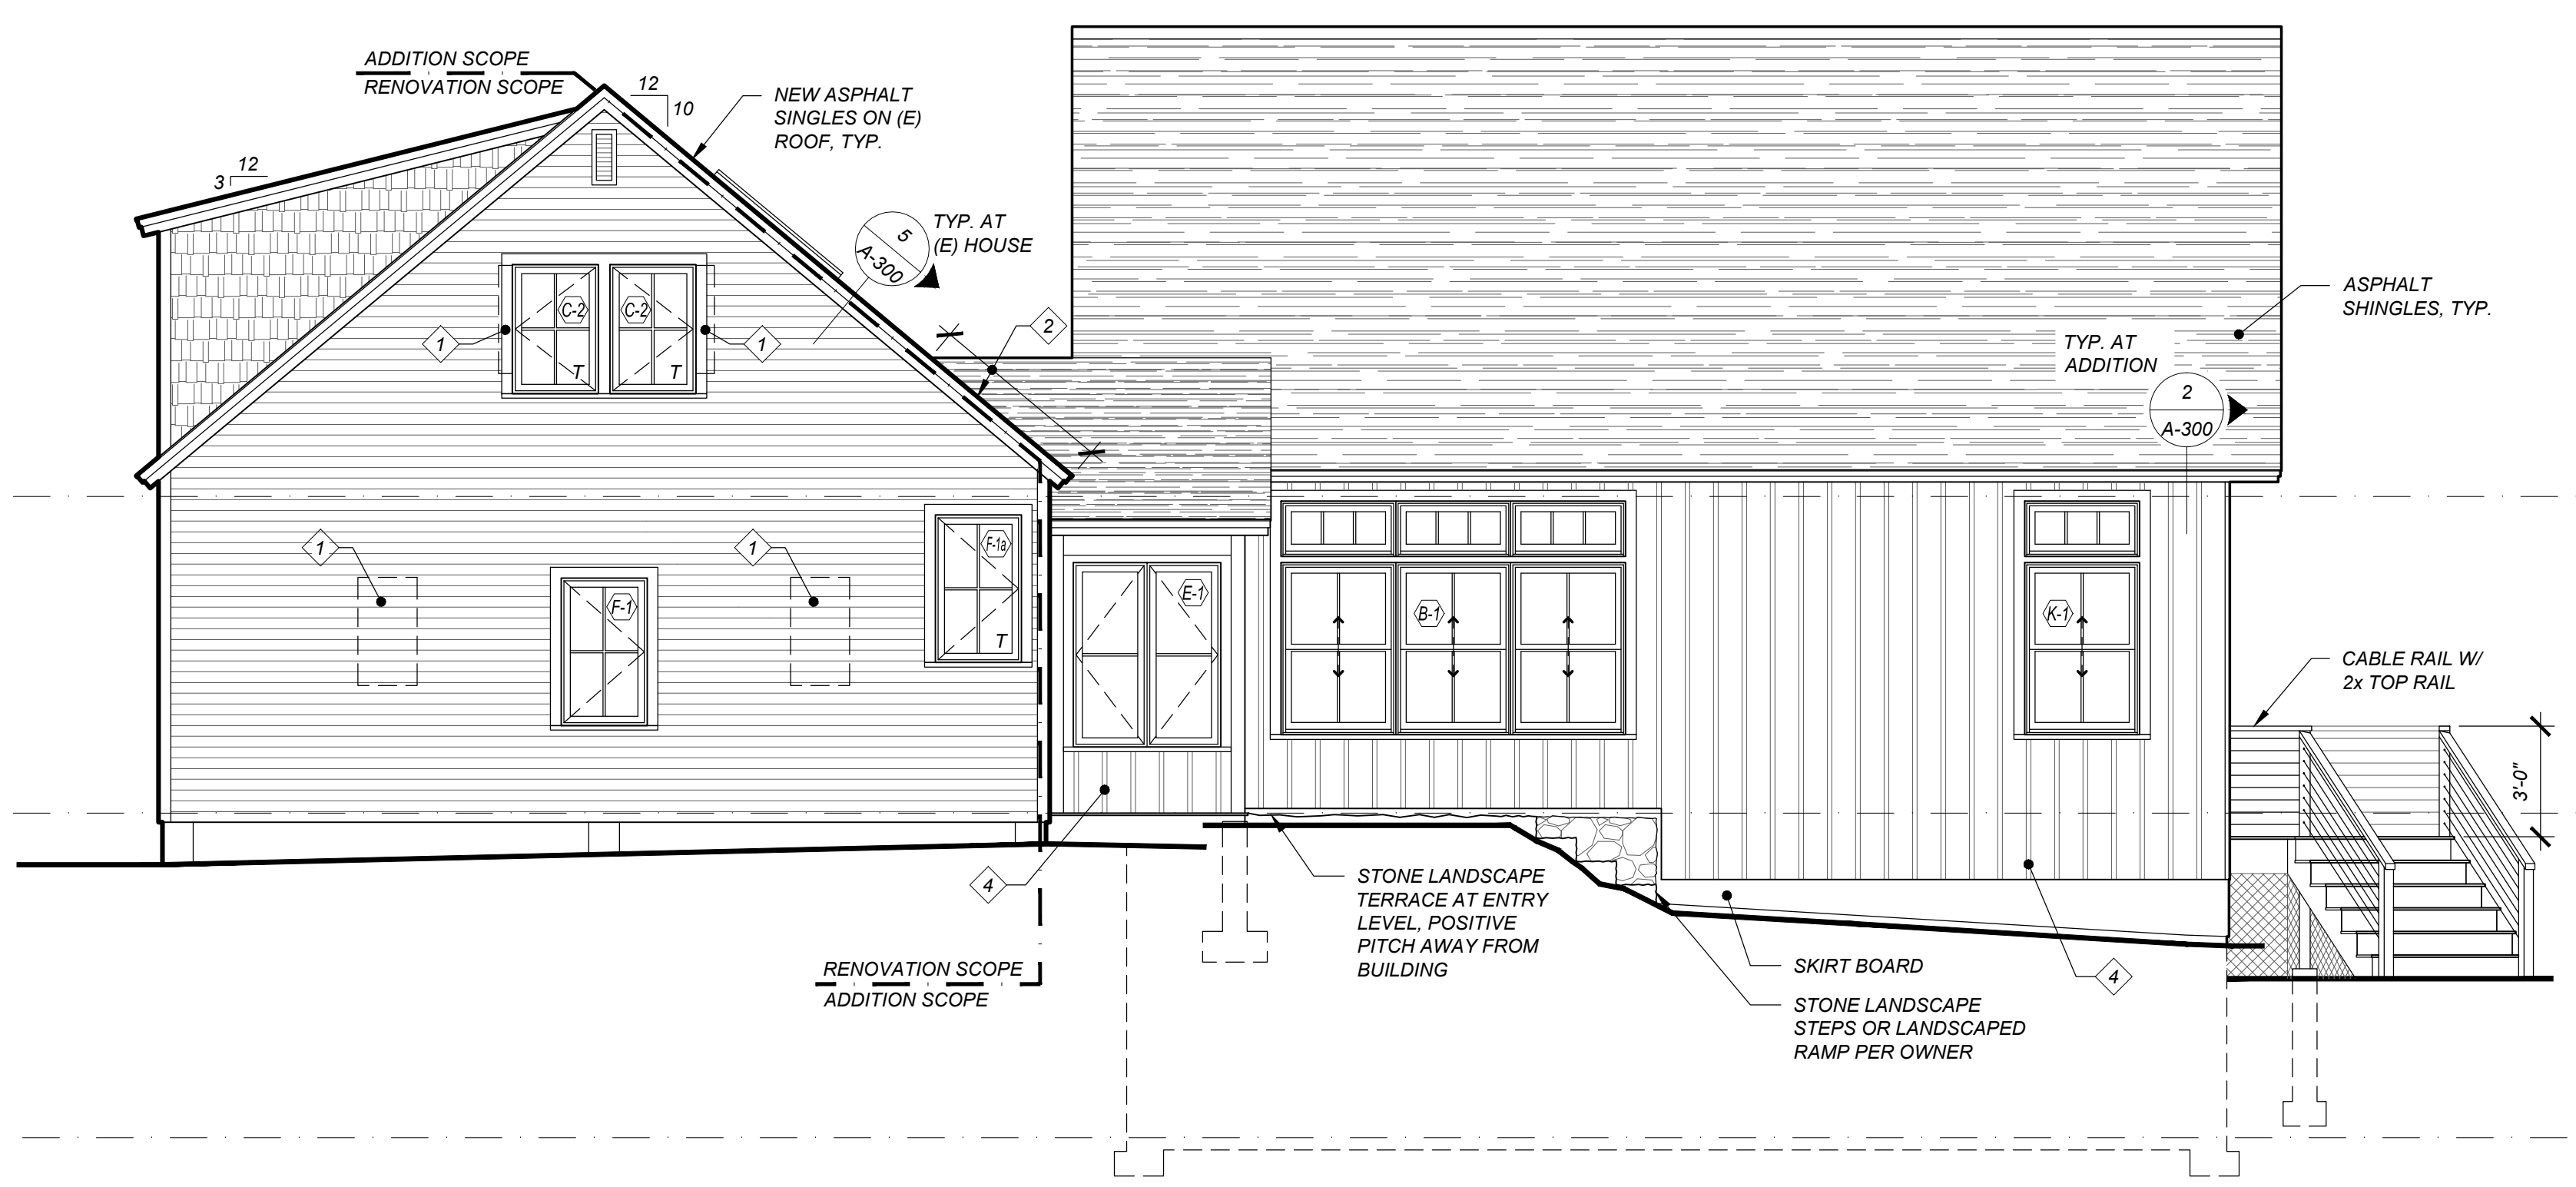

SOUTHEAST ELEVATION 4

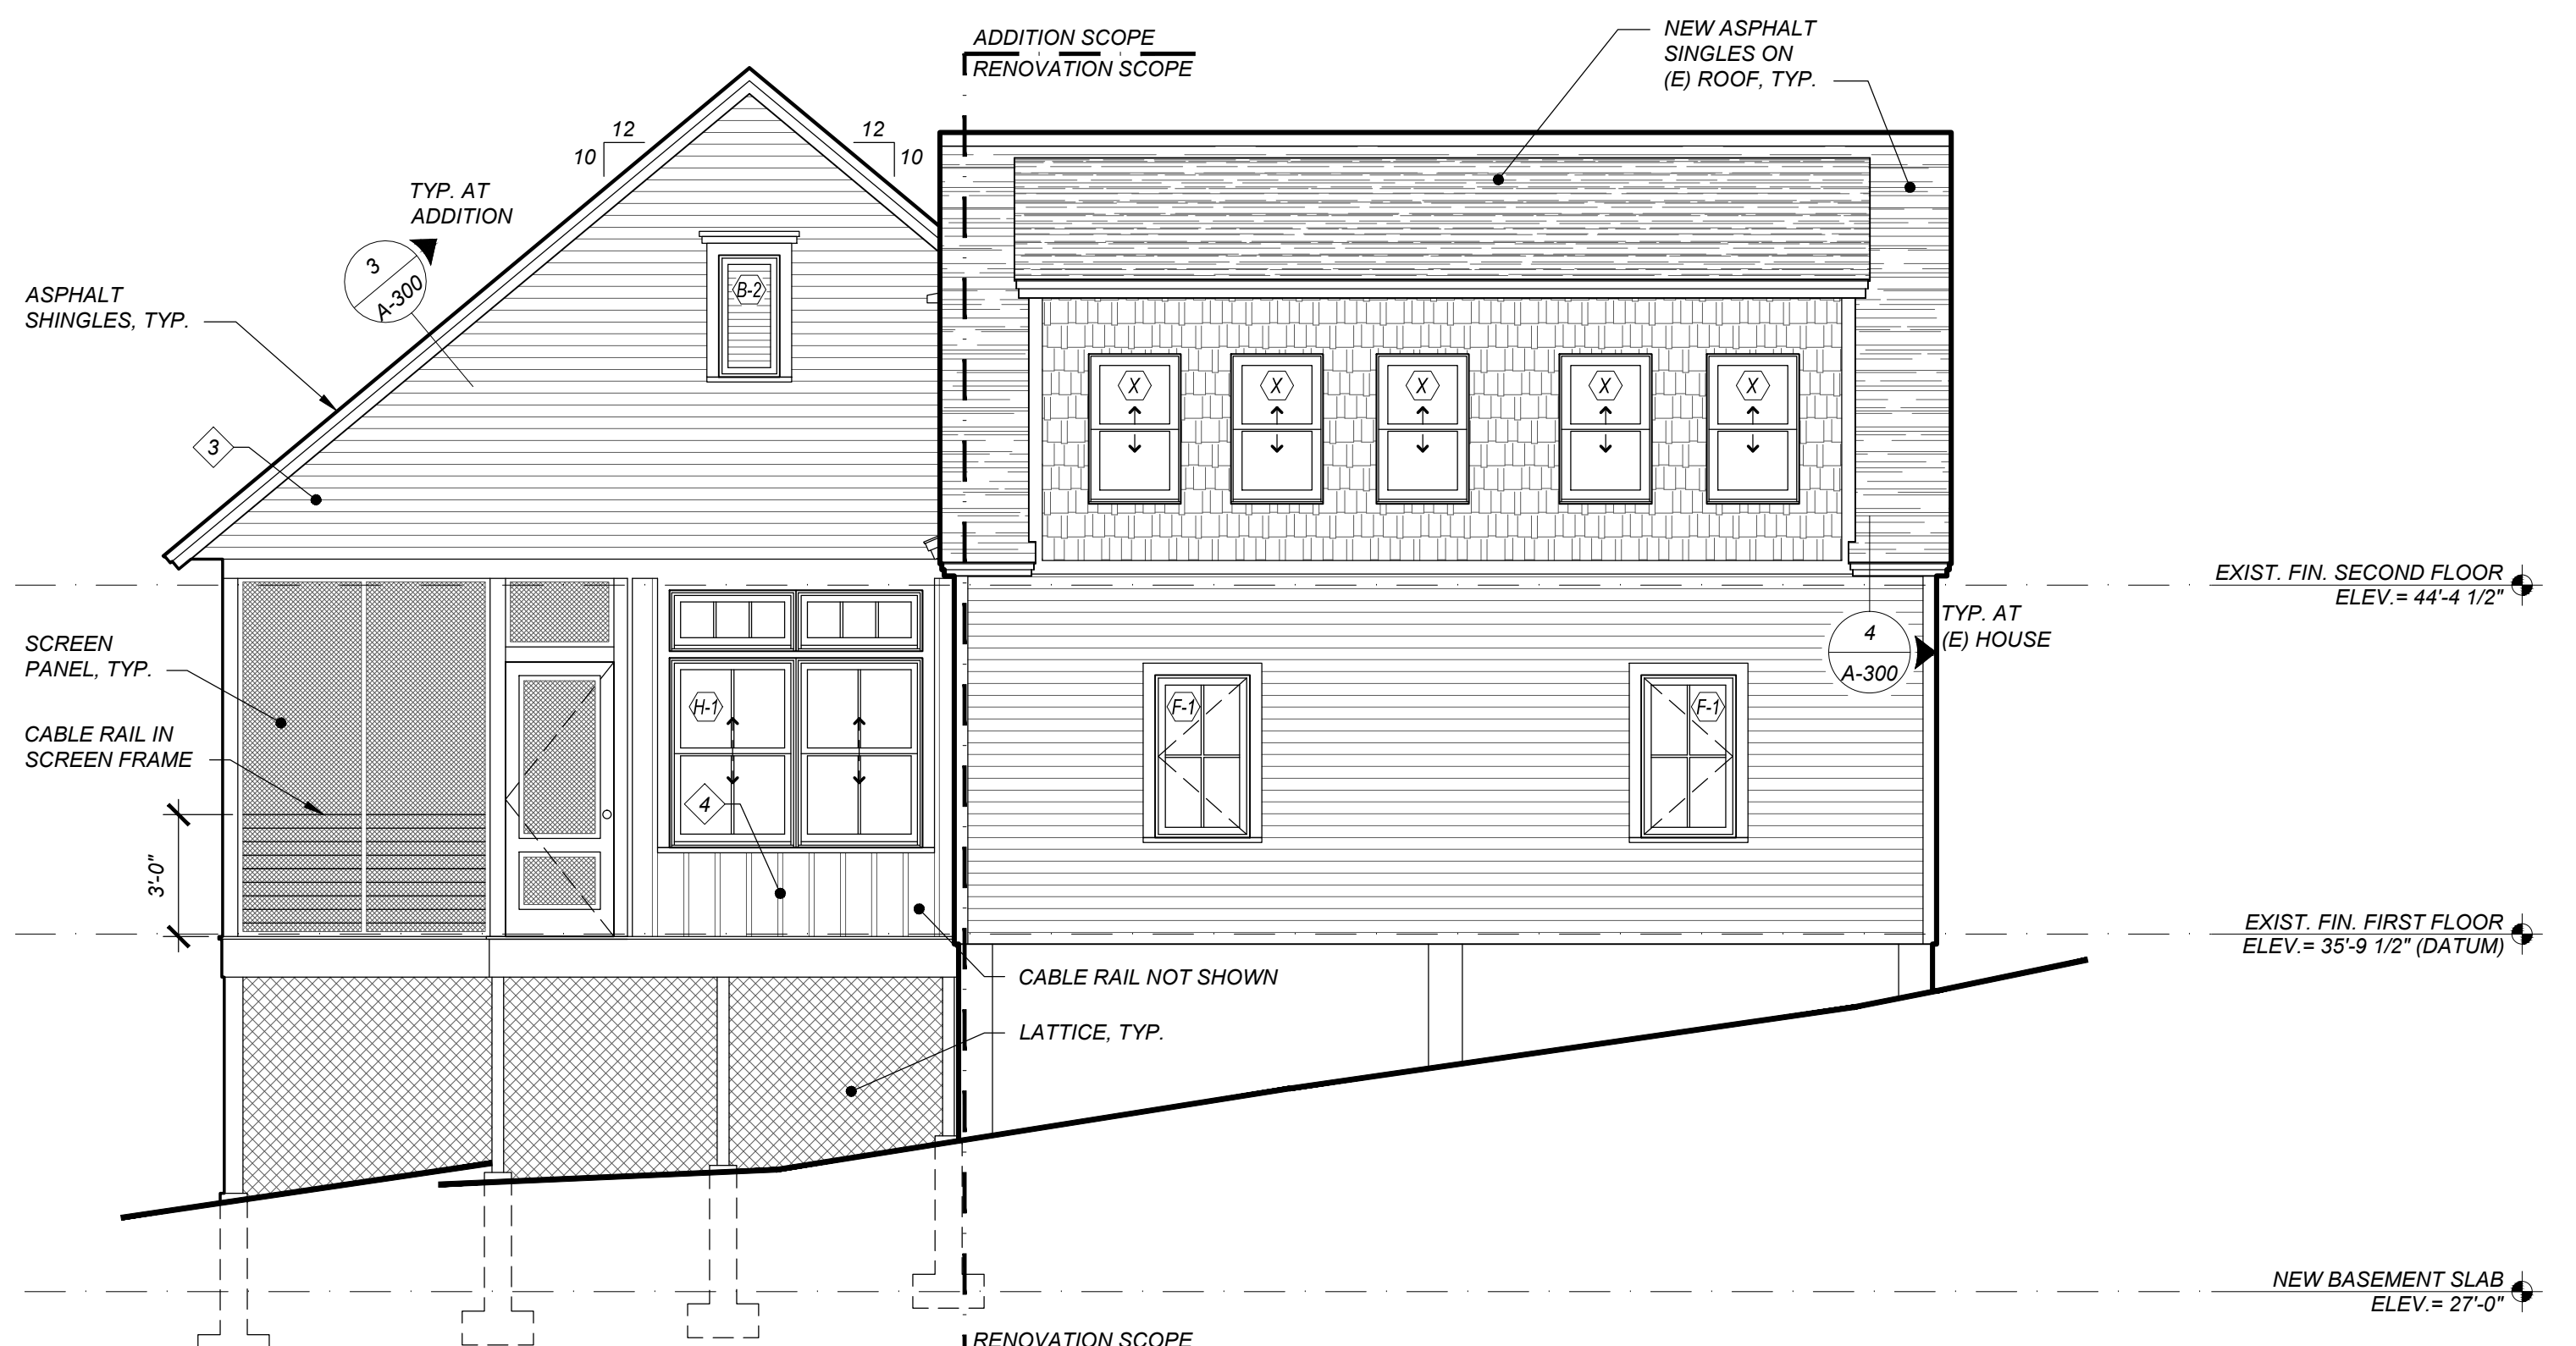

SOUTHWEST ELEVATION 2