


OAKLAWN ROAD ELEVATION  
1/4" = 1'-0"

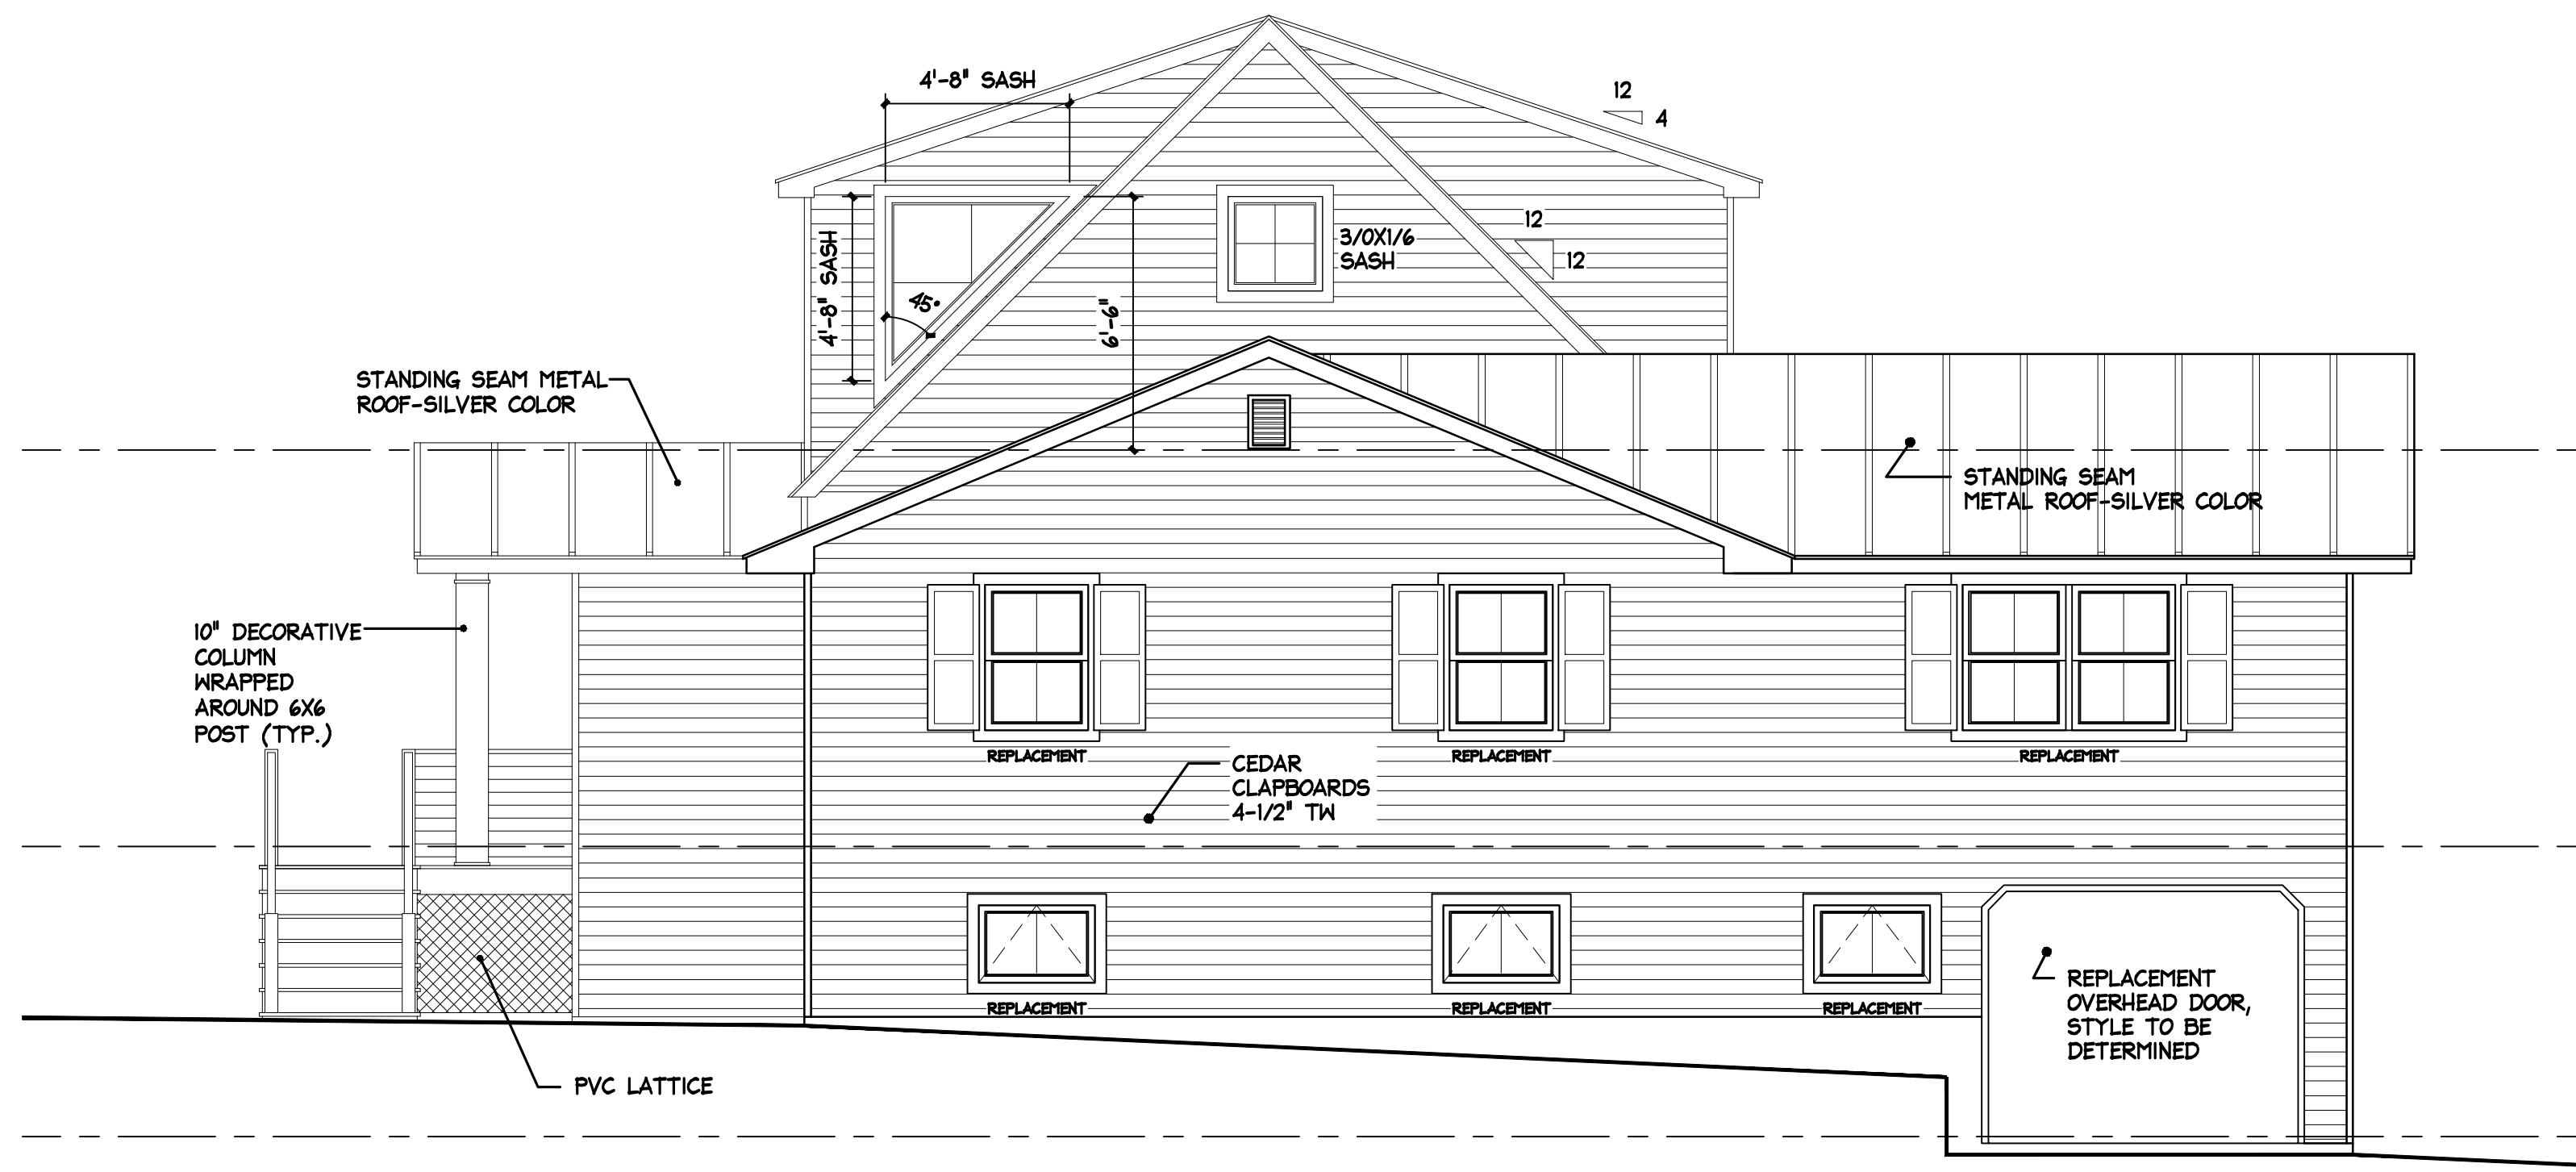


ISLAND AVENUE ELEVATION  
1/4" = 1'-0"

© COPYRIGHT 2015 - M.Z.O. ARCHITECTURAL GROUP, INC. OWNS THE COPYRIGHT IN THIS DOCUMENT. NO REPRODUCTION OR OTHER USE IS ALLOWED WITHOUT THE EXPRESS WRITTEN CONSENT OF M.Z.O. ARCHITECTURAL GROUP, INC.

**The MZO GROUP**  
DESIGNERS • ARCHITECTS • PLANNERS  
IN THE *Miquelle* TRADITION

335 Main Street, Suite 201  
Stonham, Massachusetts 02180  
Voice: 781-279-4466 • Fax: 781-279-4488 • E-Mail: mzo@mzogroup.com • www.mzogroup.com

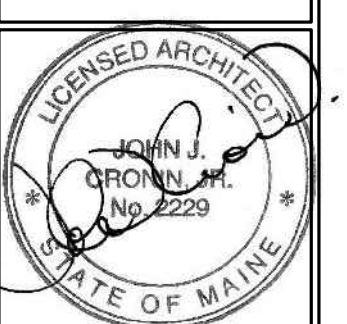

**Ferester Residence**  
Peaks Island, Maine

**Elevations**  
SCALE: 1/4" = 1'-0"

Date / Drawn by	09/01/15
Date/Revised by	

JOB NO. 5790

**A3**