


Interior Floor
Plan
2nd Floor

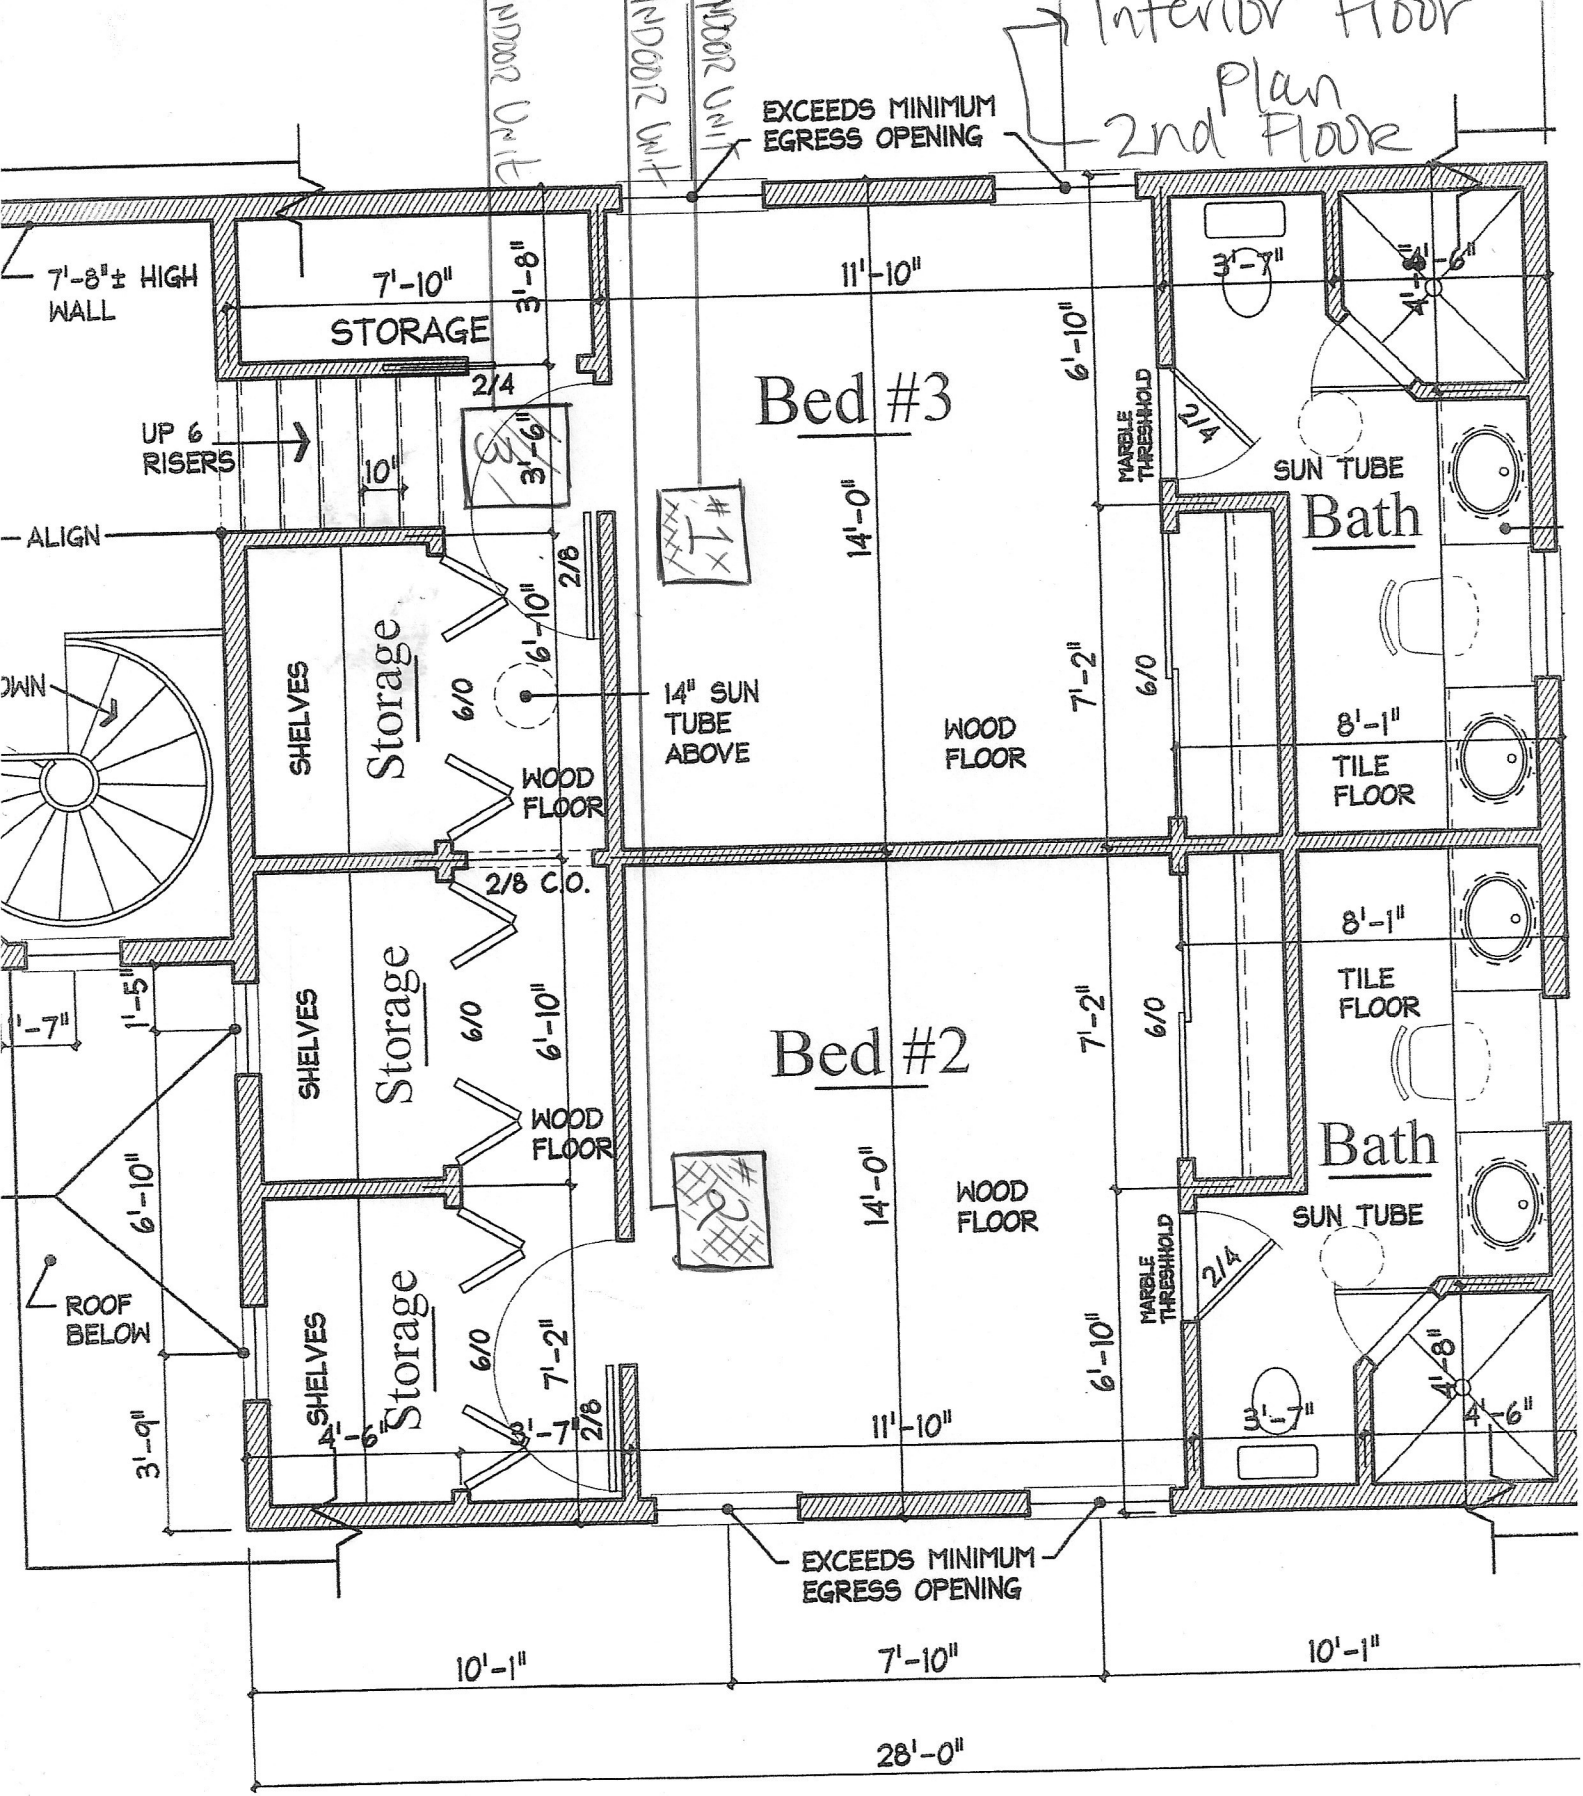

EXCEEDS MINIMUM
EGRESS OPENING

Bed #3

Bed #2

Bath

Bath

7'-8"± HIGH
WALL

UP 6
RISERS

- ALIGN

DOWN

ROOF
BELOW

INDOOR UNIT

INDOOR UNIT

INDOOR UNIT

MARBLE
THRESHOLD

MARBLE
THRESHOLD

SHELVES

SHELVES

SHELVES

STORAGE

Storage

Storage

Storage

WOOD
FLOOR

WOOD
FLOOR

WOOD
FLOOR

WOOD
FLOOR

WOOD
FLOOR

TILE
FLOOR

TILE
FLOOR

SUN TUBE

SUN TUBE

14" SUN
TUBE
ABOVE

EXCEEDS MINIMUM
EGRESS OPENING

10'-1"

7'-10"

10'-1"

28'-0"

7'-10"

3'-8"

11'-10"

6'-10"

3'-7"

4'-8"

4'-6"

10'

3'-6"

2/4

2/8

6'-10"

2/8

6'-10"

6/0

2/8 C.O.

6'-10"

6/0

6'-10"

7'-2"

6/0

8'-7"

2/8

14'-0"

7'-2"

6/0

7'-2"

6/0

14'-0"

6'-10"

MARBLE
THRESHOLD

2/4

3'-7"

4'-8"

4'-6"

2/4

6/0

2/8

6/0

6/0

2/8

2/8

