
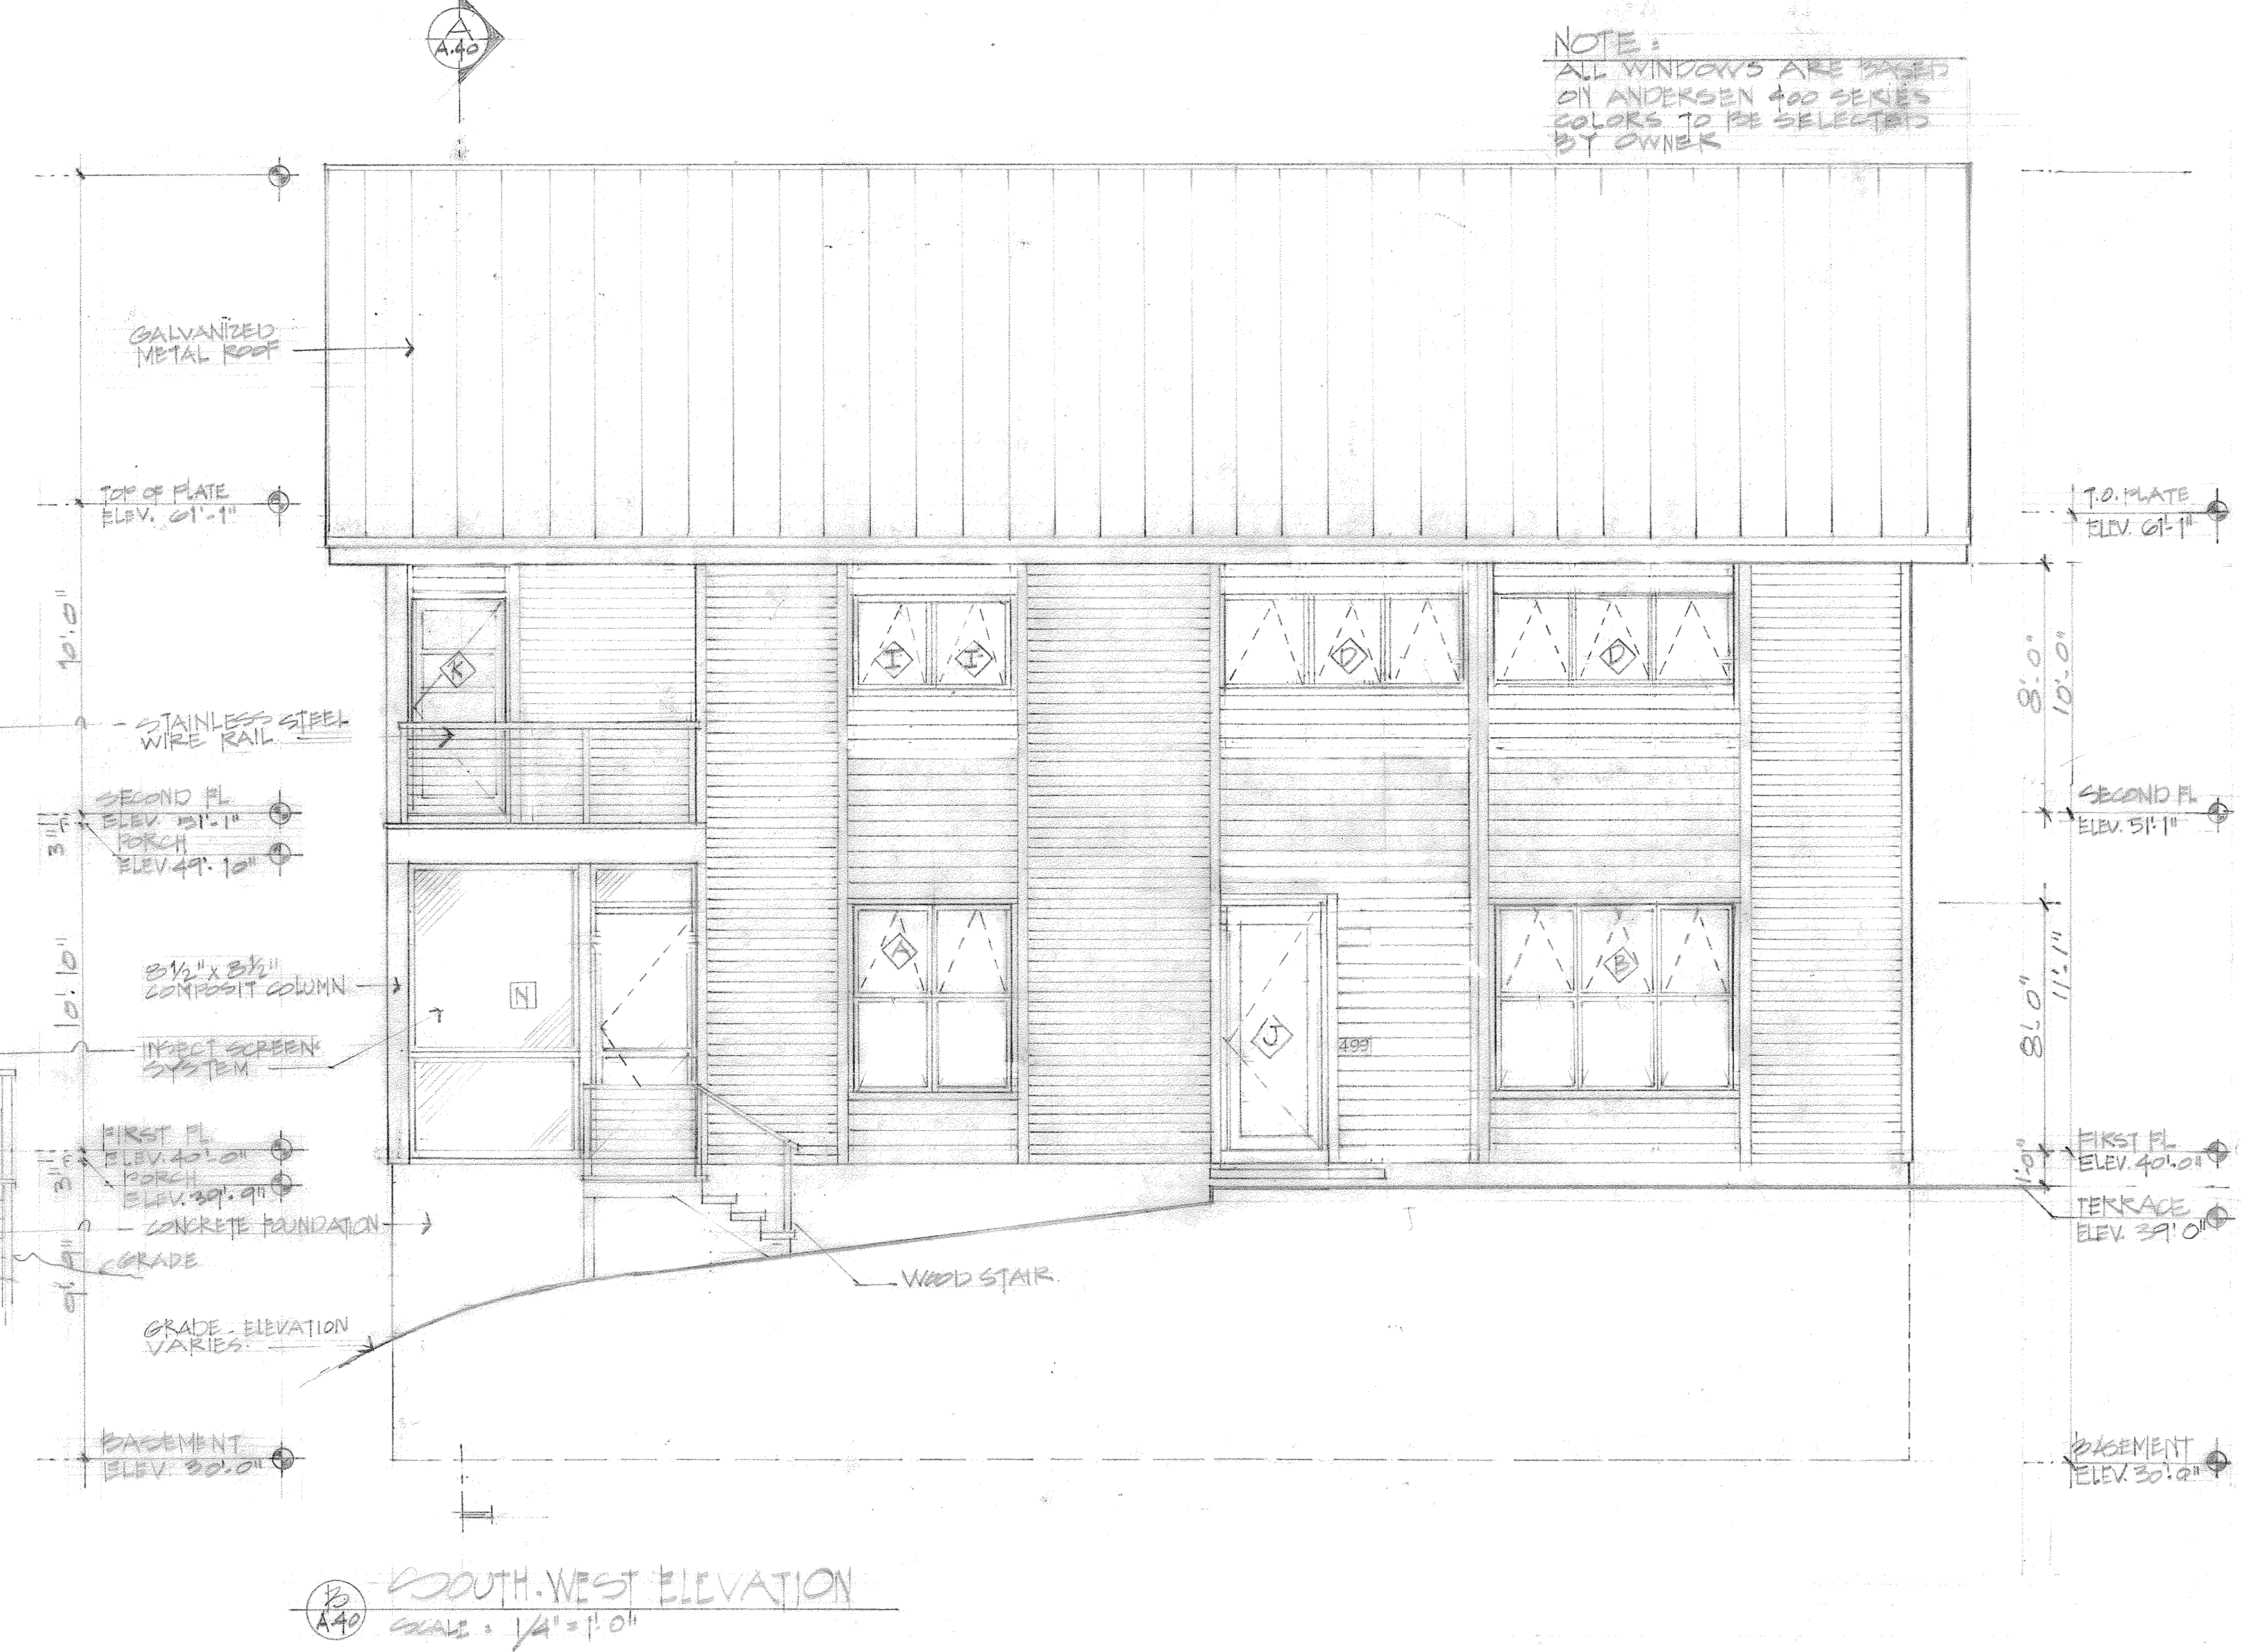
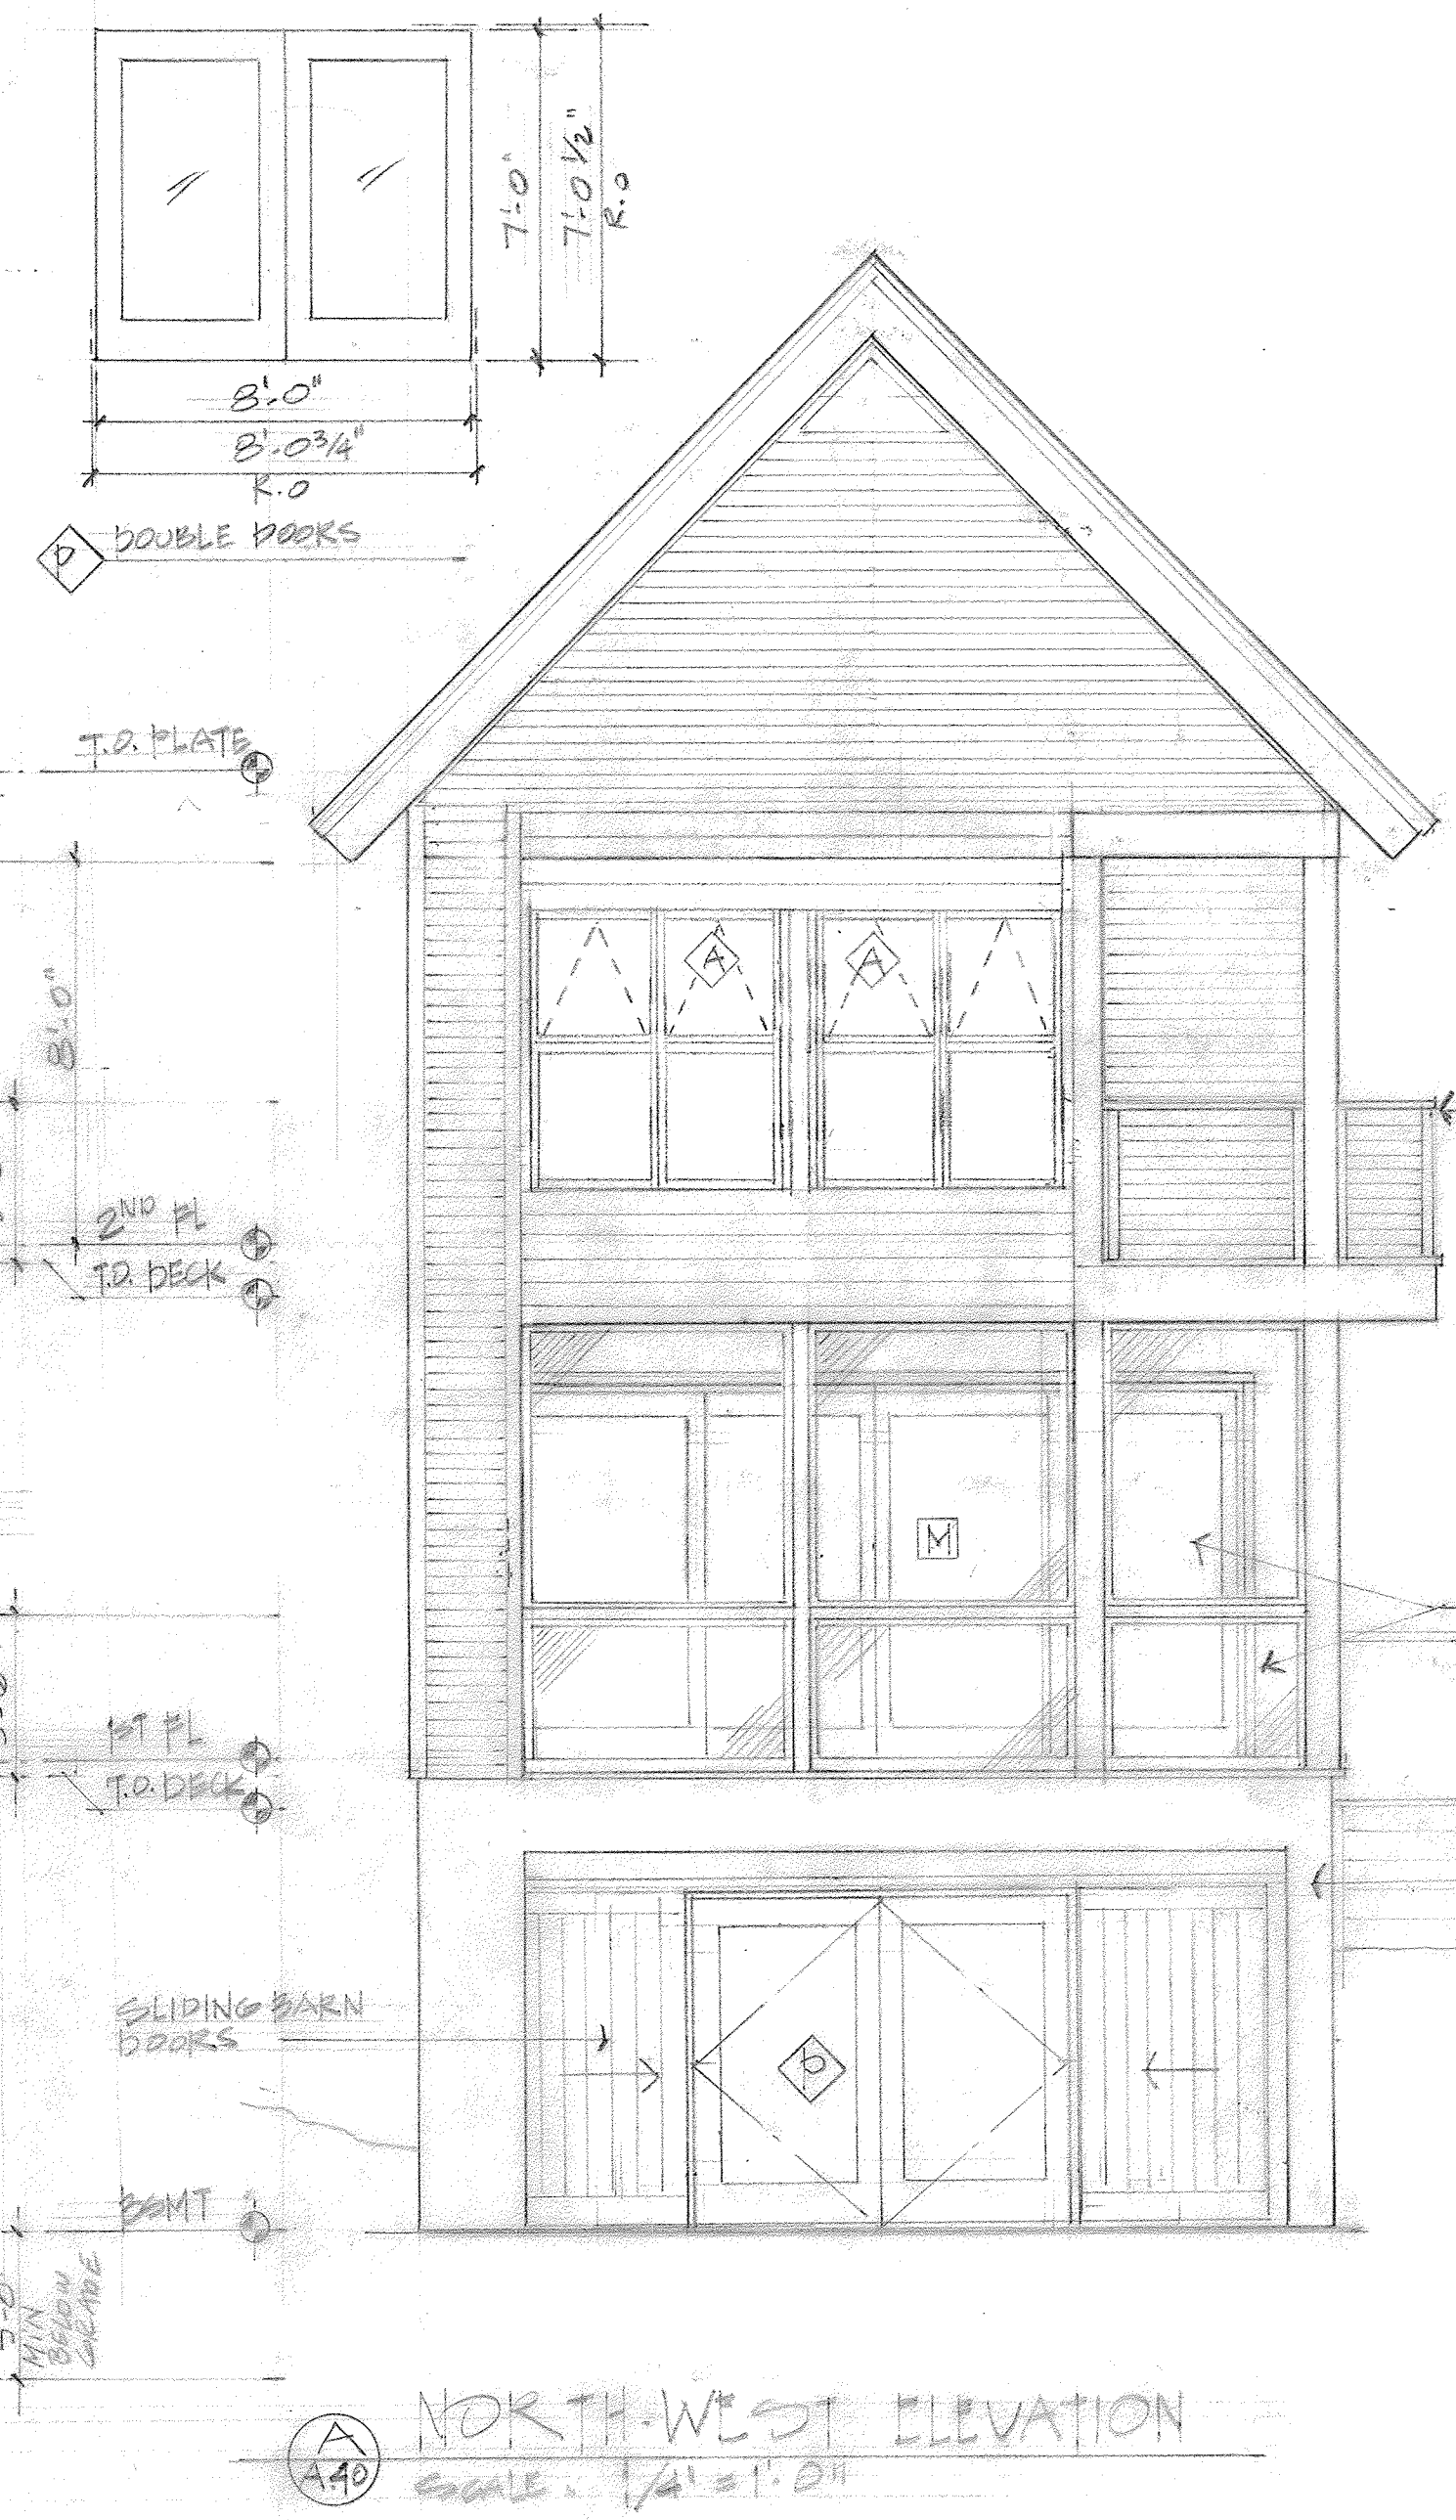


NOTE:
 ALL WINDOWS ARE BASED
 ON ANDERSEN 400 SERIES
 COLORS TO BE SELECTED
 BY OWNER

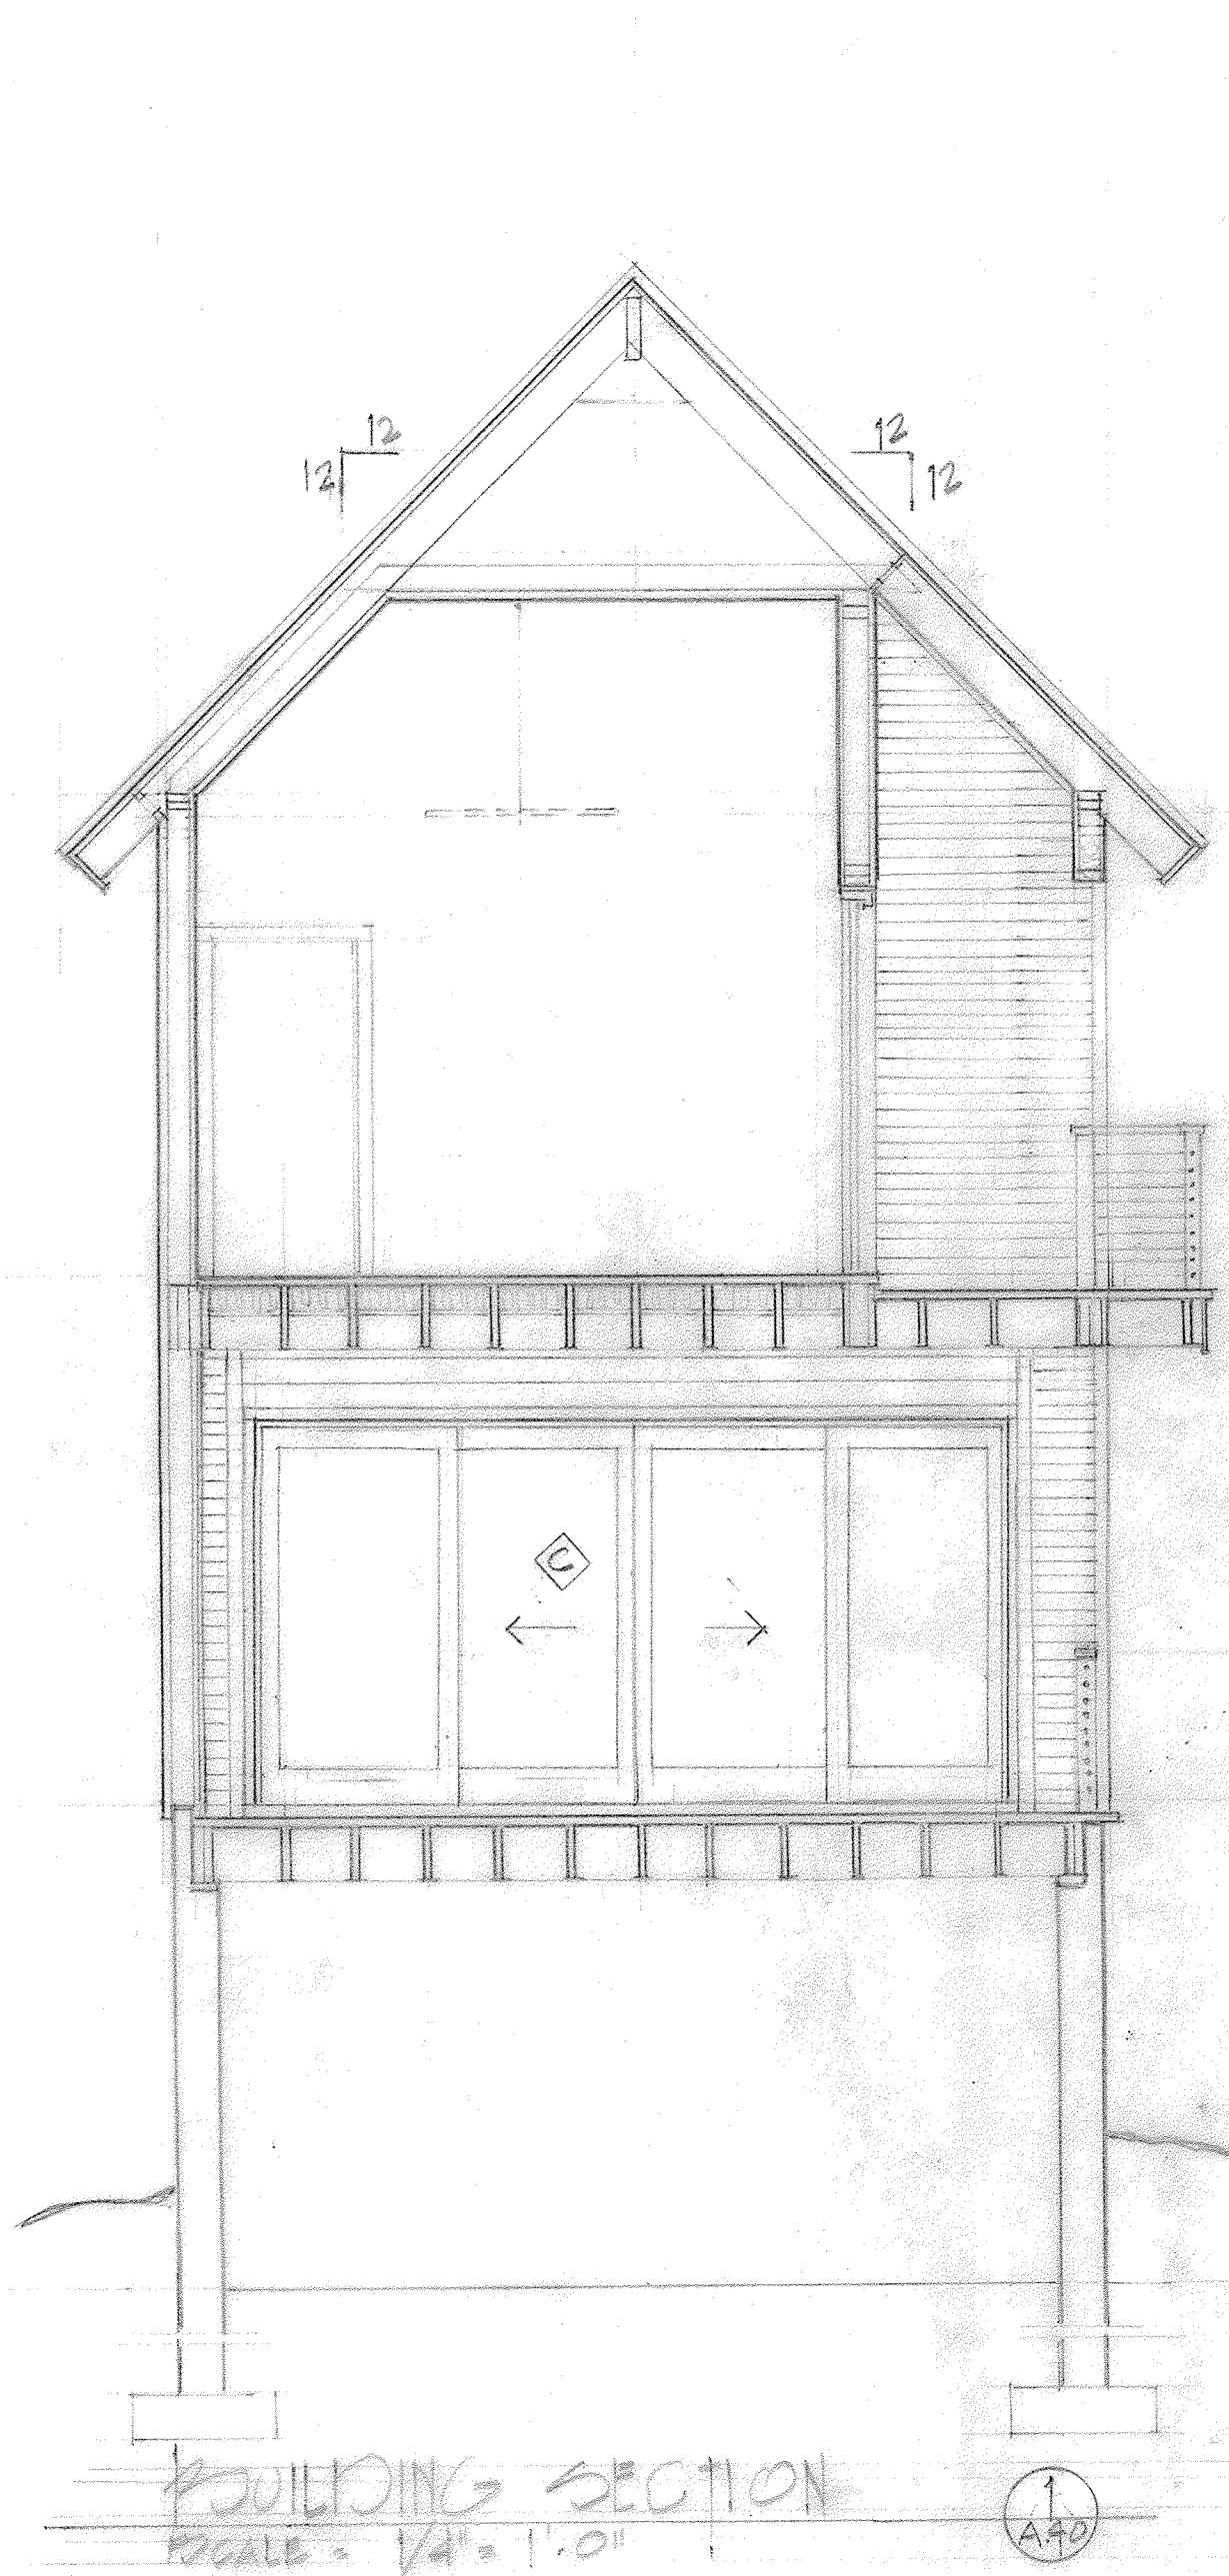

DESIGN: A. MATHIOS
 114 POND STREET, WINCHESTER, MA 01890

DATE: 29 DEC 2010
 REVISED: 25 JAN 2011

MACISAAC-DELUCA SUMMER RESIDENCE
 499 ISLAND AVENUE, PEAKS ISLAND, PORTLAND, MAINE

EXTERIOR ELEVATIONS
 BUILDING SECTIONS

A-40