




6 KITCHEN ELEVATION
SCALE: 1/2" = 1'-0"

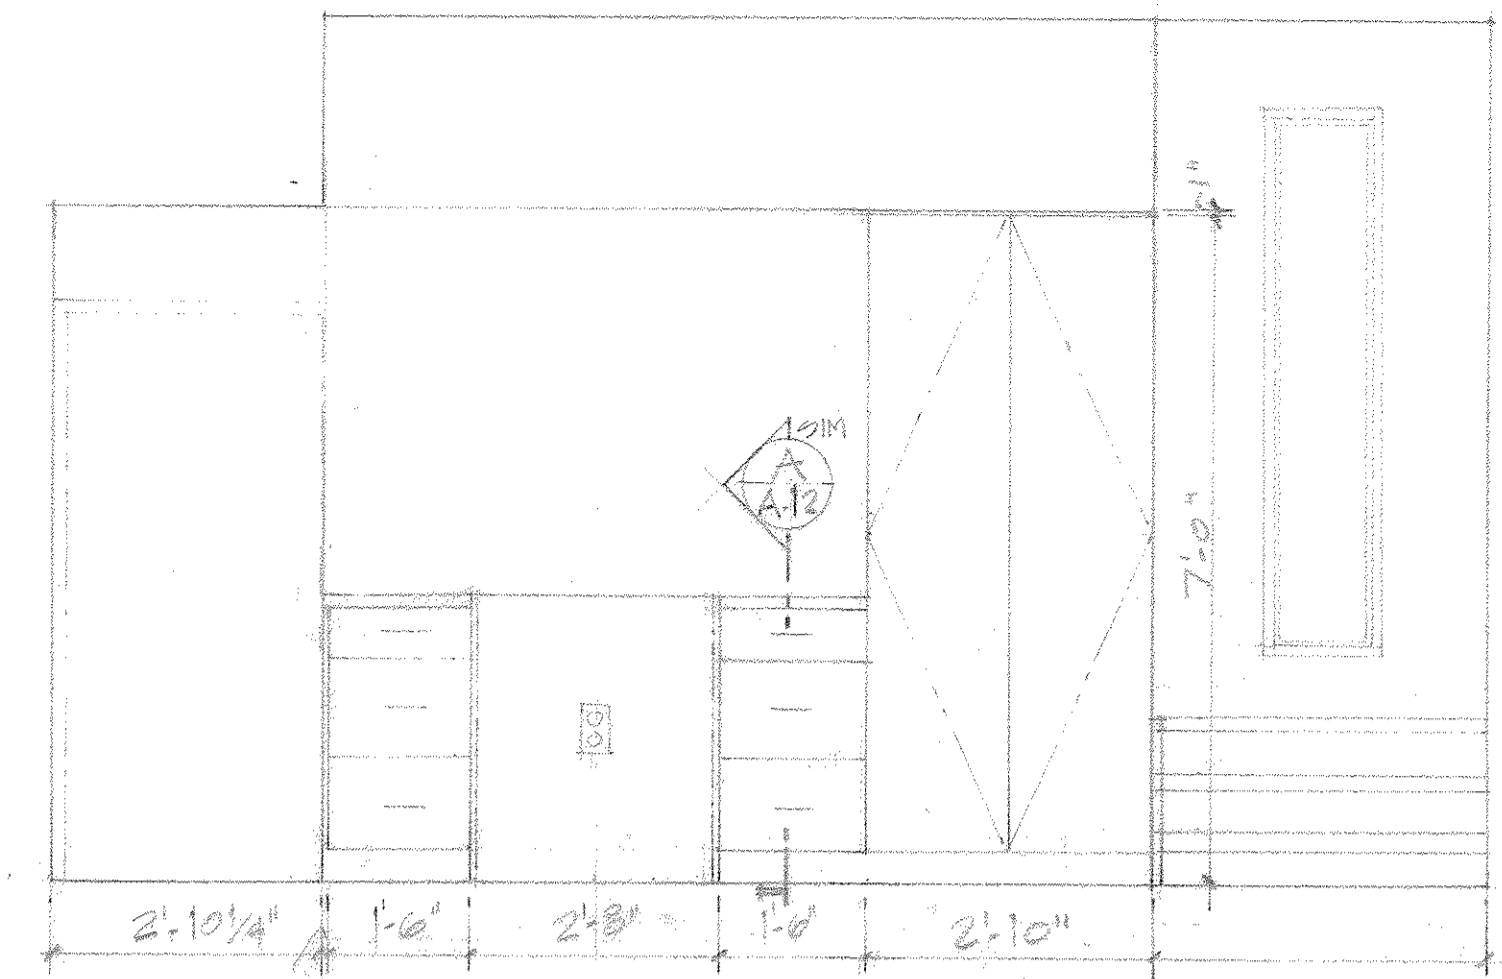


5 KITCHEN ELEVATION
SCALE: 1/2" = 1'-0"

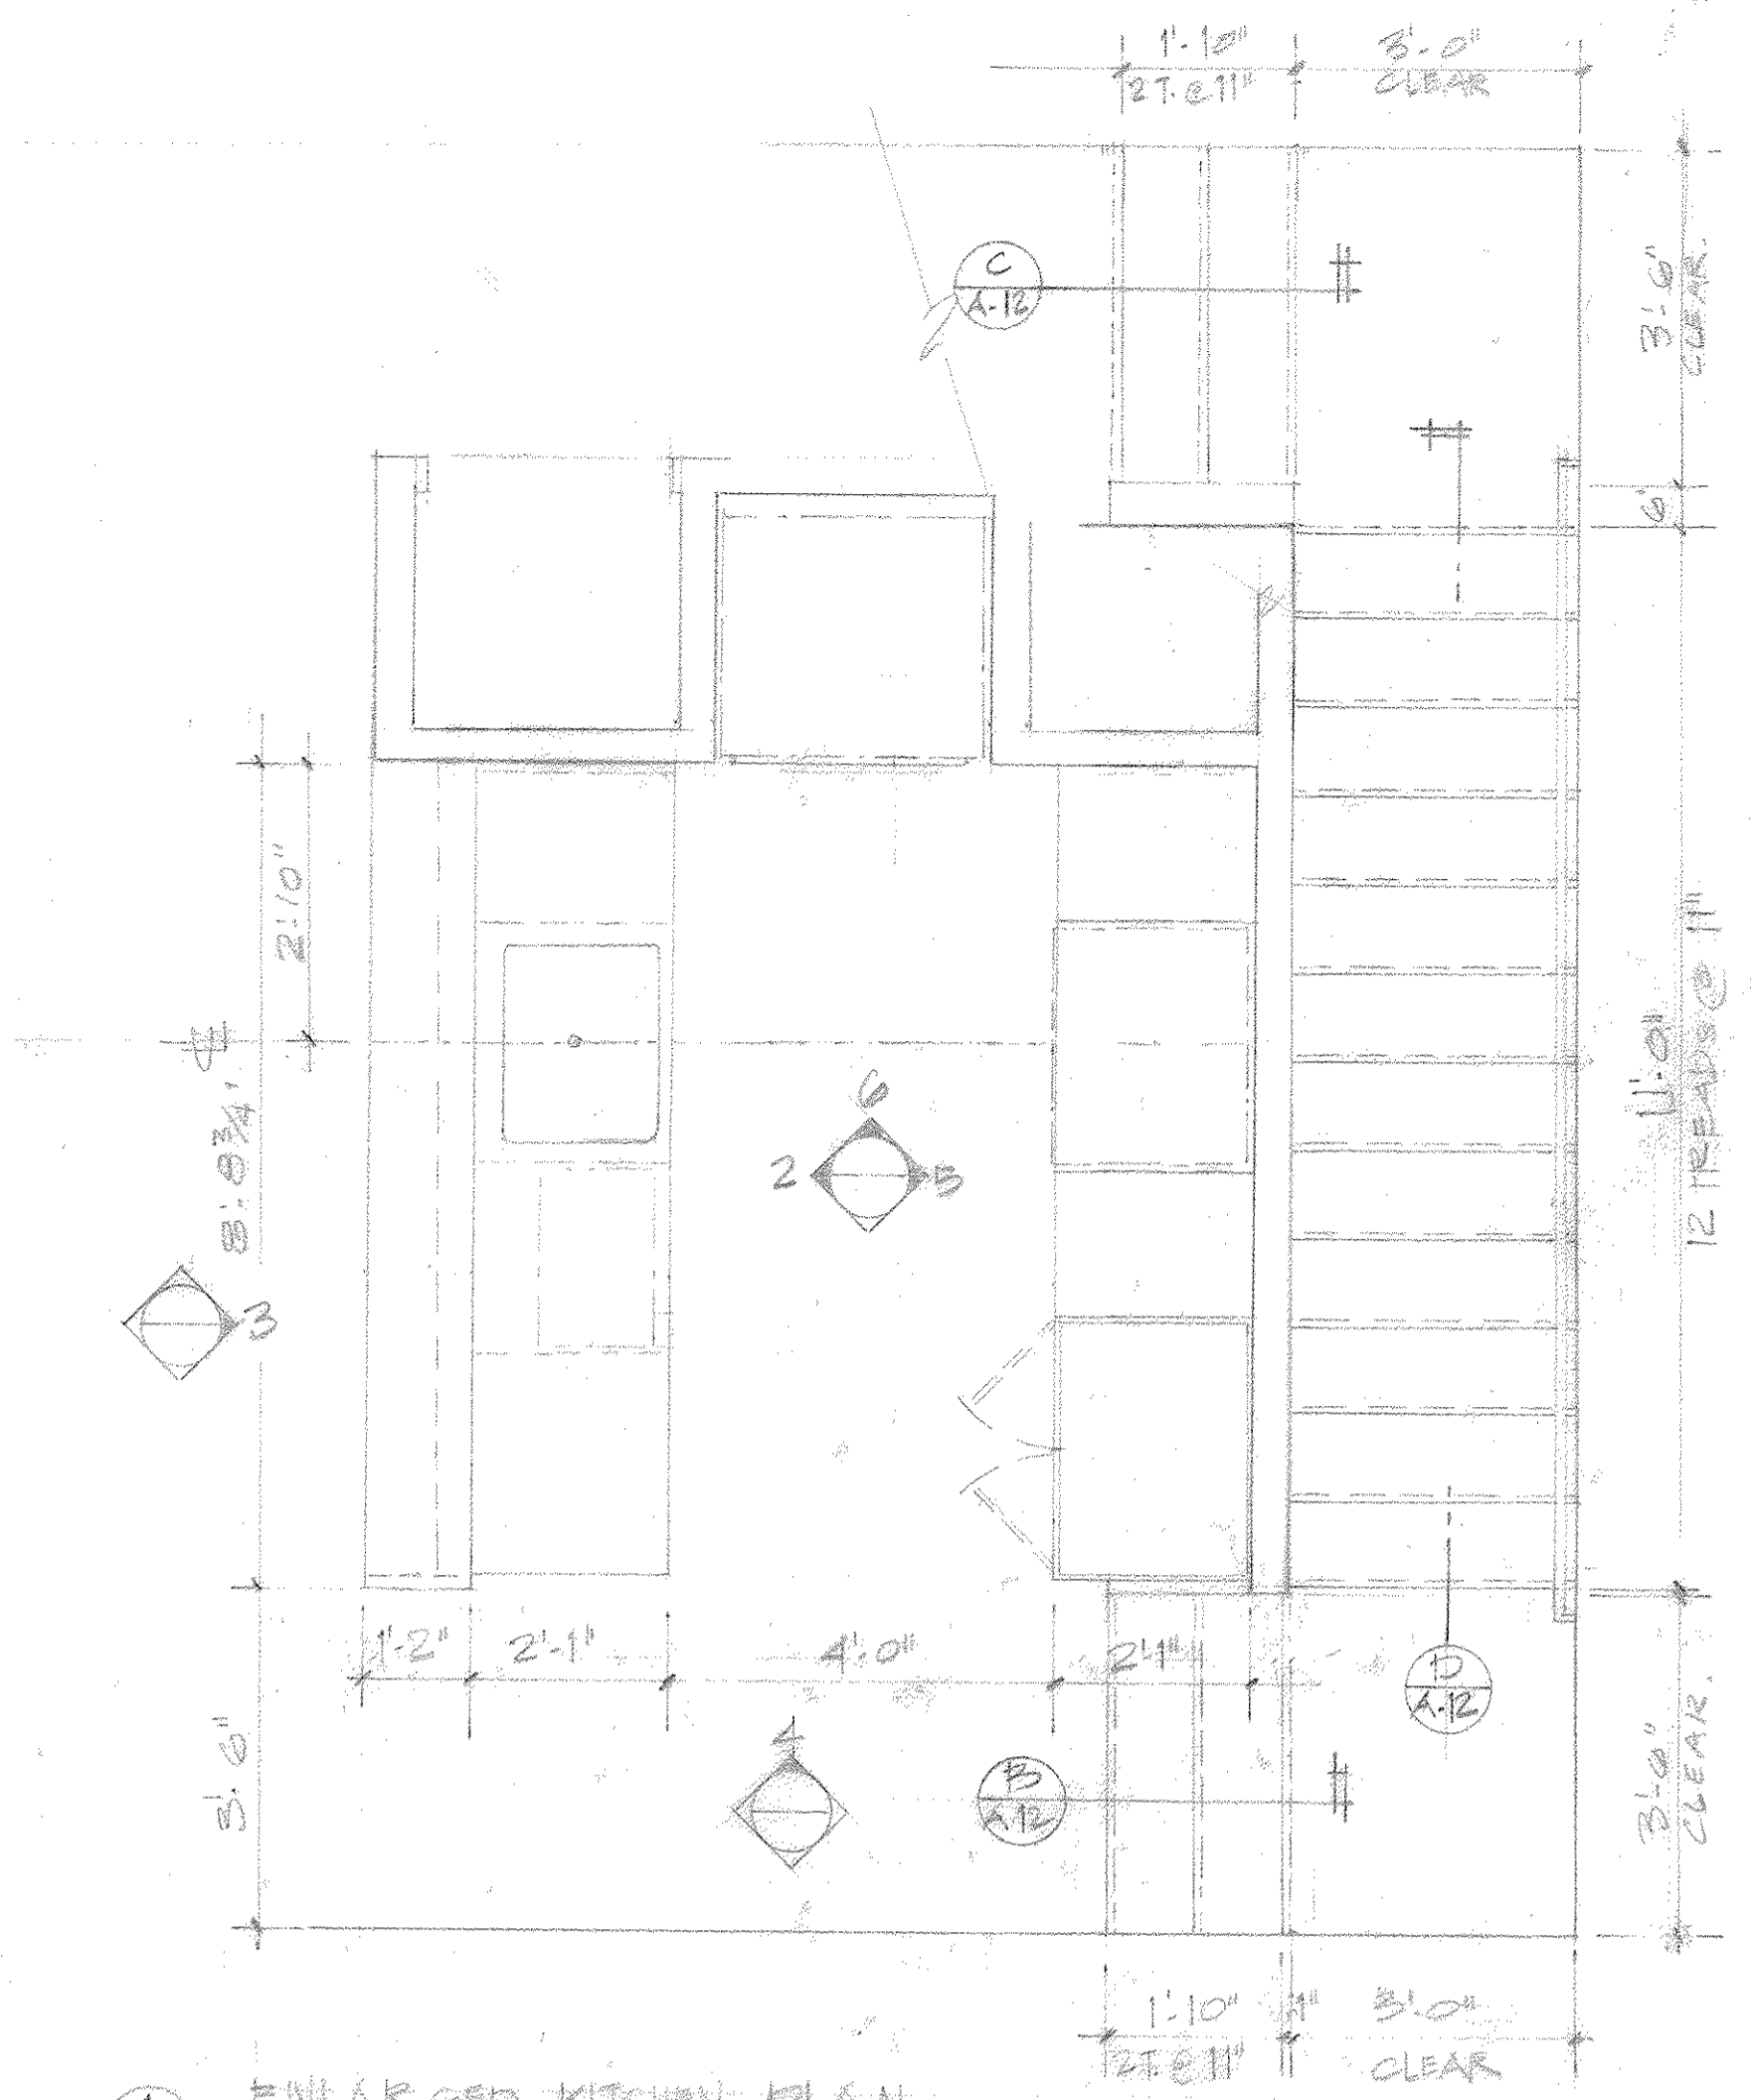


1 ENLARGED KITCHEN PLAN
SCALE: 1/2" = 1'-0"

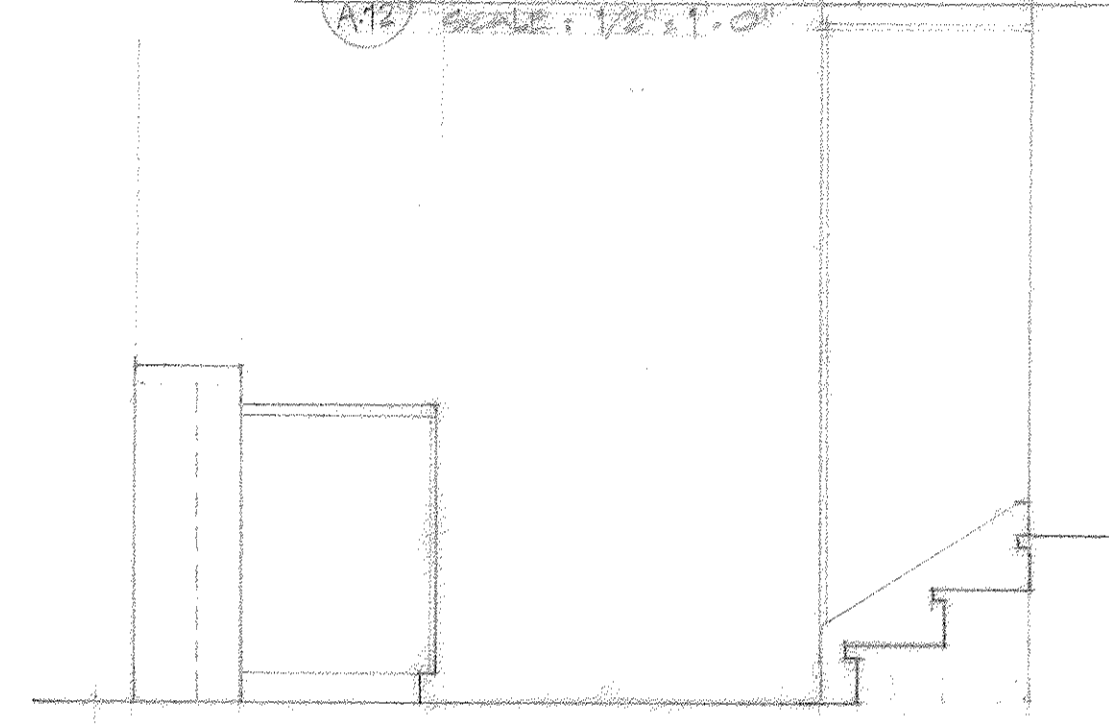


4 KITCHEN ELEVATION
SCALE: 1/2" = 1'-0"

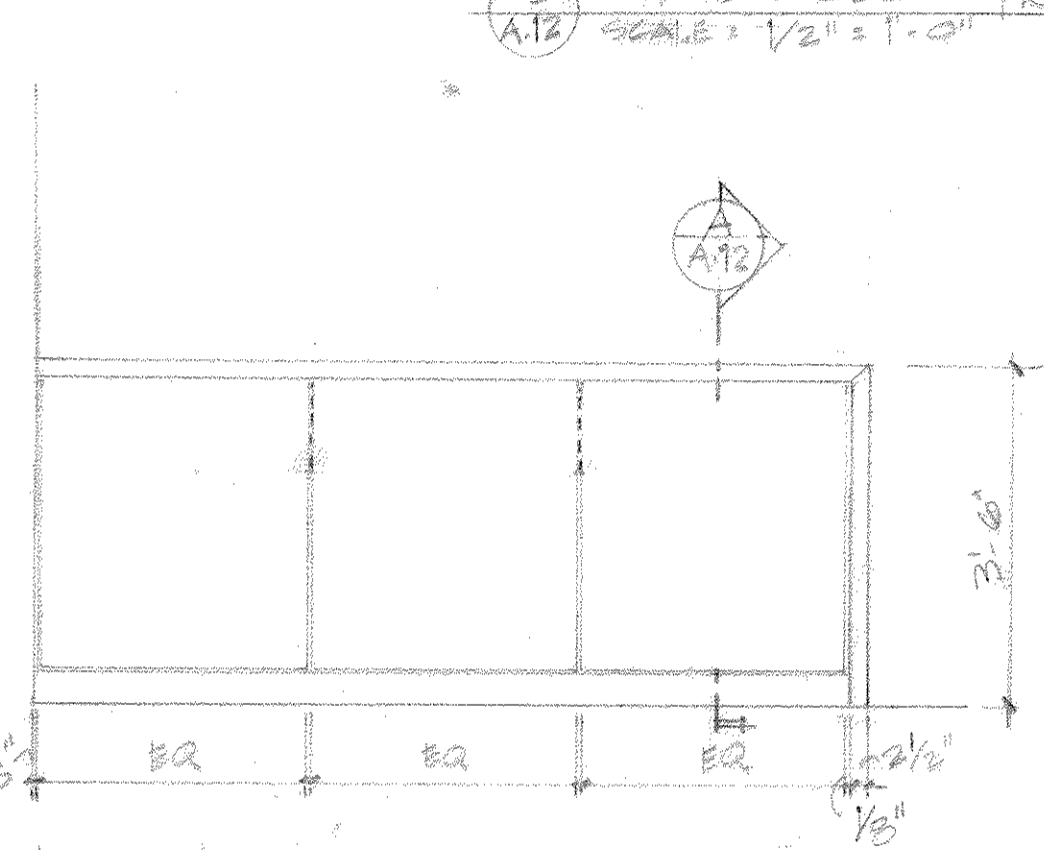


3 KITCHEN ELEVATION
SCALE: 1/2" = 1'-0"

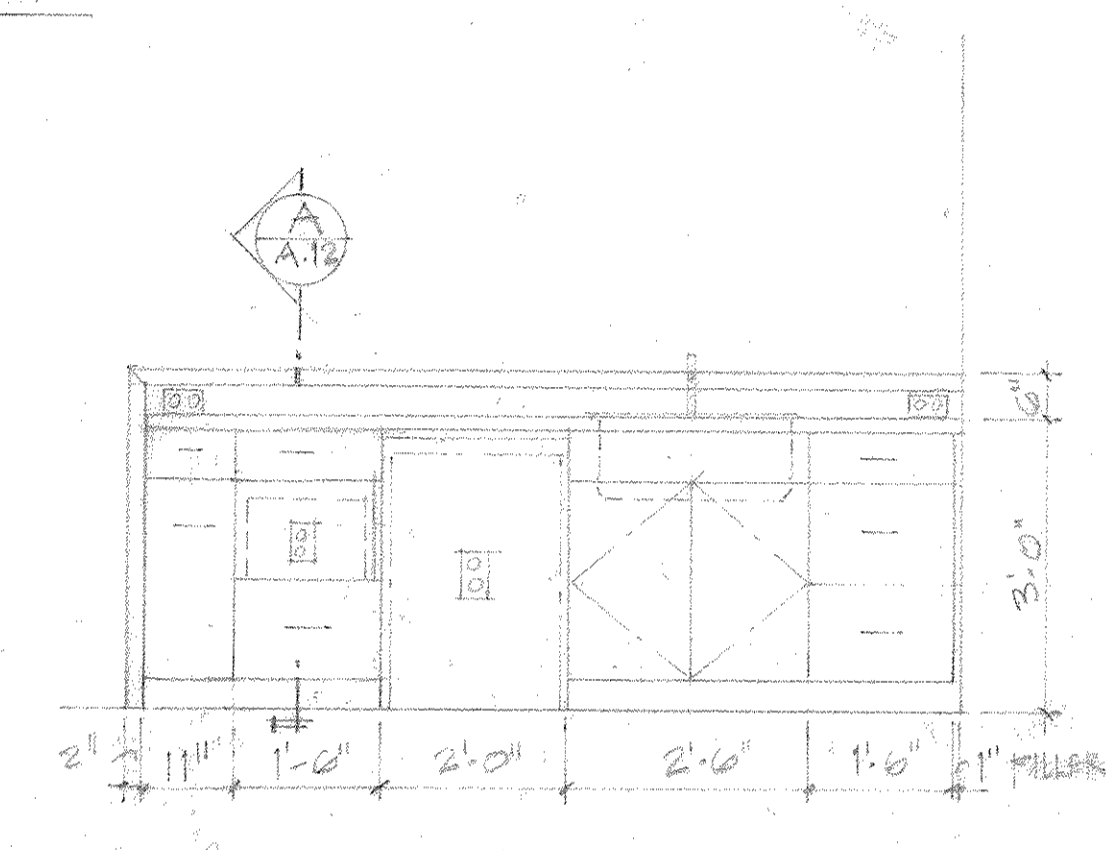


2 KITCHEN ELEVATION
SCALE: 1/2" = 1'-0"

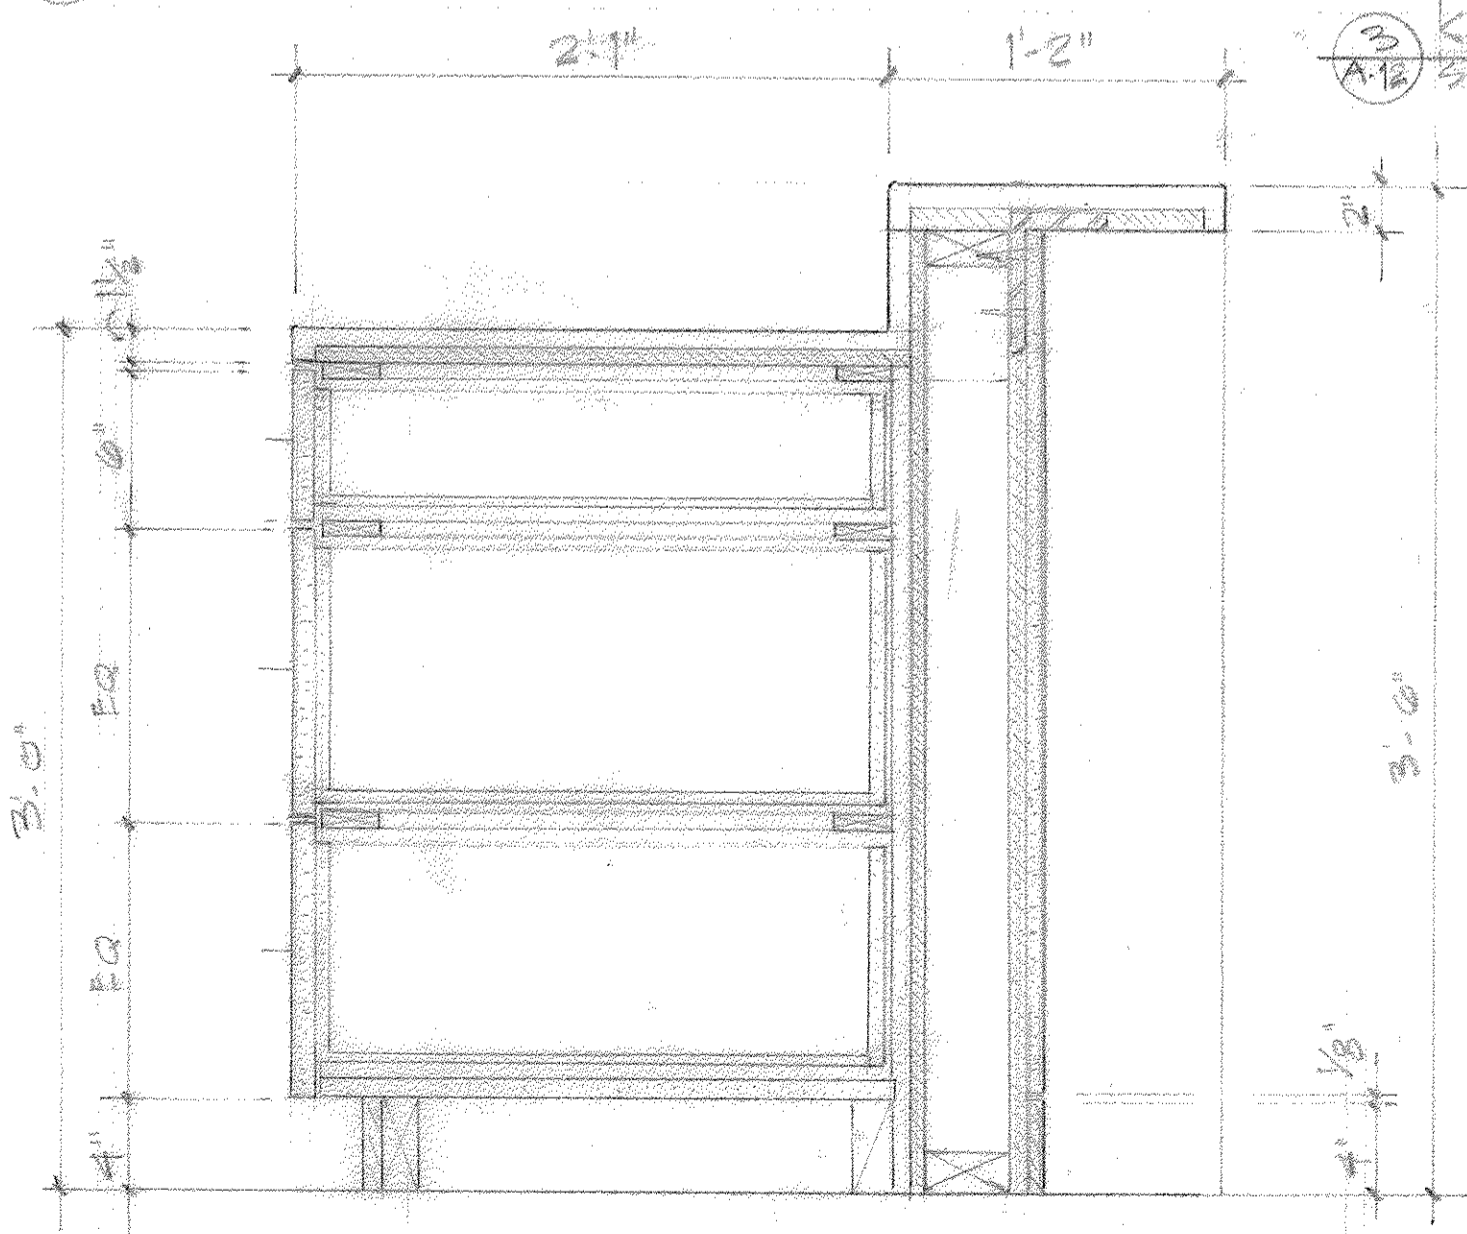

A SECTION
SCALE: 1/8" = 1'-0"

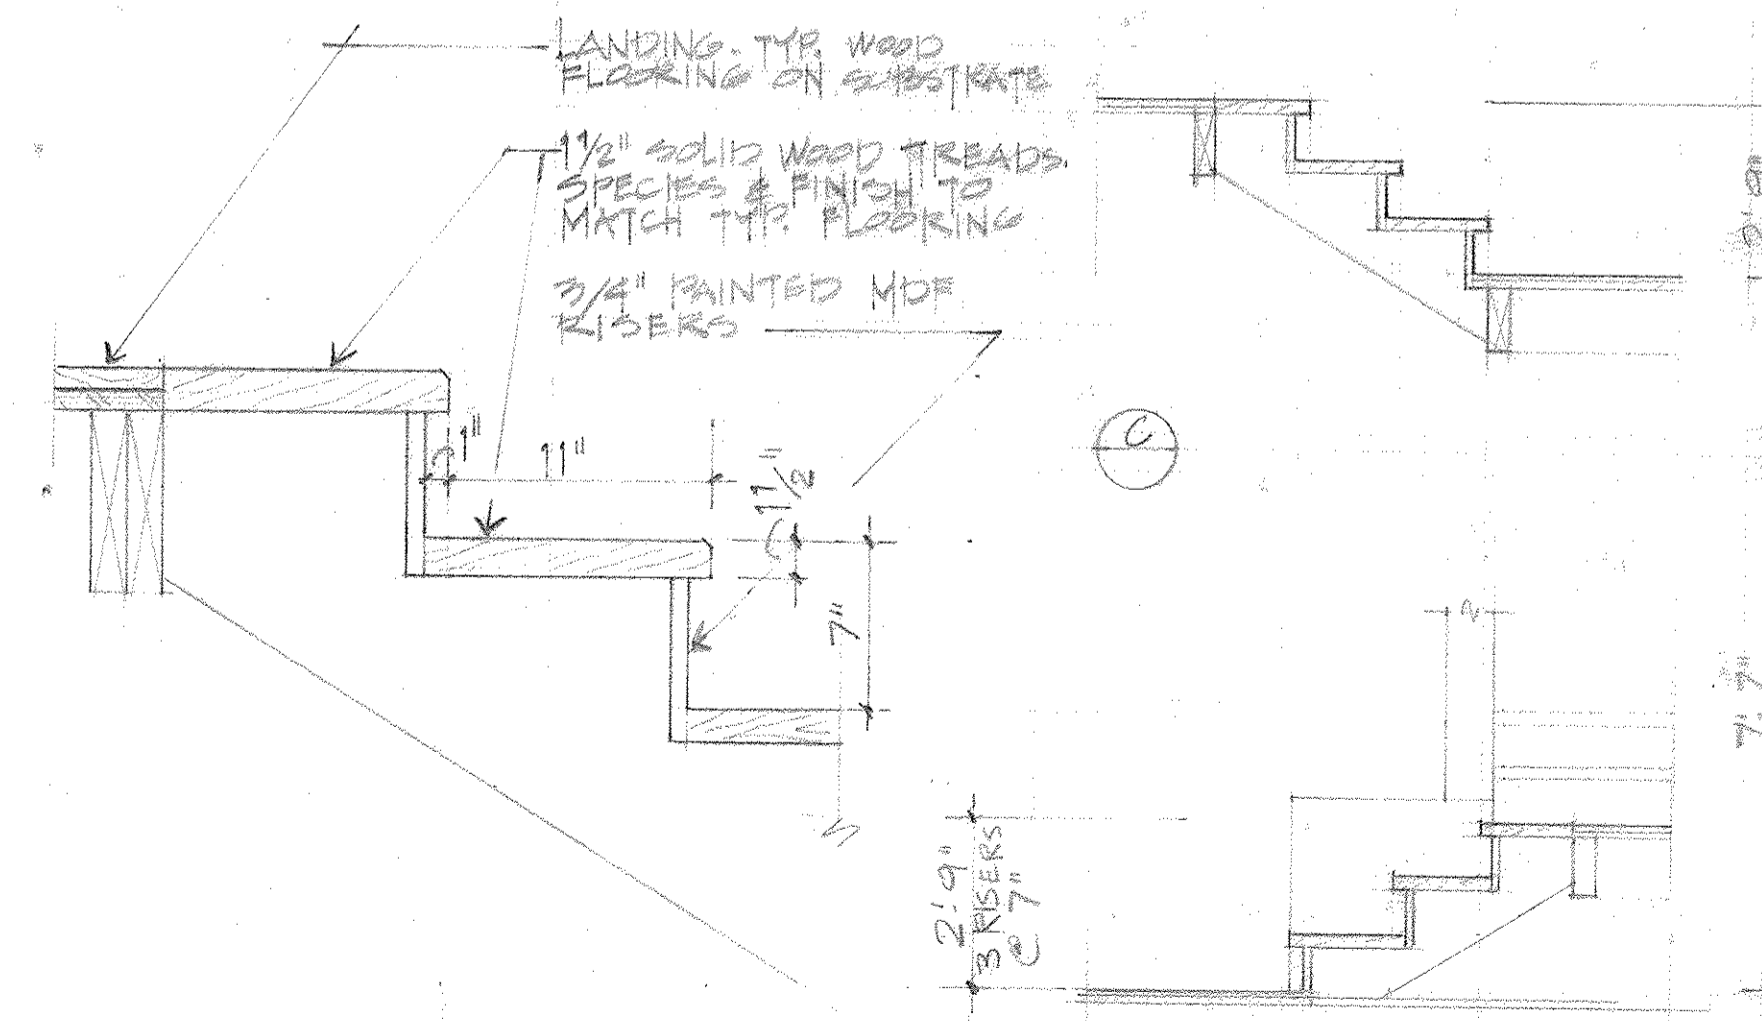

B STAIR SECTIONS
SCALE: 1/2" = 1'-0"

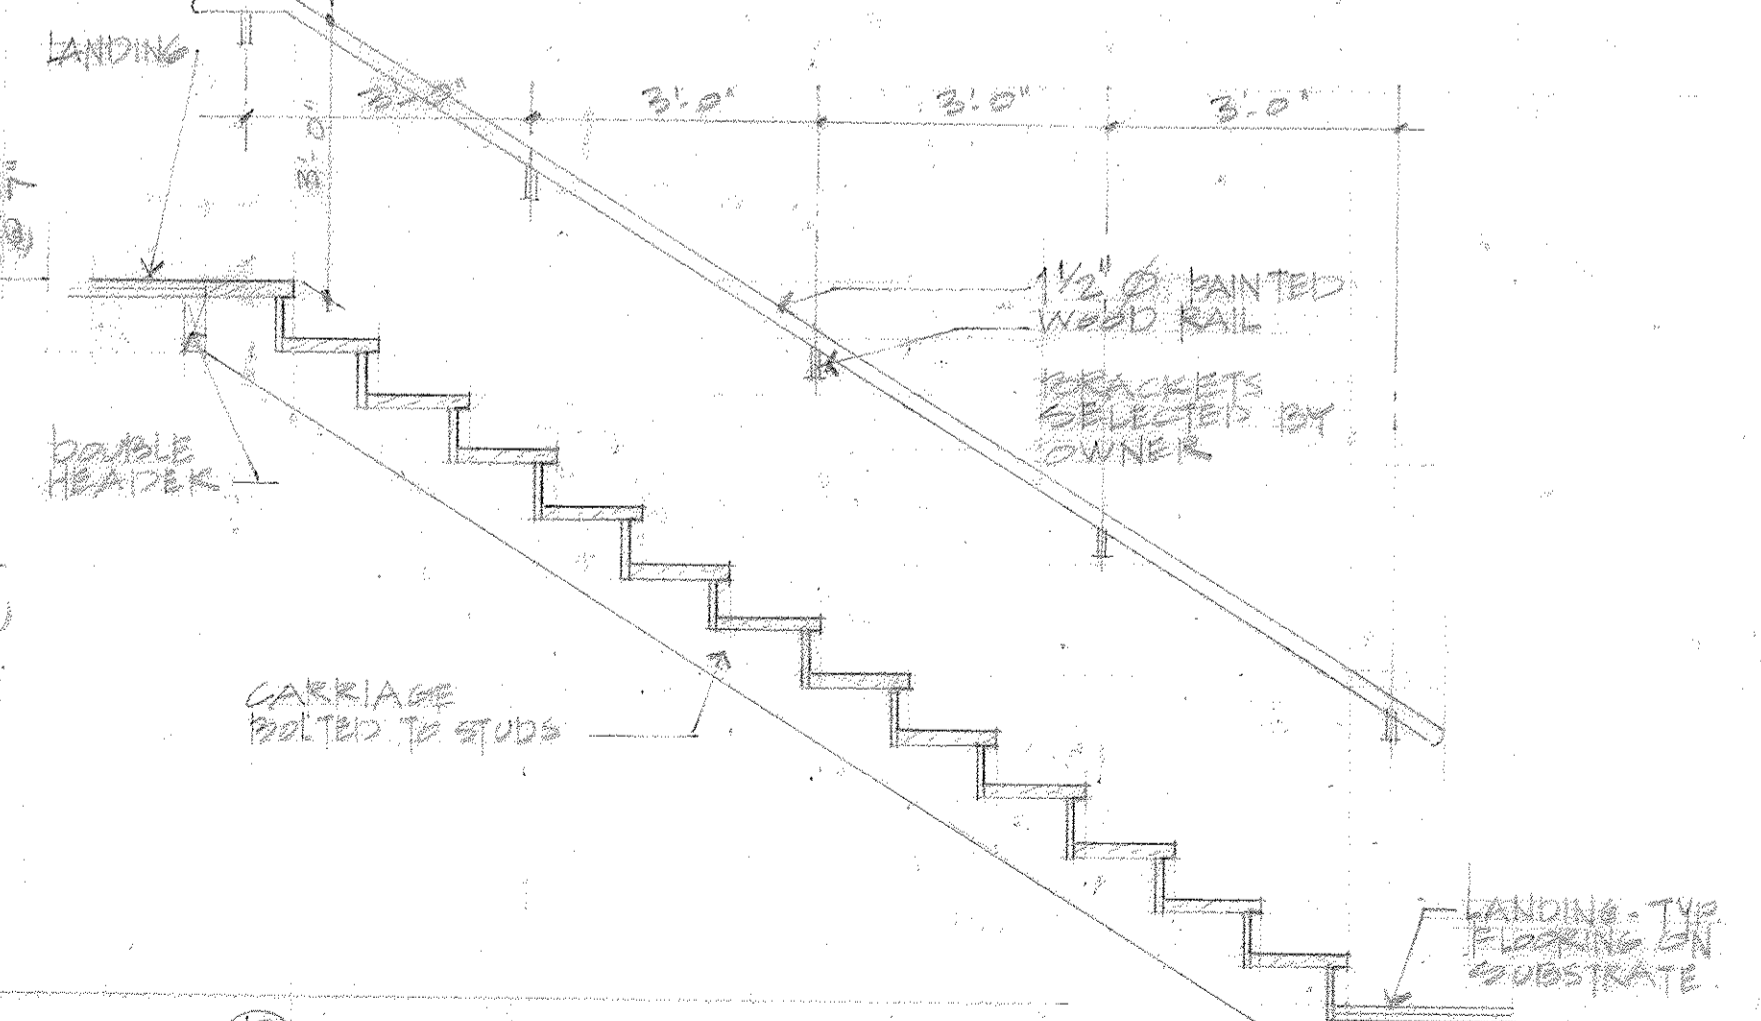

D

DESIGN: A. MAHIQUS
114 POND STREET, WINCHESTER, MA 01890

DATE: 29 DEC 2010

NACISAC - DELUCIA SUMMER RESIDENCE
499 ISLAND AVENUE, PEAKS ISLAND, PORTLAND, MAINE

KITCHEN & STAIR PLANS
DETAILS

A-12