

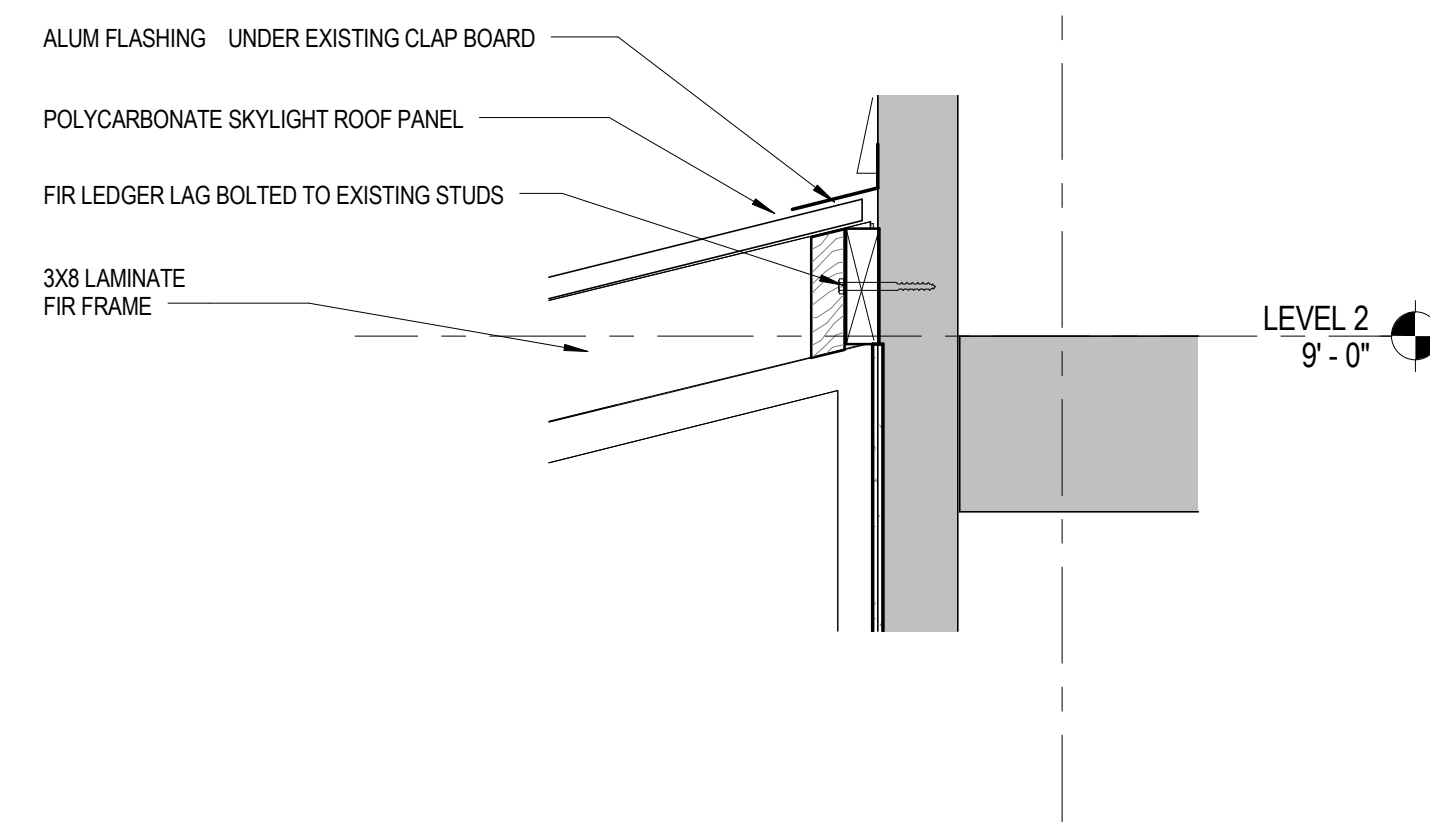


9/7/2016 9:27:00 PM \\data\MyDoc\Revised\Selene.dwg\m\My Documents\Umbra\Scape Project 2016.rvt


**1** CROSS SECTION  
A-4 1/4" = 1'-0"

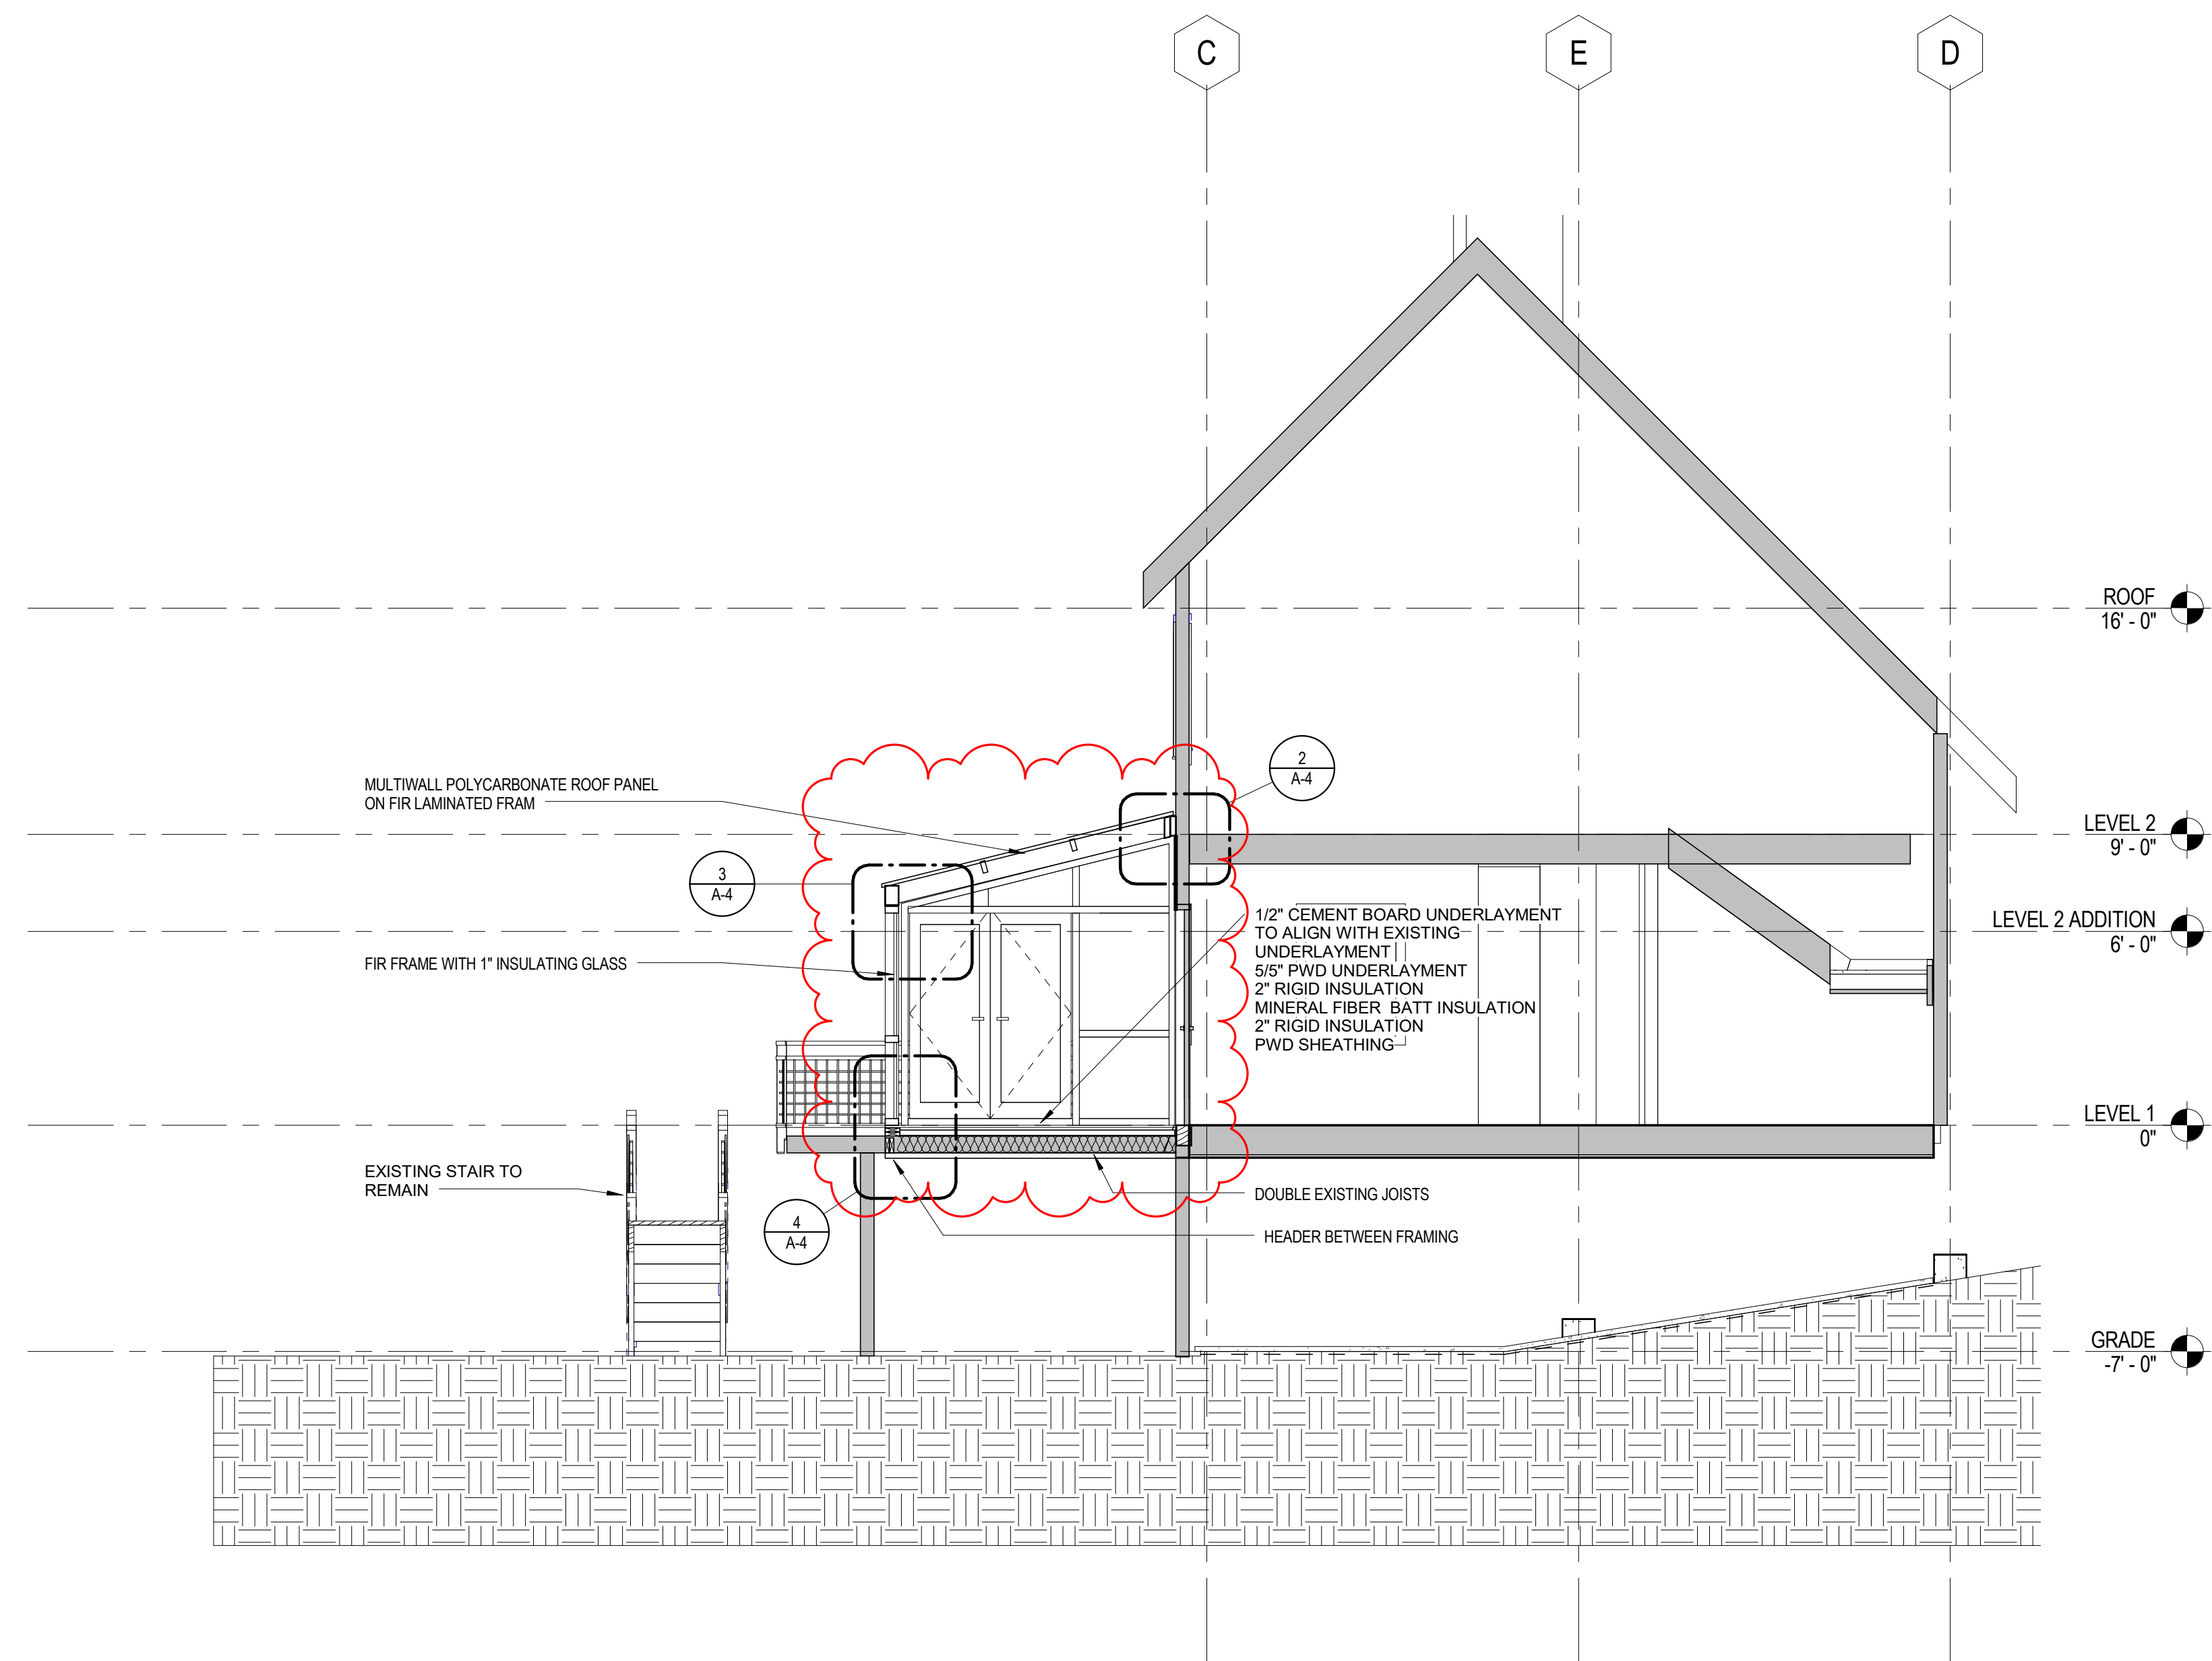

**2** ROOF DETAIL  
A-4 1" = 1'-0"

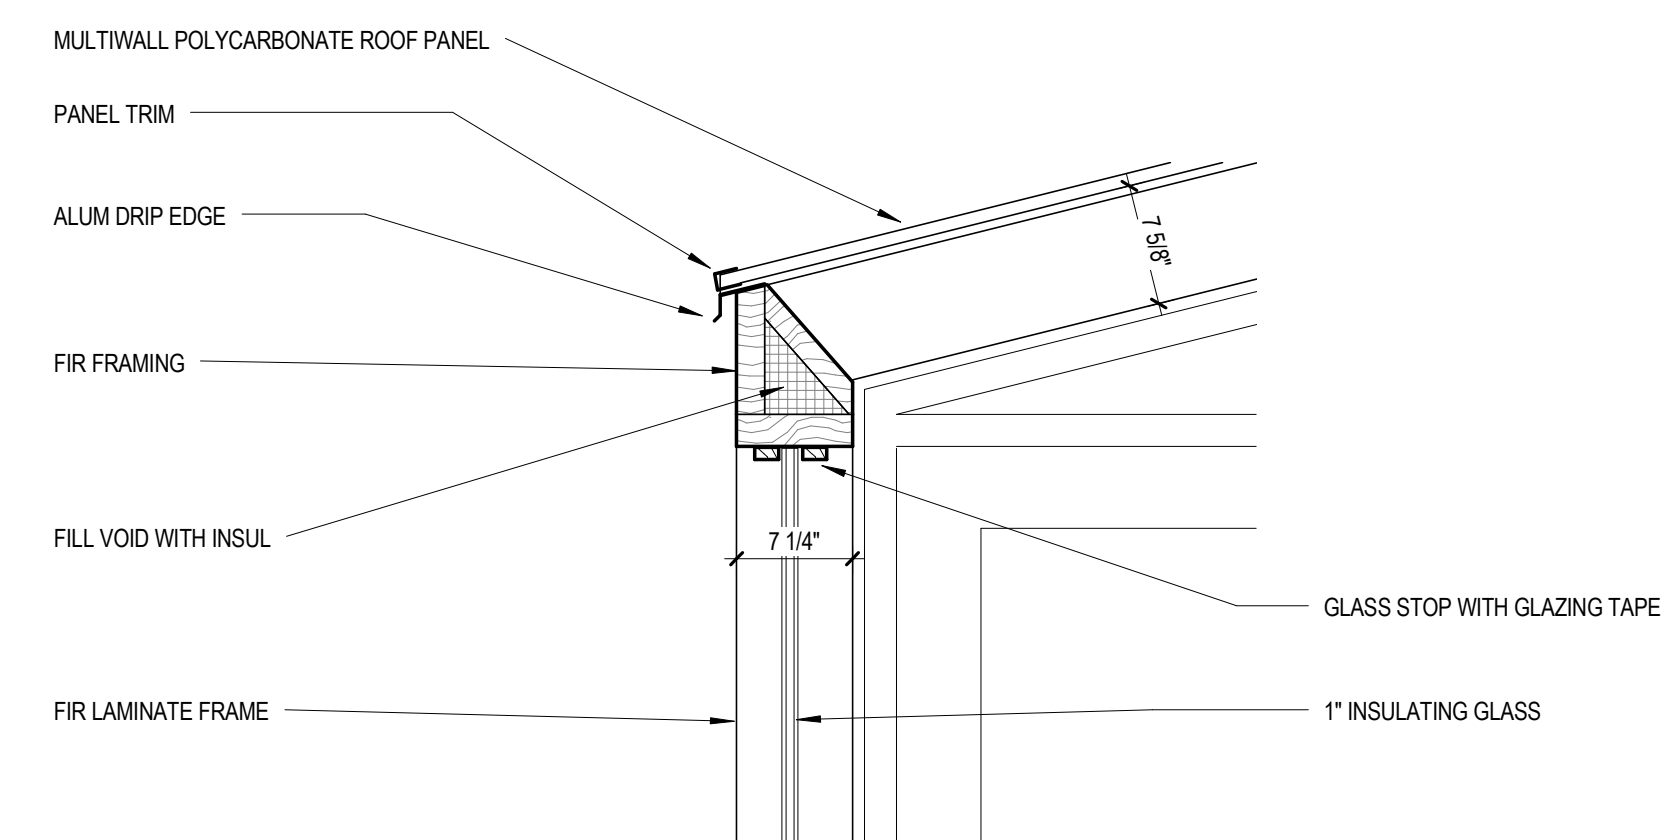


**3** EAVE DETAIL  
A-4 1" = 1'-0"

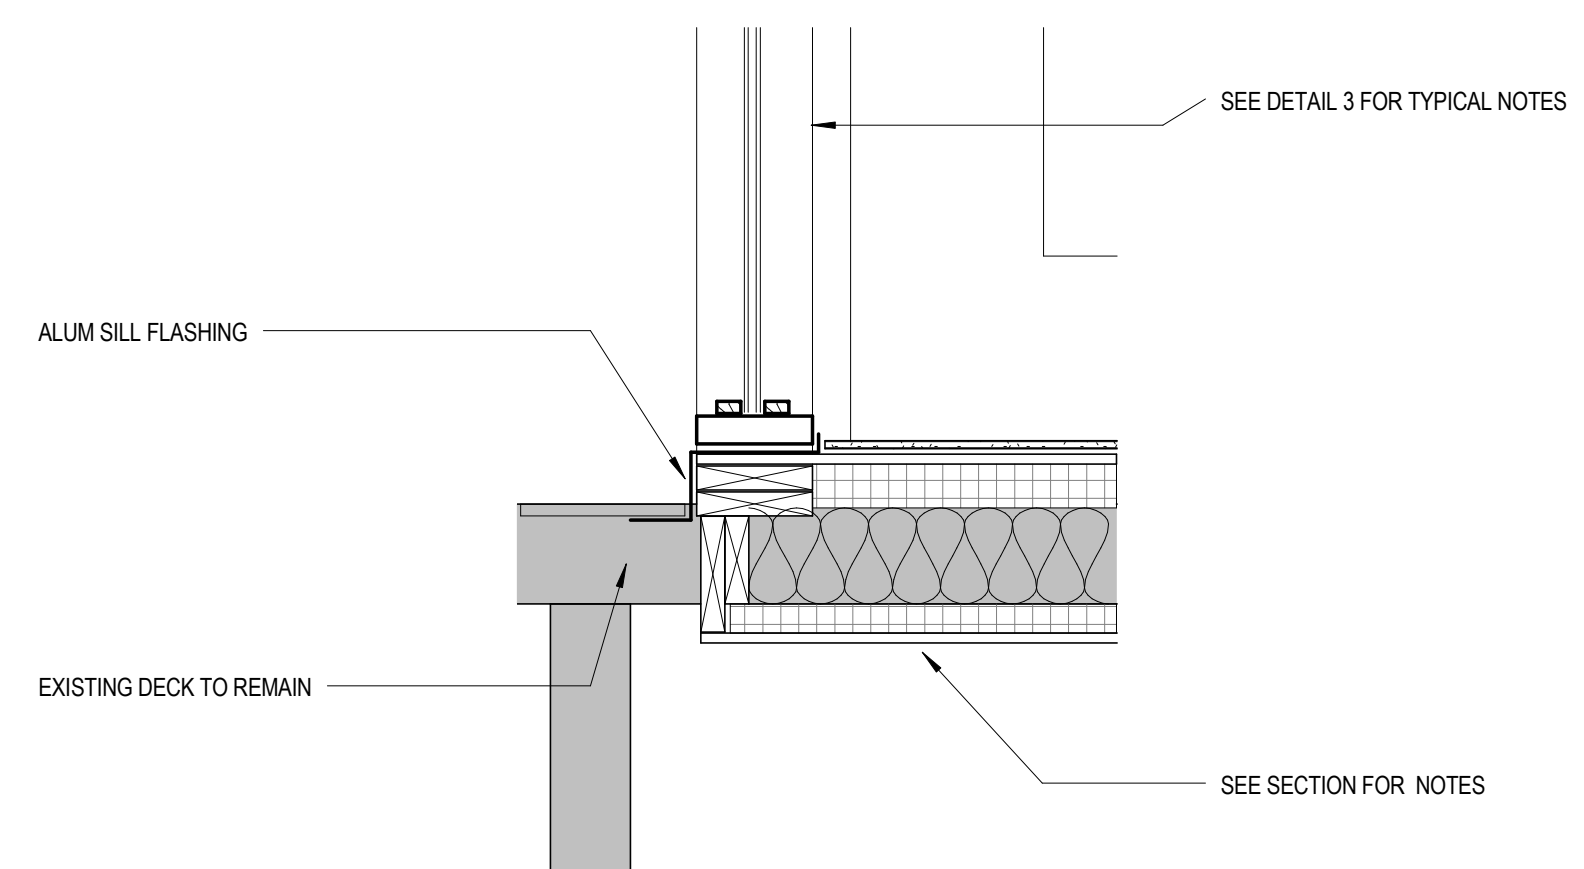

**4** SILL DETAIL  
A-4 1" = 1'-0"

**960 SEAHORE AVE**  
PEAKS ISLAND, ME

NO.	DESCRIPTION	DATE
1	Revision 1	Date 1

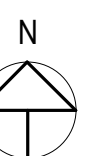

CONTENT: SECTION	
DRAWN BY:	SC
PROJECT NO.:	0000
DATE:	Spring 2016
REVISED:	09/06/16
SCALE:	As indicated

**A-4**

Project Phase  
**100% CD**  
COPYRIGHT © 2011 BY LAVALLEE-BRENSINGER PROFESSIONAL ASSOCIATION. ALL RIGHTS RESERVED. NO REPRODUCTION WITHOUT PERMISSION.