


**City of Portland, Maine - Building or Use Permit Application**

389 Congress Street, 04101 Tel: (207) 874-8703, Fax: (207) 874-8716

Permit No: 01-1238	Issue Date: <b>OCT 8 2001</b>	CBL: 09 E002001
-----------------------	----------------------------------	--------------------

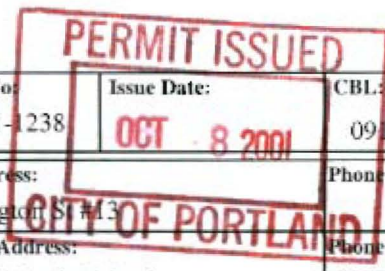

Location of Construction: 944 Seashore Ave	Owner Name: Cummings Kathleen &	Owner Address: 120 Arlington St #13	Phone:
Business Name:	Contractor Name: Hand Digs	Contractor Address: PO Box 22 Peaks Island	Phone: 2077665795
Lessee/Buyer's Name	Phone:	Permit Type: Alterations - Dwellings	Zone:

Past Use: Single Family Cottage	Proposed Use: Same	Permit Fee: \$72.00	Cost of Work: \$8,000.00	CEO District: 3
		FIRE DEPT: <input type="checkbox"/> Approved <input type="checkbox"/> Denied <i>N/A</i>	INSPECTION: Use Group: <i>RS</i> Type: <i>5B</i> <i>Bocce</i>	

Proposed Project Description: Foundation Support Repair	Signature:	Signature: <i>DC 10/9/01</i>
PEDESTRIAN ACTIVITIES DISTRICT (P.A.D.)		
Action: <input type="checkbox"/> Approved <input checked="" type="checkbox"/> <i>N/A</i> w/Conditions <input type="checkbox"/> Denied		
Signature:	Date:	

Permit Taken By: dgc	Date Applied For: 10/09/2001	<b>Zoning Approval</b>
-------------------------	---------------------------------	------------------------

<p>1. This permit application does not preclude the Applicant(s) from meeting applicable State and Federal Rules.</p> <p>2. Building permits do not include plumbing, septic or electrical work.</p> <p>3. Building permits are void if work is not started within six (6) months of the date of issuance. False information may invalidate a building permit and stop all work.</p>	<p><b>Special Zone or Reviews</b></p> <input type="checkbox"/> Shoreland <input type="checkbox"/> Wetland <input type="checkbox"/> Flood Zone <input type="checkbox"/> Subdivision <i>OK</i> <input type="checkbox"/> Site Plan Maj <input type="checkbox"/> Minor <input type="checkbox"/> MM <input type="checkbox"/> Date: <i>DC 10/9/01</i>	<p><b>Zoning Appeal</b></p> <input type="checkbox"/> Variance <input type="checkbox"/> Miscellaneous <input type="checkbox"/> Conditional Use <input type="checkbox"/> Interpretation <input type="checkbox"/> Approved <input type="checkbox"/> Denied <i>N/A</i> Date:	<p><b>Historic Preservation</b></p> <input checked="" type="checkbox"/> Not in District or Landmark <input type="checkbox"/> Does Not Require Review <input type="checkbox"/> Requires Review <input type="checkbox"/> Approved <input type="checkbox"/> Approved w/Conditions <input type="checkbox"/> Denied Date: <i>DC 10/9/01</i>
--	---	--	--

**EXPIRED**

**CERTIFICATION**

I hereby certify that I am the owner of record of the named property, or that the proposed work is authorized by the owner of record and that I have been authorized by the owner to make this application as his authorized agent and I agree to conform to all applicable laws of this jurisdiction. In addition, if a permit for work described in the application is issued, I certify that the code official's authorized representative shall have the authority to enter all areas covered by such permit at any reasonable hour to enforce the provision of the code(s) applicable to such permit.

SIGNATURE OF APPLICANT	ADDRESS	DATE	PHONE
RESPONSIBLE PERSON IN CHARGE OF WORK, TITLE		DATE	PHONE

JR1

# All Purpose Building Permit Application

If you or the property owner owes real estate or personal property taxes or user charges on any property within the City, payment arrangements must be made before permits of any kind are accepted.

Location/Address of Construction:		
Total Square Footage of Proposed Structure <u>4048</u>	Square Footage of Lot <u>26,984</u>	
Tax Assessor's Chart, Block & Lot Chart# <u>91</u> Block# <u>E</u> Lot# <u>000</u>	Owner: <u>David Johnston</u>	Telephone:
Lessee/Buyer's Name (If Applicable)	Applicant name, address & telephone: <u>944 Seashore Ave Peaks Island ME</u>	Cost Of Work: \$ <u>8000.00</u> Fee: \$ <u>72.00</u>
Current use: <u>Single home</u>		
If the location is currently vacant, what was prior use: _____		
Approximately how long has it been vacant: _____		
Proposed use: <u>redo some tubes with Footings + cement block. Close in area.</u>		
Project description: <u>Take out some tubes replace with cement footings in cement block, skin coat, Insulate and Drainage around area.</u>		
Contractor's name, address & telephone: <u>Hart digs # PO Box 22 Peaks Island ME</u>		
Who should we contact when the permit is ready: <u>Hart digs</u>		
Mailing address: <u>PO Box 22 Peaks Island ME 04108</u>		
Phone: <u>766 5795</u>		

IF THE REQUIRED INFORMATION IS NOT INCLUDED IN THE SUBMISSIONS THE PERMIT WILL BE AUTOMATICALLY DENIED AT THE DISCRETION OF THE BUILDING/PLANNING DEPARTMENT, WE MAY REQUIRE ADDITIONAL INFORMATION IN ORDER TO APPROVE THIS PERMIT.


I hereby certify that I am the Owner of record of the named property, or that the owner of record authorizes the proposed work and that I have been authorized by the owner to make this application as his/her authorized agent. I agree to conform to all applicable laws of this jurisdiction. In addition, if a permit for work described in this application is issued, I certify that the Code Official's authorized representative shall have the authority to enter all areas covered by this permit at any reasonable hour to enforce the provisions of the codes applicable to this permit.

Signature of applicant: 	Date: <u>10/9/01</u>
---	----------------------


This is not a permit, you may not commence ANY work until the permit is issued



SCALE: 1/4" = 1'-0"

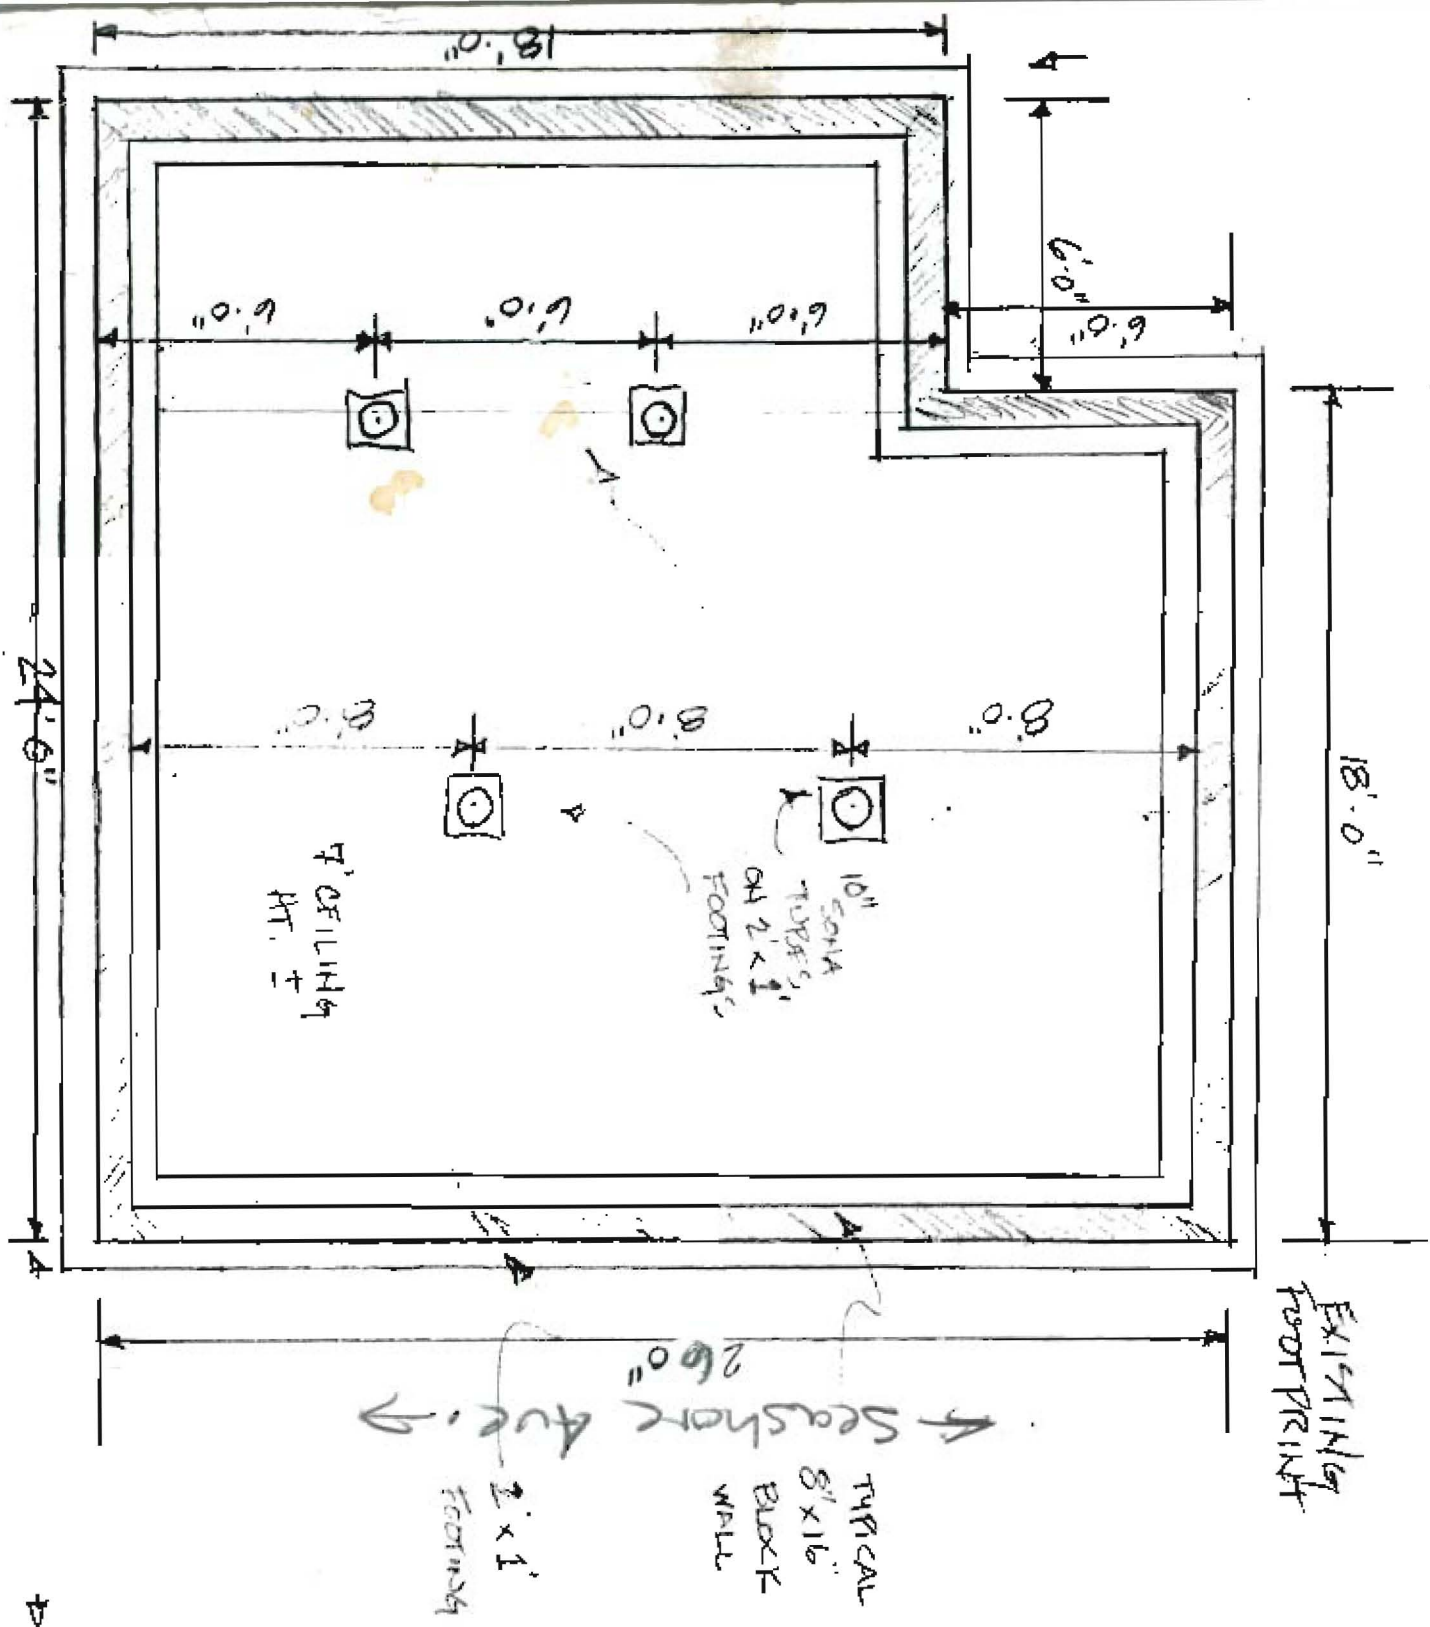

CROSS-SECTION SCALE: 1" = 1'-0"

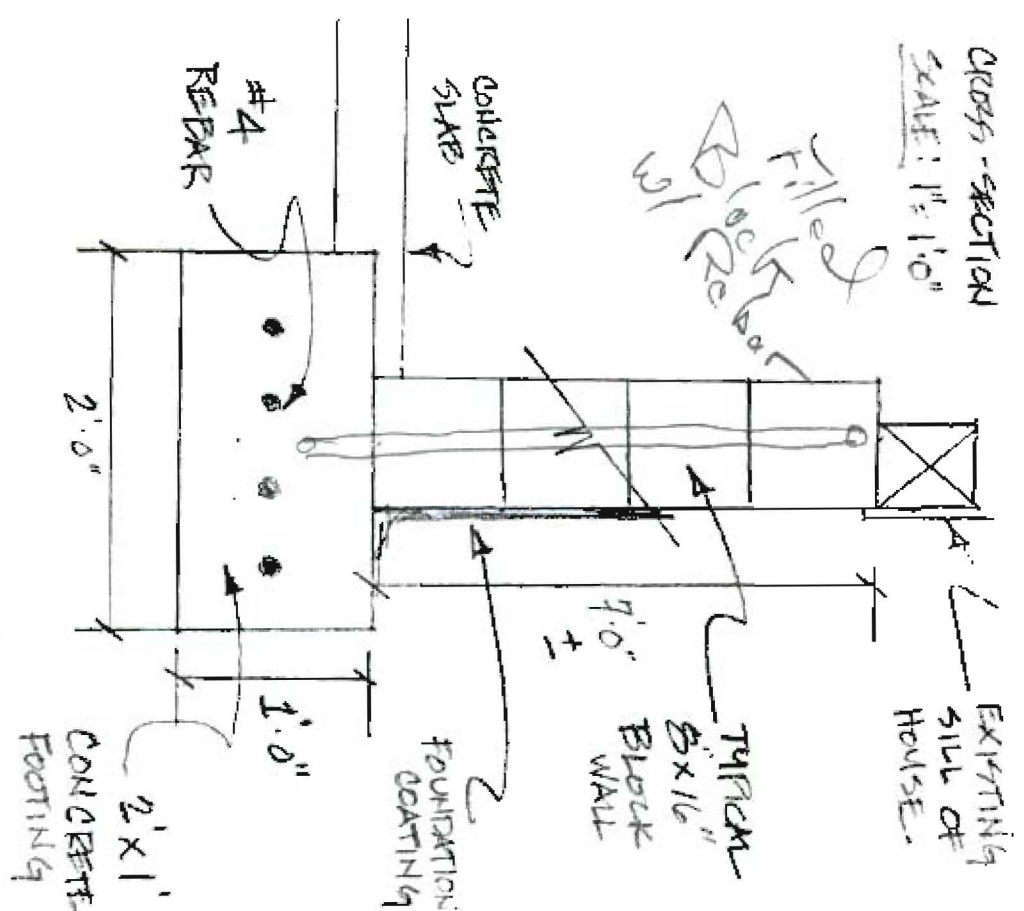

FOUNDATION PRINT FOR:

David Johnston RESIDENCE  
 994 Seashore AVE  
 PEAKS ISLAND, ME  
 10/2/00 SCALE: AS NOTED