


Green line is limit of scope for this second phase of work

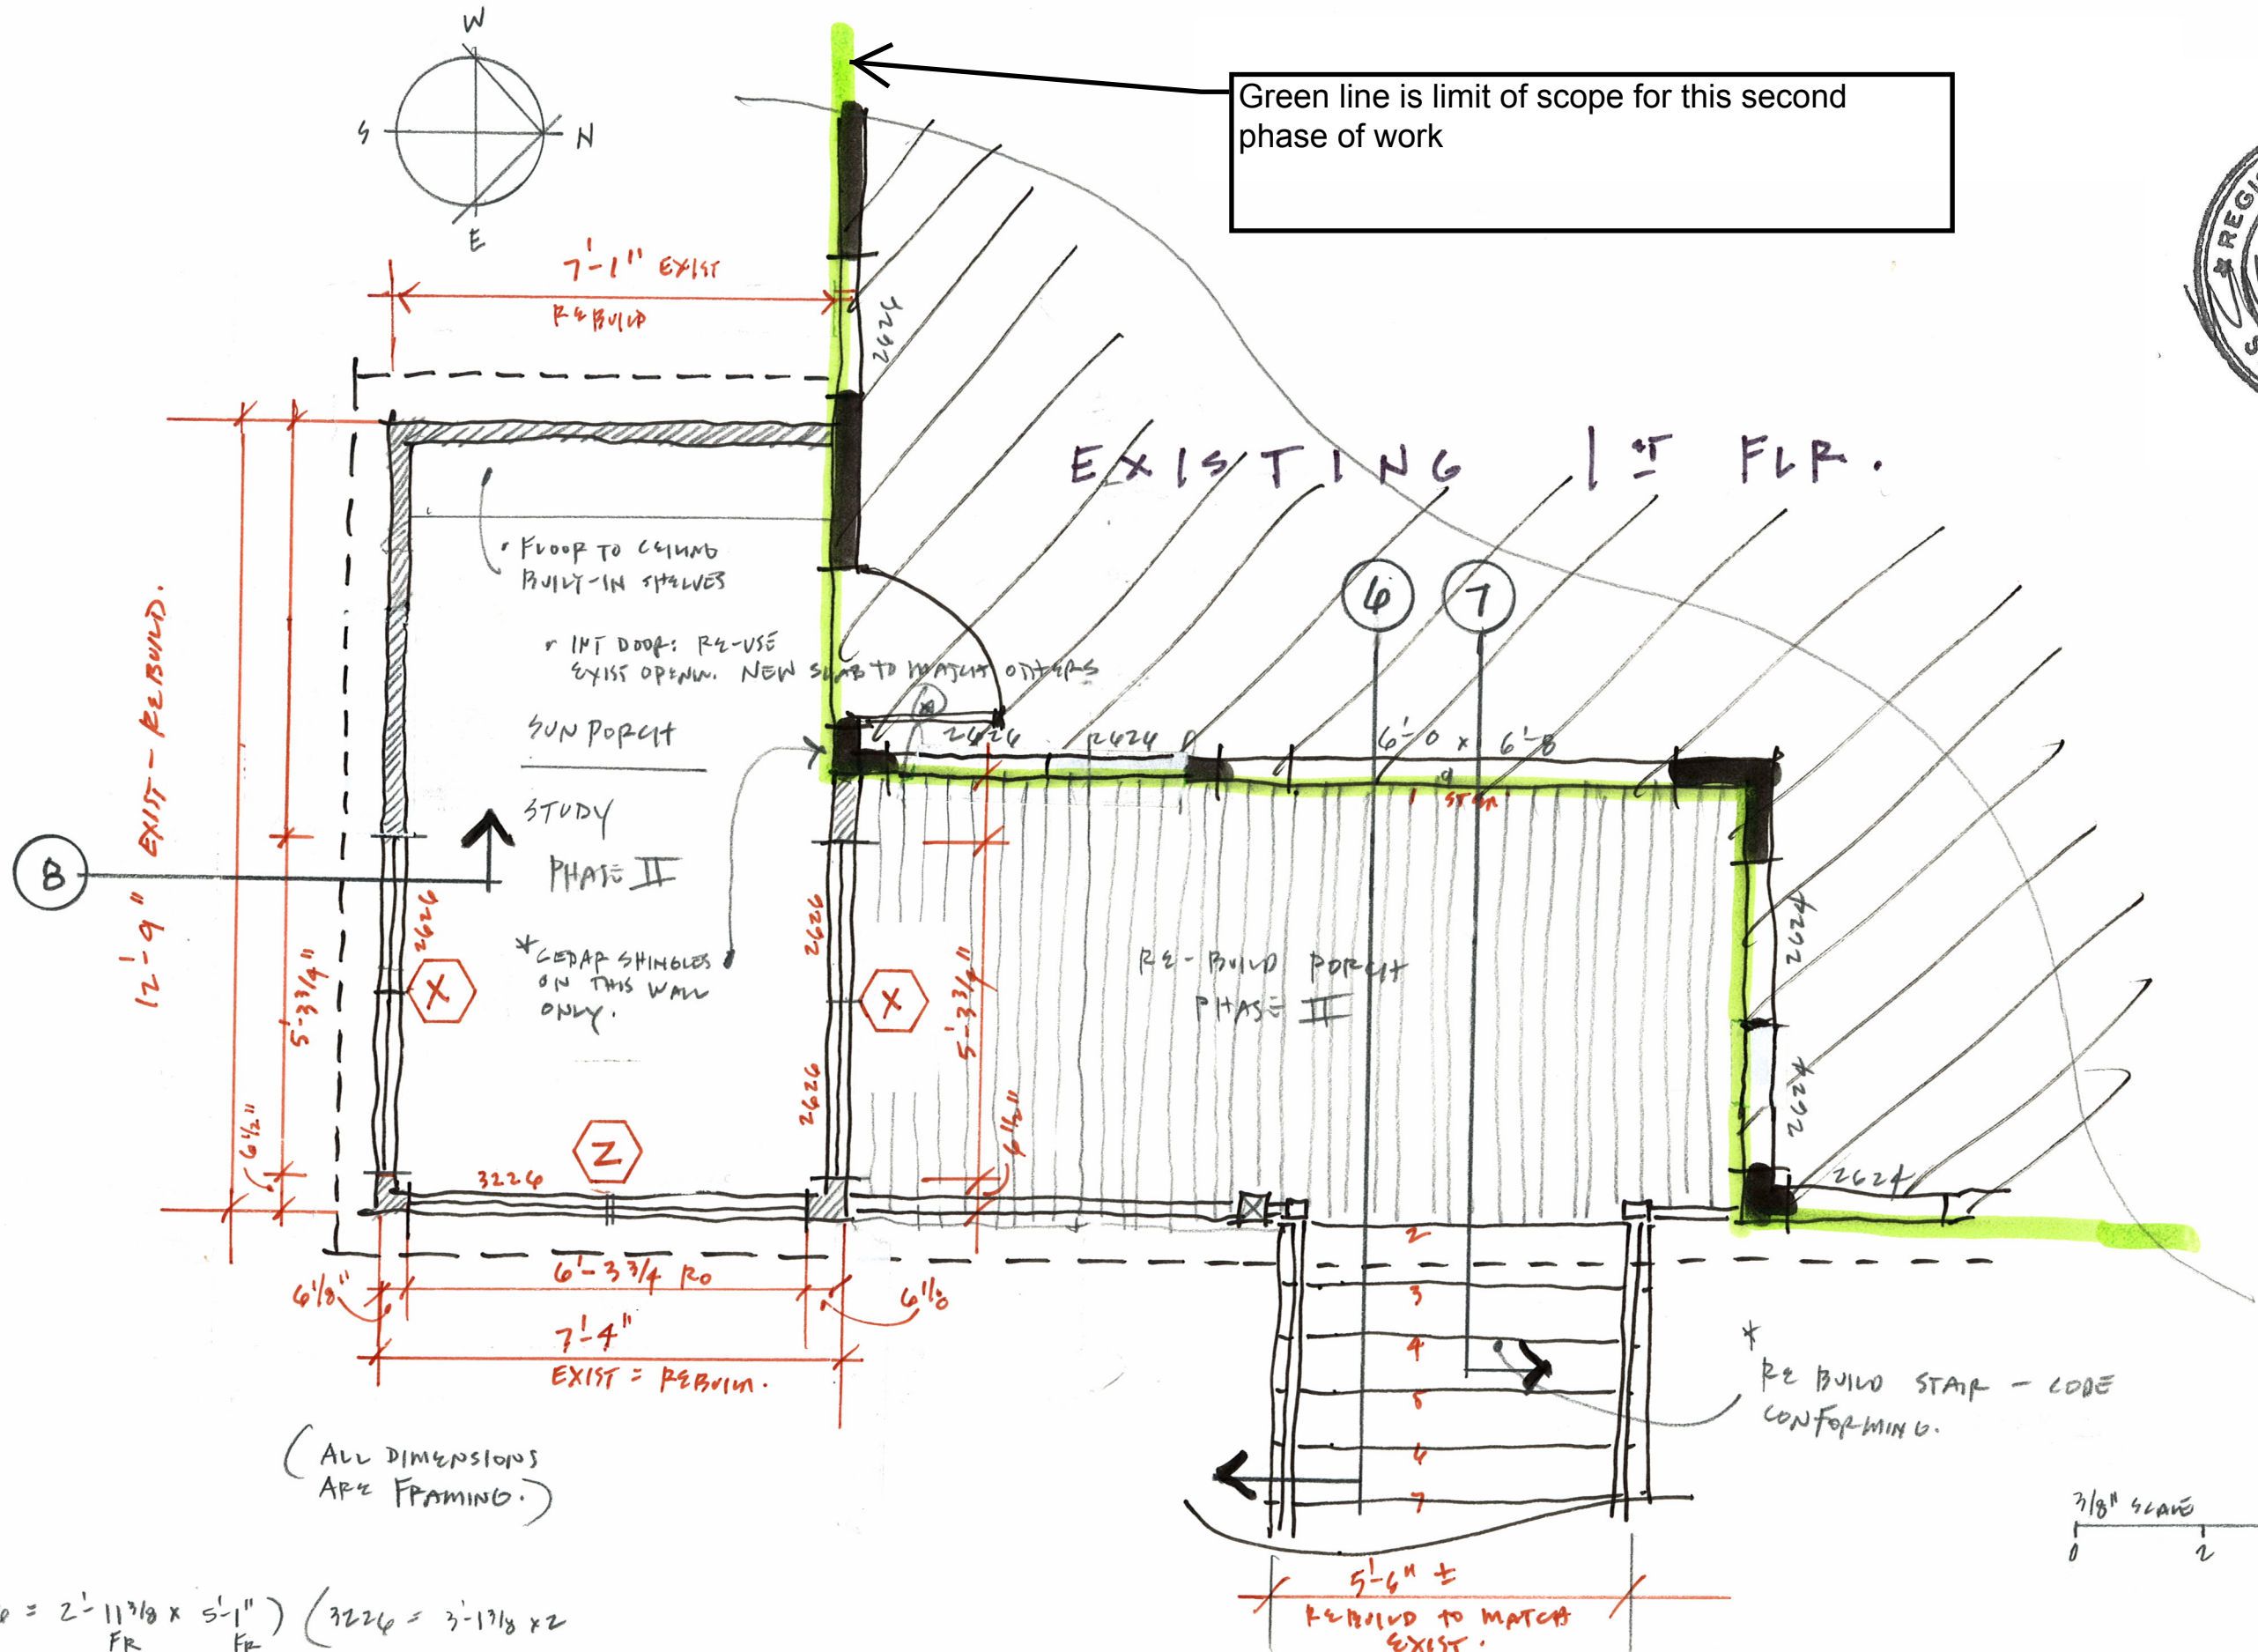

EXISTING 1ST FLR.

FLOOR TO CEILING BUILT-IN SHELVES
 RE-USE EXIST OPENING. NEW SLAB TO MATCH OTHERS

SUN PORCH
 STUDY PHASE II

* CEDAR SHINGLES ON THIS WALL ONLY.

RE-BUILD PORCH PHASE II

* RE-BUILD STAIR - CODE CONFORMING.

(ALL DIMENSIONS ARE FRAMING.)

(3026 = 2'-11 3/8" x 5'-1" FR) (3226 = 3'-1 3/8" x 2

FLOOR PLAN

2