


Foundation notes: all existing piers have been reviewed and are to be re-used as-is in the rebuild, no changes.

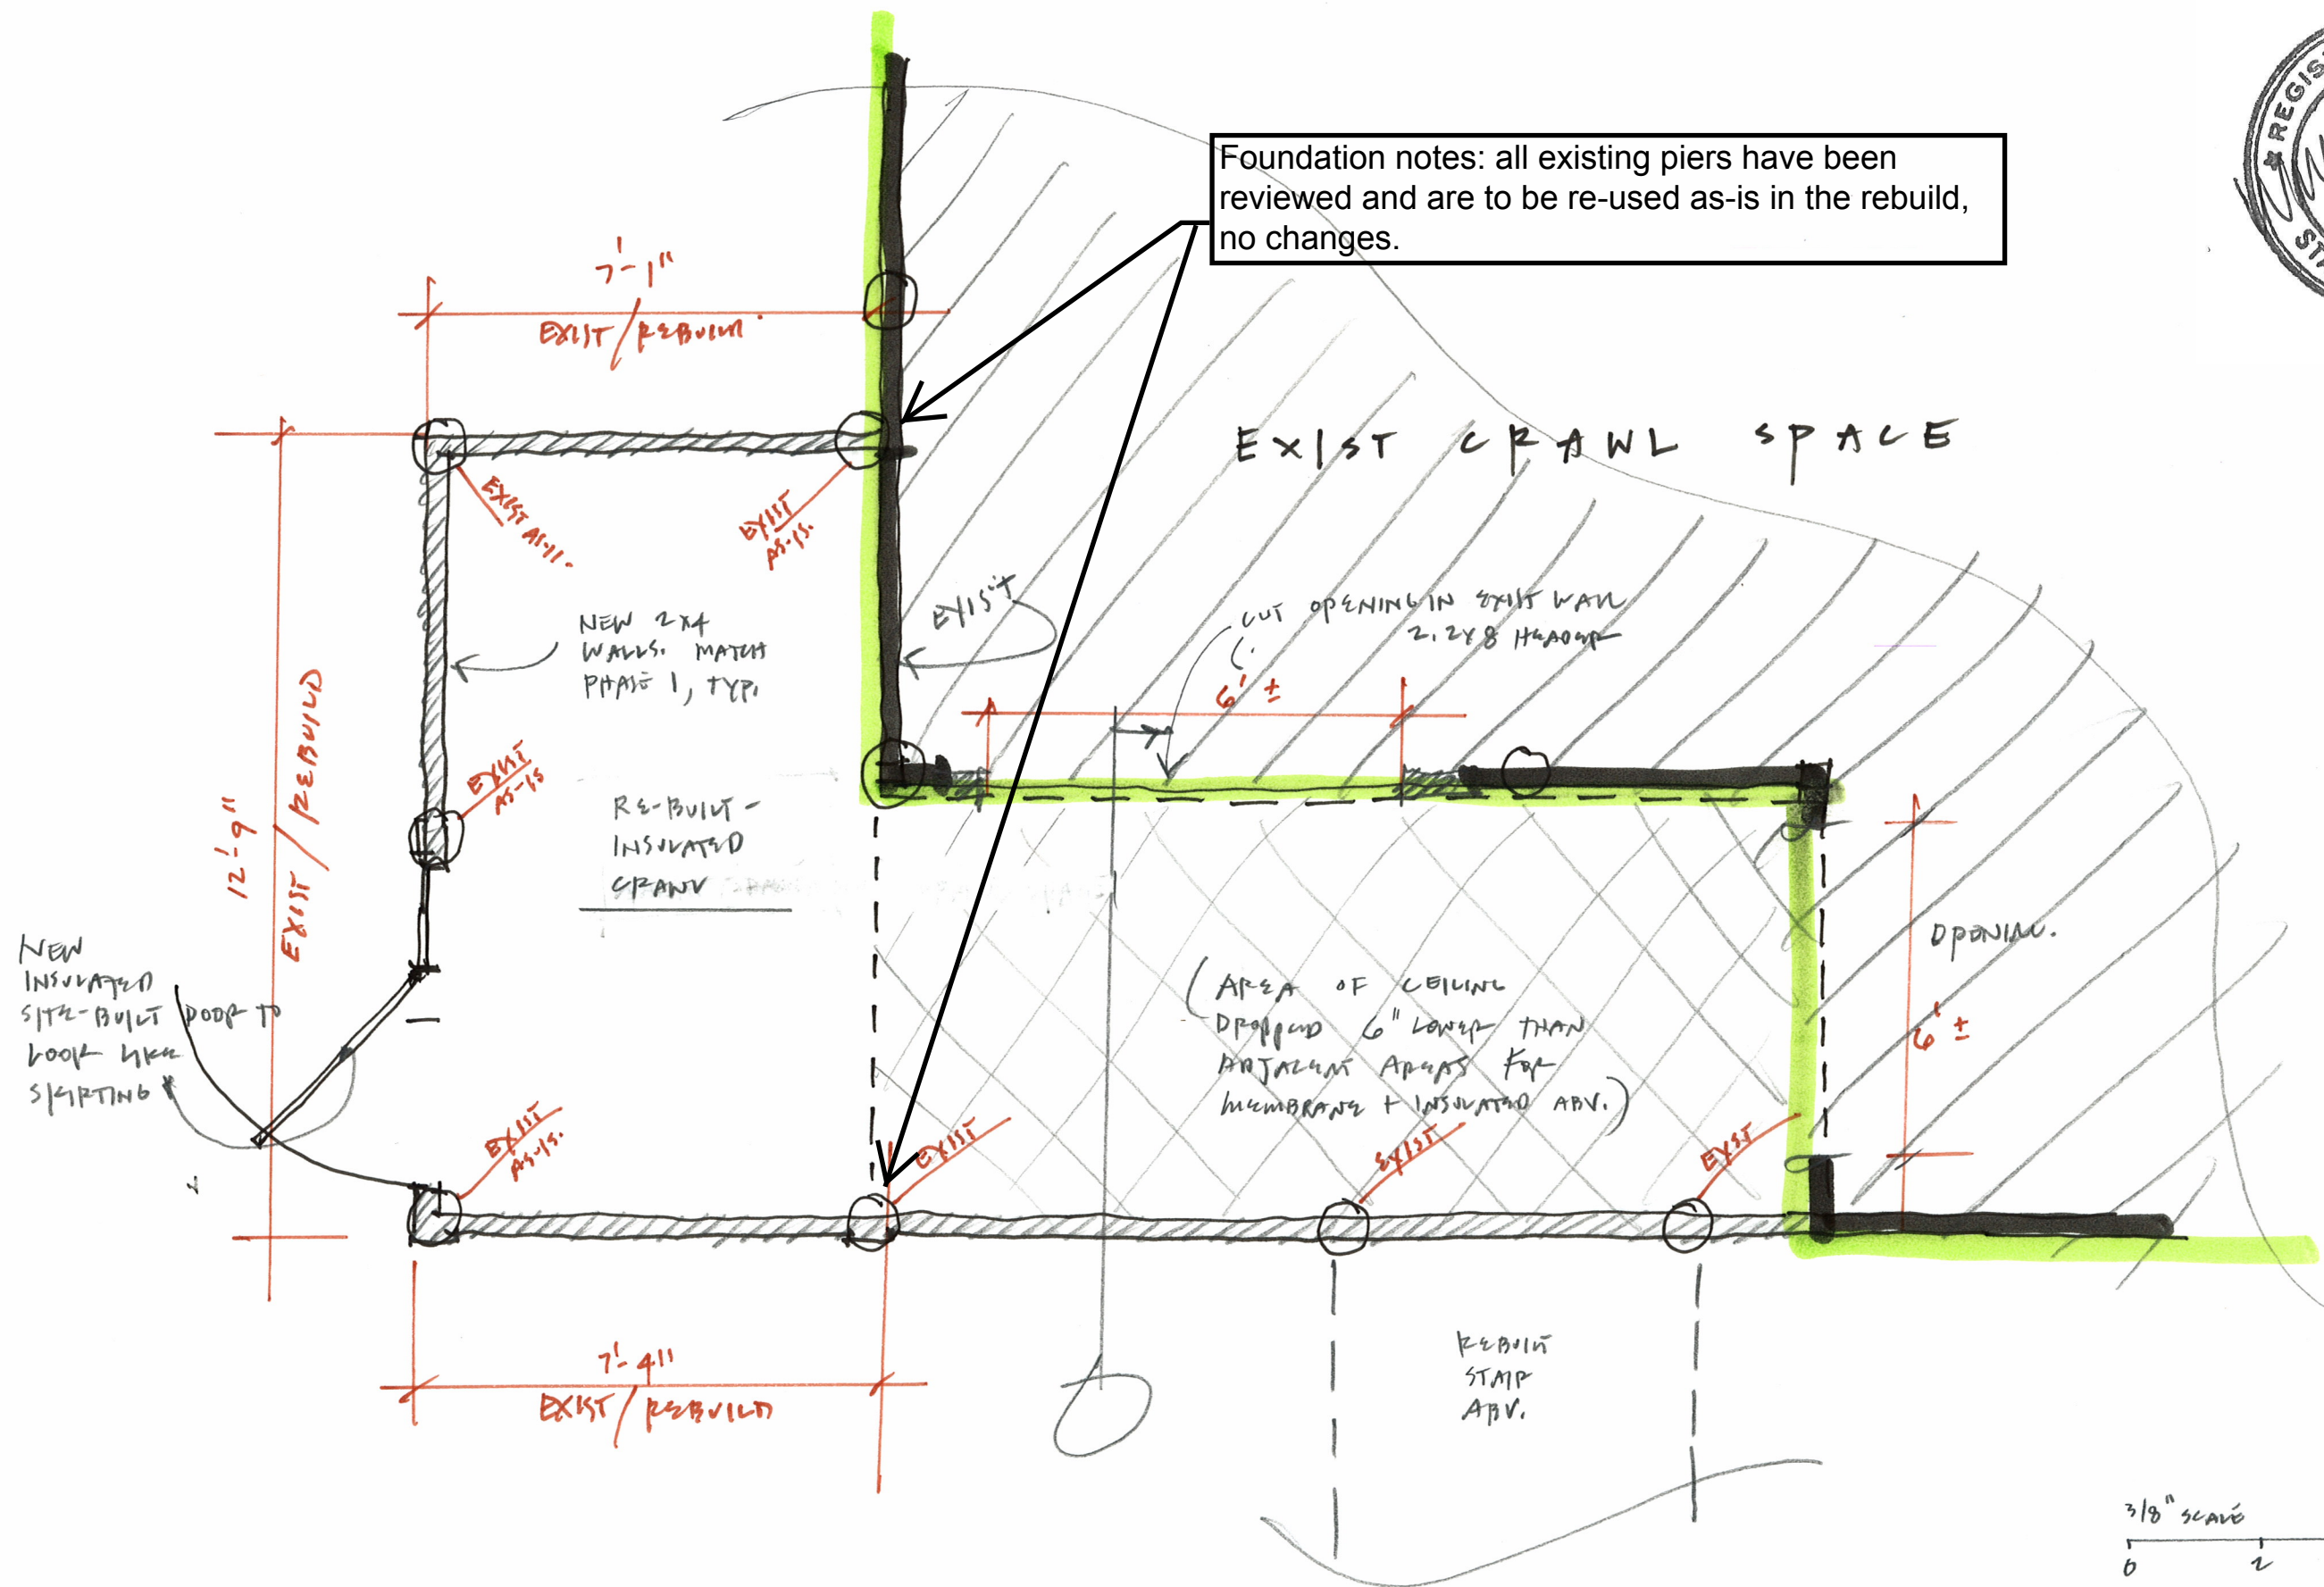

CRAWL SPACE PLAN