


NOTES:

- 1.) CONTRACTOR RESPONSIBLE FOR ENSURING THAT PROJECT MEETS ALL LOCAL CODE REQUIREMENTS.
- 2.) PLUMBING AND ELECTRICAL DESIGN, SPECIFICATIONS AND PERMITS BY OTHERS (TO CODE).

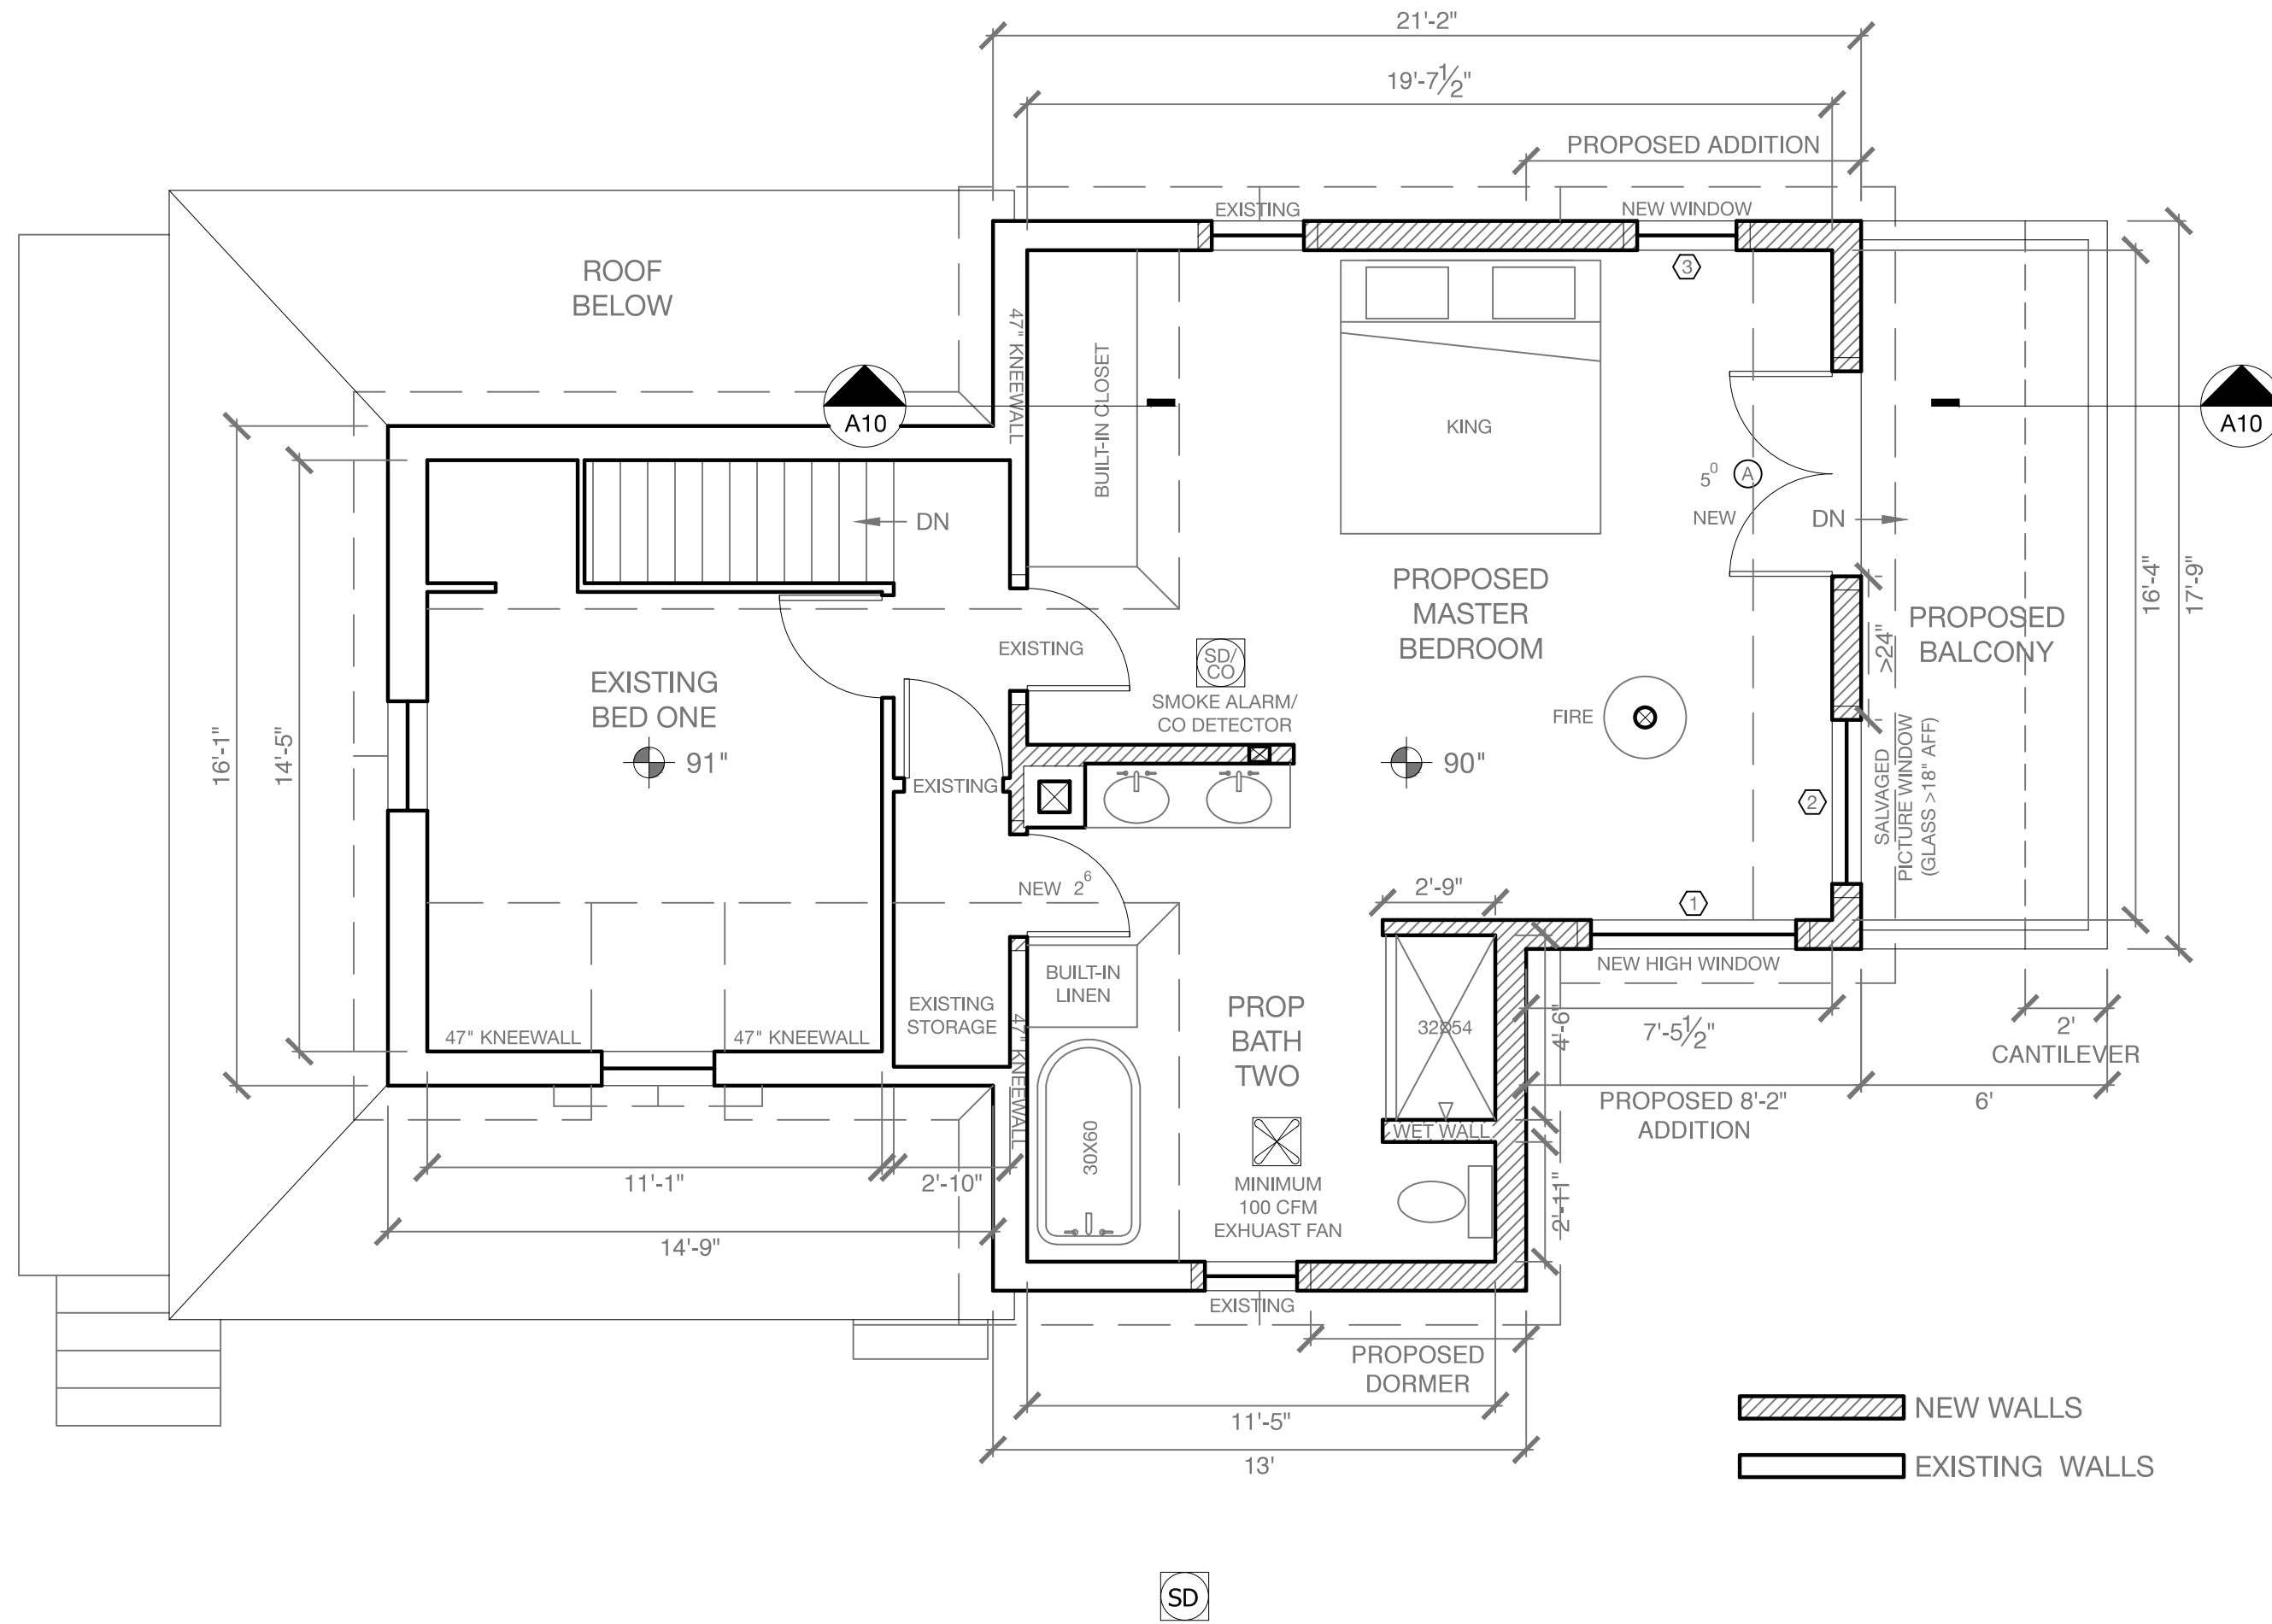

**A** Proposed Second Floor Plan

**Rachel Conly Design LLC**  
 26 Sterling Street  
 Peaks Island, Maine 04108  
 207.766.5625

DATE	NOTES
2016.07.29	
REVISION	

1/4" = 1'

**PROJECT**  
**Sherman Residence**  
 15 Prince Ave.  
 Peaks Island, ME  
 04108

**A7**  
 Proposed  
 Second Floor  
 Plan