


Rachel Conly Design LLC
 26 Sterling Street
 Peaks Island, Maine 04108
 207.766.5625

DATE	NOTES
2016.02.17	
REVISED	

1/4" = 1'

PROJECT
Held Residence
 52 Reed Ave.
 Peaks Island, ME
 04108

A8
 Proposed
 North
 Elevation

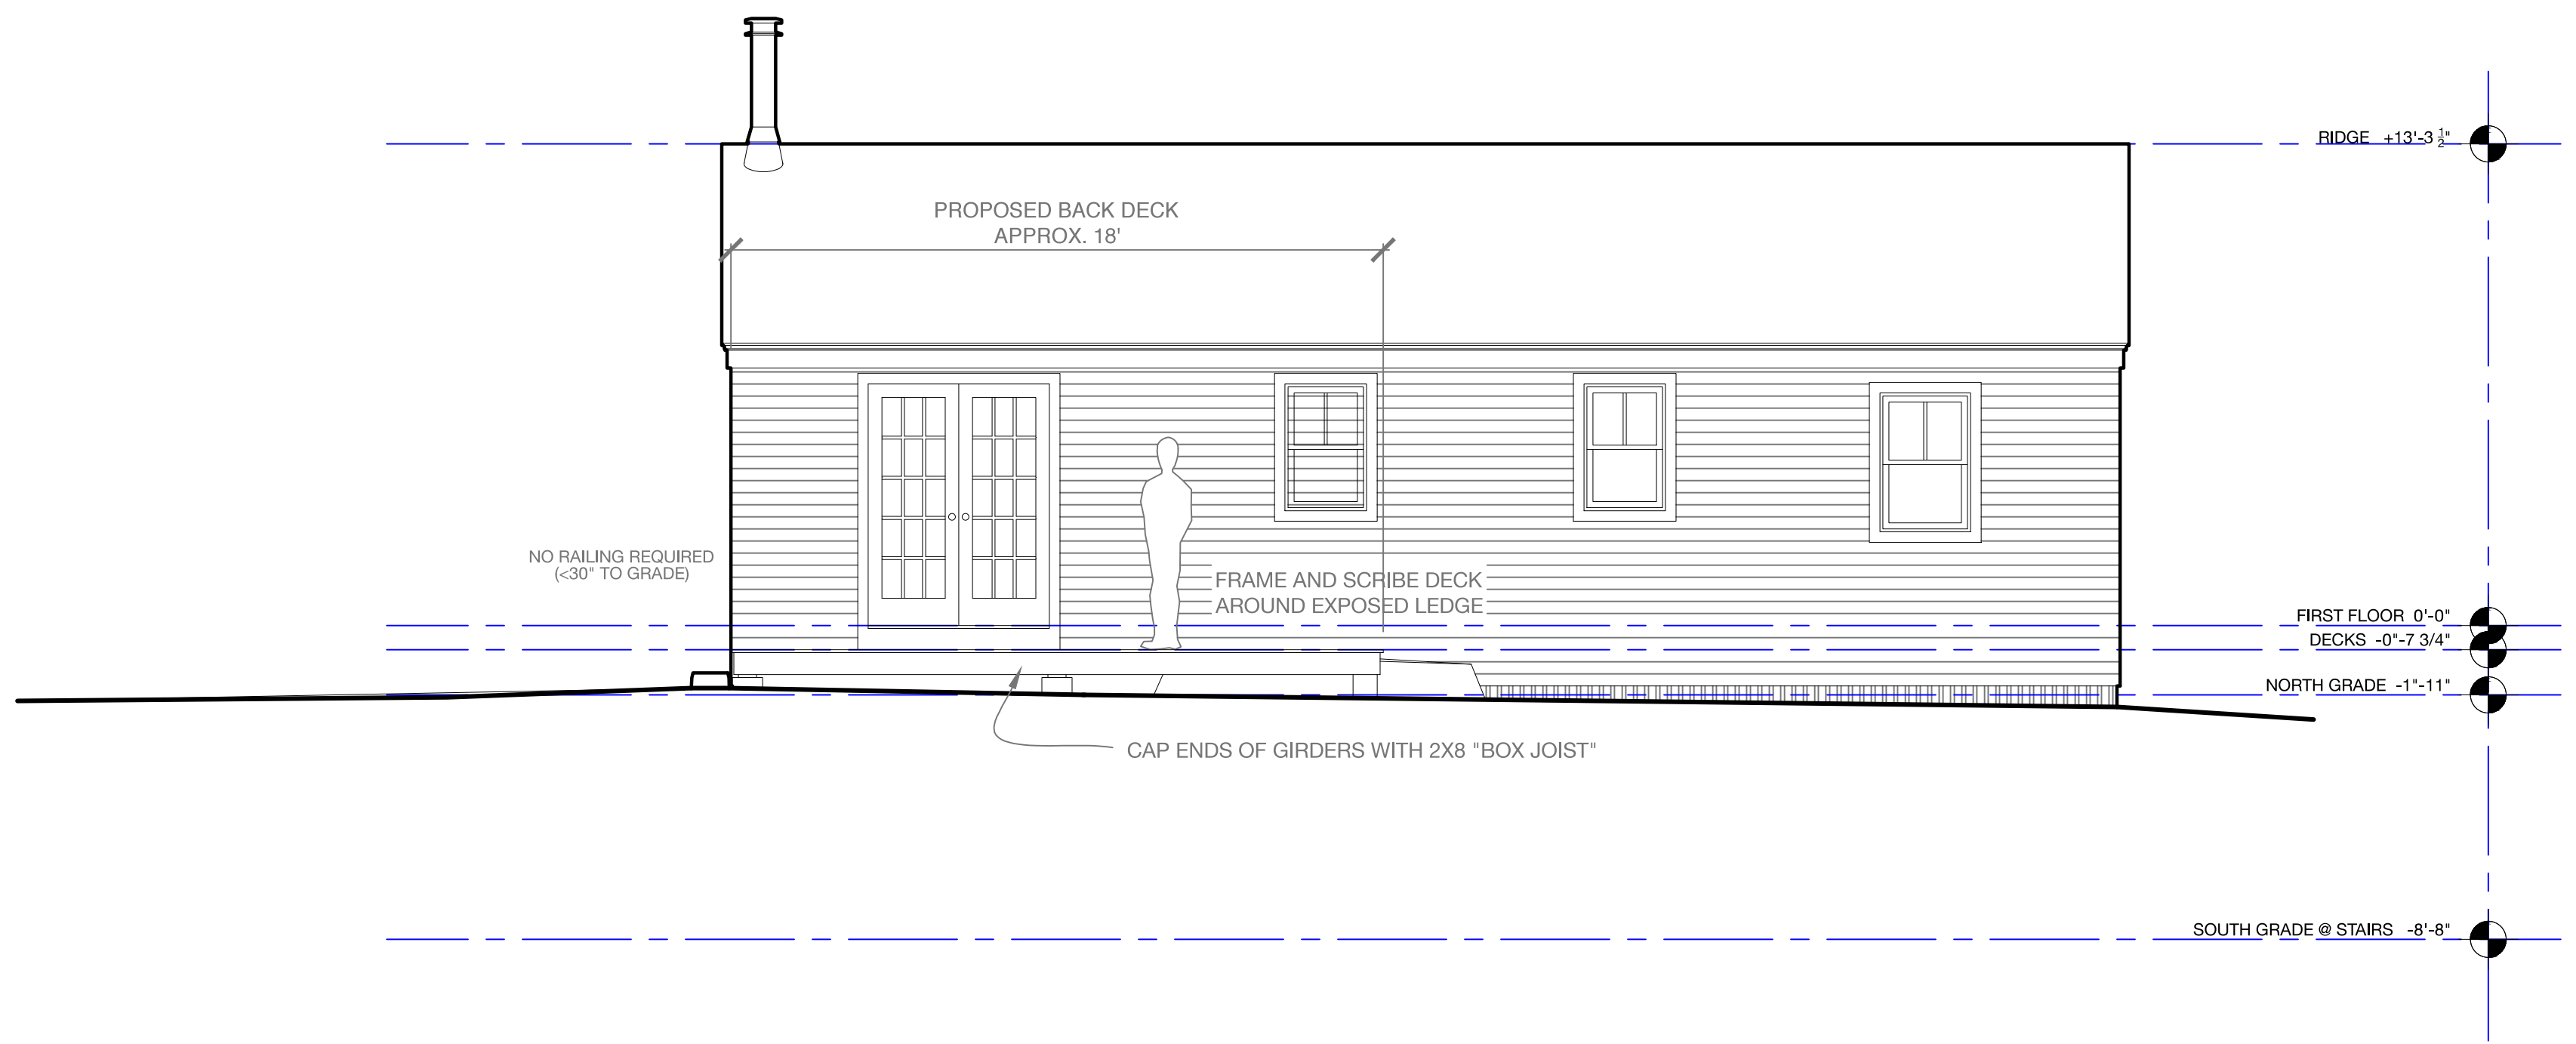

A Proposed North Elevation