

Boardwalk

34" wide x 36' long

side view framing

12" above grade

existing deck


2x6 PT stringers: 5 total (doubled on outside)

29" above grade
proposed deck on shed

Simpson ties attaching framing to deck

8" sonotubes (8 total)

Simpson ties

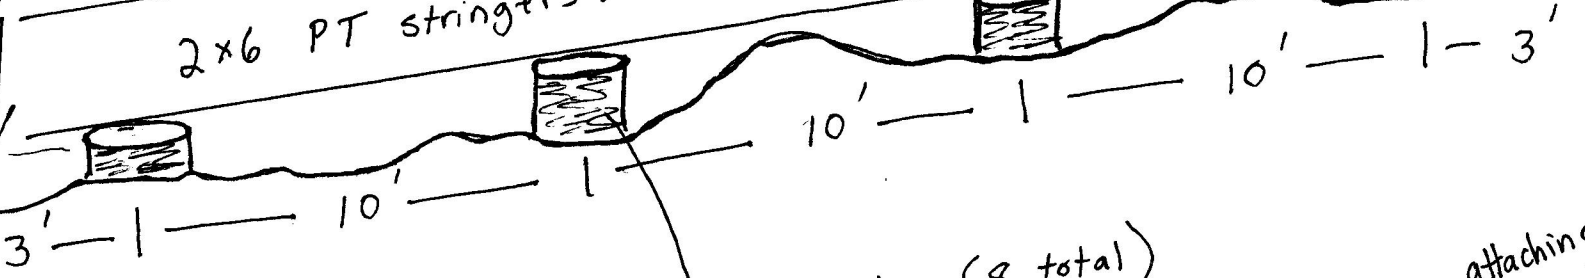

top view framing

joist hangers

single 2x6 joist

double 2x6 joists

8" sonotubes

Deck

Deck

