


Reilly/H&LD
52 Reed Ave.

N

N

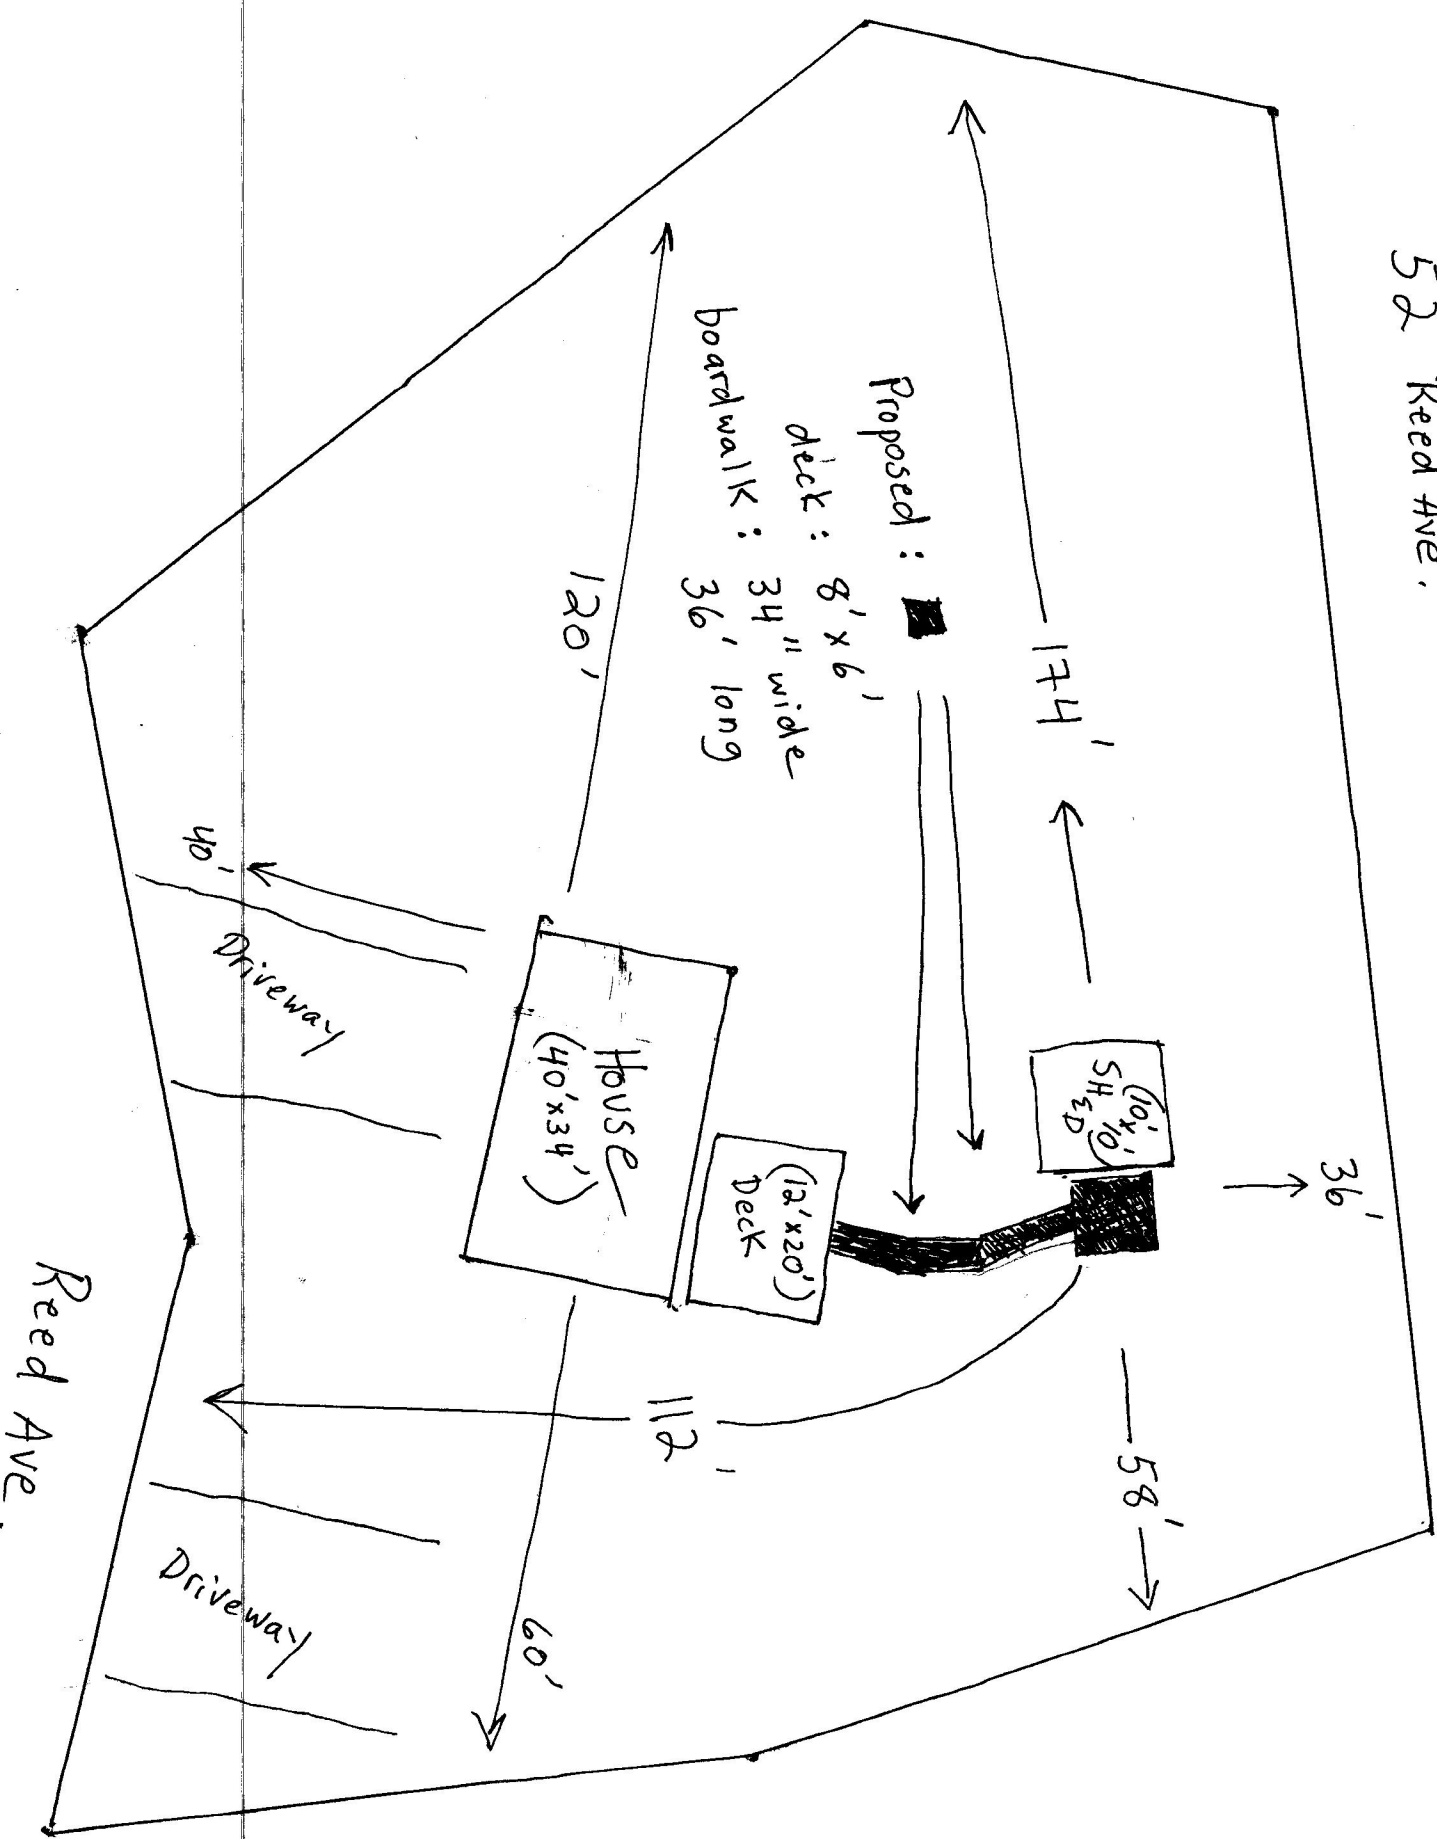

Proposed:

deck: 8' x 6'

boardwalk: 34" wide
36' long

House
(40' x 34')

Deck
(12' x 20')

SH&LD
(10' x 10')

Driveway
up

Driveway

Reed Ave.

S

E