


Existing Foundation and Known Property lines has existing holding tank & leach bed - good. will drill new well for winter water

IR-1 Zone Shoreland All interior reno Rebuild in existing footprint & envelope

Existing
152' to wec pin/street


West Elevation

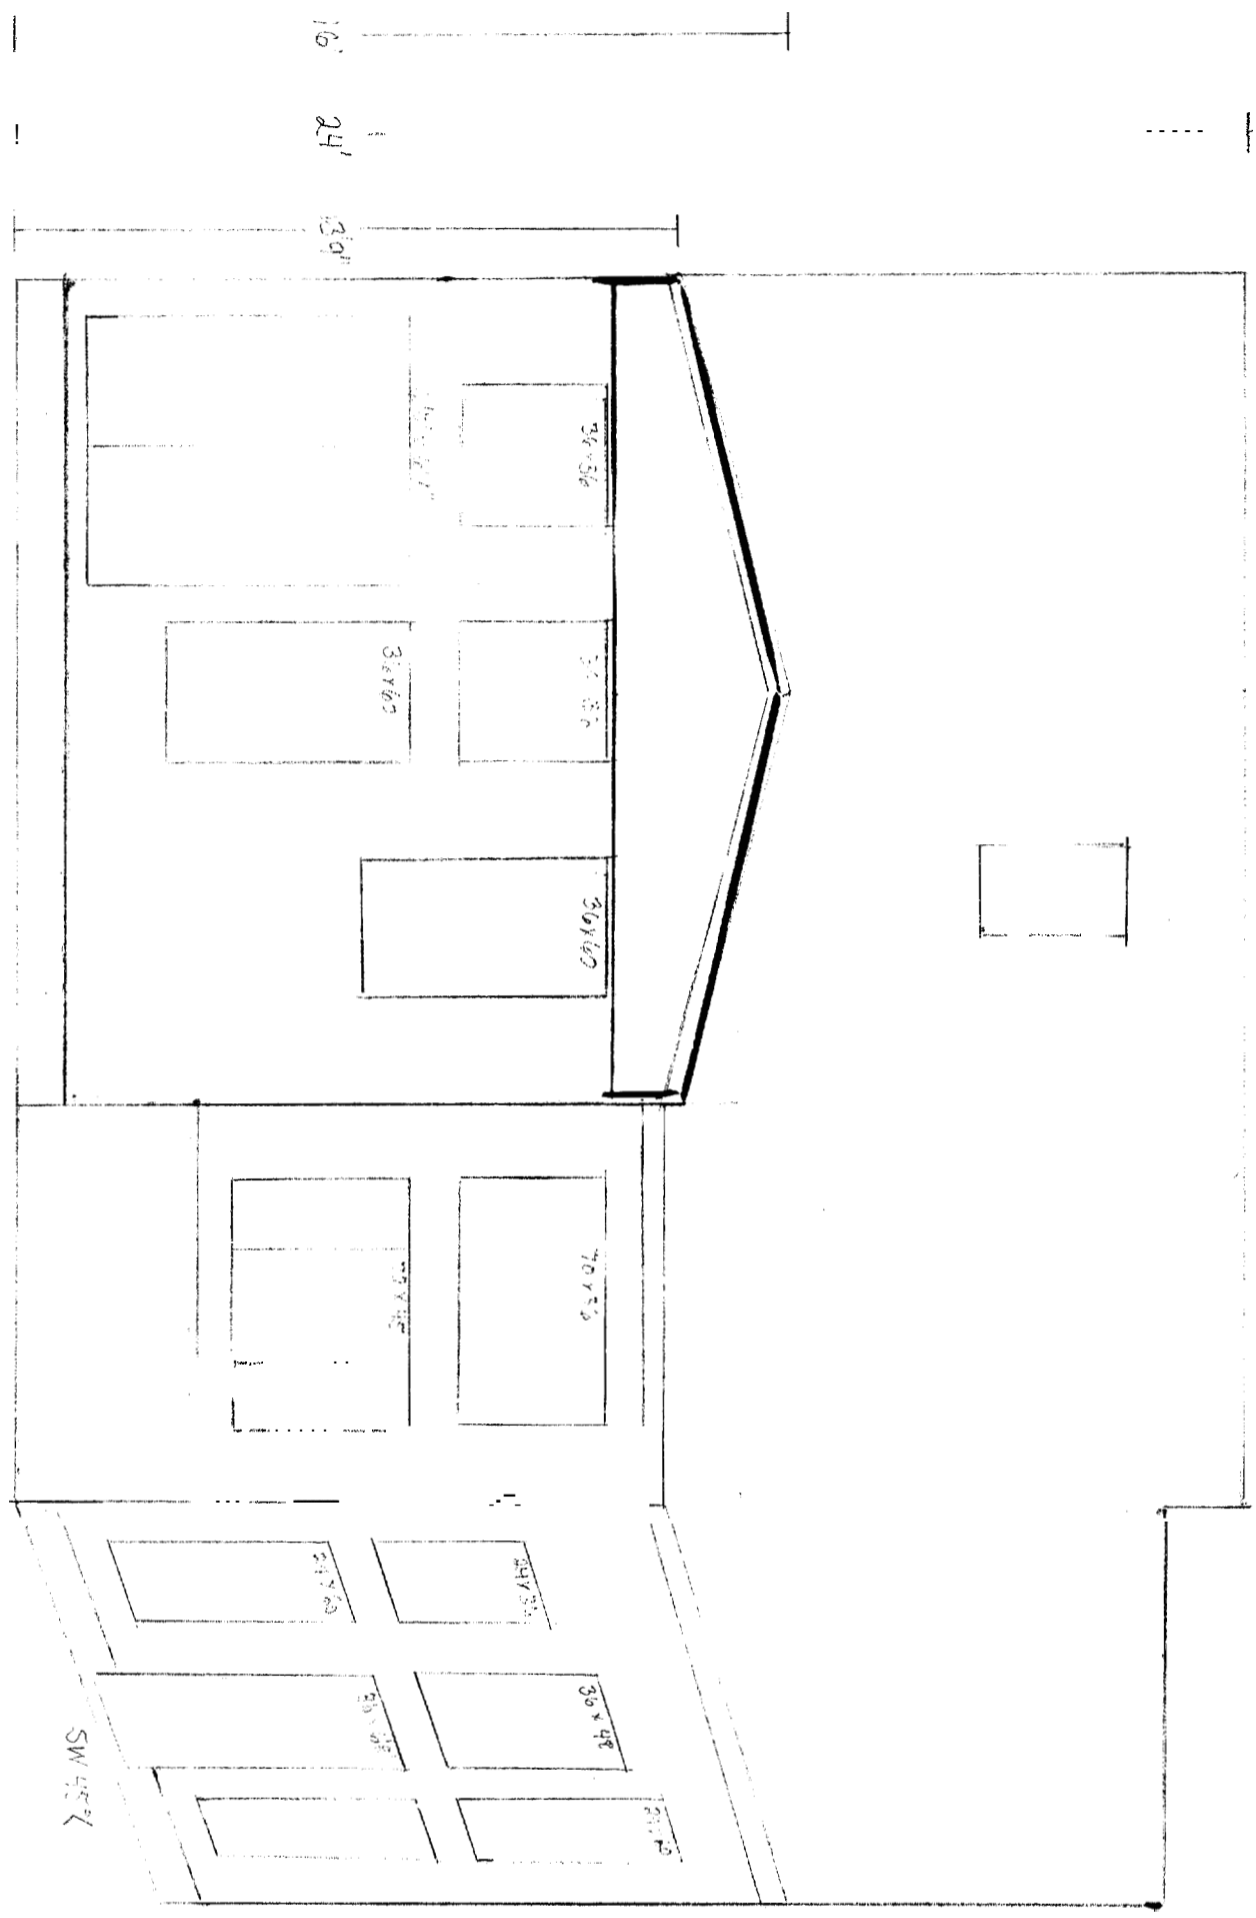


Existing
New
Reconstruction

SW 45°

North Elevation

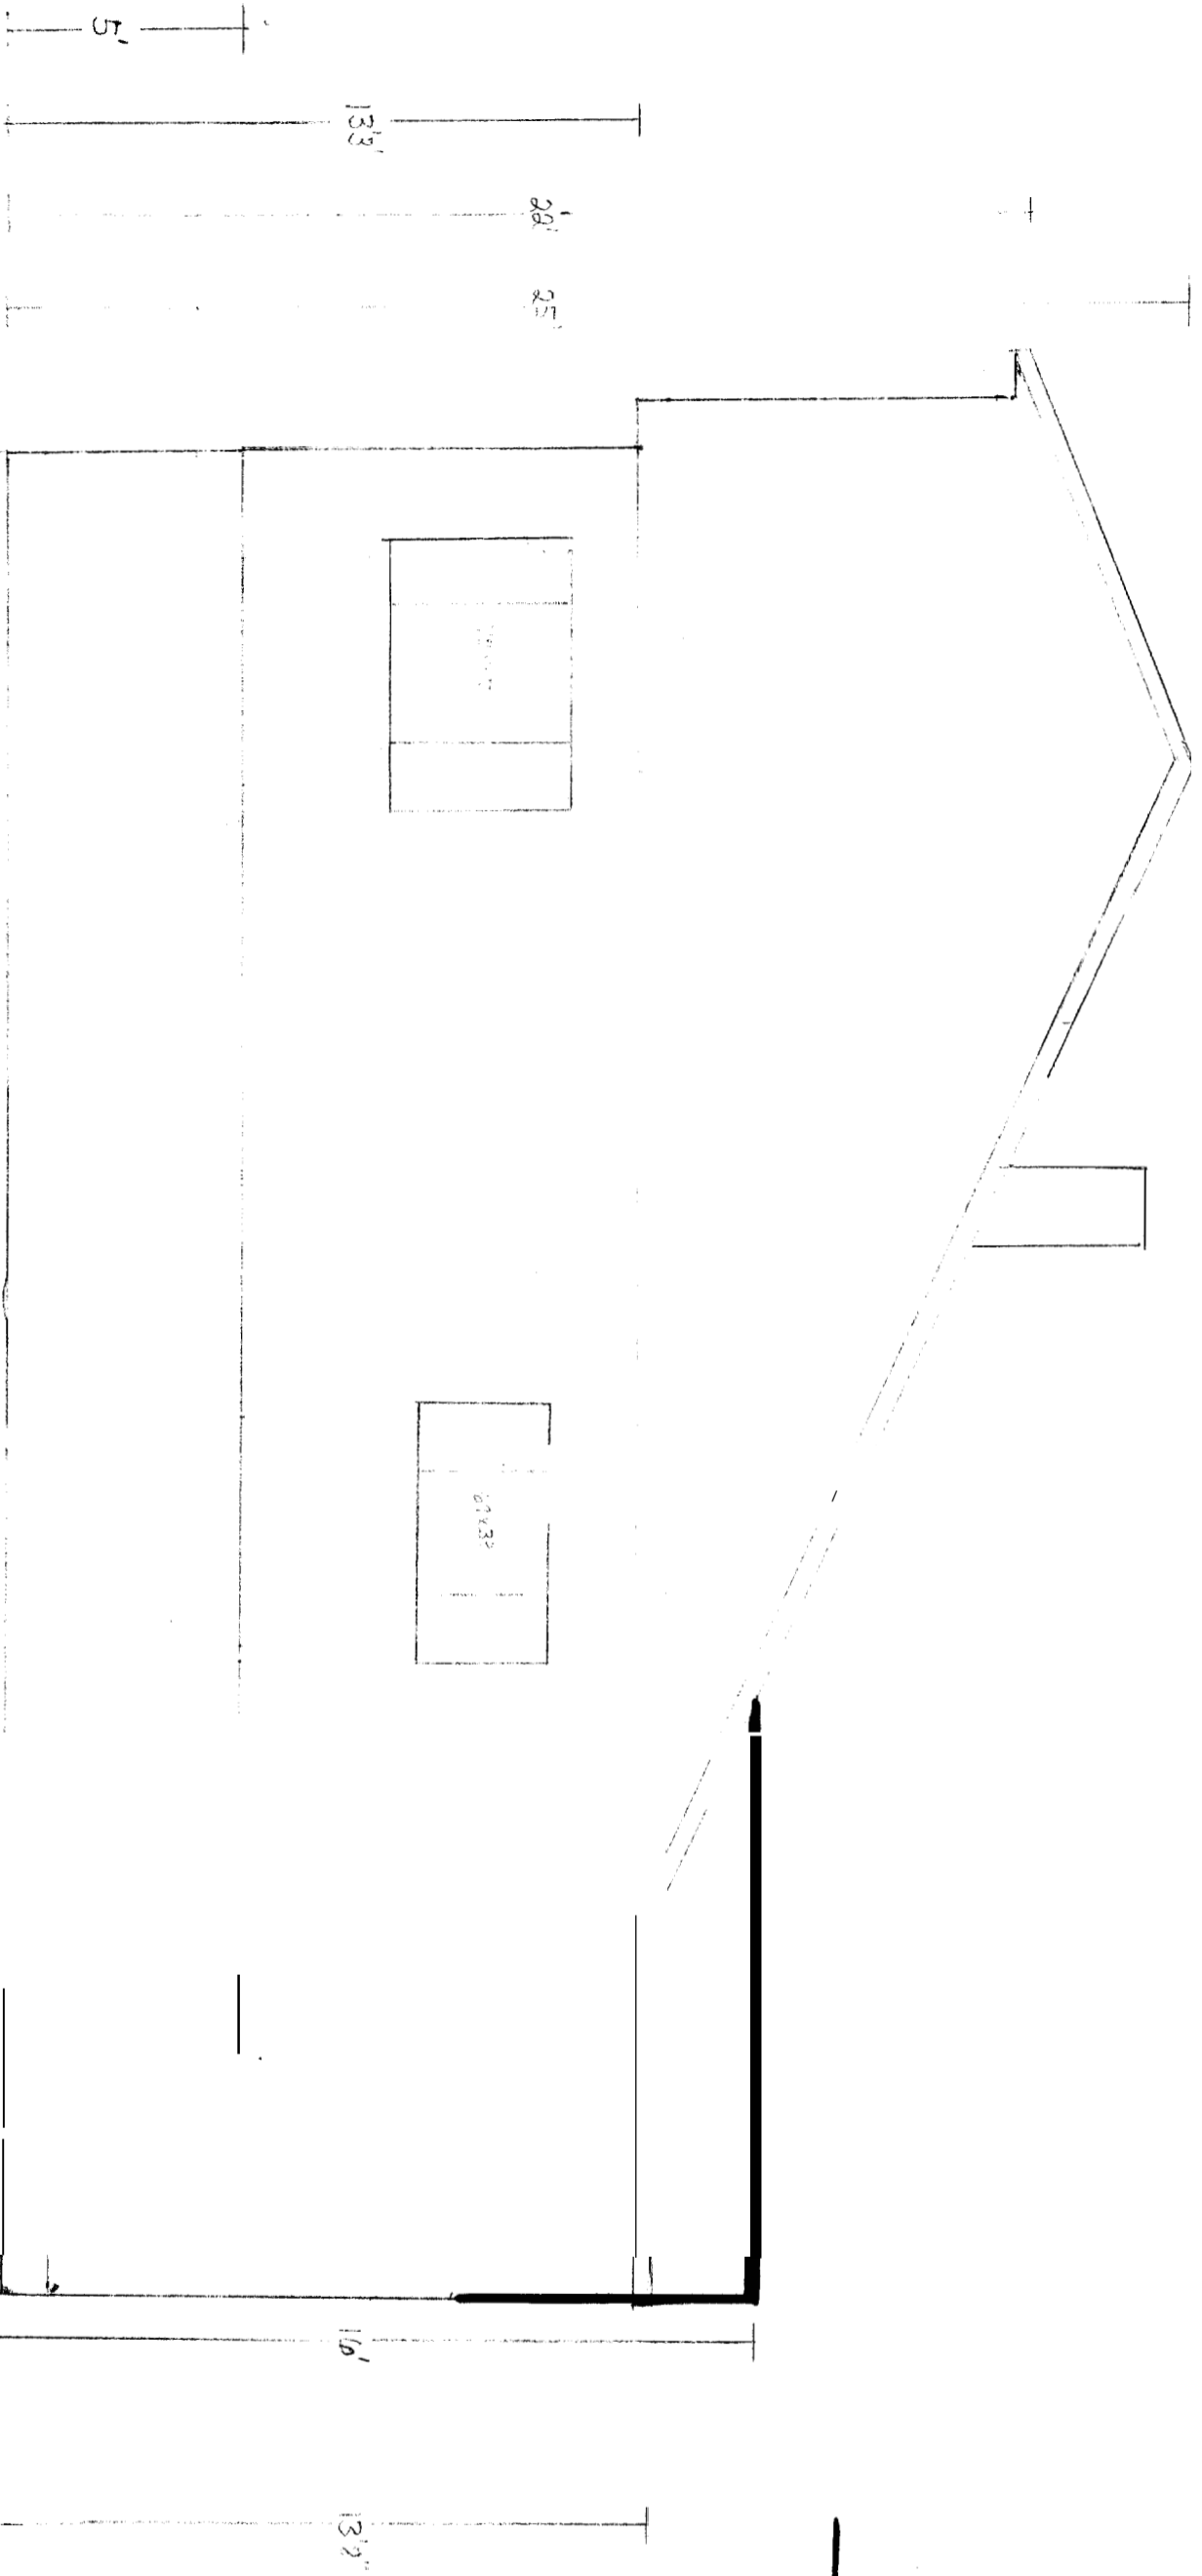


East Elevation

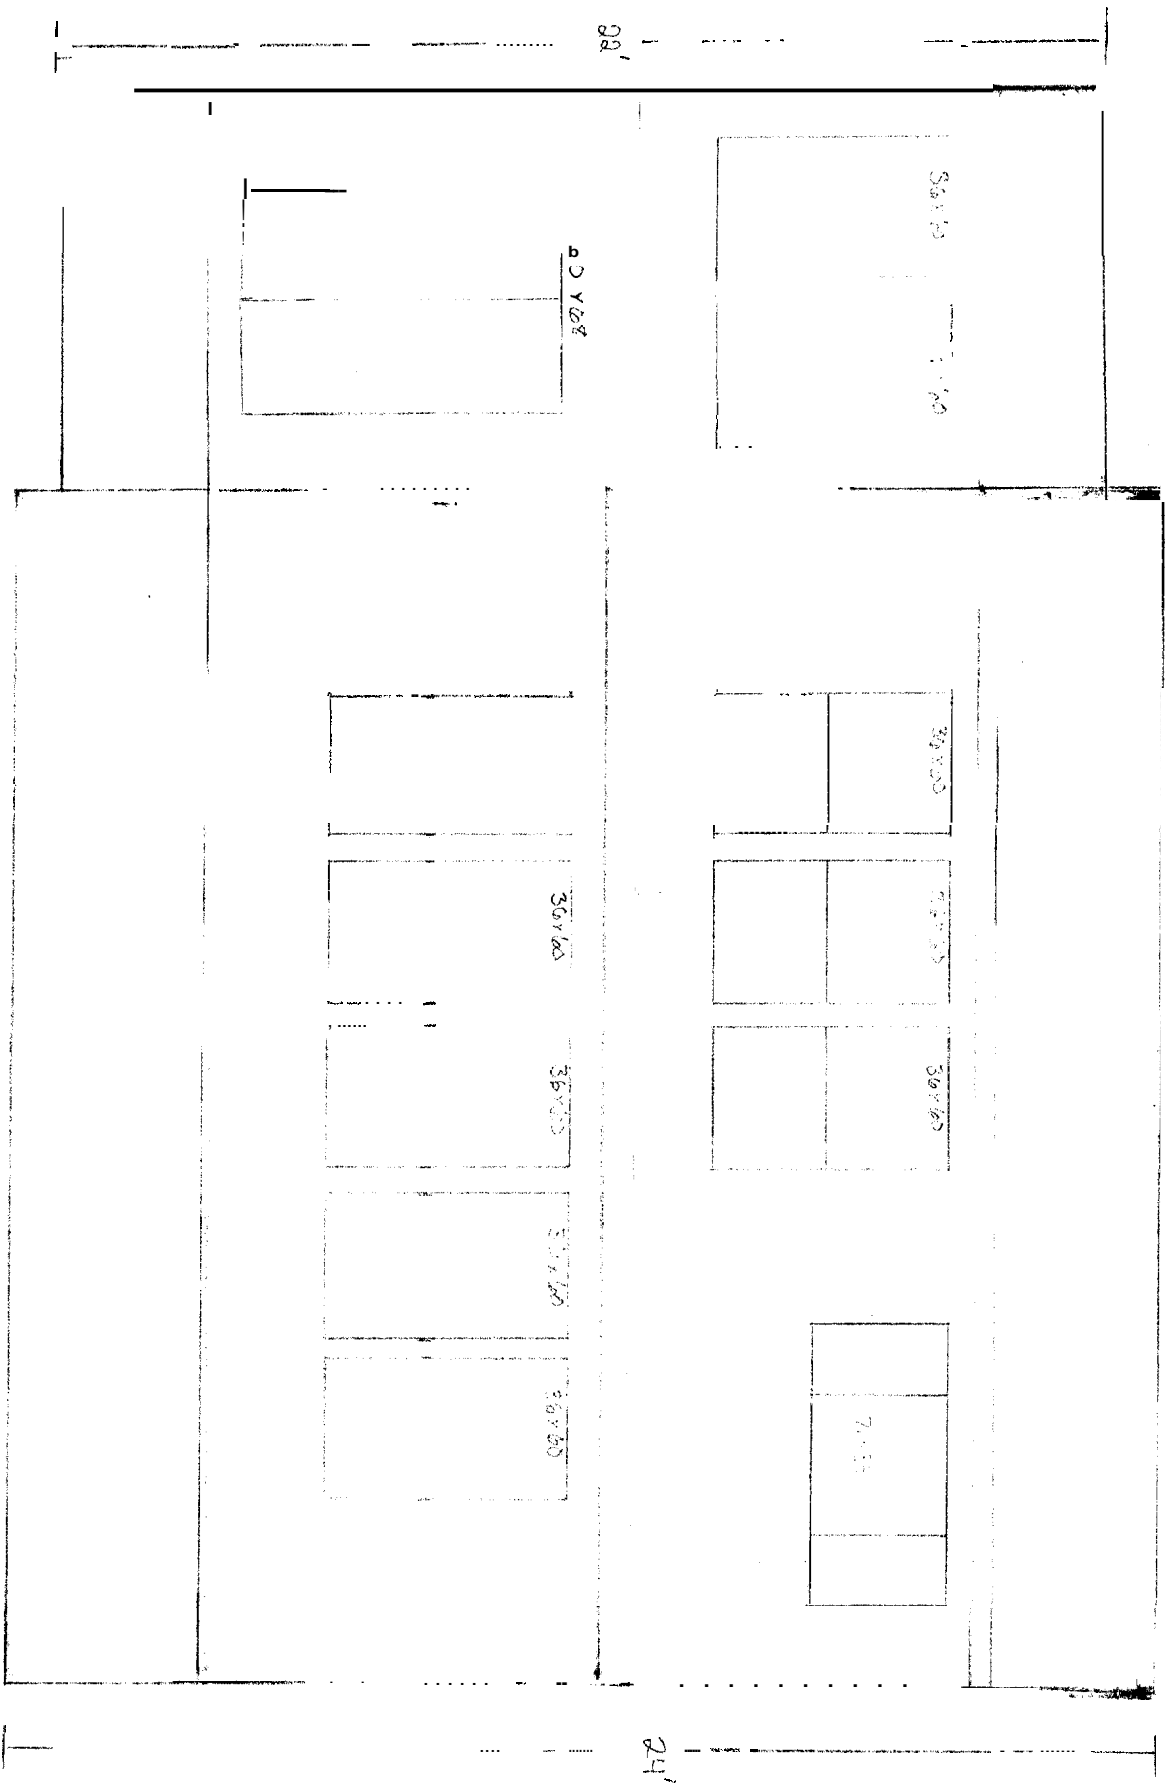

reconstruction
Existing

1st Floor East Wall Sectional

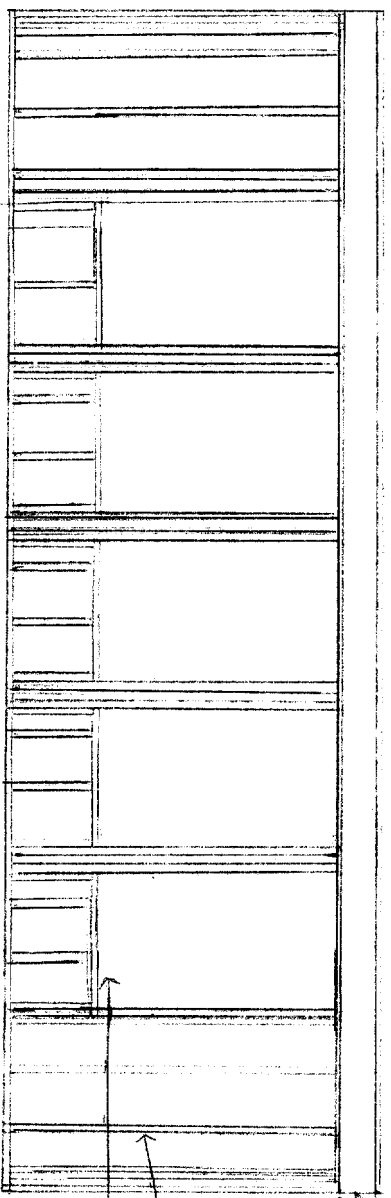


5 - 36" x 60" Fixed windows

2 x 6 16" O.C.

3 - 2 x 10 w/plywood headers

N

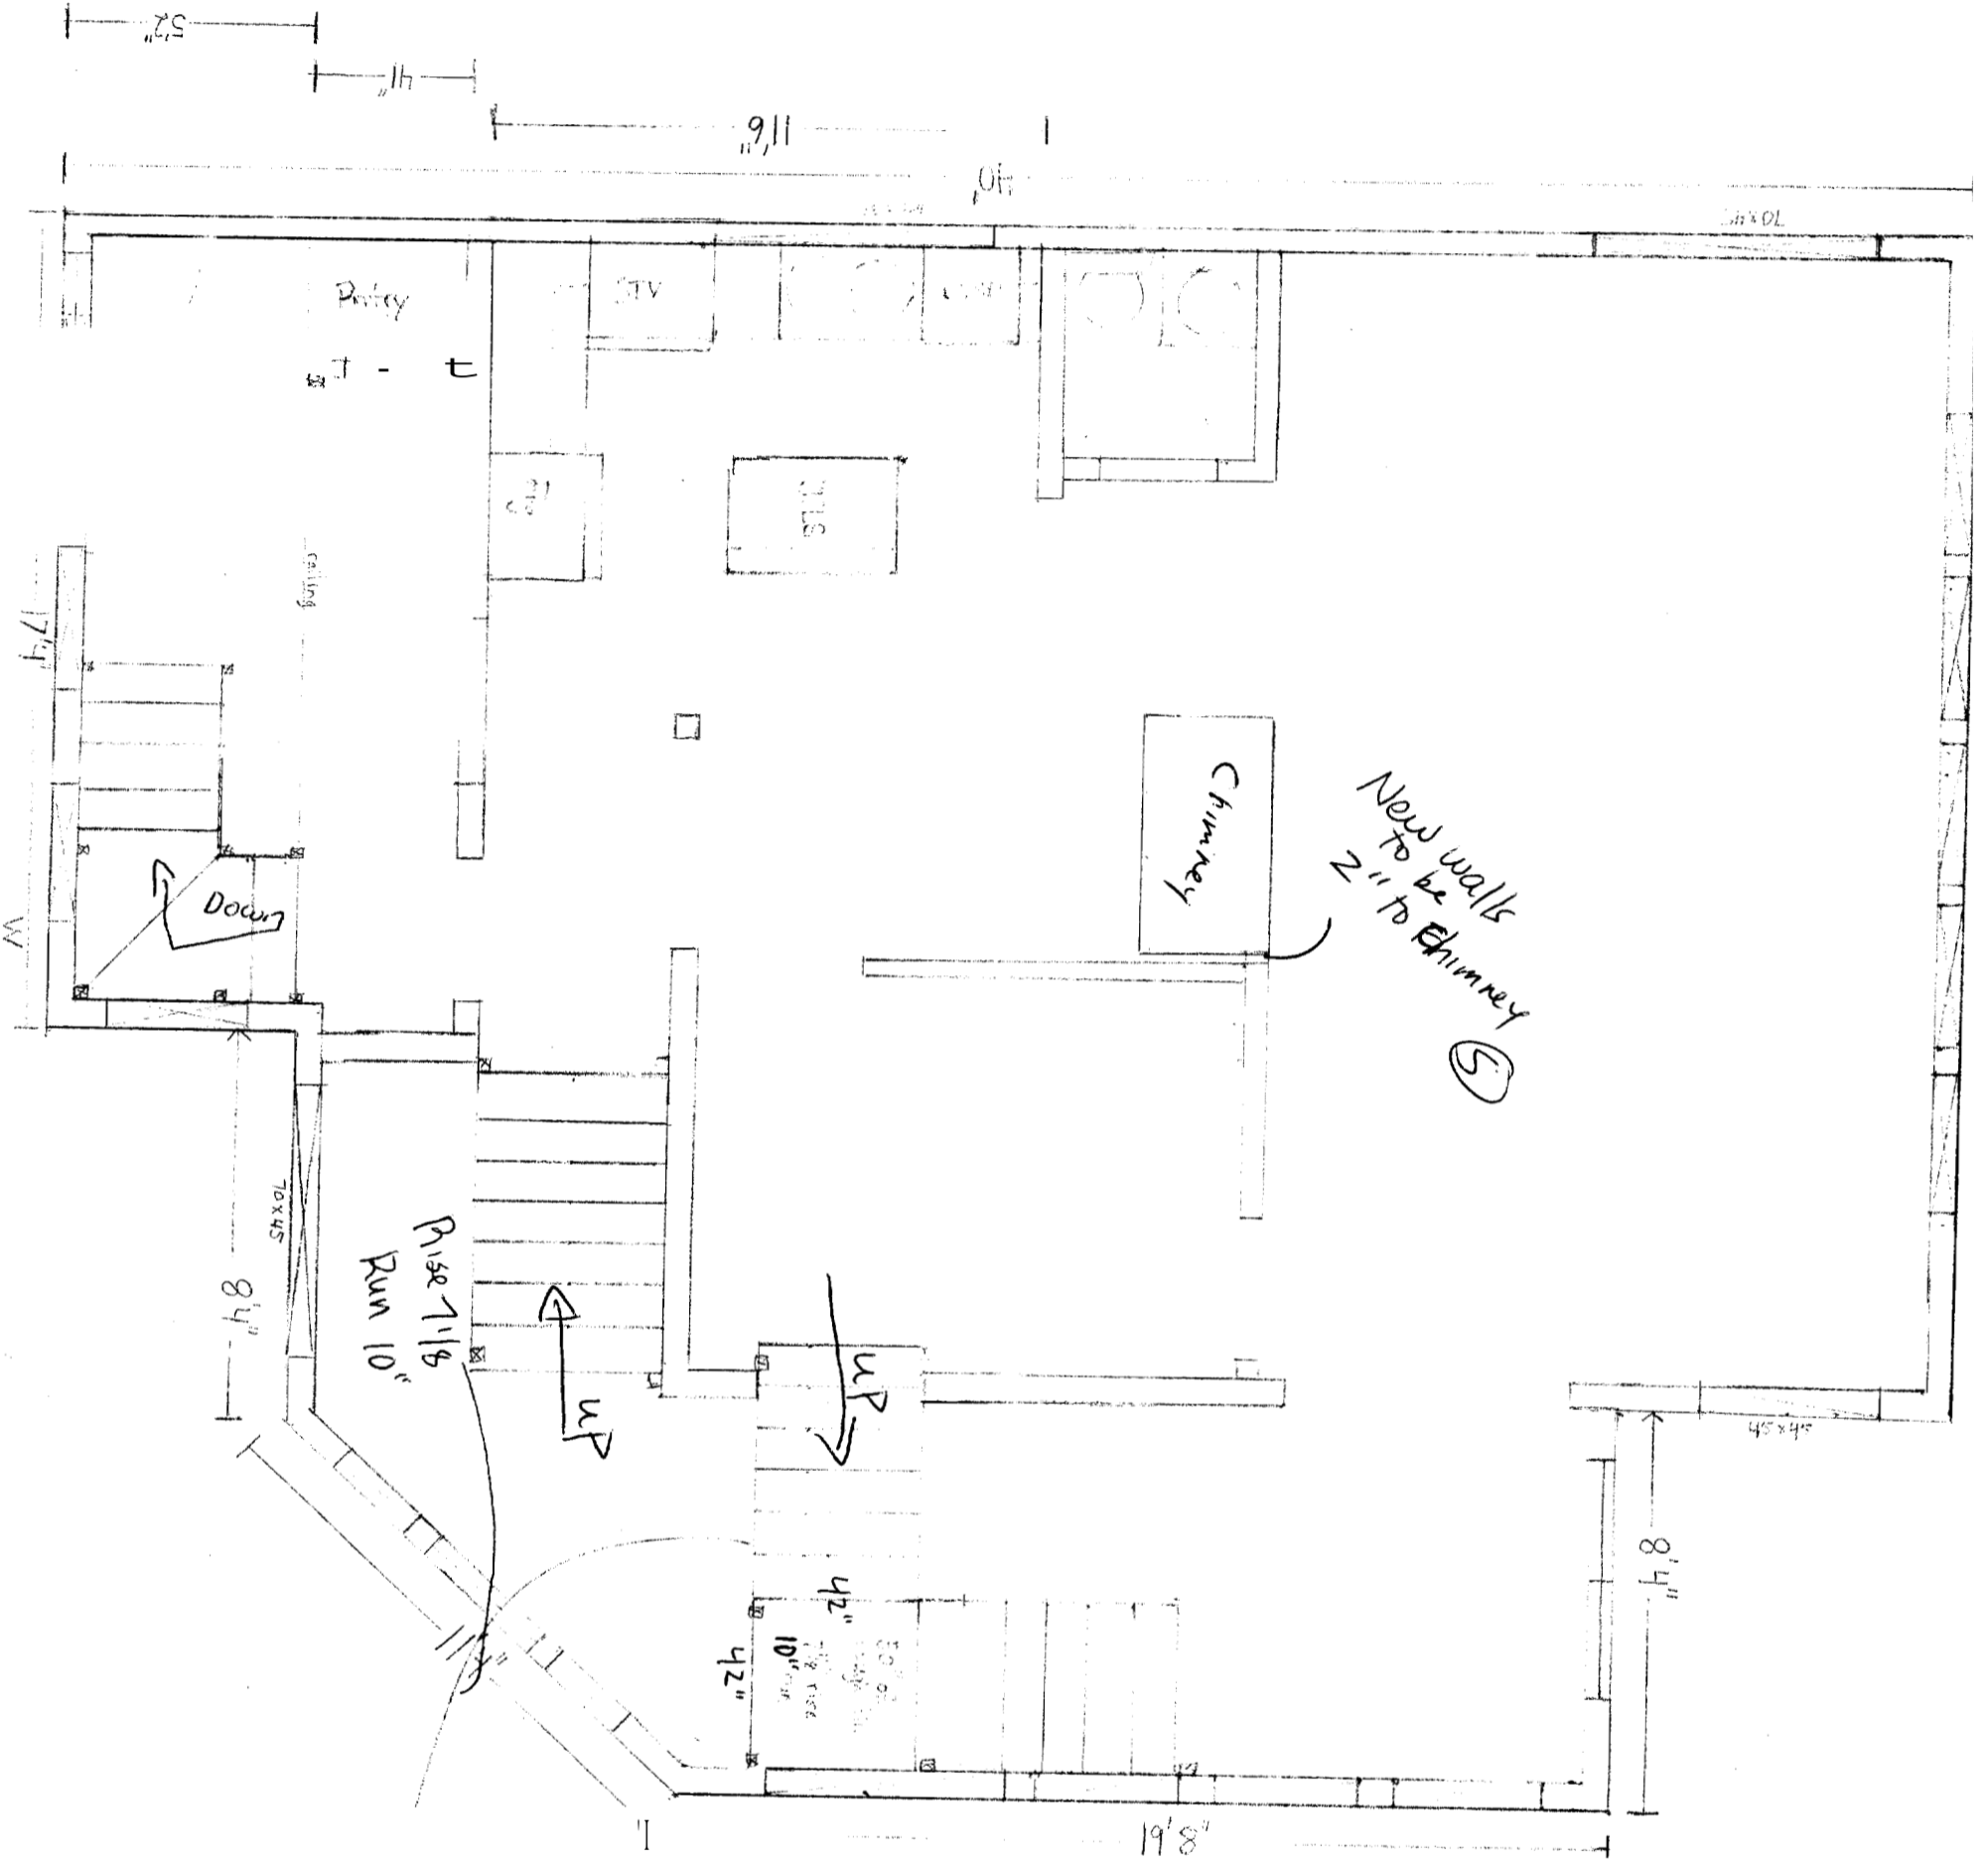


1st Floor Plan

1st Floor Plan

Rebuilding all stairs
 6'18" headroom in stair
 Reinstall RAILS
 36" on stairs / balcony
 34" on Landings
 36" w/ Glass Pable handrail

S

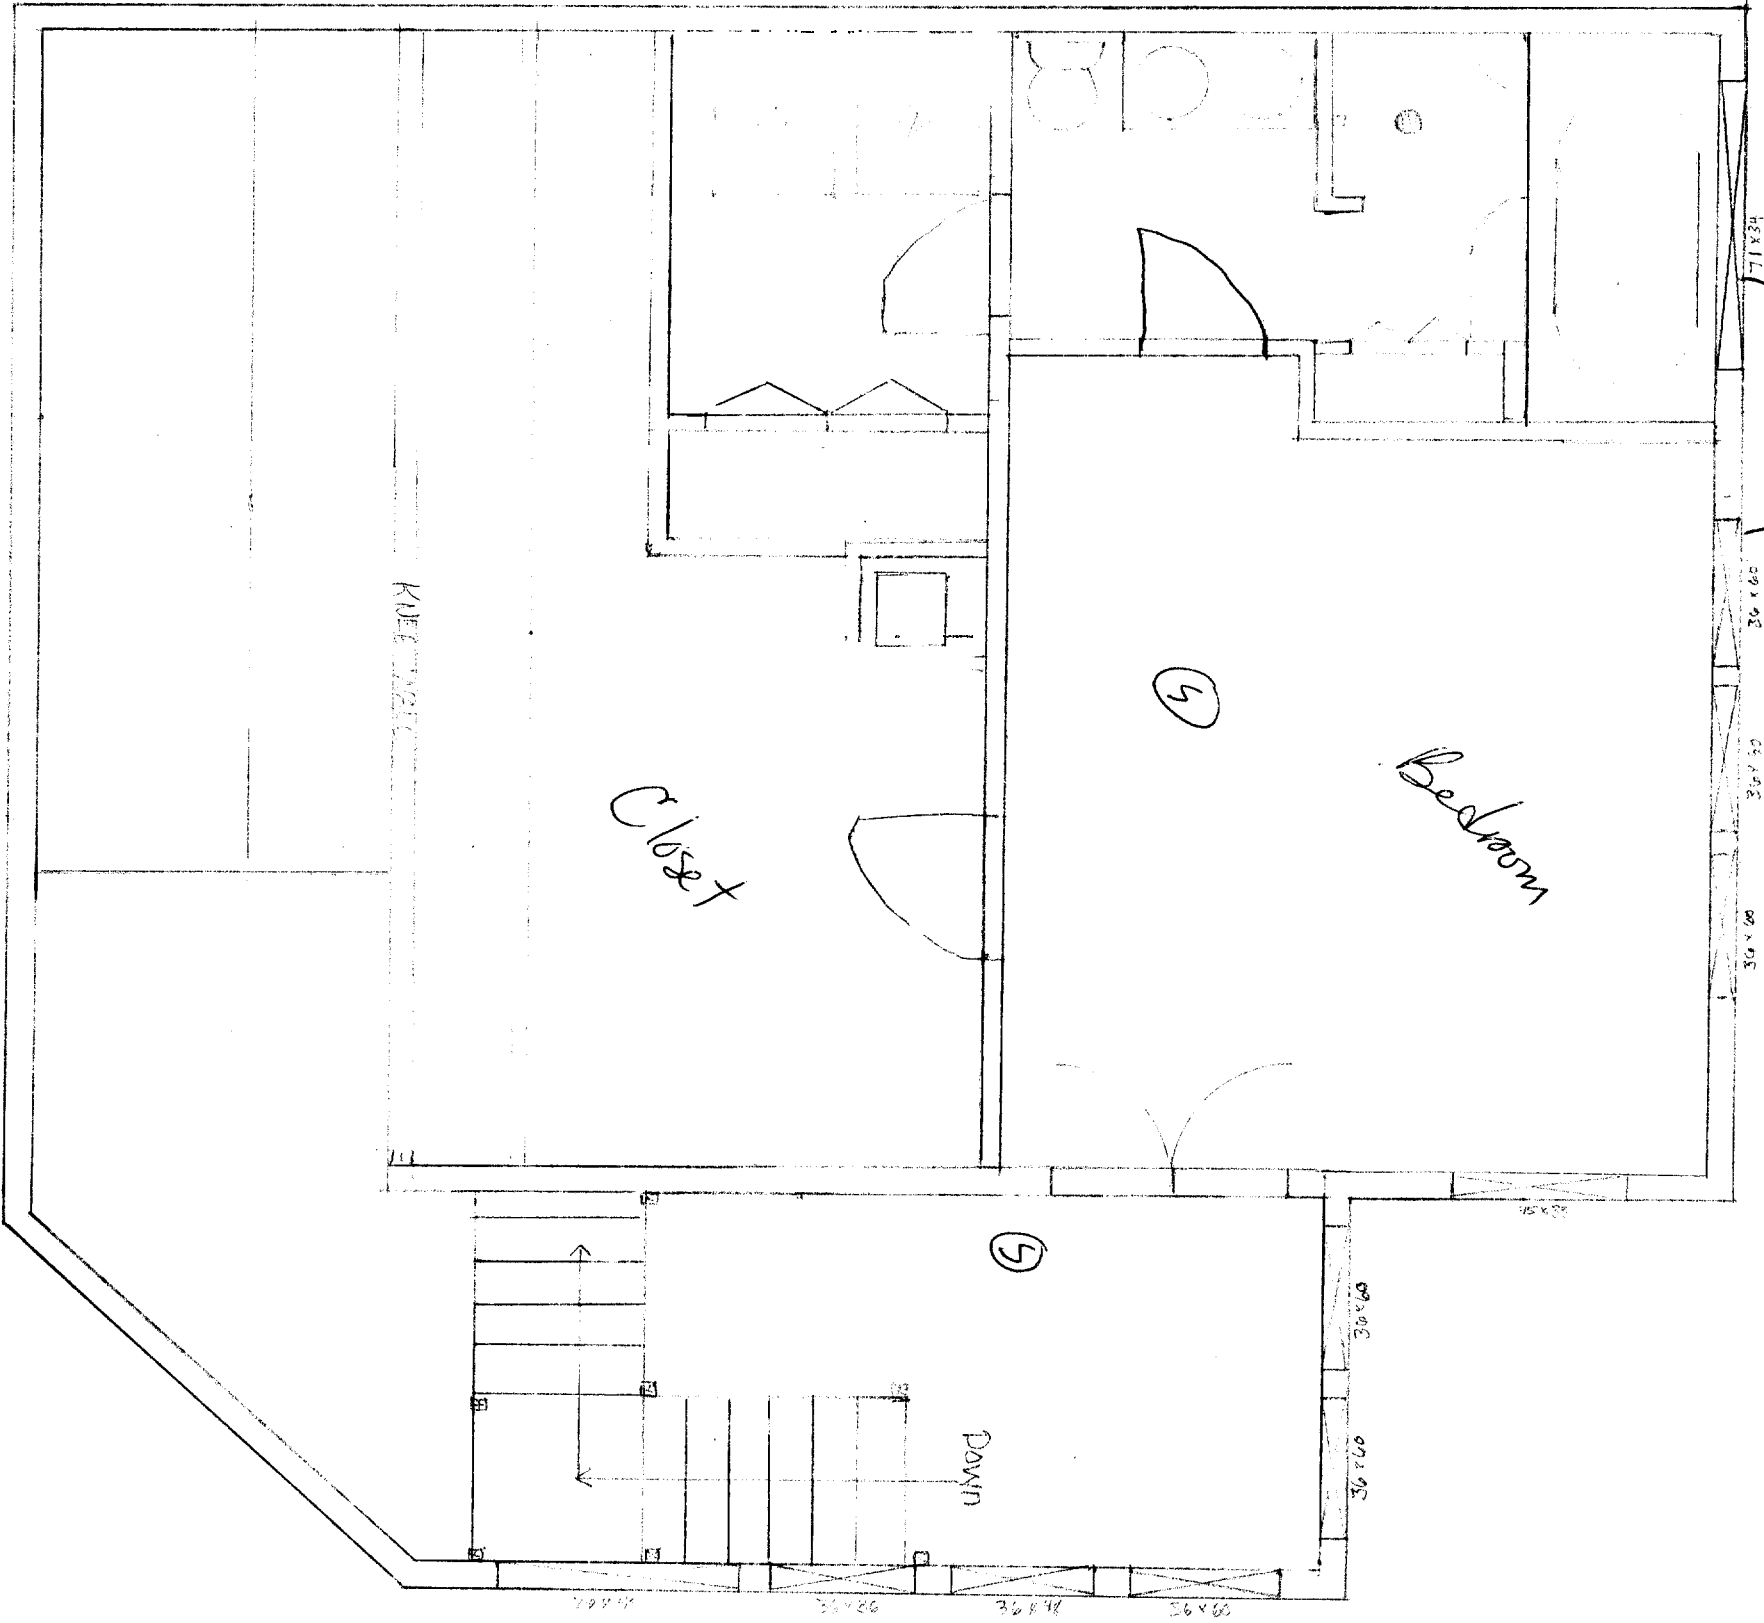

Under 60" Tempored windows

Egrets windows





2nd Floor Plan

Closet






Bedroom

Down


Typical Sectional Westside Reconstruction

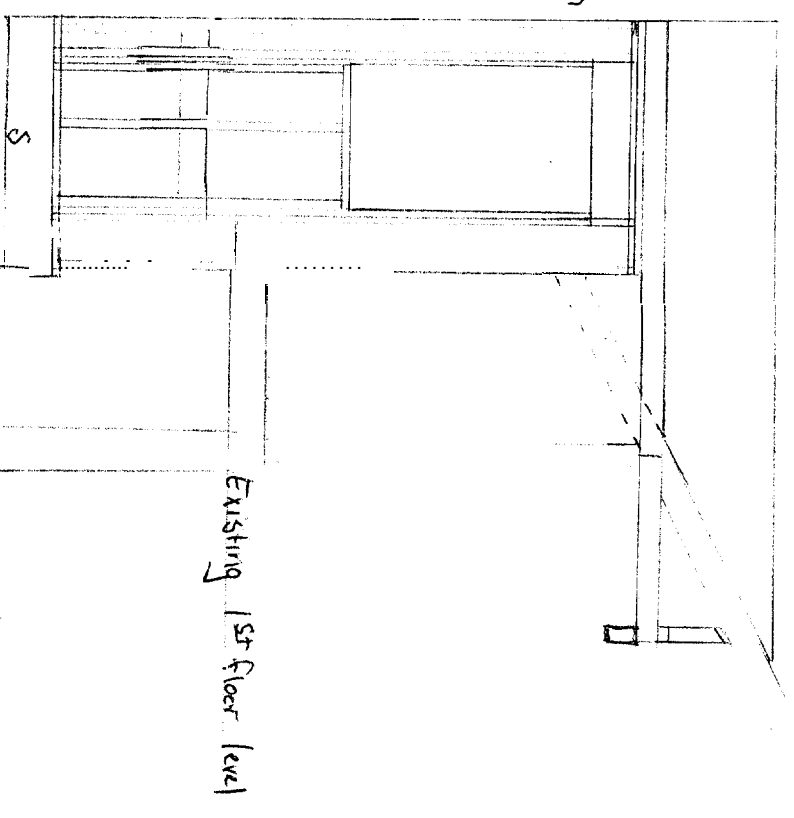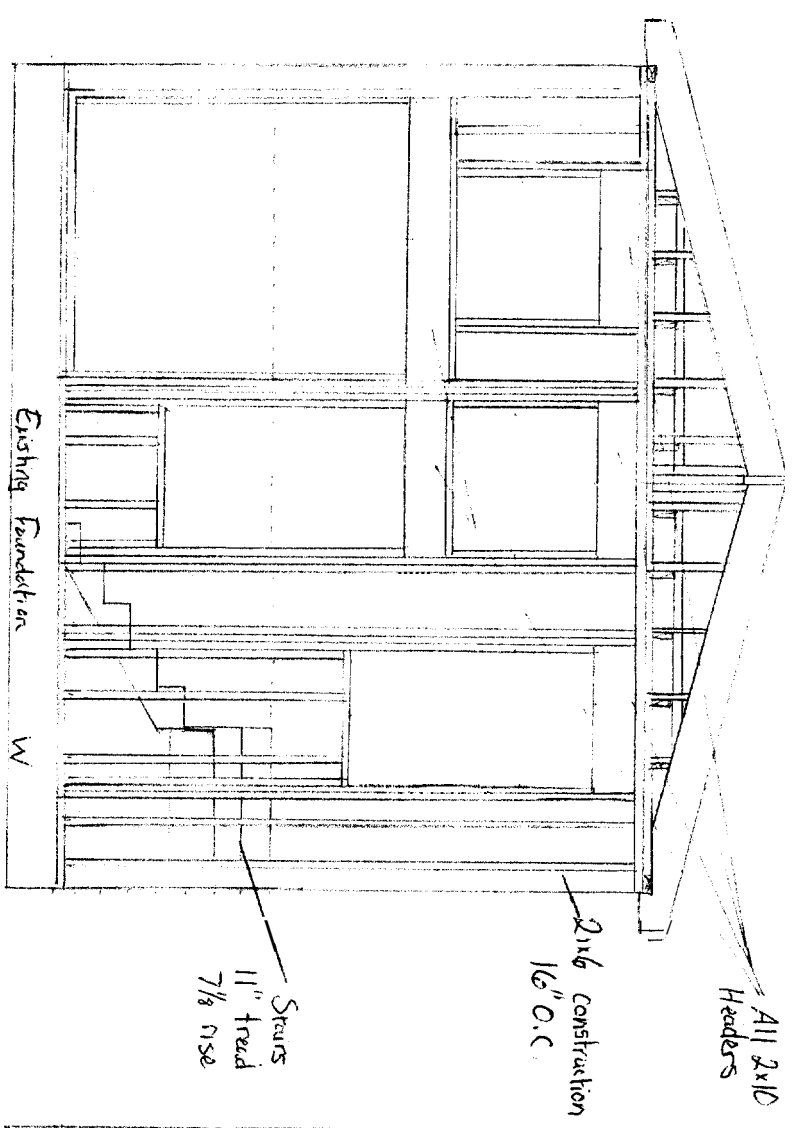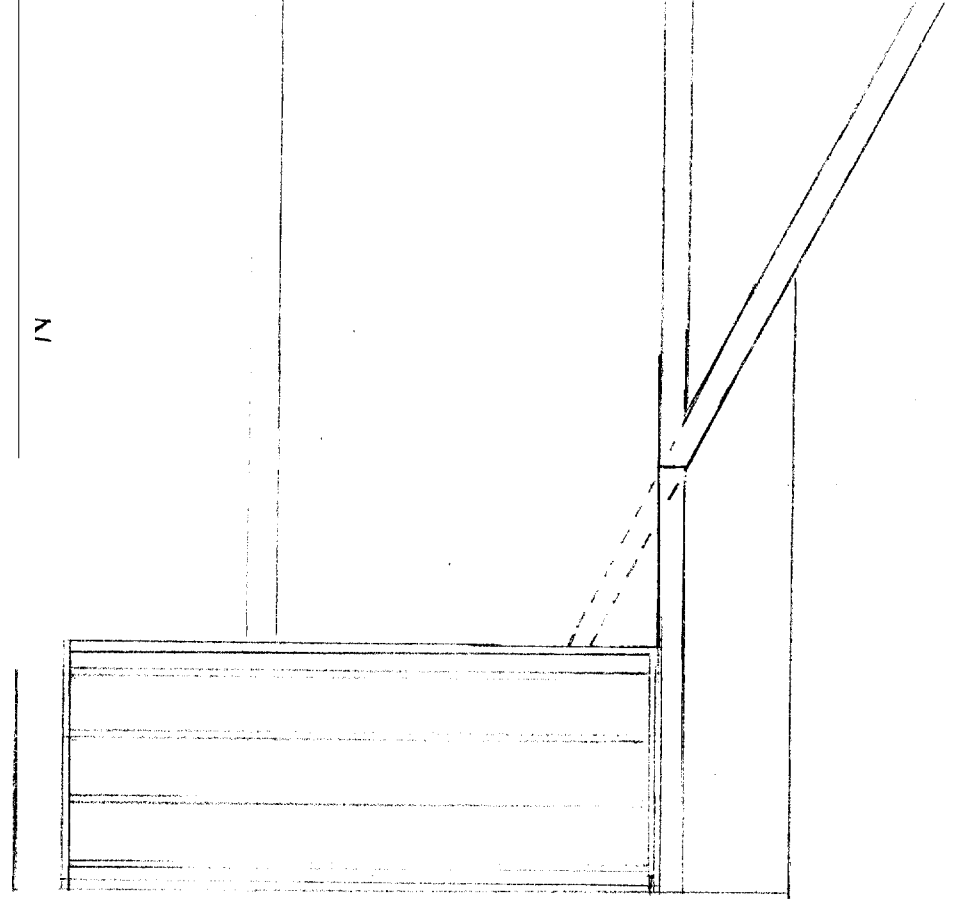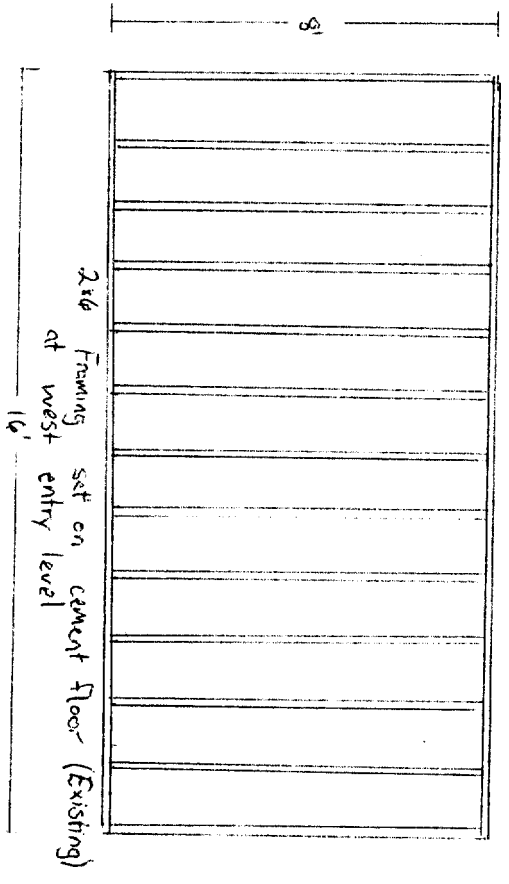

Typical Sectional Southside reconstruction

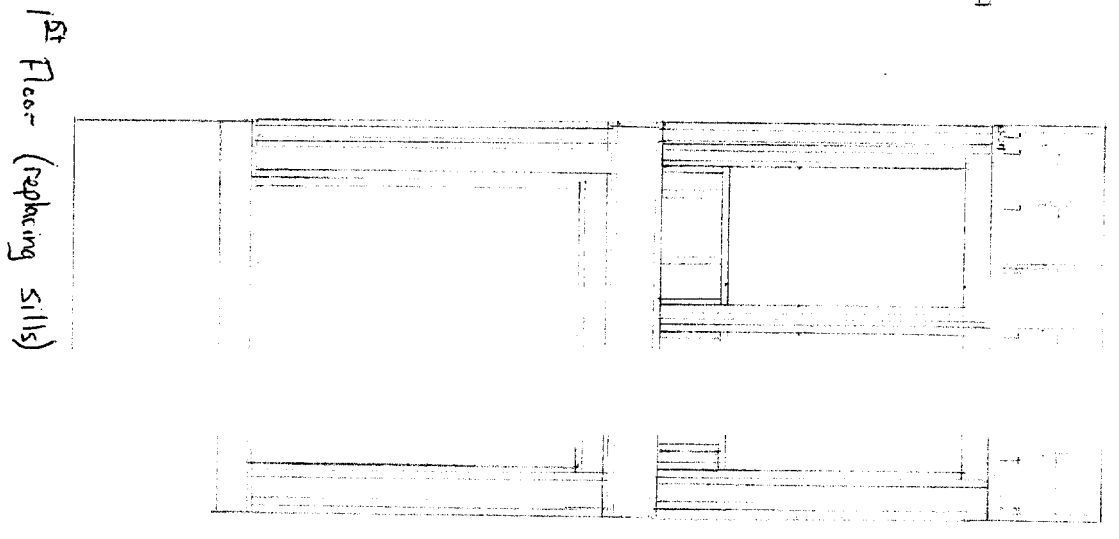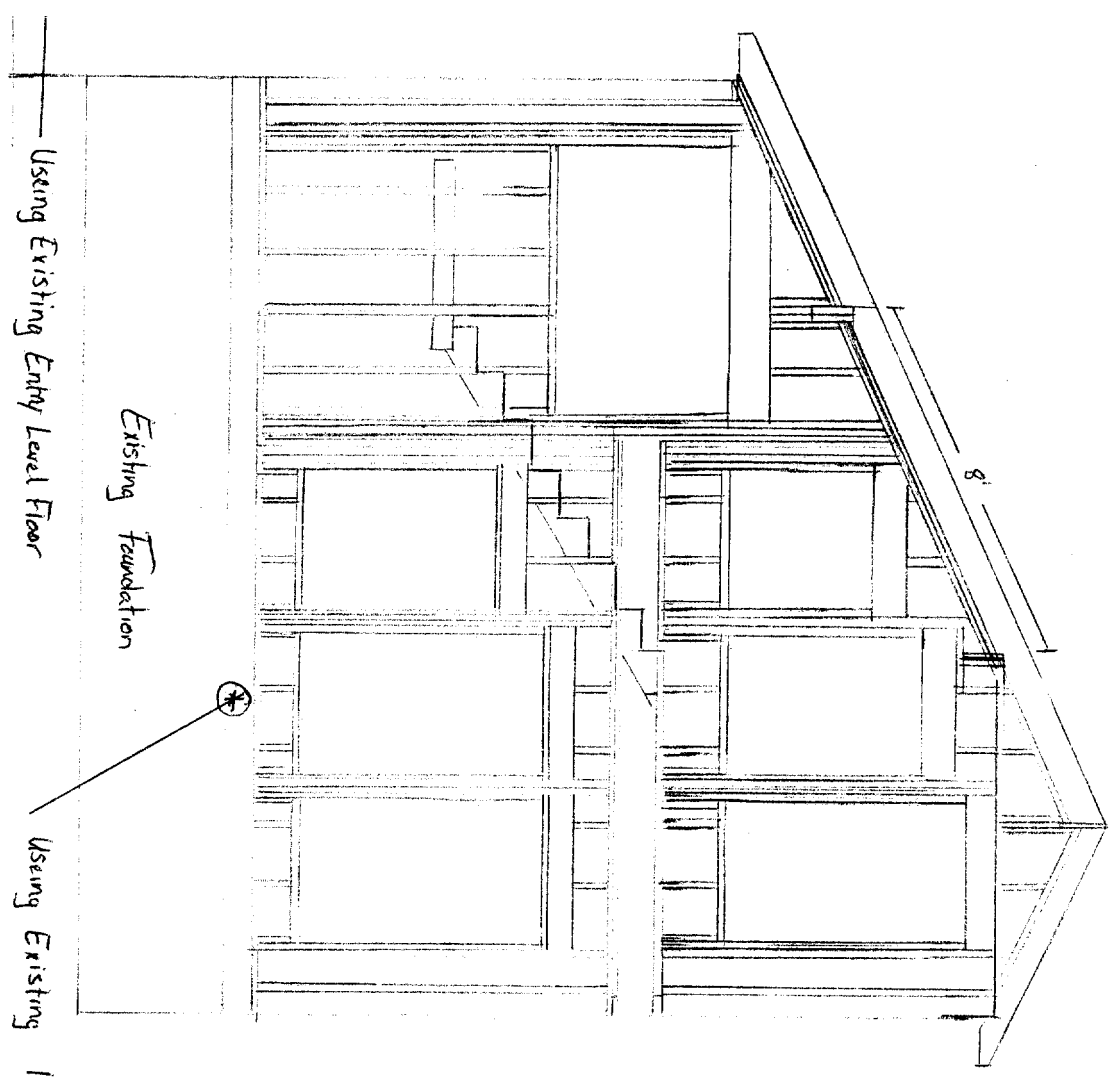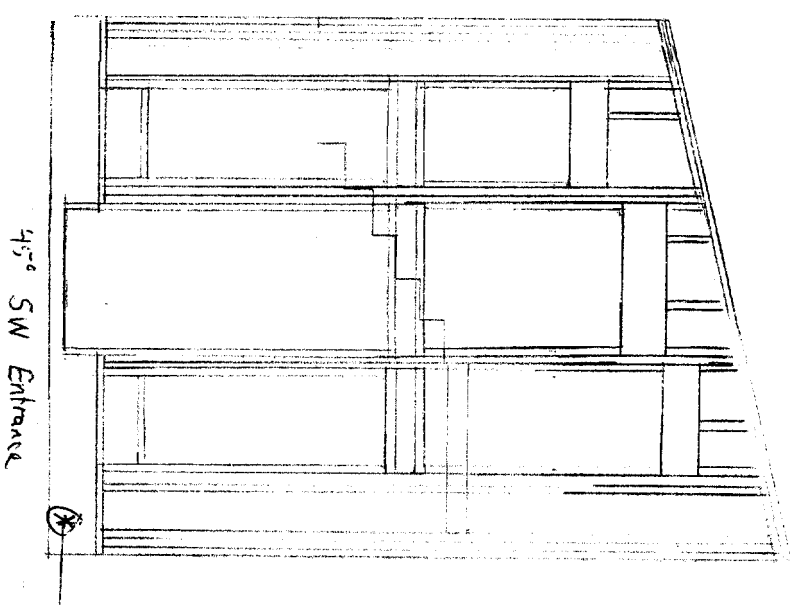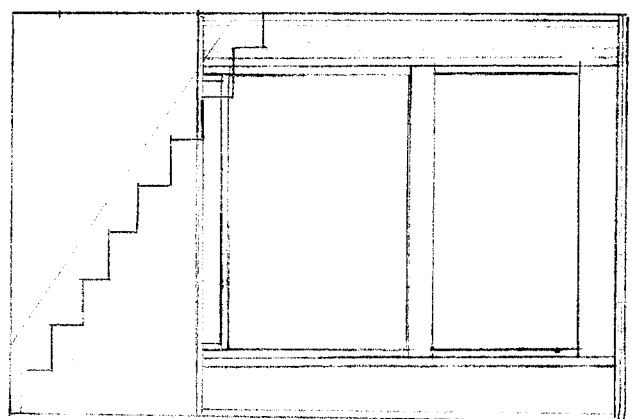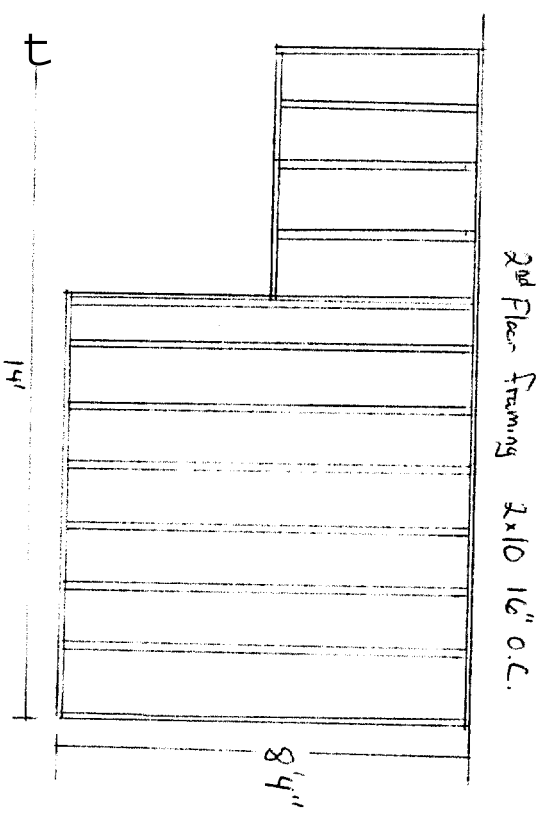

Roof Sectional E

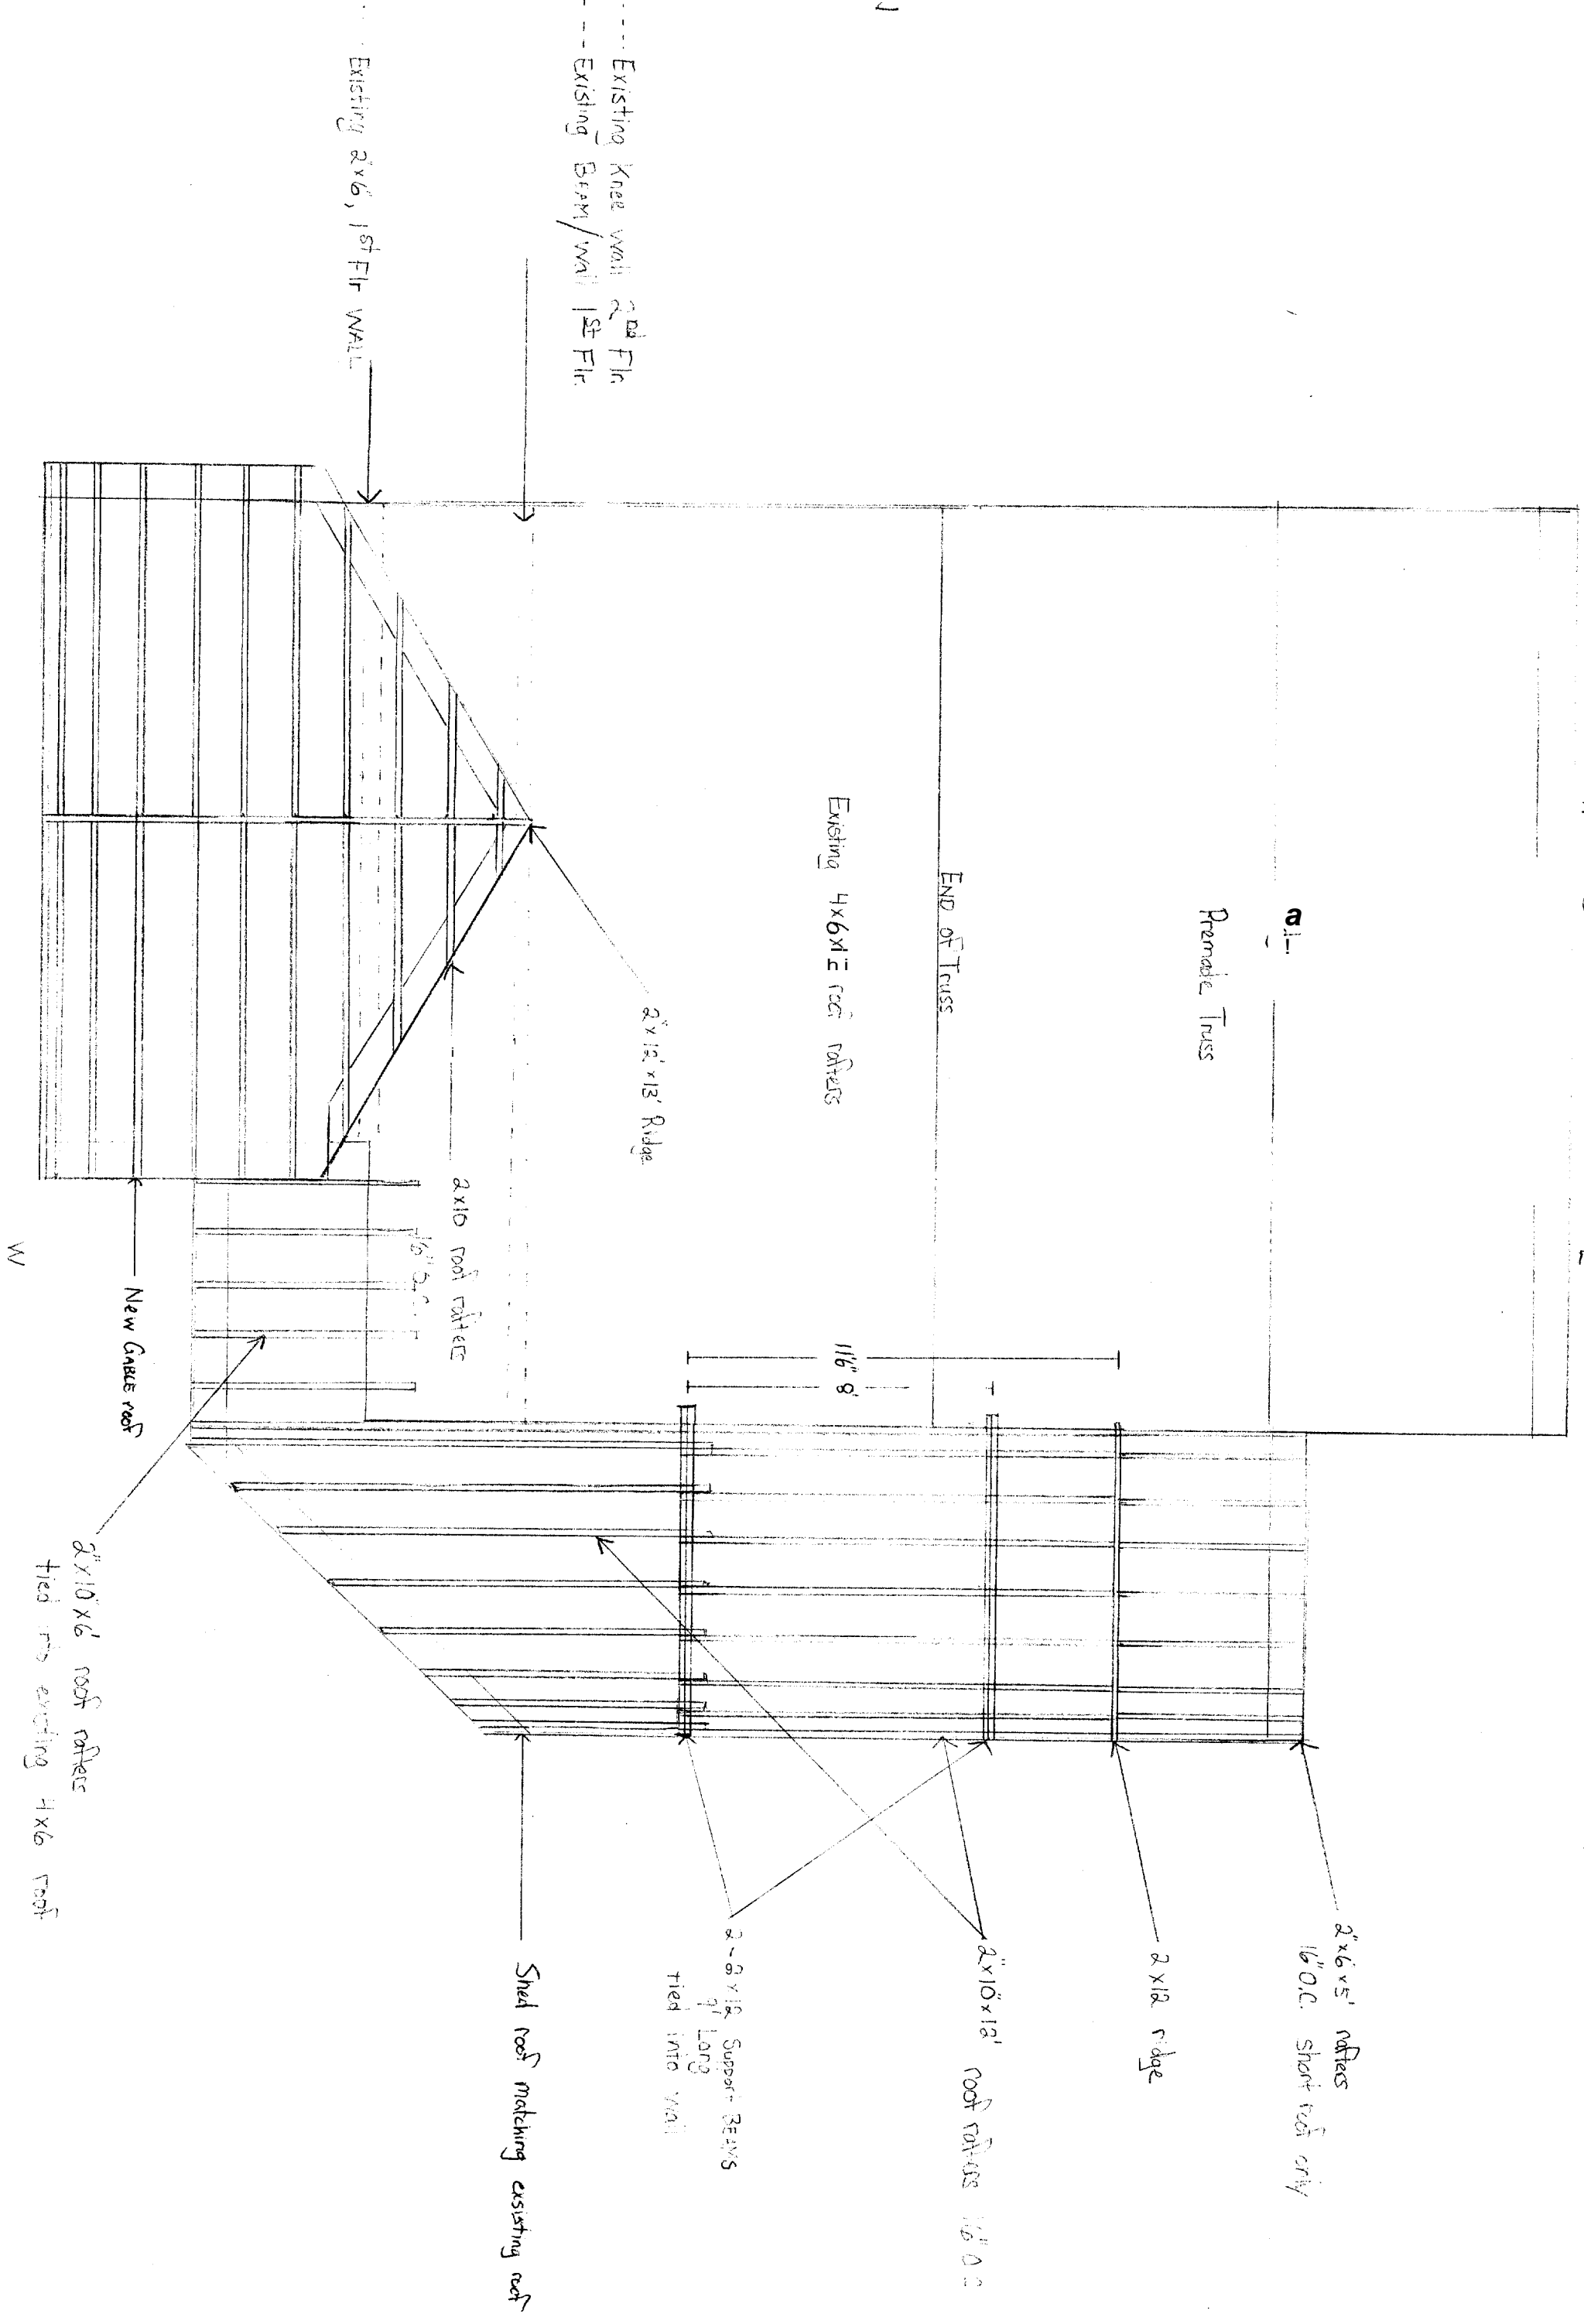

South Elevation

