
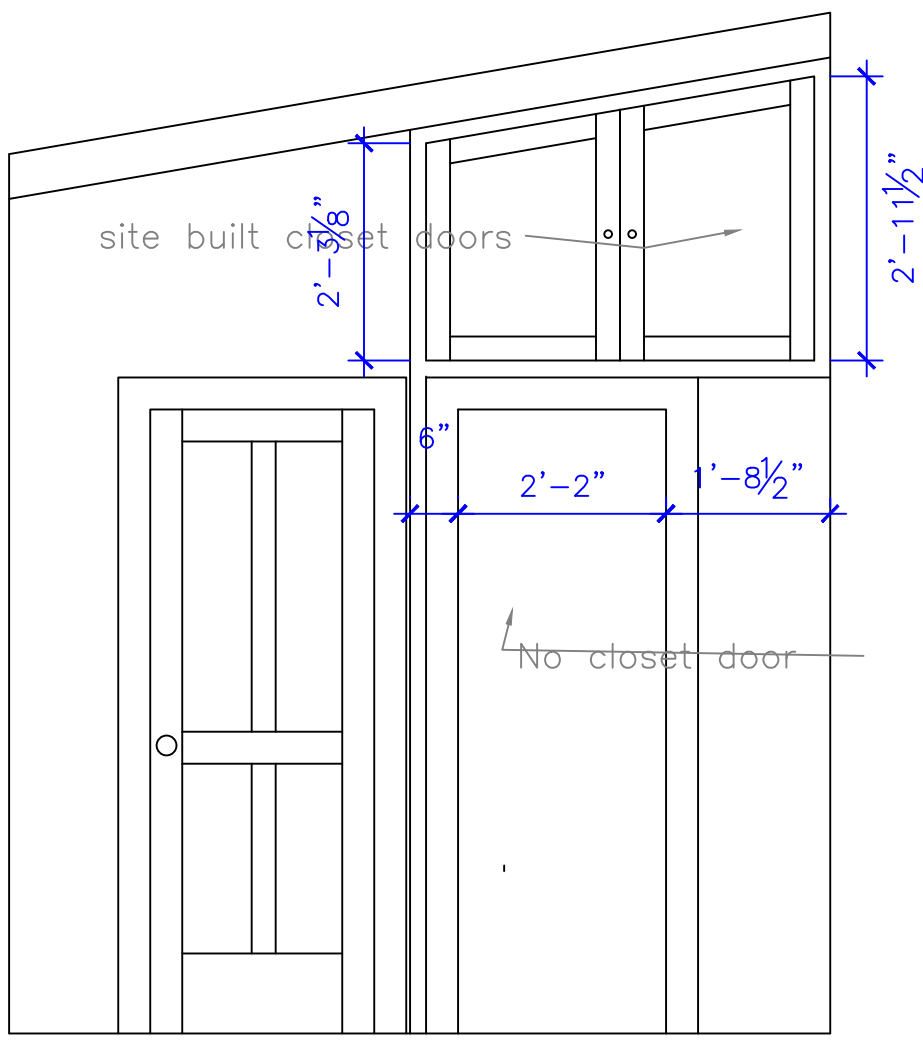


NOTES

Thompson Johnson
Woodworks
115 Island Avenue
Peaks Island ME 04108
207.766.5919

Proposed
Interior
Elevations

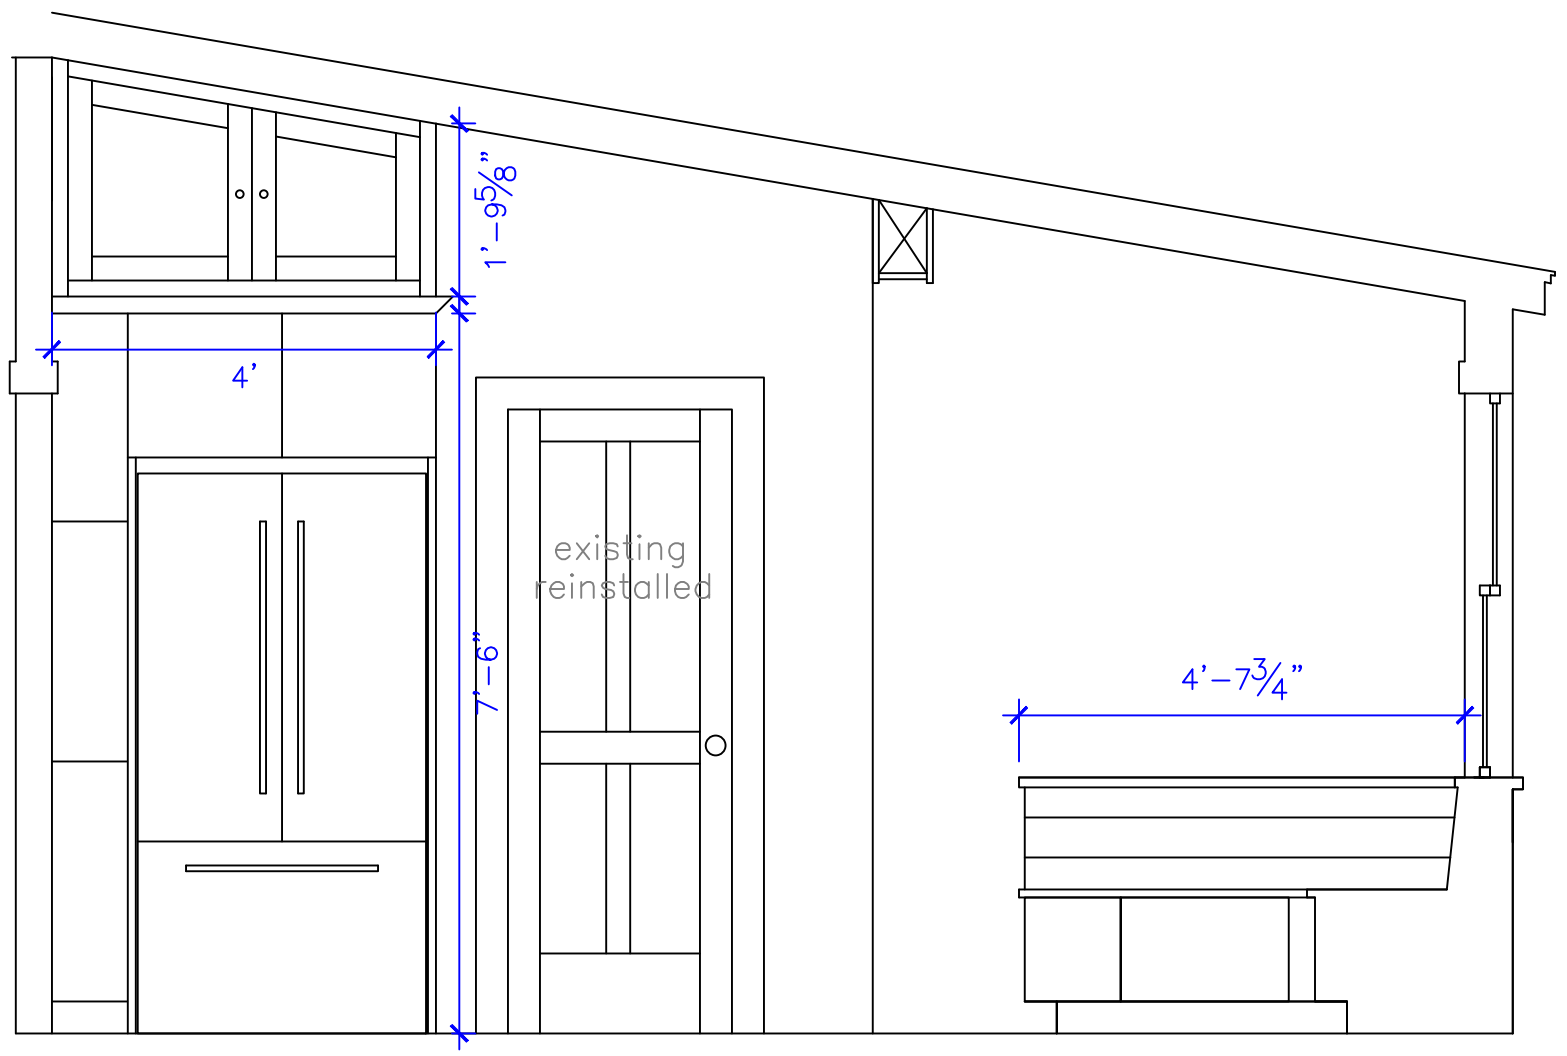

D Interior Elevations D, E
scale: 1/4"=1'

E

PROJECT
Engdahl Kitchen 2015
14 Brook Lane
Peaks Island, ME 04108

DATE 12-30-14	REVISED
SCALE 1/4=1'	DRAWN BY Heather

NOTES