


Thompson Johnson
Woodworks
115 Island Avenue
Peaks Island ME 04108
207.766.5919

Proposed
Interior
Elevations


PROJECT
Engdahl Kitchen 2015
14 Brook Lane
Peaks Island, ME 04108

DATE 12-30-14	REVISED
SCALE 1/4"=1'	DRAWN BY Heather


NOTES

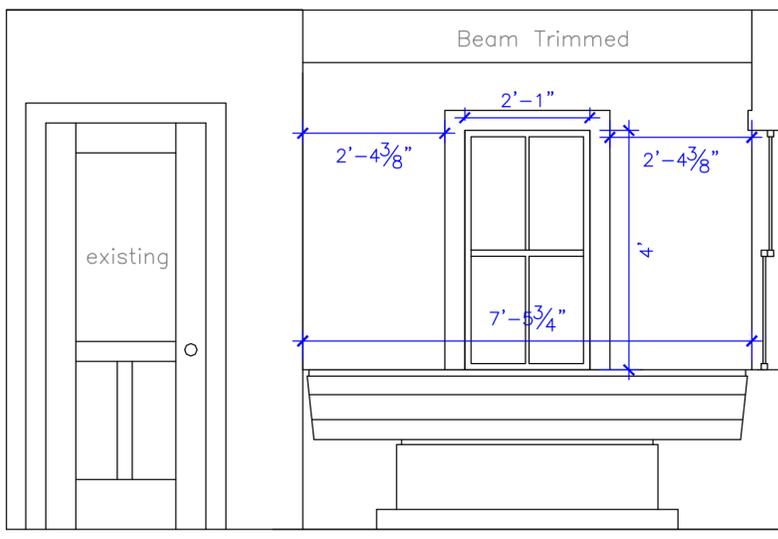

A Interior Elevations A, B, C
scale: 1/4"=1'

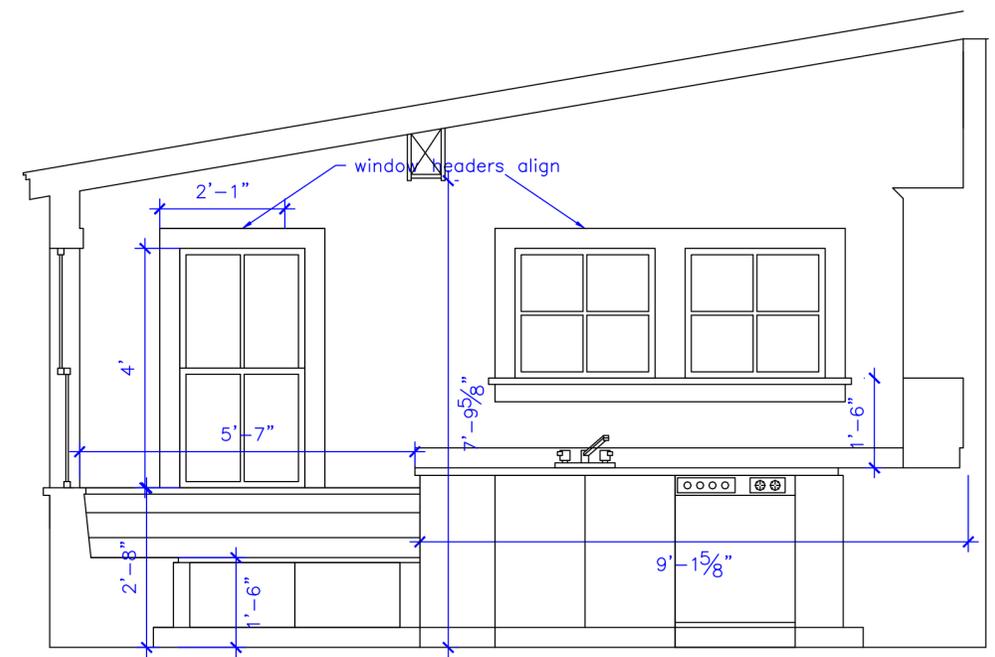

B

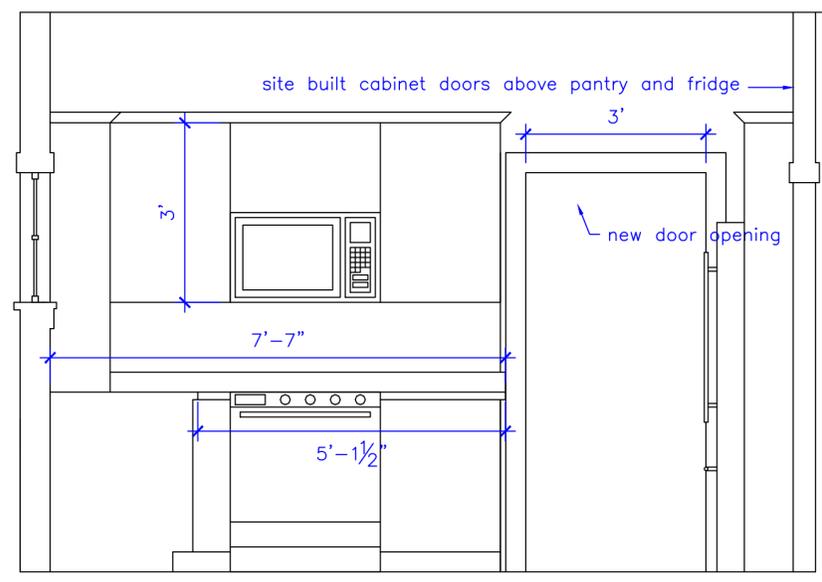

C