


BEDROOM
ADDITION
New

4x10 BEAMS
4x4 FT. POSTS
10' SONOTUBES 4' BELOW GRADE
1x4 SKATING

FRONT ELEVATION

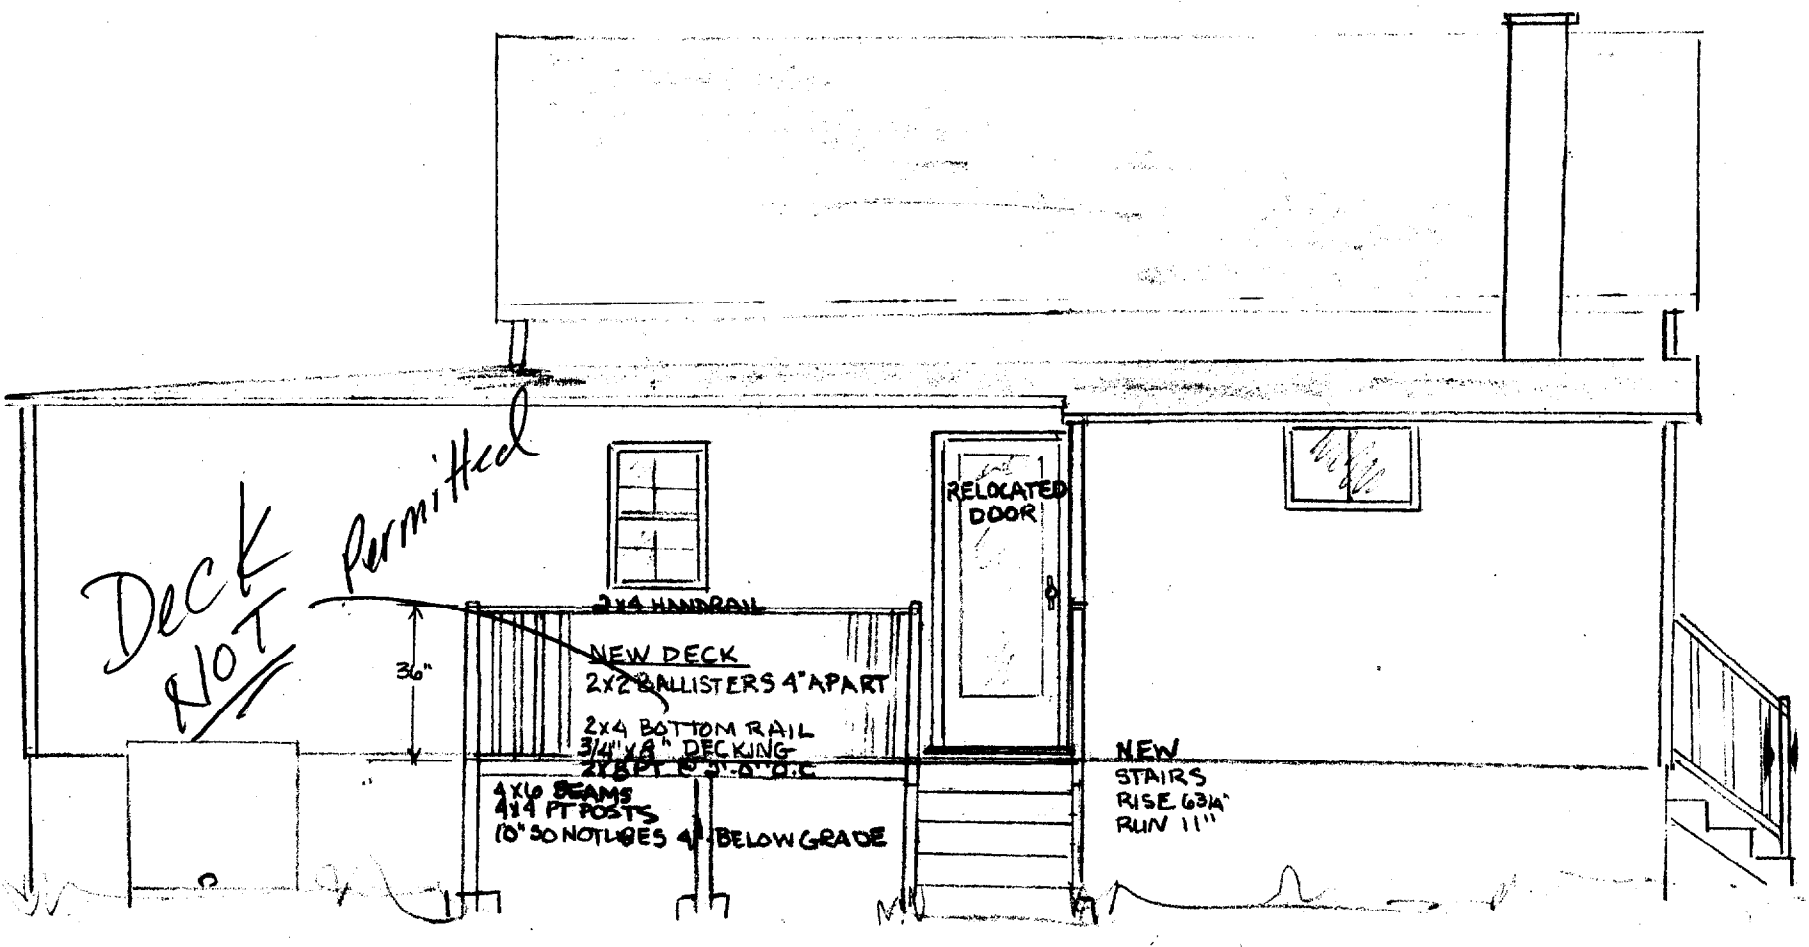

Deck
NOT
Permitted

36"

2x4 HANDRAIL
NEW DECK
2x2 BALLISTERS 4" APART
2x4 BOTTOM RAIL
3/4" x 8" DECKING
2x8 PT. 6' x 8" O.C.


4x10 BEAMS
4x4 FT. POSTS
10' SONOTUBES 4' BELOW GRADE

RELOCATED
DOOR

NEW
STAIRS
RISE 6 3/4"
RUN 11"


BACK ELEVATION

KEEFE
359 PLEASANT AVE
PEAKS ISLAND, ME
CBL 91-B-6341

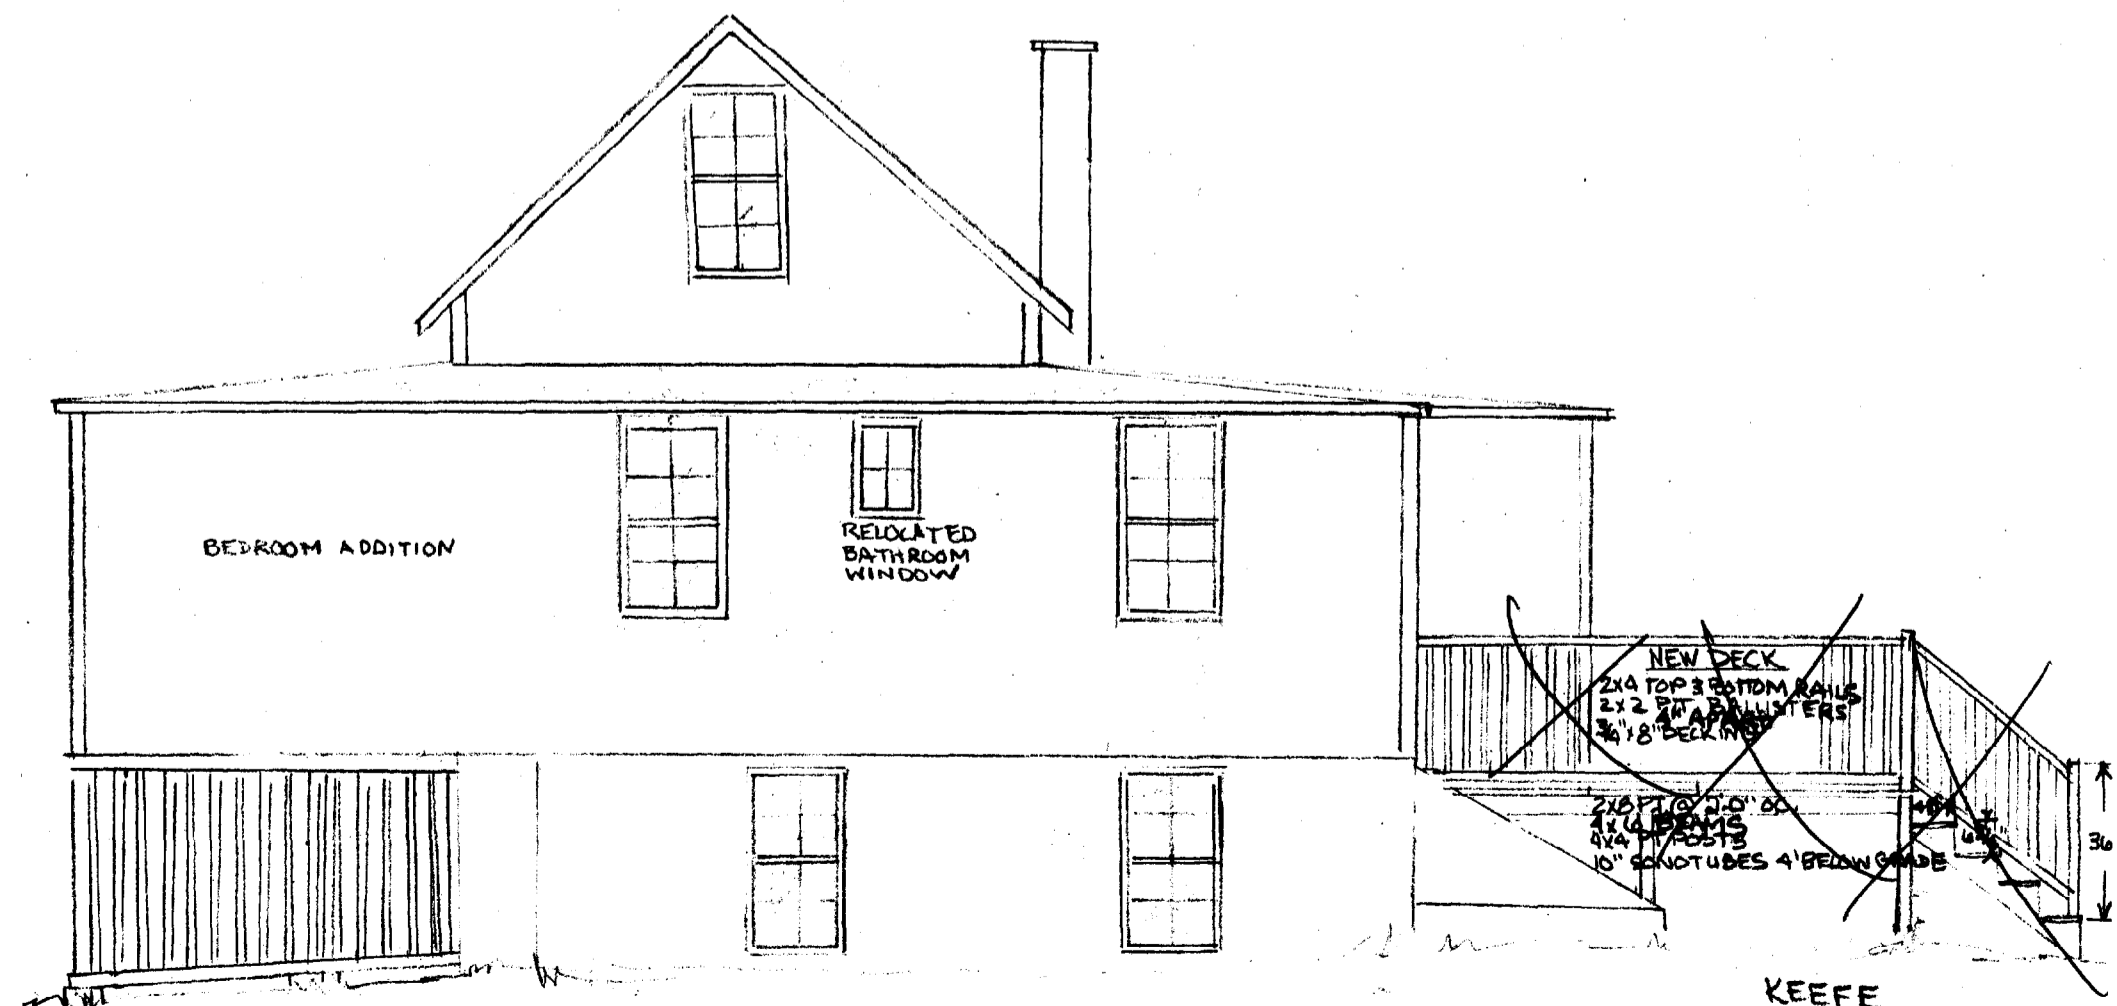

KEEFE
 359 PLEASANT AVE
 PEAKS ISLAND, ME
 CBL 91-B-6341

Will be making a new surface of 60" x 60" in the bathroom

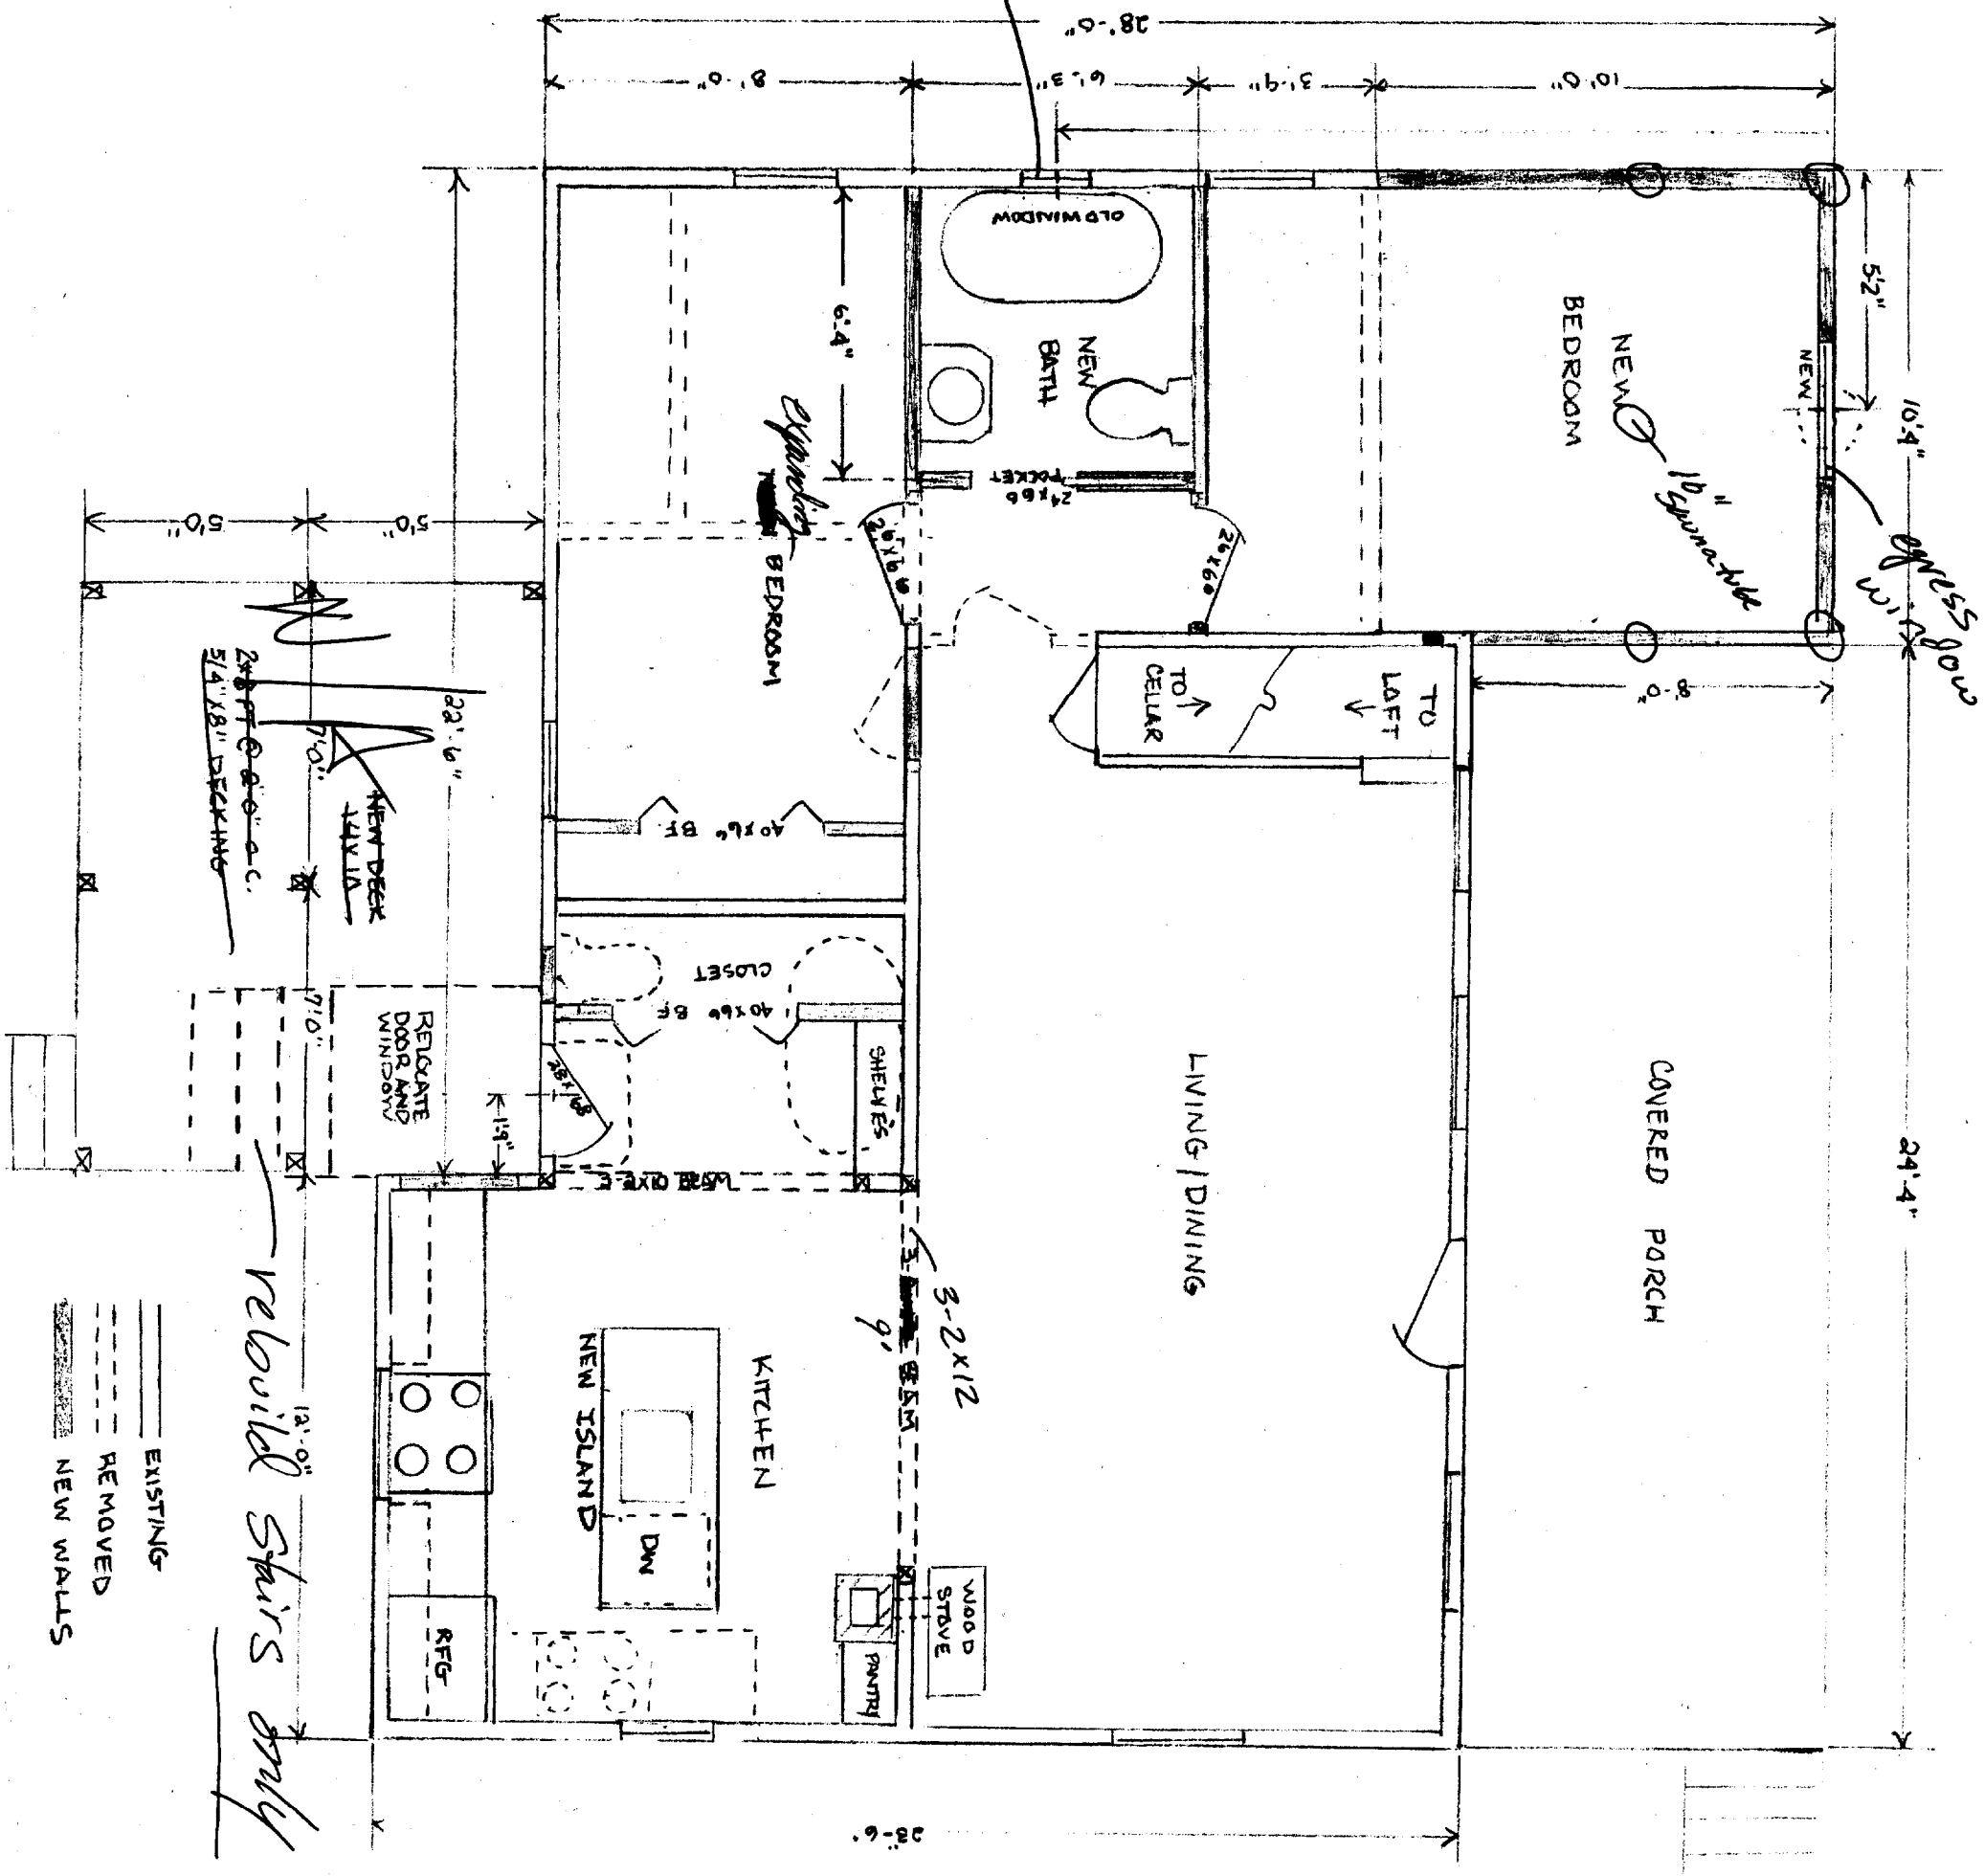

rebuild stairs only

new smoke alet. in bedroom

KEEFE
 359 PLEASANT AVE
 PEAKS ISLAND ME
 CBL 91-B-6341