



1 Section A-A

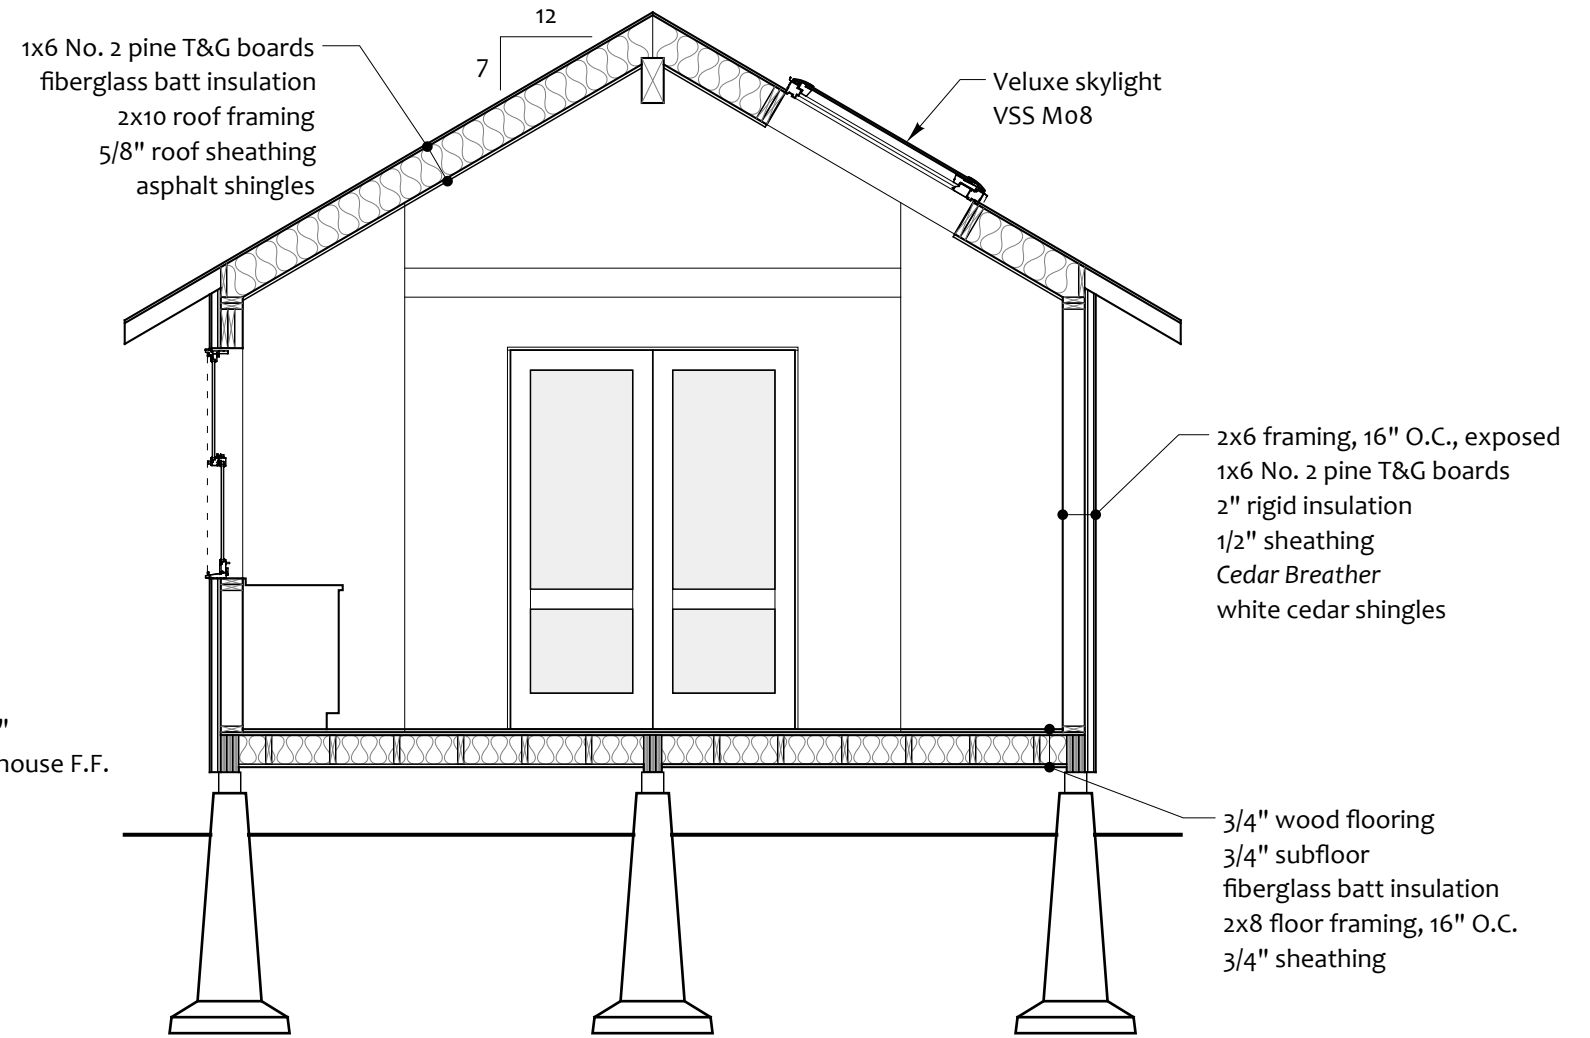

2 Section B-B

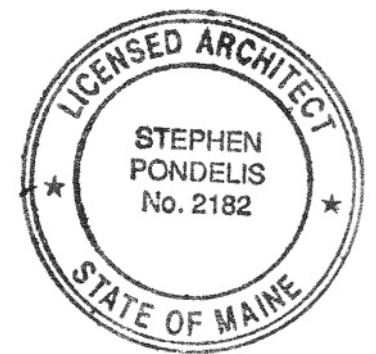

FOR BUILDING PERMIT

A3.0