

# SUBSURFACE WASTEWATER DISPOSAL SYSTEM APPLICATION


Maine Department of Human Services  
 Division of Health Engineering, Station 10, SHS  
 (207) 287-9672 FAX (207) 287-4172

Town, City, Plantation <b>PORTLAND; LITTLE DIAMOND ISLAND</b>	Street, Road, Subdivision <b>51 CITY VIEW AVENUE</b>	Owner's Name <b>DALE &amp; PRICILLA DOUCETTE</b>
--	---	---

## SUBSURFACE WASTEWATER DISPOSAL PLAN

SCALE 1" = 20 FT.

NOTE: THOROUGHLY SCARIFY UNDER ENTIRE DISPOSAL FIELD, SHOULDER AREA, & FILL EXTENSION AREA PRIOR TO FILL PLACEMENT, THEN BLEND FIRST 6" LIFT OF FILL INTO EXISTING SOIL SURFACE TO PROMOTE MIXING

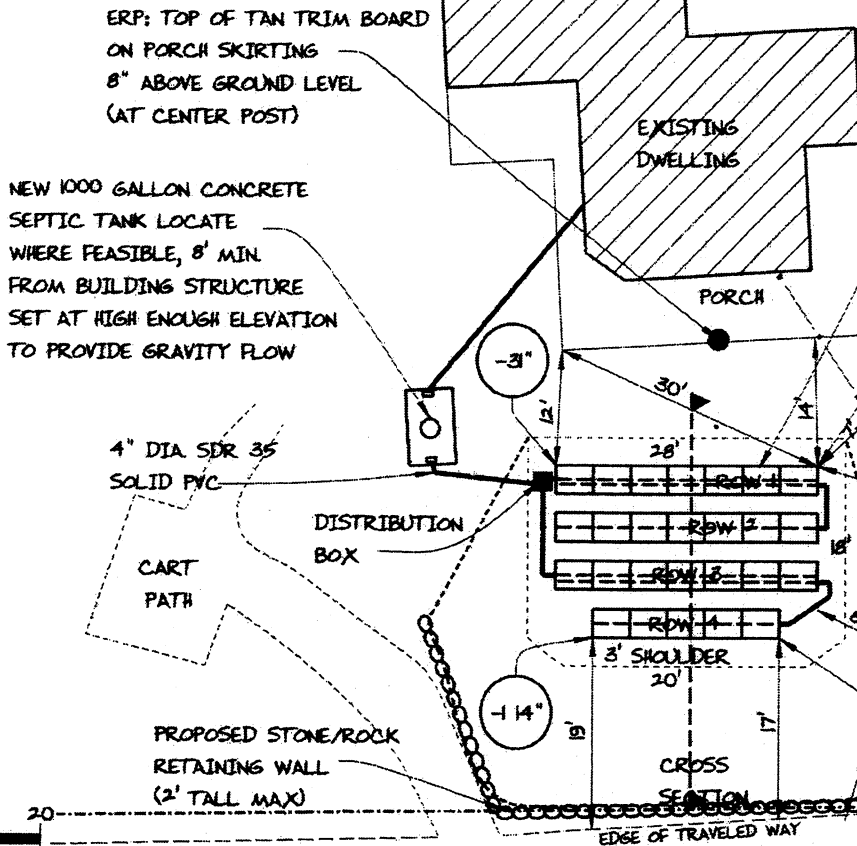

### FILL REQUIREMENTS

Depth of Fill (Upslope) : 0"  
 Depth of Fill (Downslope) : 23" - 37"  
 DEPTHS AT CROSS-SECTION (shown below)

### CONSTRUCTION ELEVATIONS

Finished Grade Elevation  
 Top of Distribution Pipe or Proprietary Device  
 Bottom of Disposal Area


SEE  
 DETAIL  
 BELOW

### ELEVATION REFERENCE POINT

Location & Description TOP OF TAN TRIM ON PORCH SKIRTING, 8" ABOVE GRADE (AT CENTER POST)  
 Reference Elevation is: 0.0' or

### DISPOSAL AREA CROSS SECTION

SCALE:  
 VERTICAL: 1" = 5 FT  
 HORIZONTAL: 1" = 10 FT

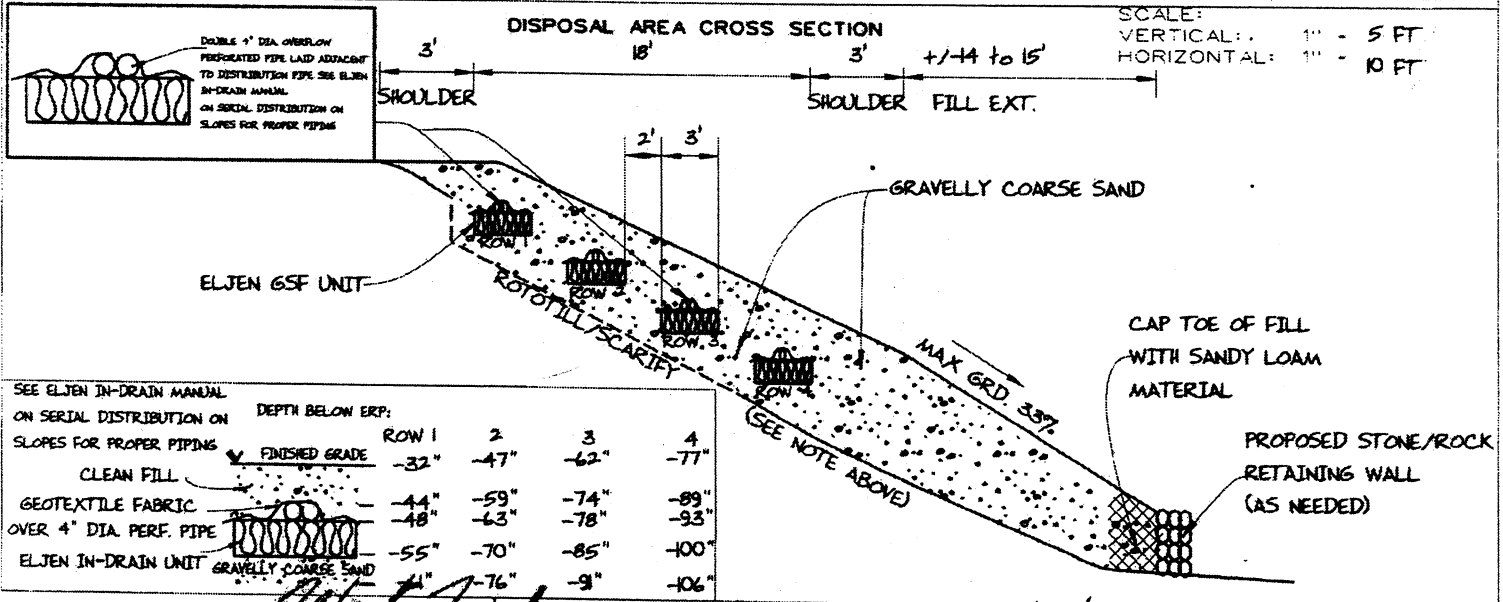

Site Evaluator Signature

*Albert Frick*

163  
 SE

Date

5/2/14

Page 3 of 3  
 HHE-200 Rev. 10/02