

SECTION

PROPOSED BUMP OUT

2 1/2 : 12 PITCH

5/8" PLY

1/2" = 1'

2x8 2' O.C.


A-3011

1x8 T+G

3/4" CDX  
(FINISH TBD)

ROOFING:  
30YR 3 TAB ASPHALT (AS EXISTING)  
OVER 3' COURSE WEATHERSHIELD  
AT RAKE, DOUBLE COVER OF 15"  
ROOFERS SELECT ABOVE

SPACE IS NOT  
CONDITIONED

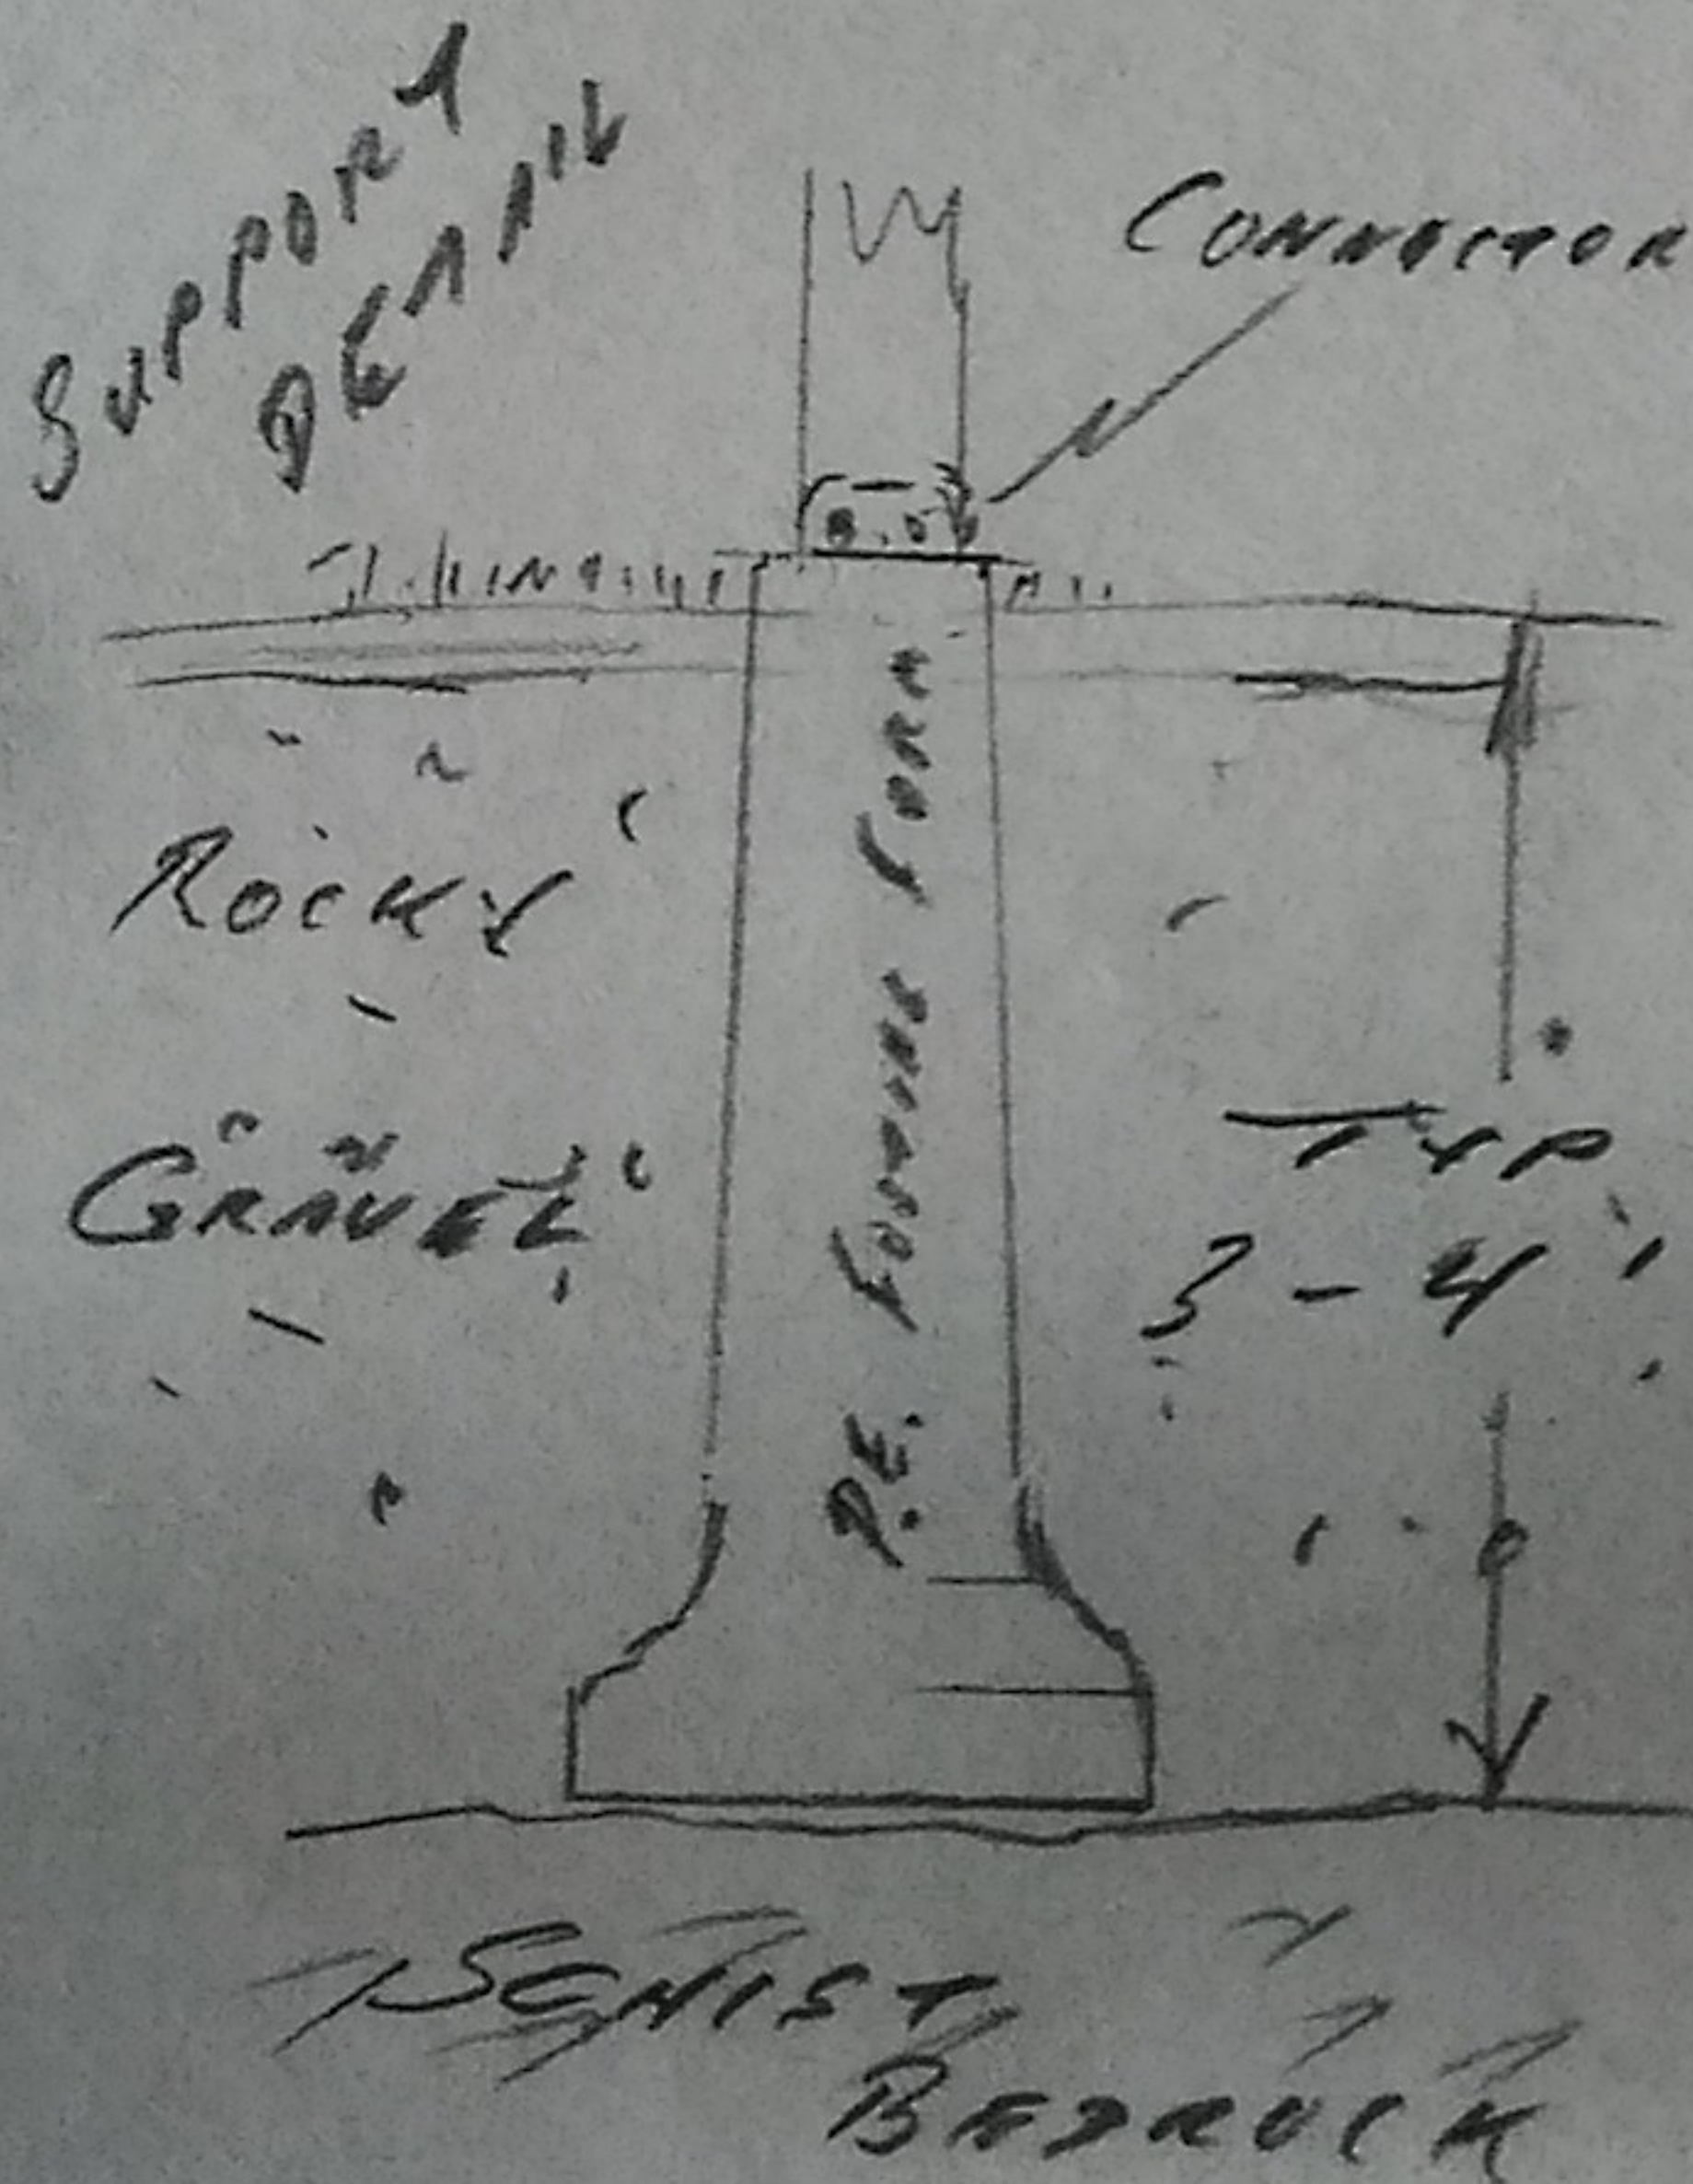

1x8 SQUARE EDGE T+G  
(AS EXISTING THROUGHOUT)

2x8 16" O.C.

Full 2x7 2' O.C.

PT 6x6  
6' O.C.

Full 4x6

Full 6x6

8" CONCRETE  
6' O.C.

TO ROCK OR  
SPREAD FOOTING

8" CONCRETE  
6' O.C.

