


REV	DESCRIPTION	DATE
1/4"=1'-0"	PERMIT SET	
CURRENT ISSUE STATUS:		
ARCHITECTURE ENGINEERING INTERIOR DESIGN PLANNING		
144 Fore Street/P.O. Box 618 Portland, Maine 04104		
Tel: (207) 772-3846 Fax: (207) 772-1070 www.smrinc.com		
SMRT ARCHITECTURE ENGINEERING INTERIOR DESIGN PLANNING COMMISSIONING		
PRINGLE COTTAGE DORMER ADDITIONS		
LITTLE DIAMOND ISLAND, PORTLAND, ME		

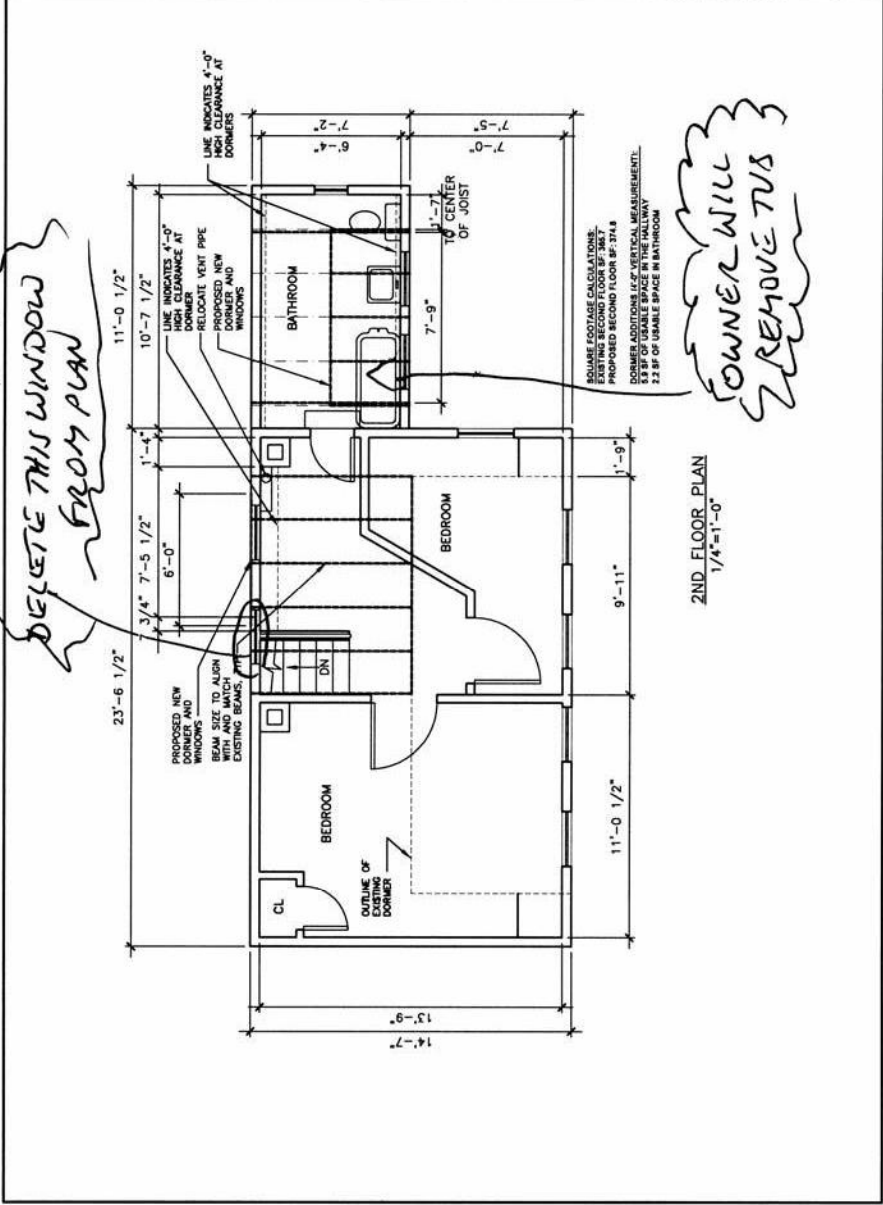

PROJECT MANAGER: NAR
JC/DRAWN BY: JMK
A/E OF RECORD: NAR
CAD FILE: AE101-13125
PROJECT NO: 13125
DATE: 11/19/13
SHEET TITLE:
PROPOSED PLAN
SHEET No. AE101
© COPYRIGHT 2013 SMRT, INC.