




1 SECTION DETAIL  
1-1/2"=1'-0"

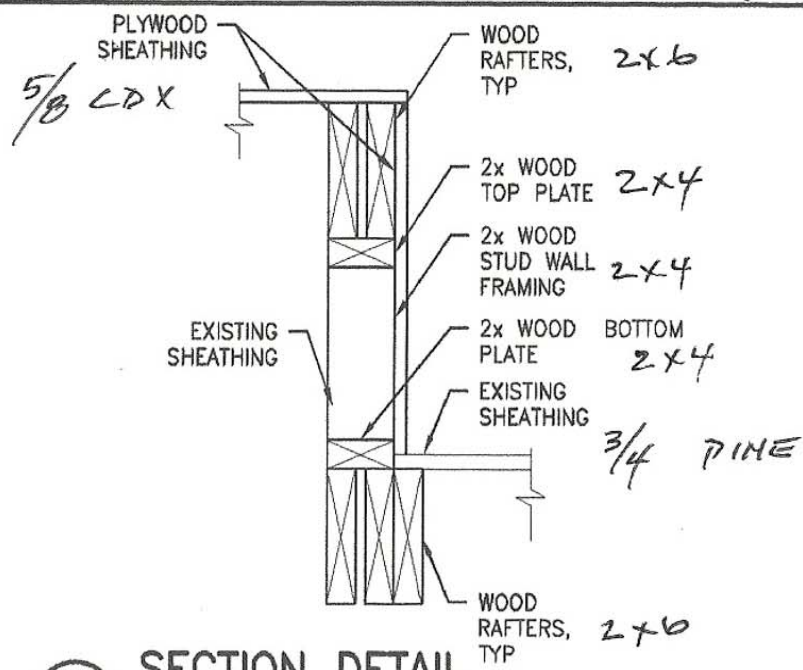


4 SECTION DETAIL  
1-1/2"=1'-0"

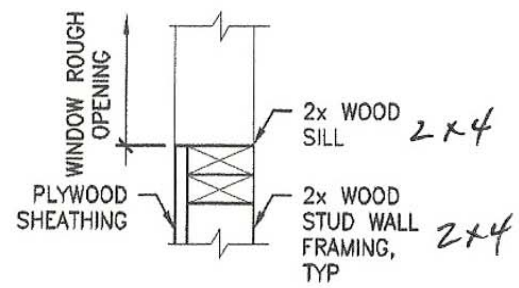

2 WINDOW HEAD DETAIL  
1-1/2"=1'-0"

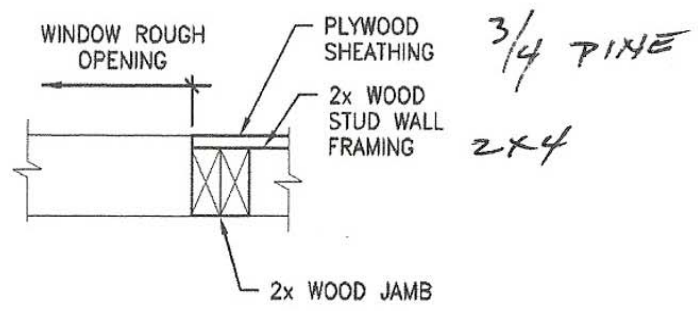

5 WINDOW JAMB DETAIL  
1-1/2"=1'-0"

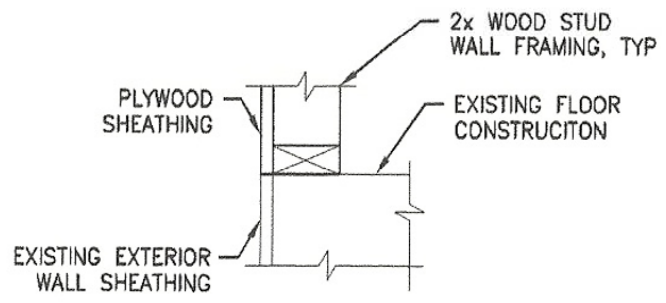

3 SECTION DETAIL  
1-1/2"=1'-0"

**NOTE:**

ALL FRAMING MEMBERS ARE TO BE OF WOOD CONSTRUCTION. FRAMING MEMBERS AND FASTENERS SHALL BE SIZED & SPACED TO RESIST APPLIED LOADS STIPULATED BY CURRENT APPLICABLE BUILDING CODES.

144 Fore Street/P.O. Box 618  
Portland, Maine 04104  
tel. (207) 772-3846  
fax. (207) 772-1070  
www.smrinc.com

ARCHITECTURE  
ENGINEERING  
PLANNING  
INTERIOR DESIGN  
COMMISSIONING

SMART

PERMIT SET

CURRENT ISSUE STATUS:

SCALE:
PROJECT MANAGER:
JC/DRAWN BY:
A/E OF RECORD:
CAD FILE:
PROJECT NO:
DATE:
SHEET TITLE:
FRAMING D
SHEET No.