



WINDOOL SCHEDULE  
 ANDERSON NARROWLINE  
 (1) 2452-3 SUPPORT MULL  
 (1) 2452-2 SUPPORT MULL  
 (1) 20210-2  
 (1) BRASSCO CAPRA'S TRANSOM

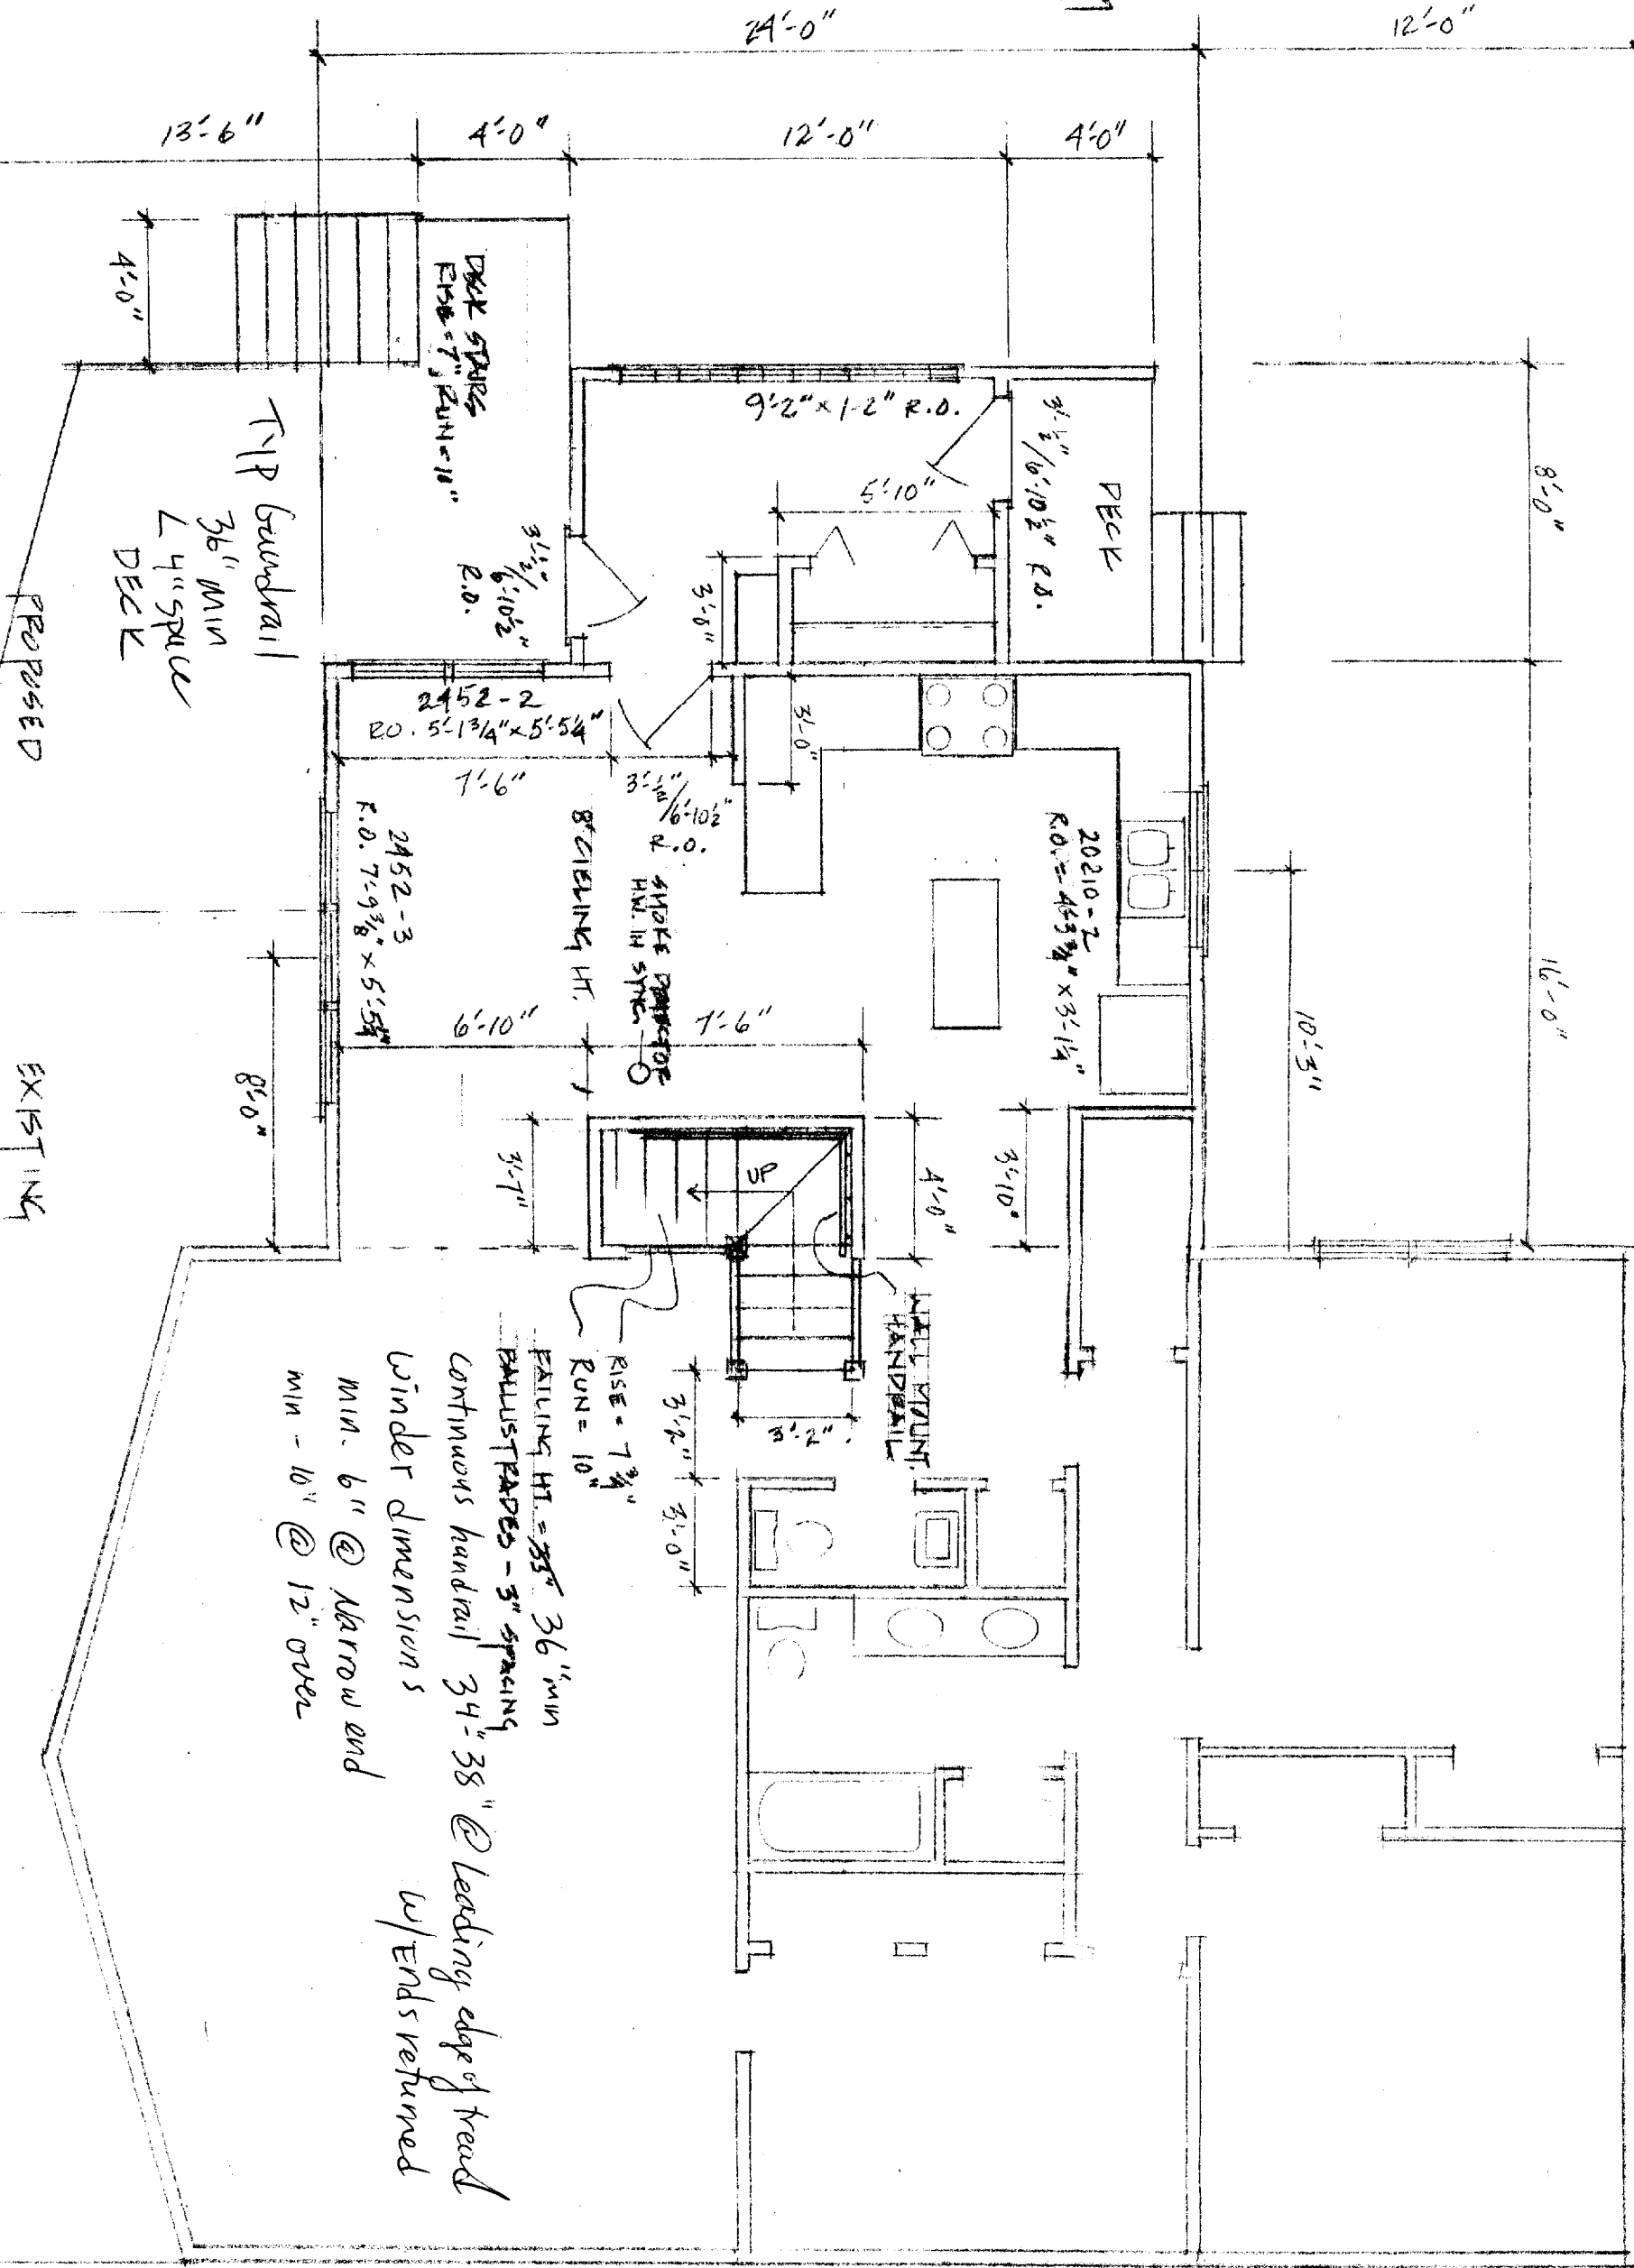

RAILING HT = 35" 36" MIN  
 FALLUSTRAPERS - 3" SPACING  
 CONTINUOUS HANDRAIL 34" - 38" @ leading edge of tread  
 w/ ends returned  
 MIN. 6" @ narrow end  
 MIN - 10" @ 12" OVER

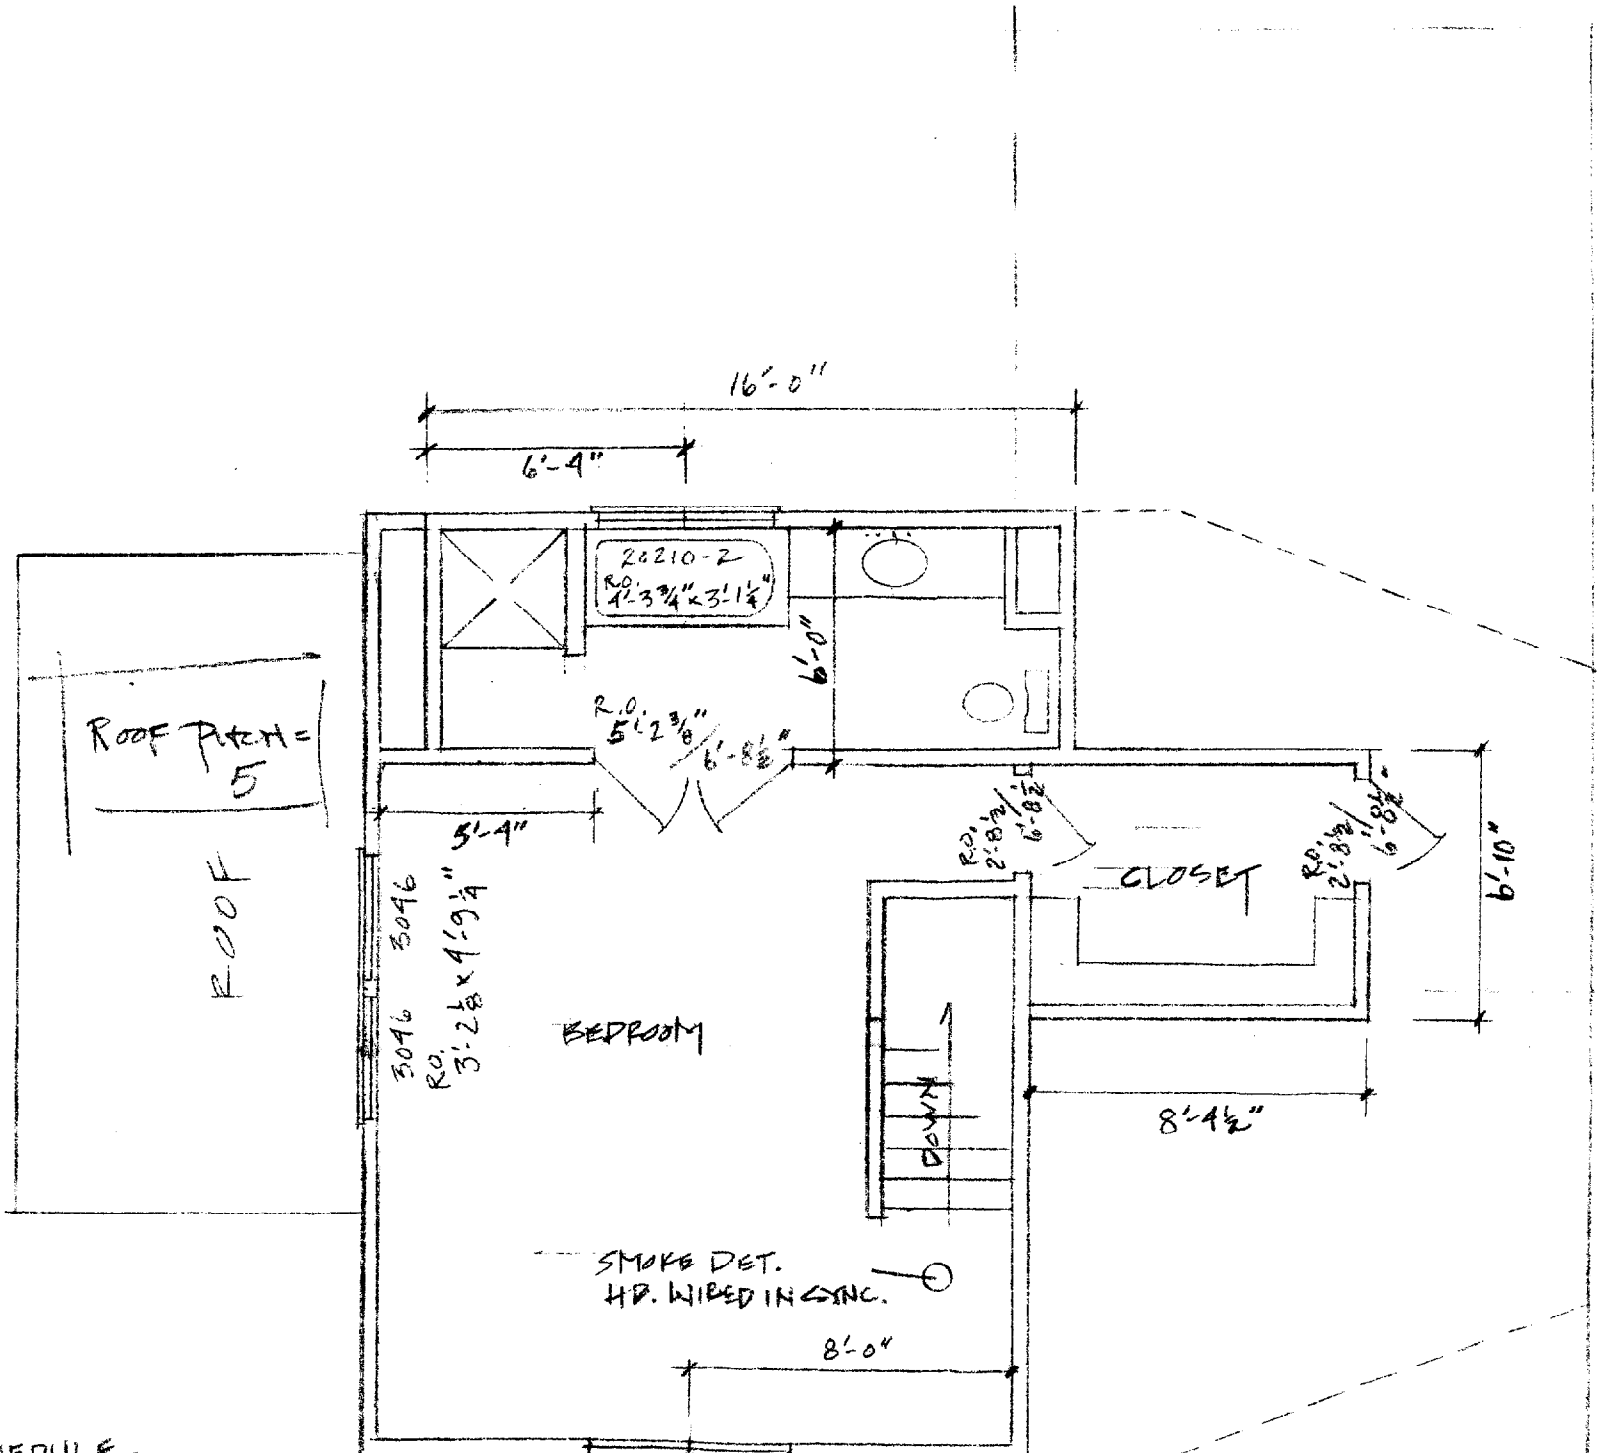

WINDOW SCHEDULE








- (1) 2442 - 2 (TEMPERED GLASS)
- (1) 20210-2
- (2) 3096

NOTE:

EGRESS = 5.70 FT<sup>2</sup> C.O.

2442-2  
R.O. 4'-11 1/16" x 4'-6 1/2"

2<sup>ND</sup> FLOOR

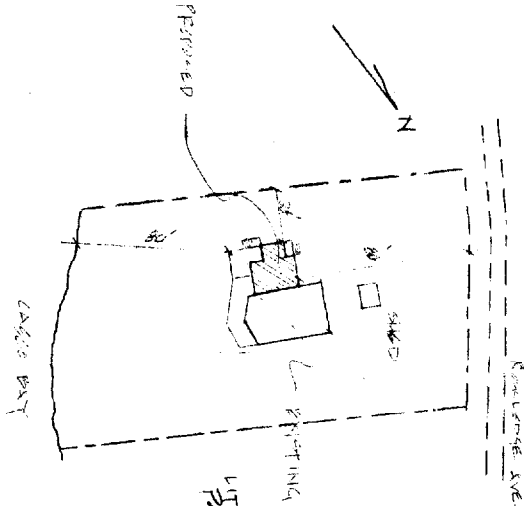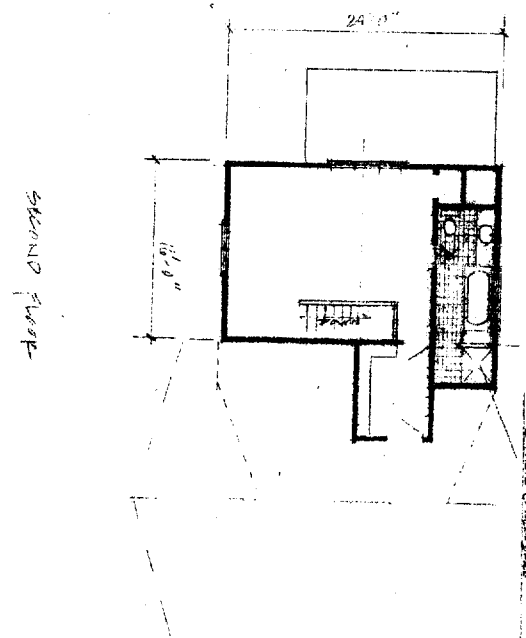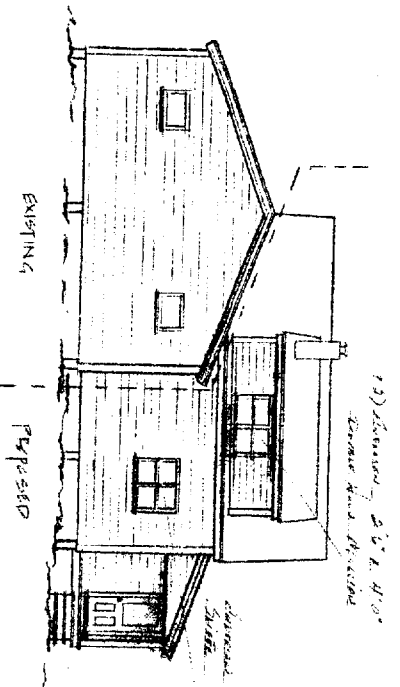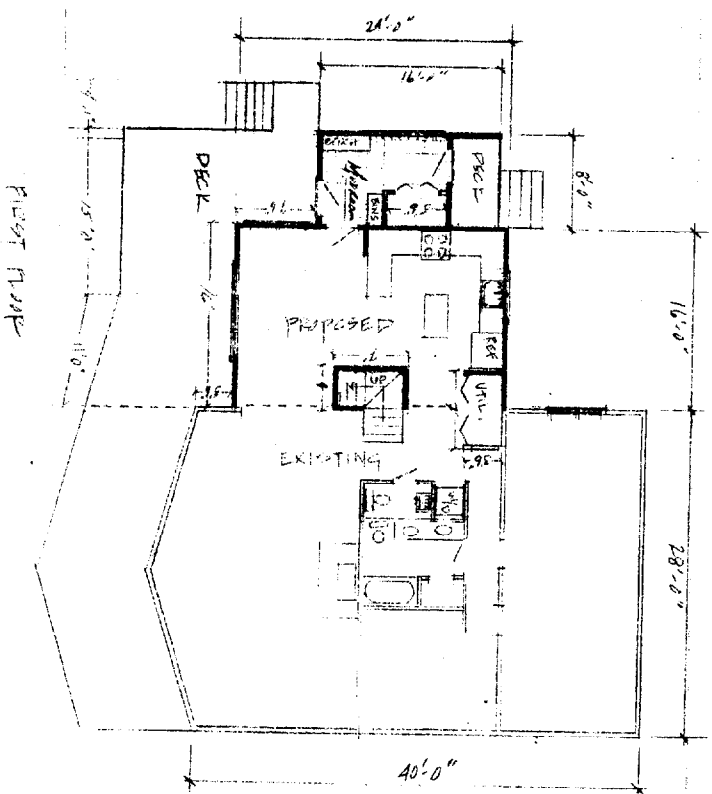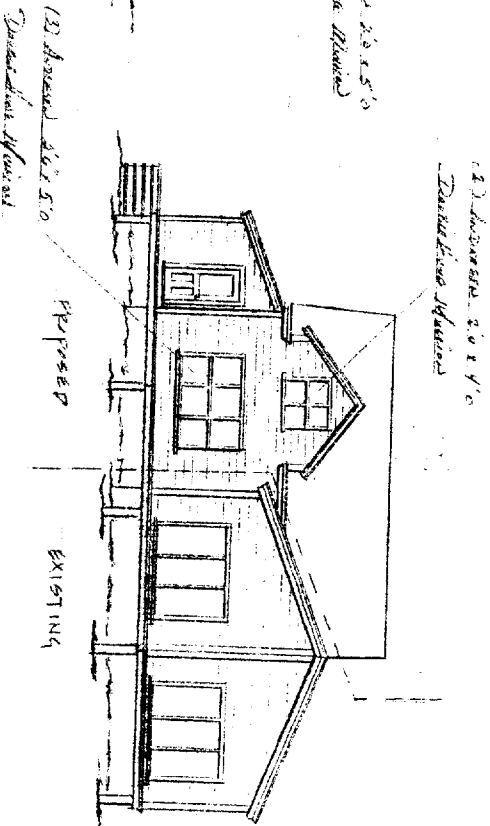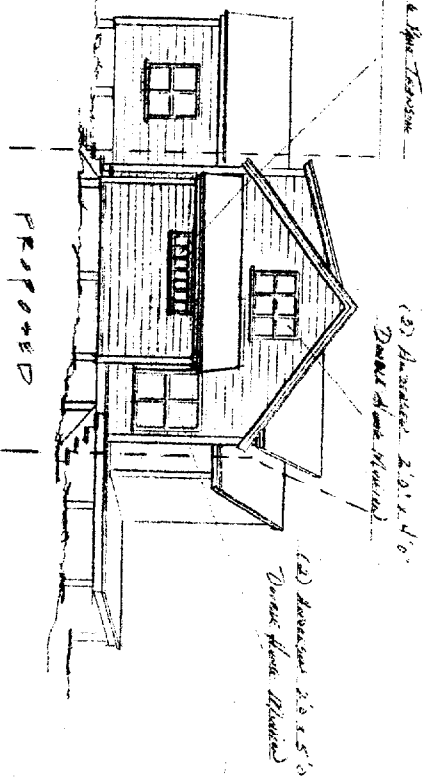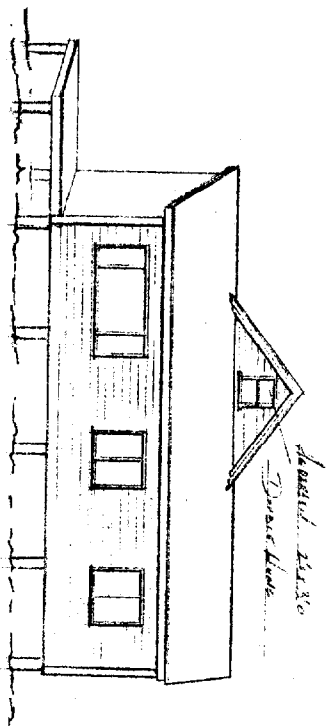

• EXISTING SQ. FT.  
 HOUSE - 1,176 FT<sup>2</sup>  
 DECK - 350 FT<sup>2</sup>  
 • PROPOSED ADDITION  
 ADDITION - 768 FT<sup>2</sup>  
 DECK - 244 FT<sup>2</sup>

LITTLE DIAMOND ISLAND  
 PORTLAND, ME.  
 PLAN BOOK 147 P. 61 LOT 7

PRICE ASSOCIATES

40 BRACKETT ST.  
 PORTLAND, MAINE 04102  
 207-874-0889

YOUNG ADDITION  
 LITTLE DIAMOND  
 ISLAND  
 PORTLAND, ME.

LOT PLAN,  
 SKETCHES

Scale  
 $\frac{1}{8}'' = 1'-0''$

Drawn by

Date

2/07  
 Revised 2/20  
 3/12

Sheet  
 of