
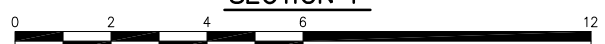
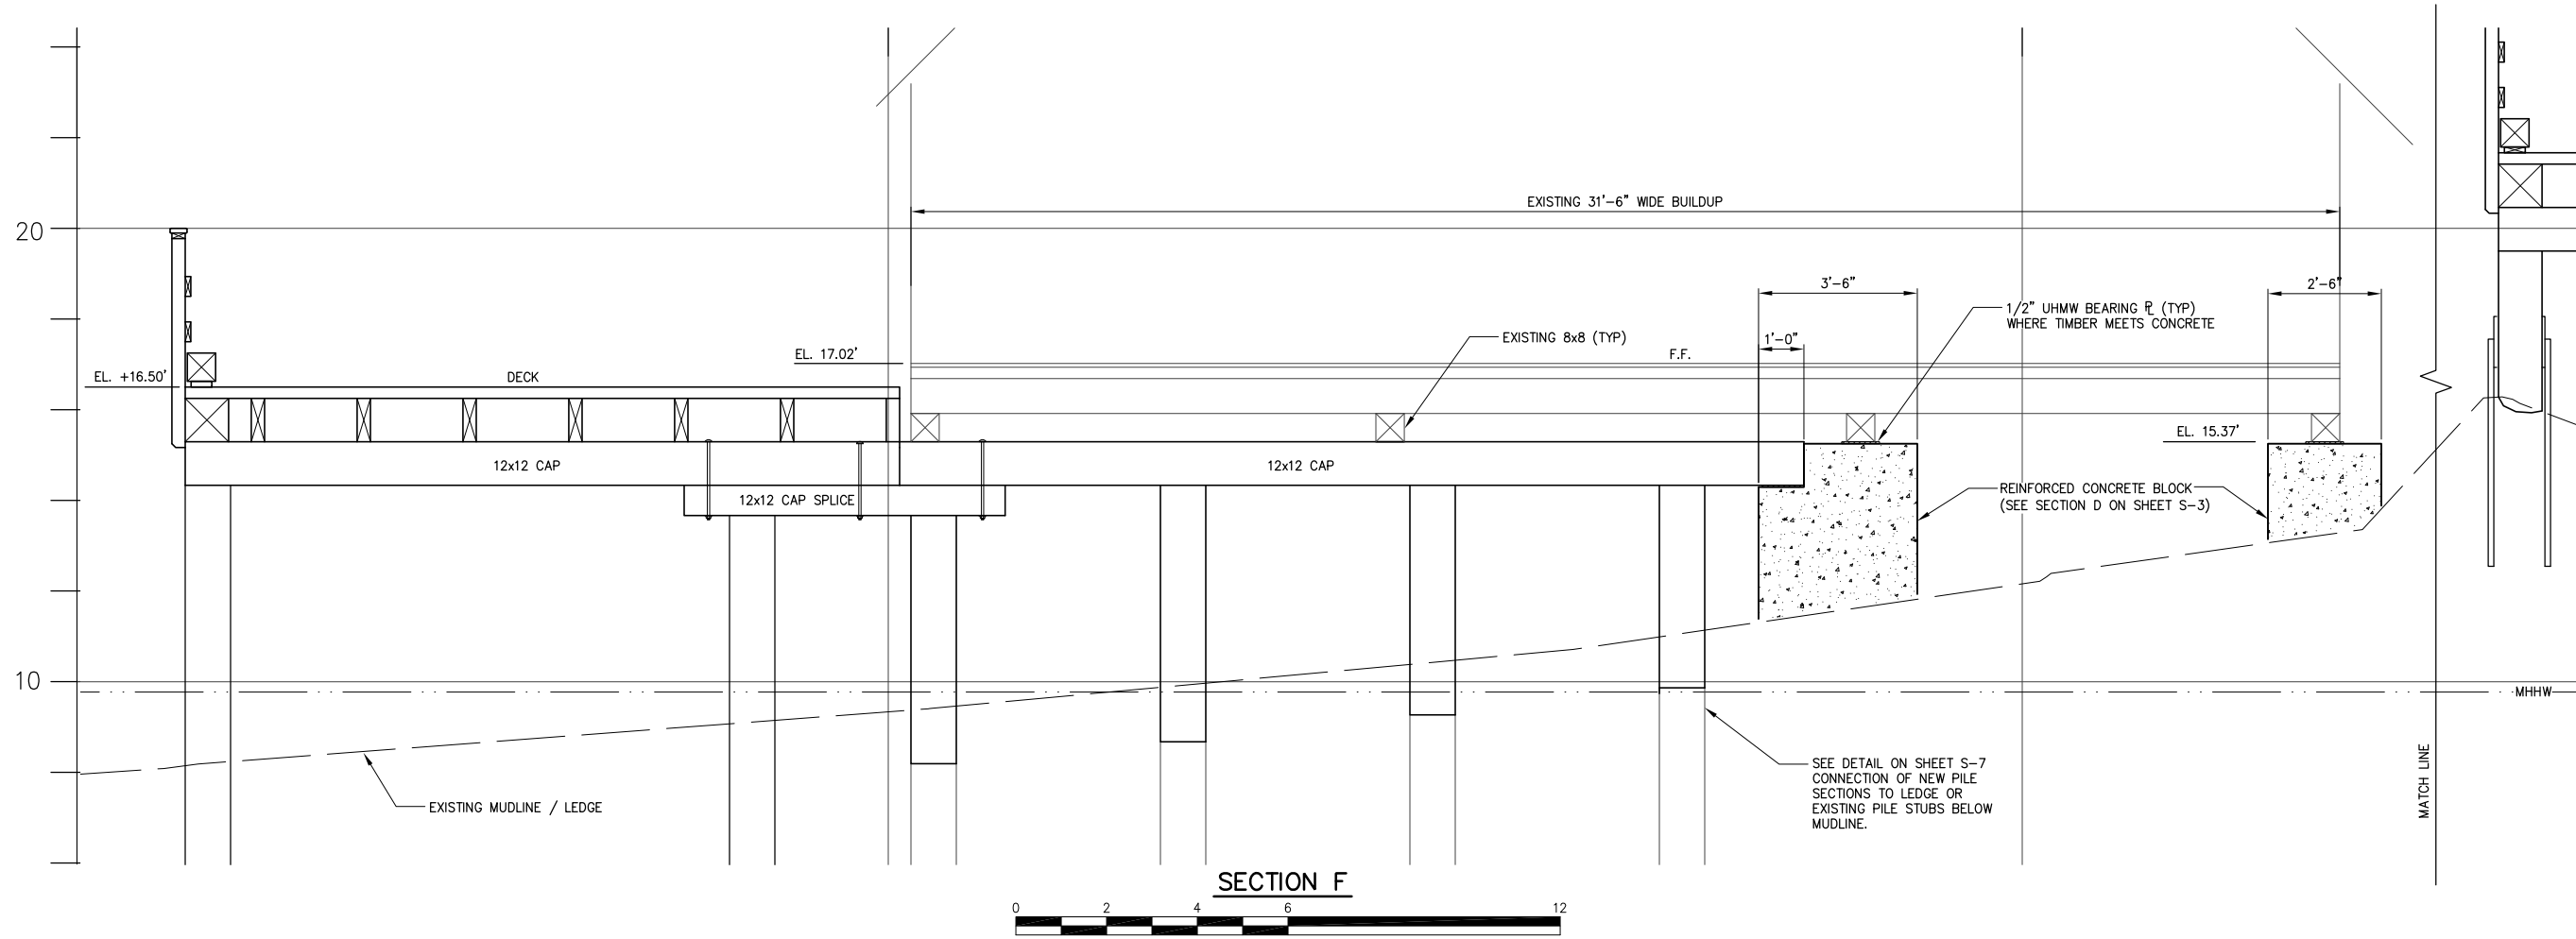
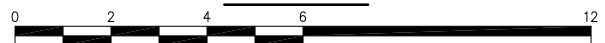


\\ds413\projects\12-34 little diamond island\cad\12-34 ldi pier structural design.dwg

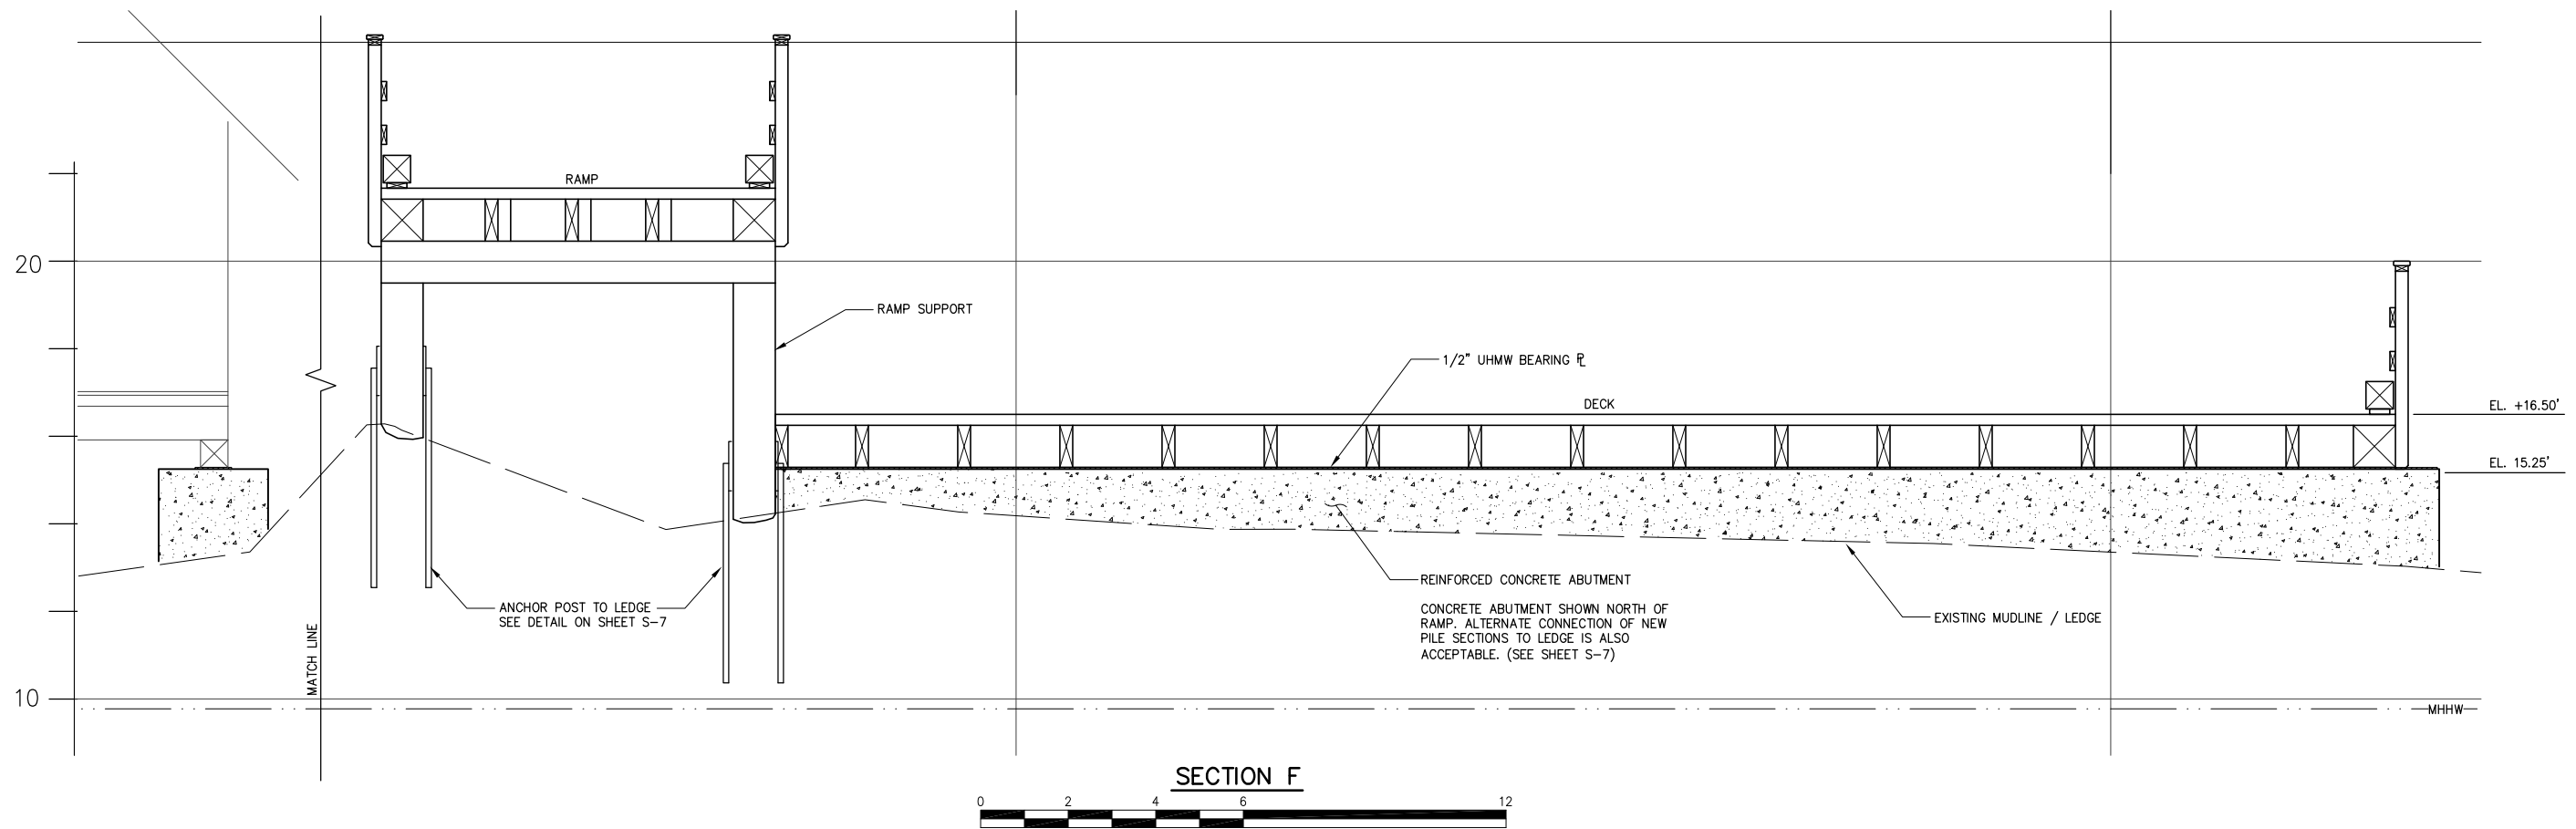

BAKER DESIGN CONSULTANTS
Civil, Marine, and Structural Engineering
 Freeport, Maine 04032 Tel: (207) 846-9724 info@bakdesignconsultants.com

PROJECT BID	8-13-13	BUB
CLIENT REVIEW	8-05-13	BUB
SUBMISSION	DATE	INT.

DESIGNED BY: BUB
 DRAWN BY: JJC
 CHECKED BY: BUB
 SCALE: AS SHOWN

ABUTMENT PROFILE
 PROJECT: OLD COAST GUARD STATION LLC
PIER REPLACEMENT
 LITTLE DIAMOND ISLAND, PORTLAND, MAINE

SHEET TITLE: ABUTMENT PROFILE
 DATE: JULY 2013
 CONTRACT NO.: 12-34
 SHEET NO.: S-8
 REV.: B

