
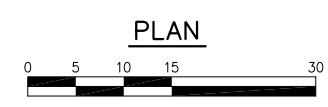
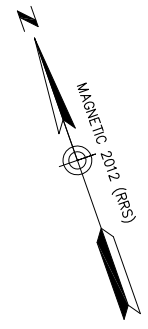


\\eng-sta1\...projects\12-34 little diamond island\cod\12-34 ldi pier structural design.dwg

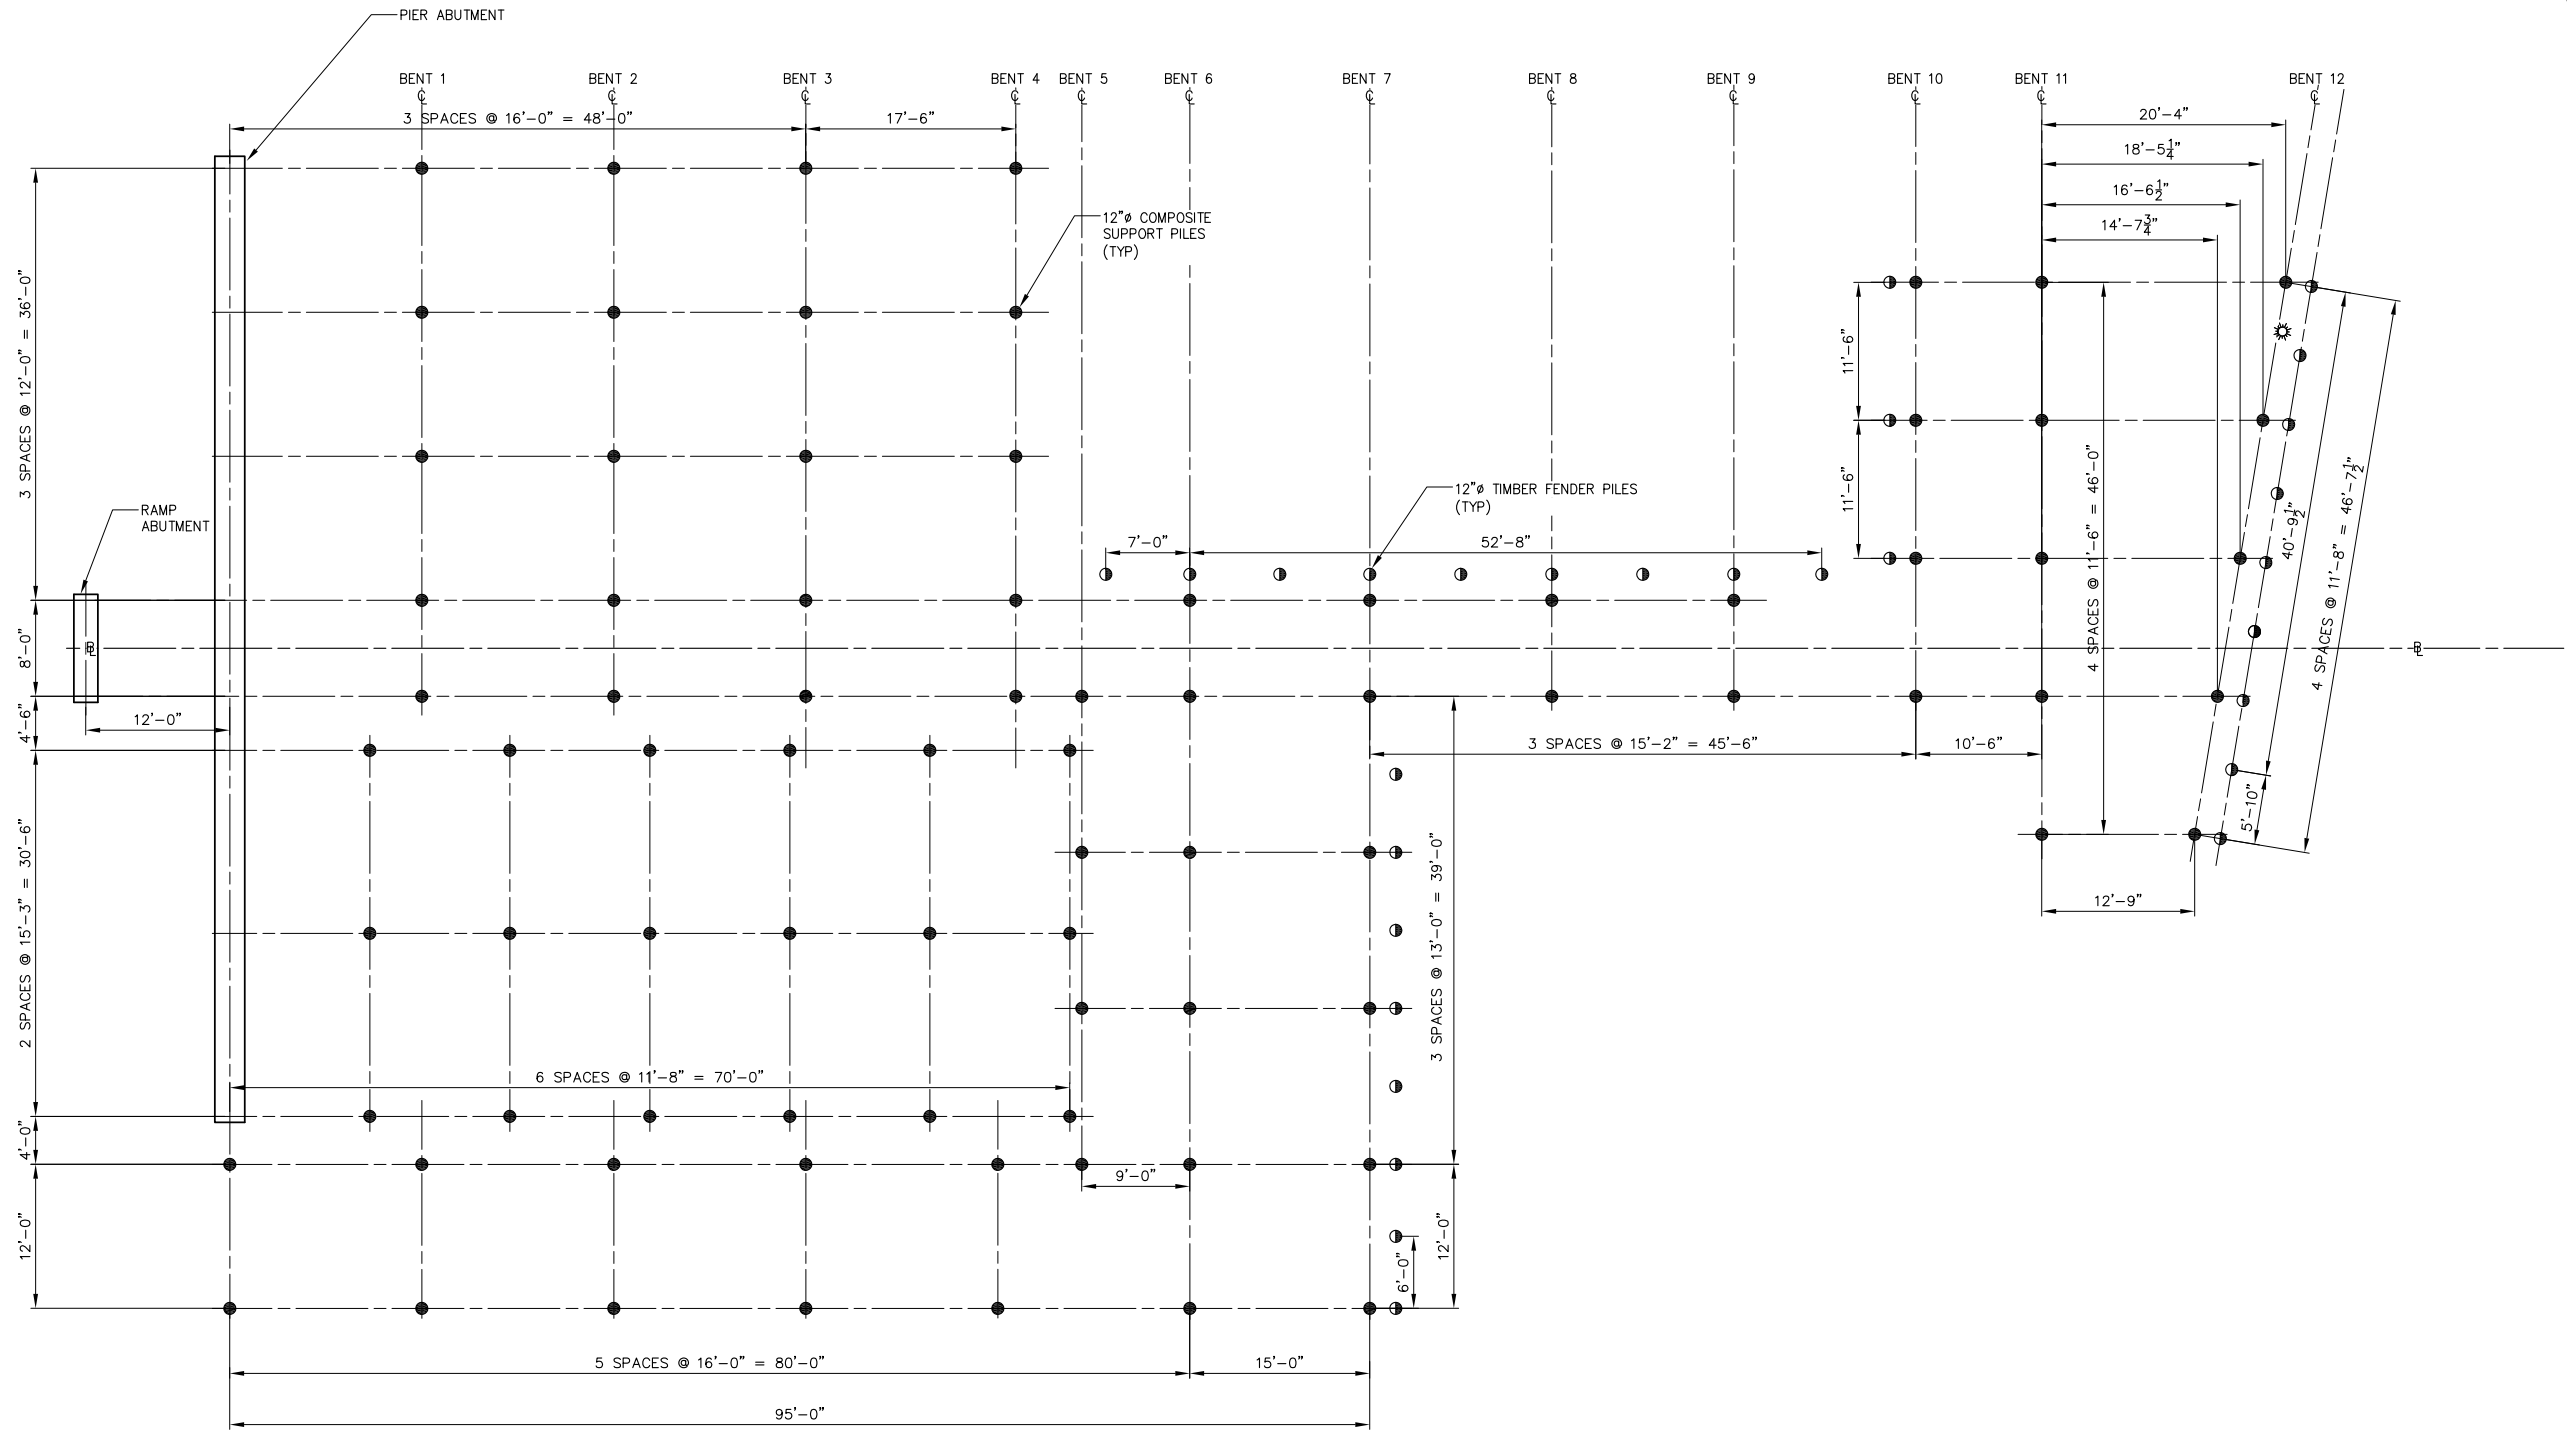

- LEGEND:
- TIMBER FENDER PILE
 - FRP BEARING PILE

BAKER DESIGN CONSULTANTS Civil, Marine, and Structural Engineering 11 Stony Brook Lane Yarmouth, Maine 04096 Tel: (207) 846-9724 Fax: (207) 846-3620	
SHEET TITLE: PILE LAYOUT PLAN	PROJECT: OLD COAST GUARD STATION LLC PIER REPLACEMENT LITTLE DIAMOND ISLAND, PORTLAND, MAINE
DESIGNED BY: BJB DRAWN BY: JJC CHECKED BY: BJB SCALE: AS SHOWN	PERMIT APPLICATIONS SUBMISSION NO. A DATE 1-22-13 INT. BJB
STATE OF MAINE BARNEY J. BAKER No. 5737 LICENSED PROFESSIONAL ENGINEER	
DATE DEC. 2012	CONTRACT NO. 12-34
SHEET NO. 9-2	REV.