

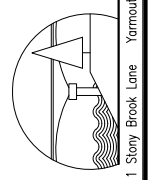
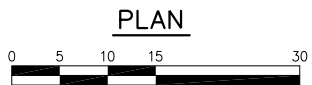
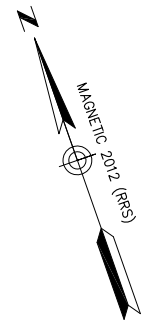


\\eng-sta1\...projects\12-34- little diamond island\cod\12-34- ldi pier structural design.dwg

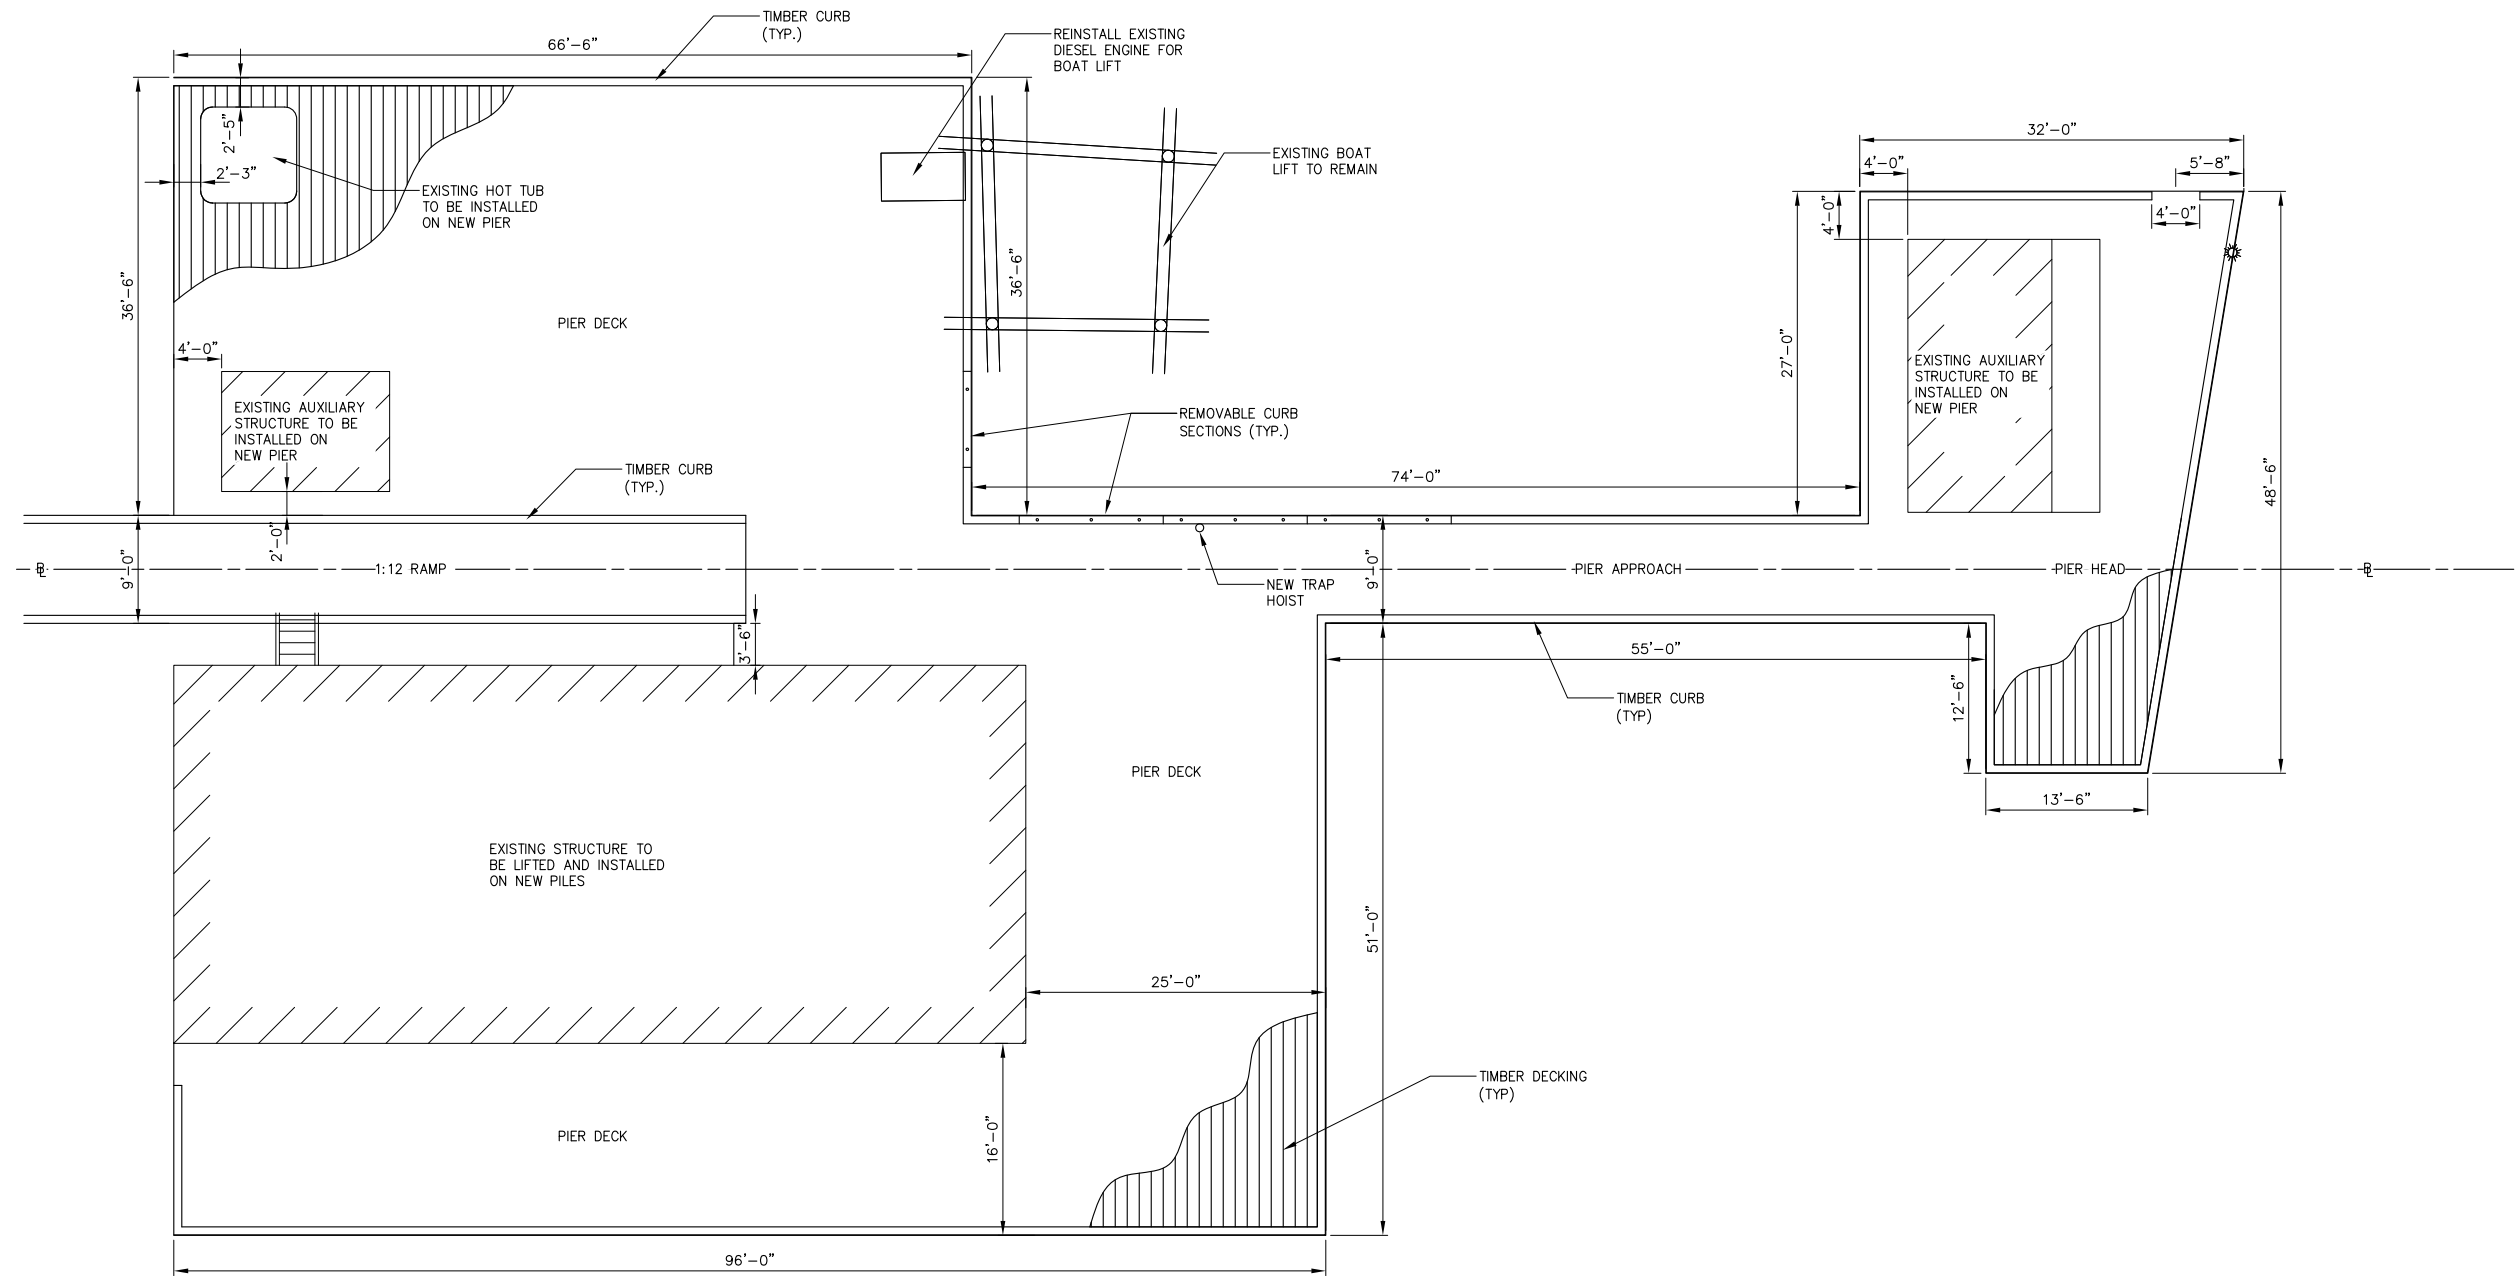

NO.	A	PERMIT APPLICATIONS	DATE	1-22-13	BUB	INT.
SUBMISSION						

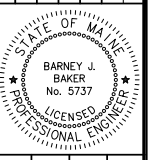

DESIGNED BY:	BUB
DRAWN BY:	JJC
CHECKED BY:	BUB
SCALE:	AS SHOWN

SHEET TITLE:	<b>DECK PLAN</b>
PROJECT:	OLD COAST GUARD STATION LLC <b>PIER REPLACEMENT</b> LITTLE DIAMOND ISLAND, PORTLAND, MAINE
DATE:	DEC. 2012
CONTRACT NO.:	12-34
SHEET NO.:	<b>S-4</b>
REV.:	