




4 LOW ROOF PLAN

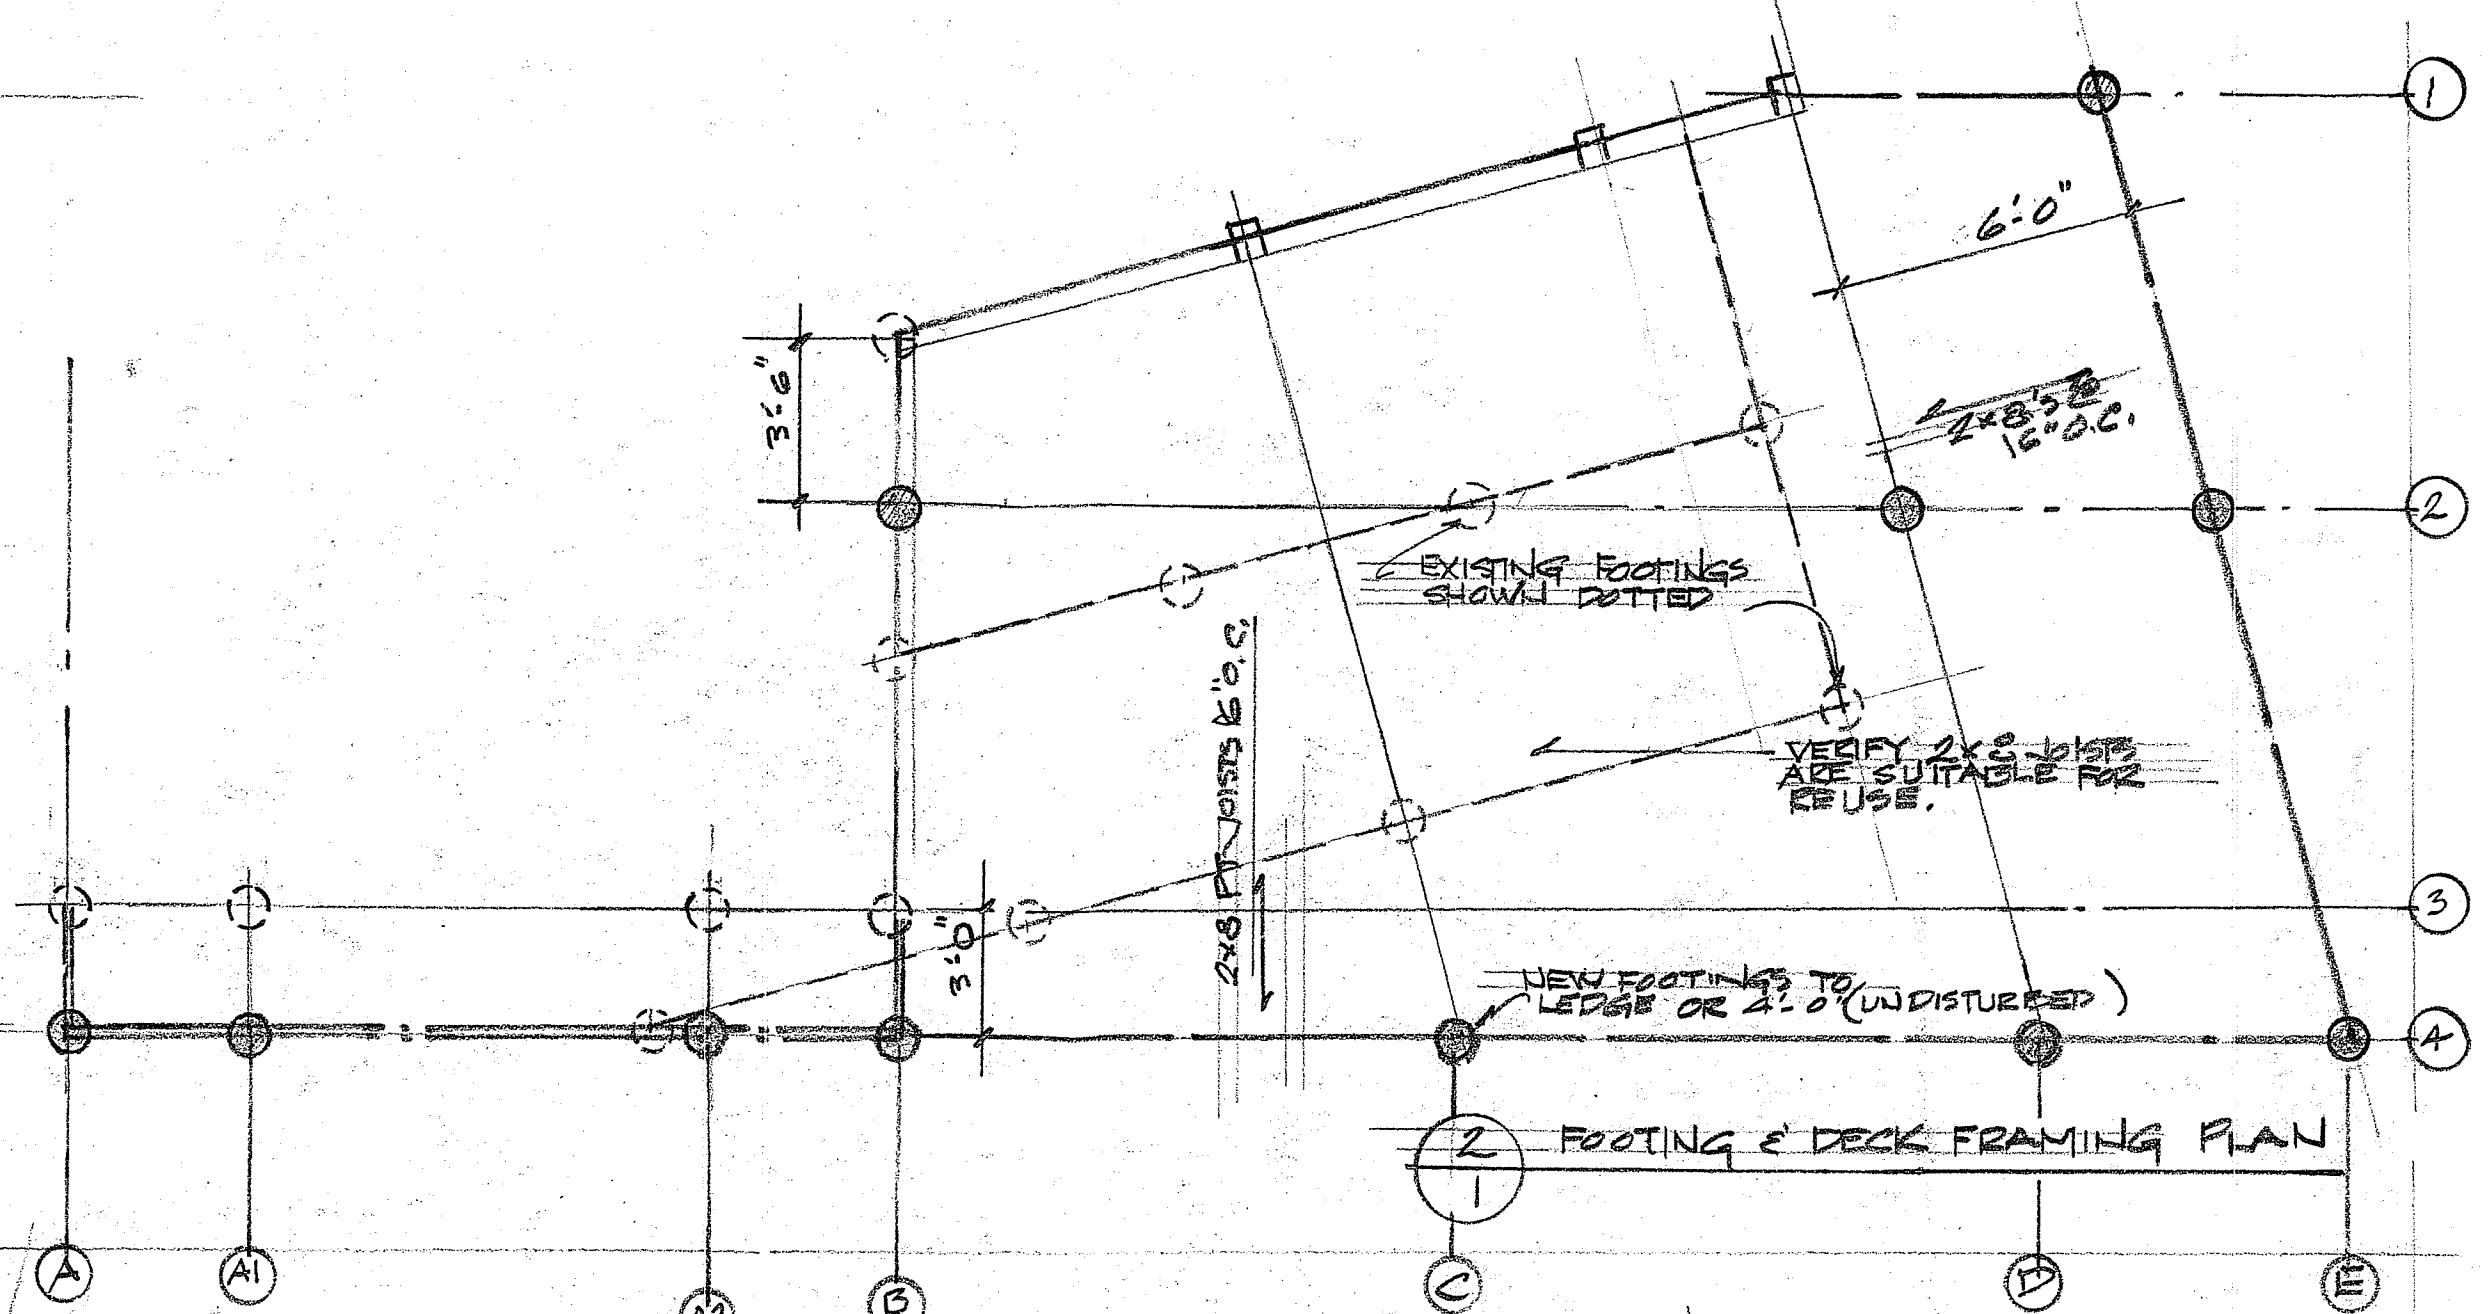

2 FOOTING & DECK FRAMING PLAN

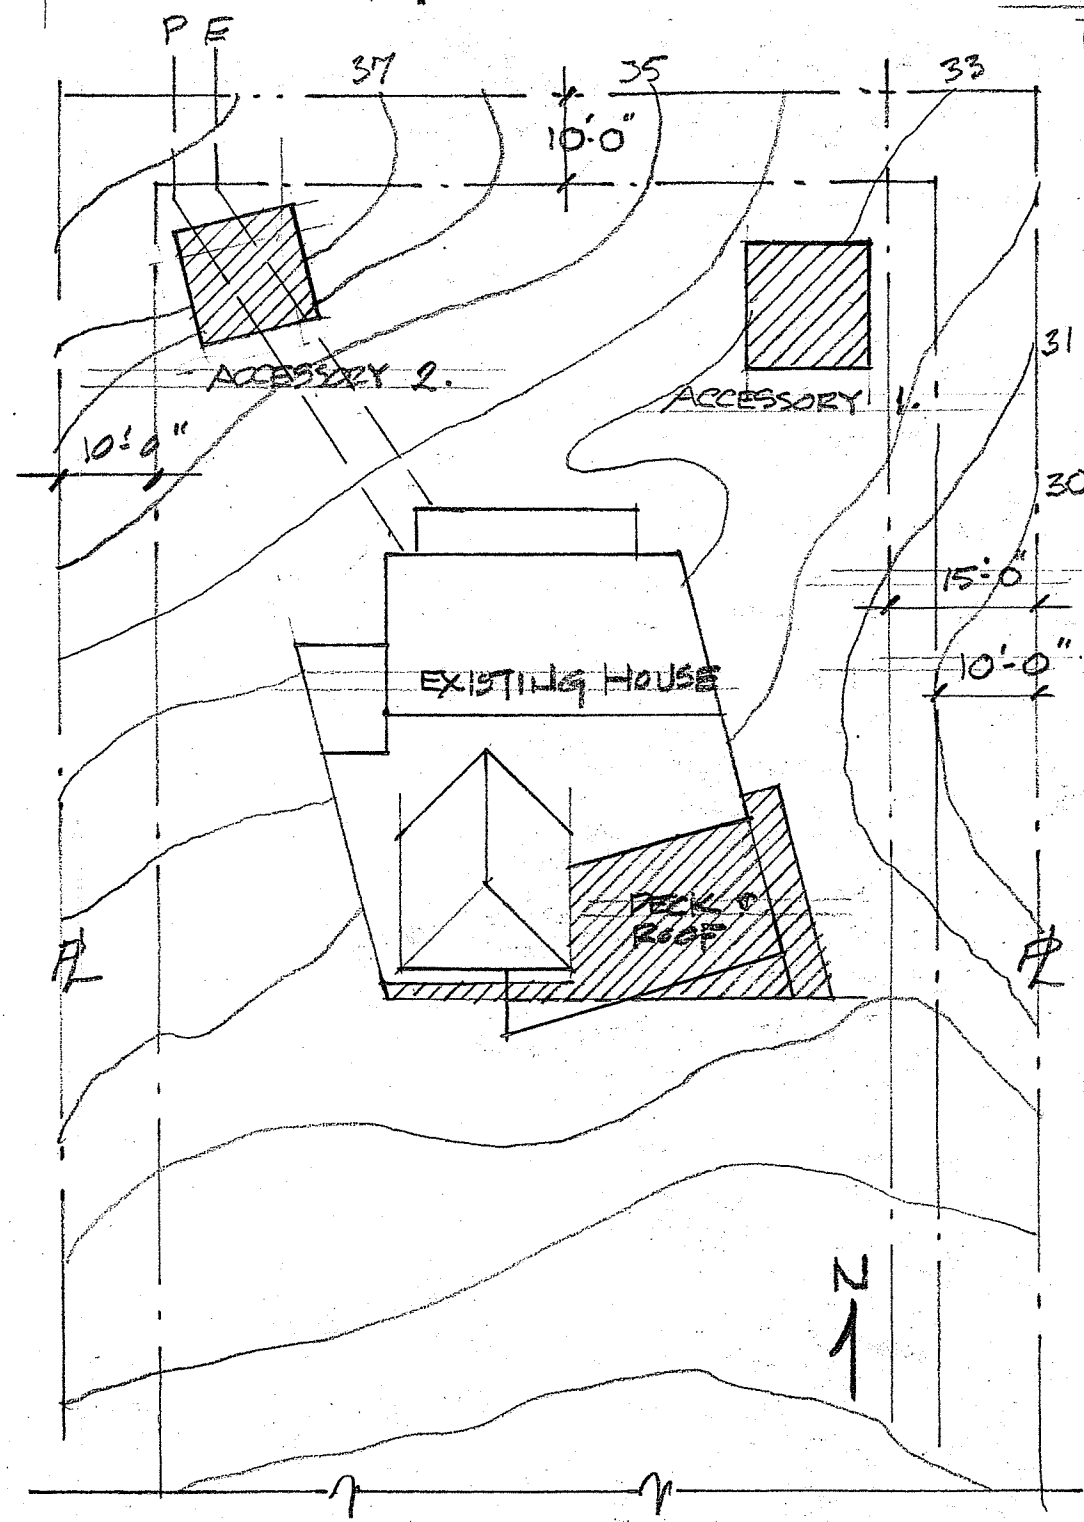

3 SITE PLAN 1:20' NEW CONSTRUCTION

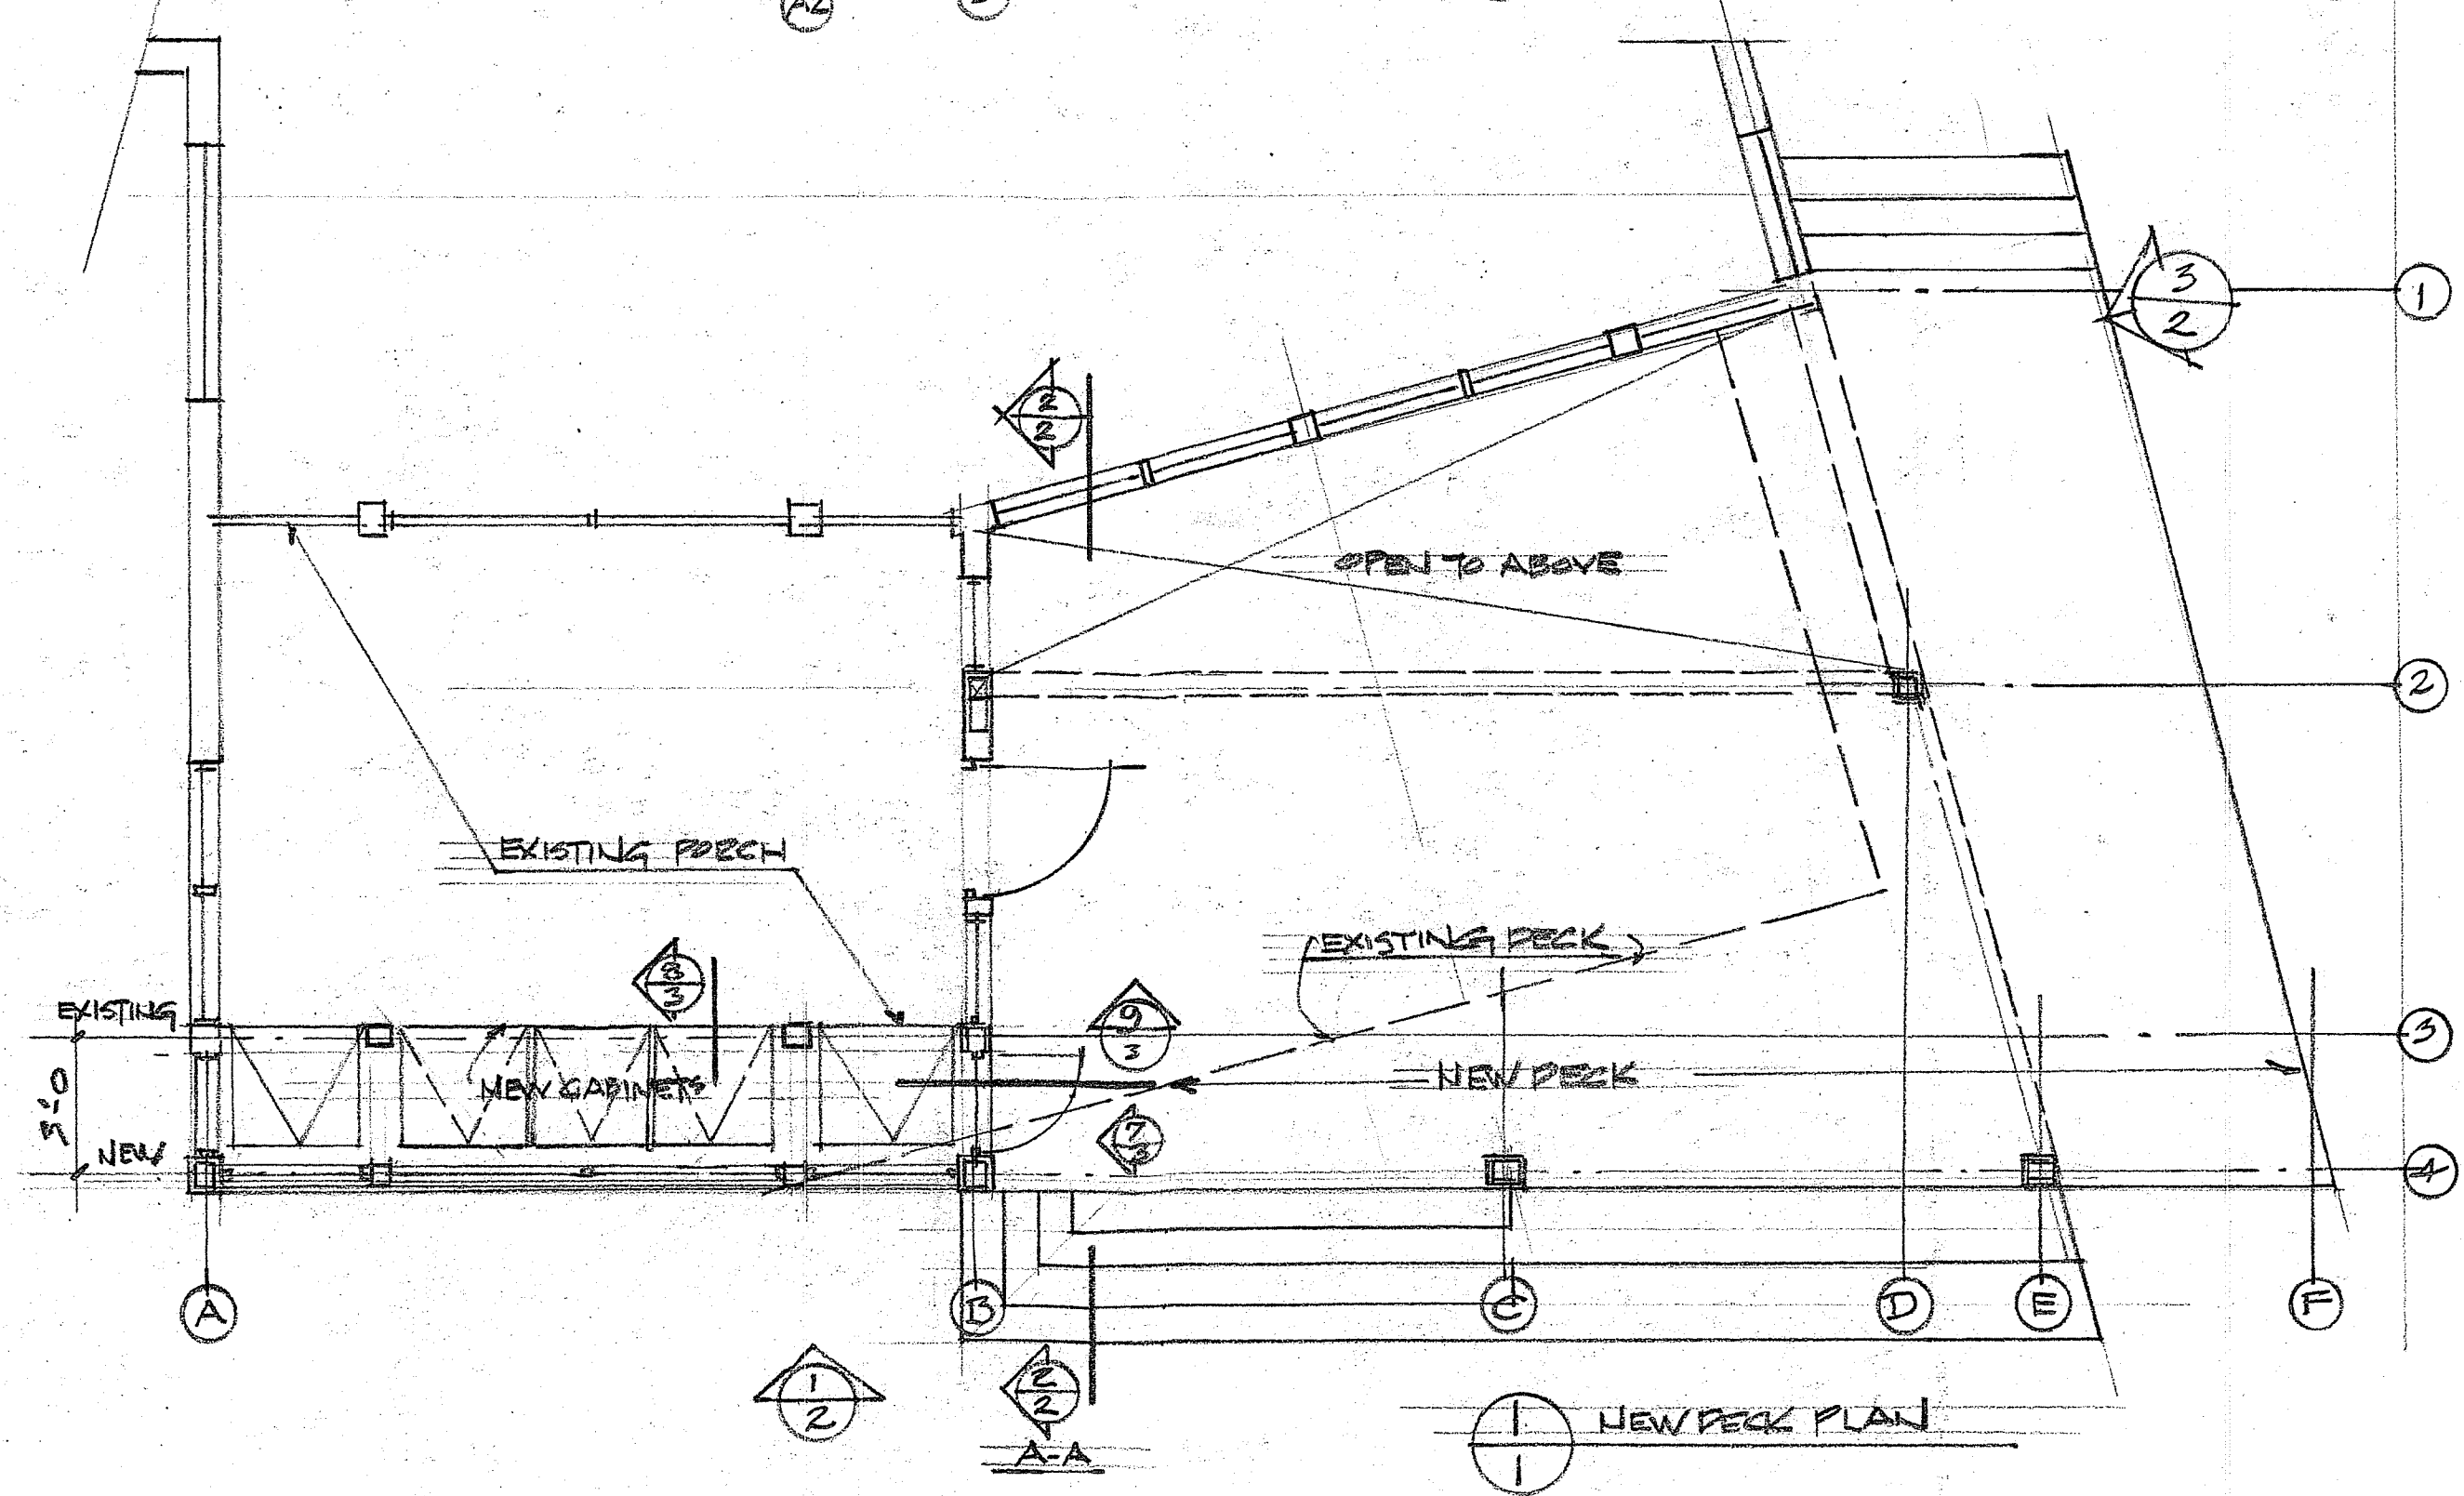

1 NEW PECK PLAN