


SECTION  
3/4"=1'-0"

2  
S2

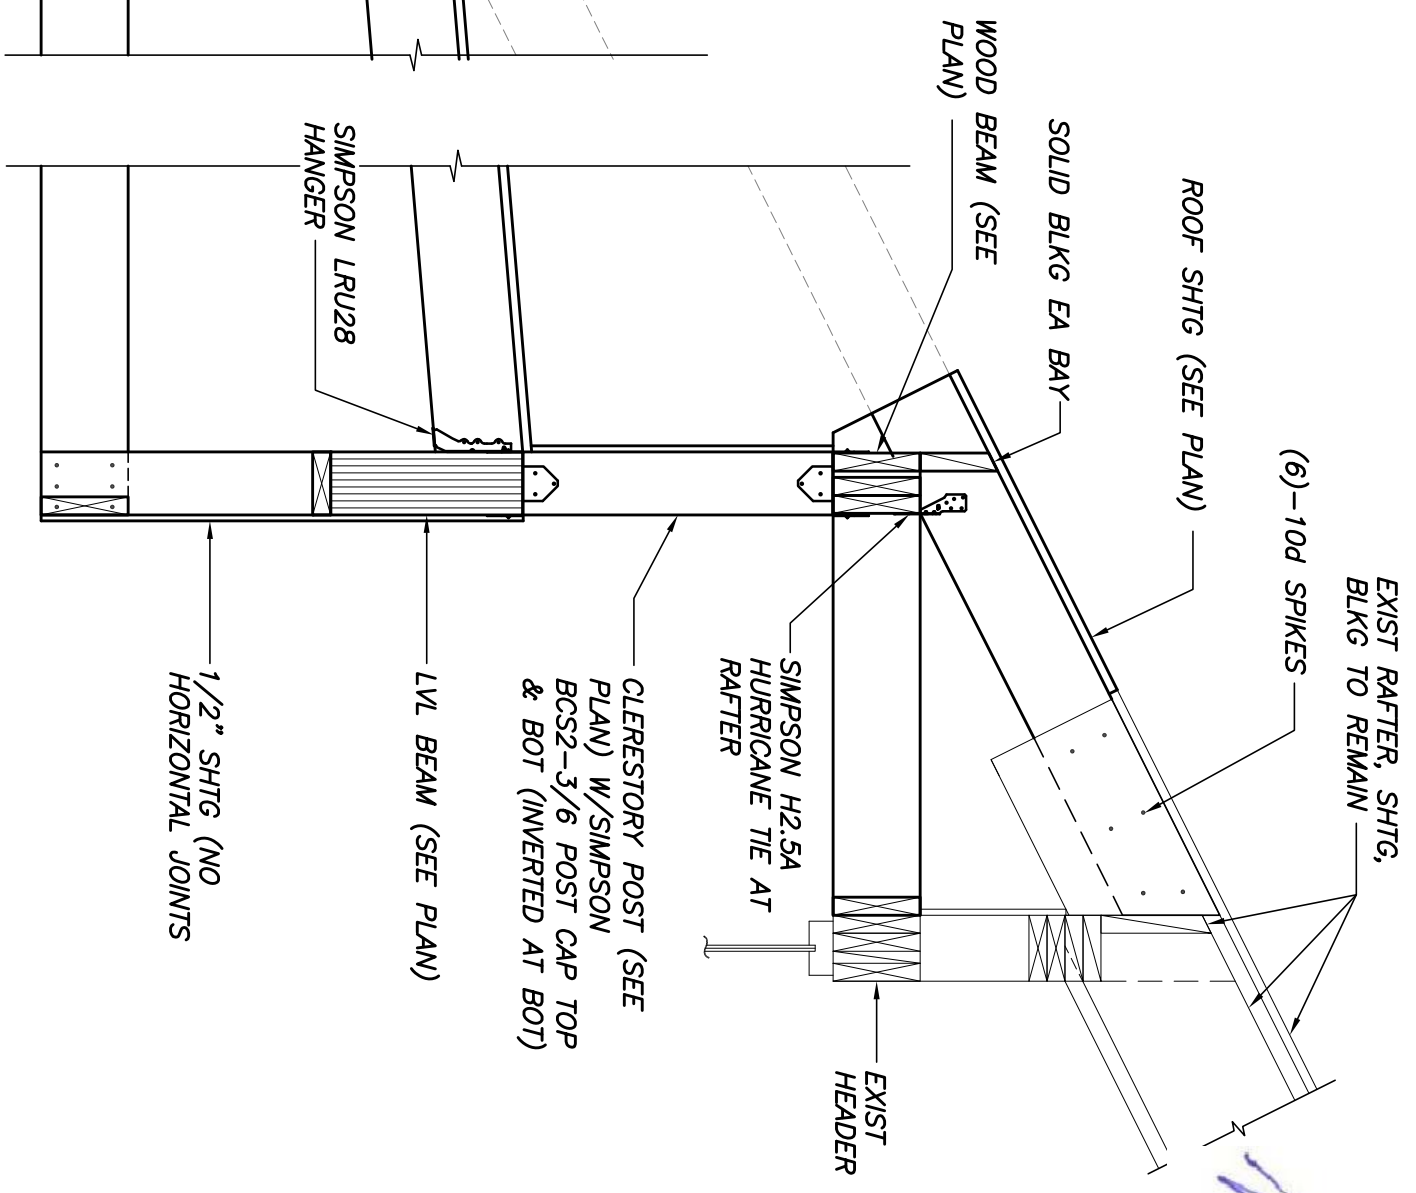

Empson Residence  
 Roof & Deck Modifications  
 Cushing Island, Maine

FRAMING SECTIONS



75 York Street, Portland, Maine 04101  
 207.879.1838 • beckerstructural.com

Designed	Scale
MRM	NOTED
Drawn	Date
APP	09/05/14
Checked	Becker Job Number
PBB	3363

S4