


2/3 STAIR DETAIL SECTION B-B  
1/2" = 1'-0"

2/3 SECTION A-A

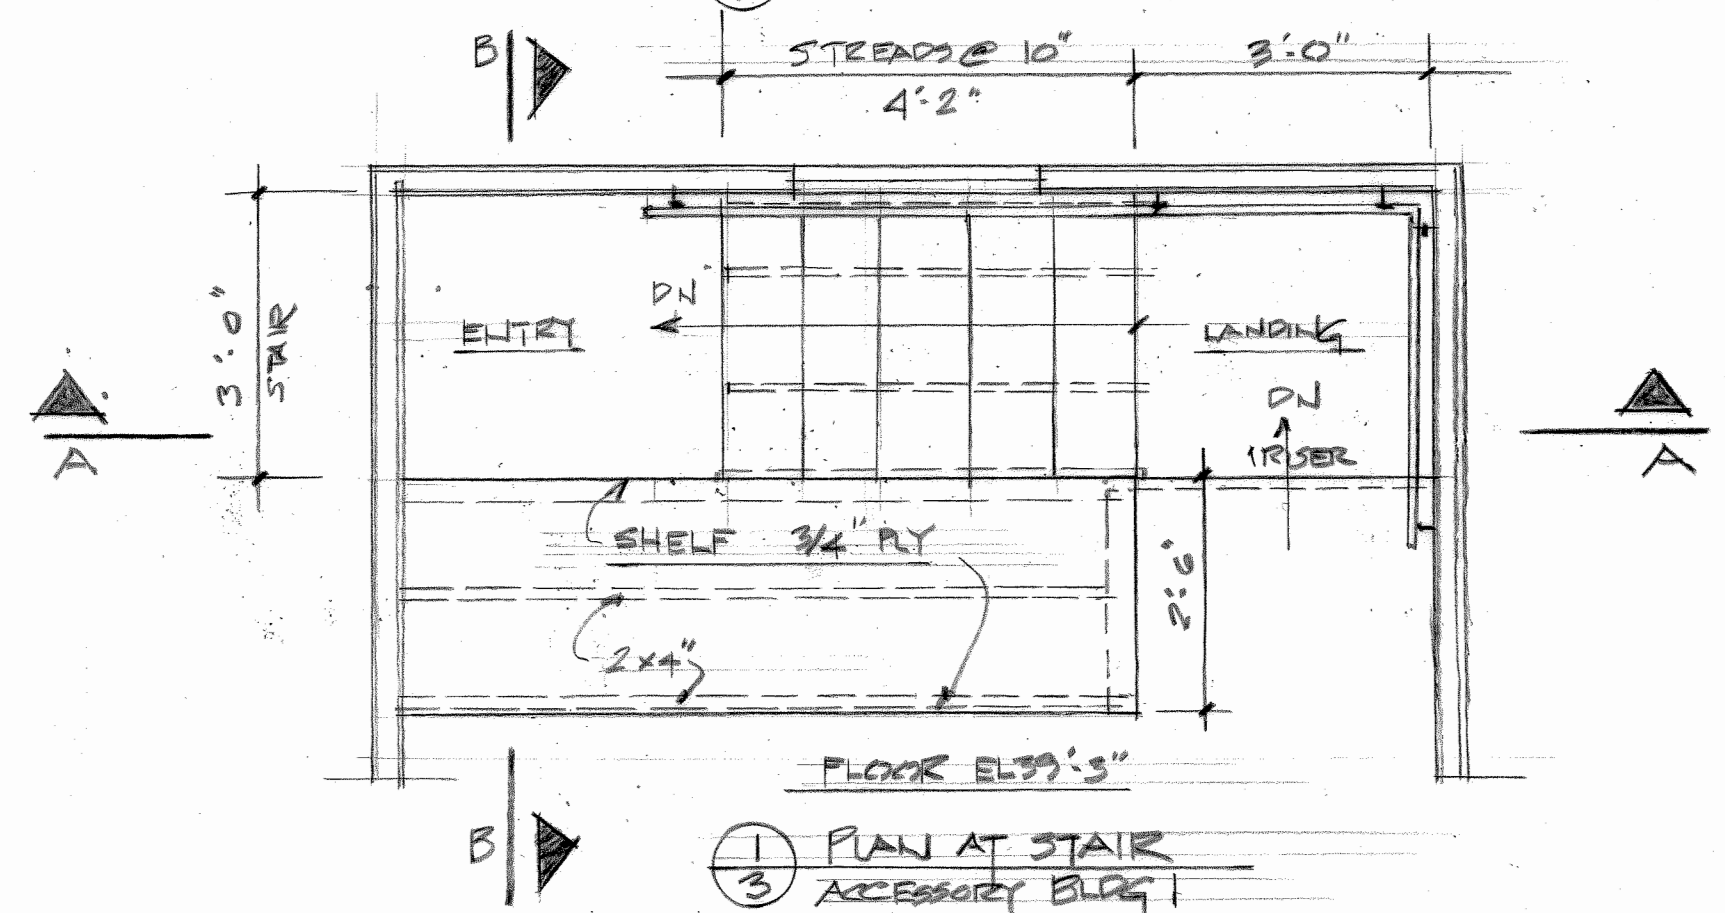

1/3 PLAN AT STAIR  
ACCESSORY BLDG 1