


3 STAIR DETAIL SECTION B-B
1/2" = 1'-0"

2 SECTION A-A

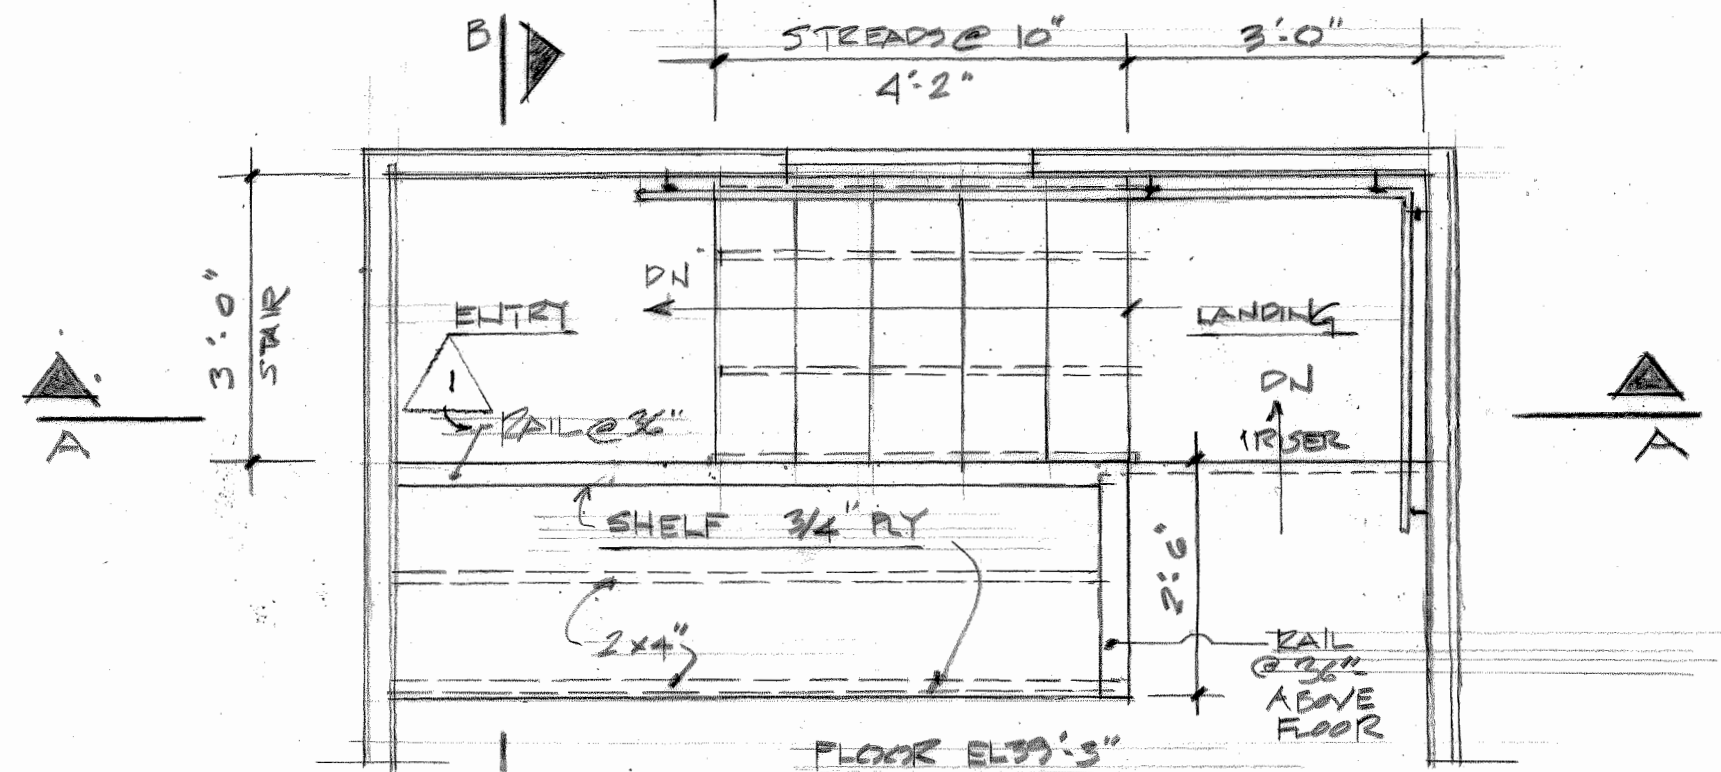

1 PLAN AT STAIR
3 ACCESSORY BLDG 1

1 REVISED 6.30.15 - HANDRAIL AT SHELF @ 36", TEMPERED GLASS