




4 EAVE  
3

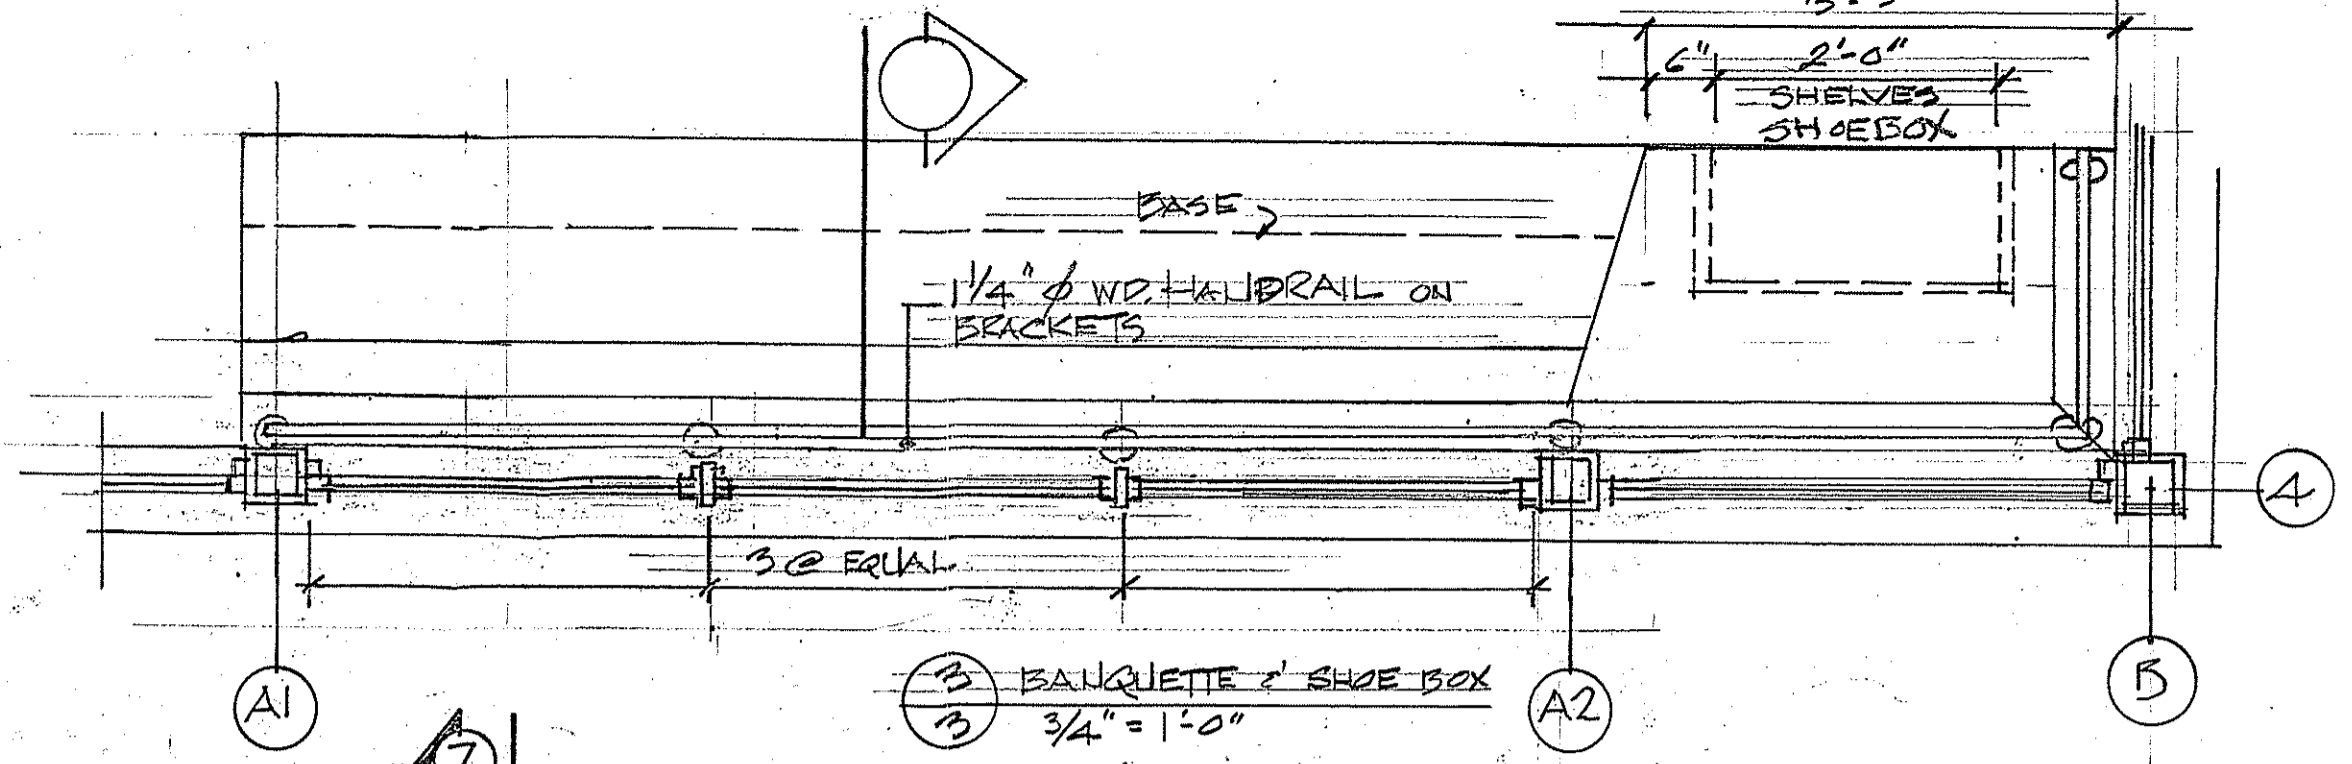


3 BANQUETTE & SHOE BOX  
3 3/4" = 1'-0"

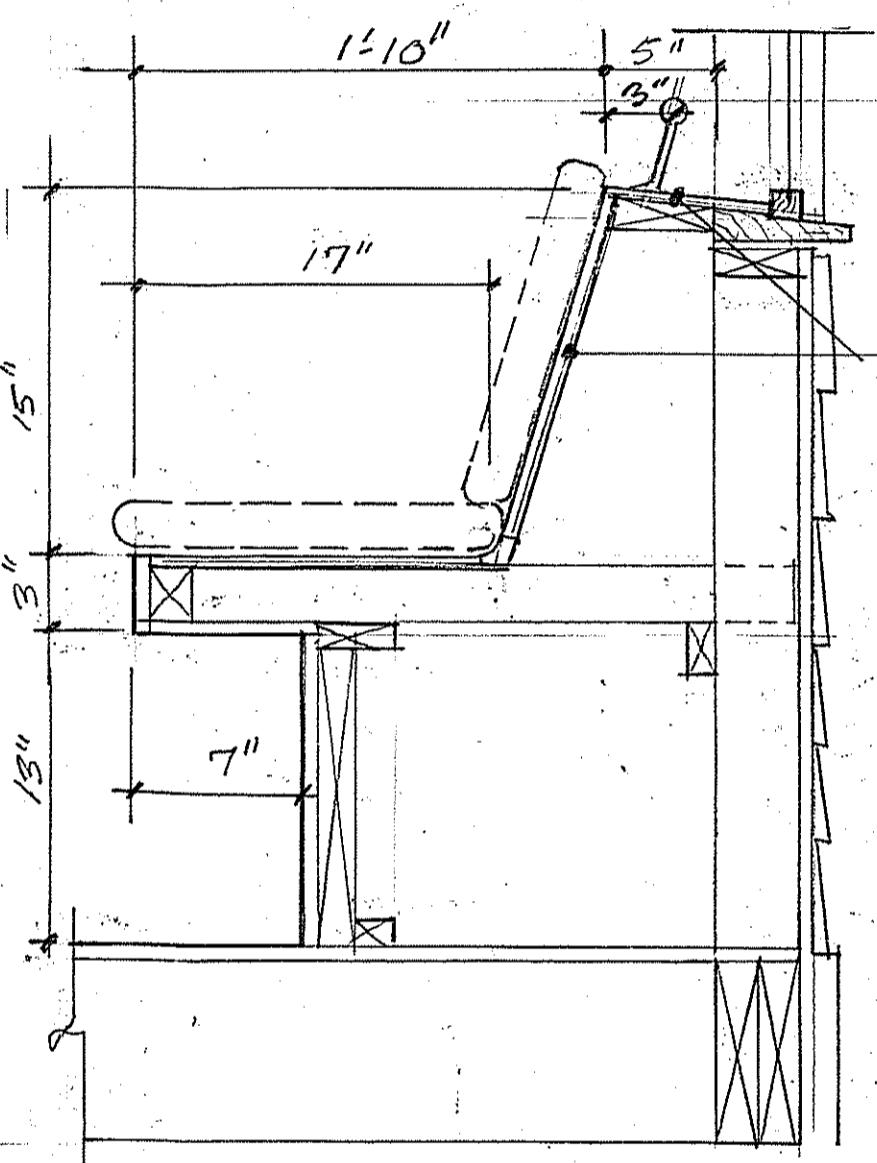


6 SECTION  
3 1/2" = 1'-0"

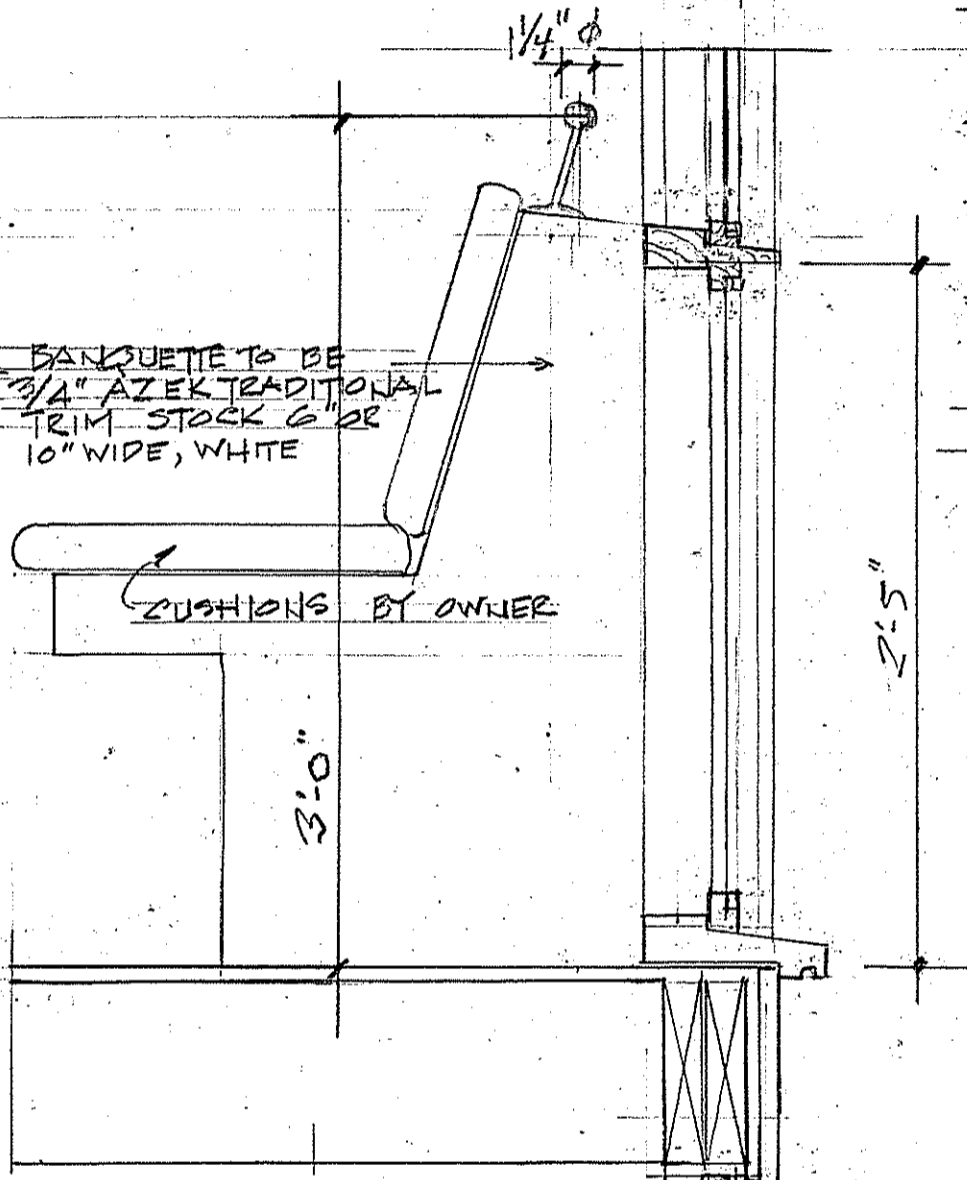


5 SECTION  
3 1/2" = 1'-0"

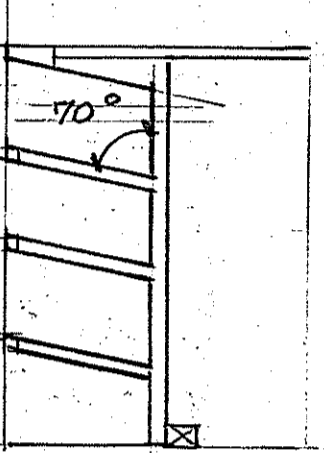


7 SECTION OF  
3 SHOE BOX

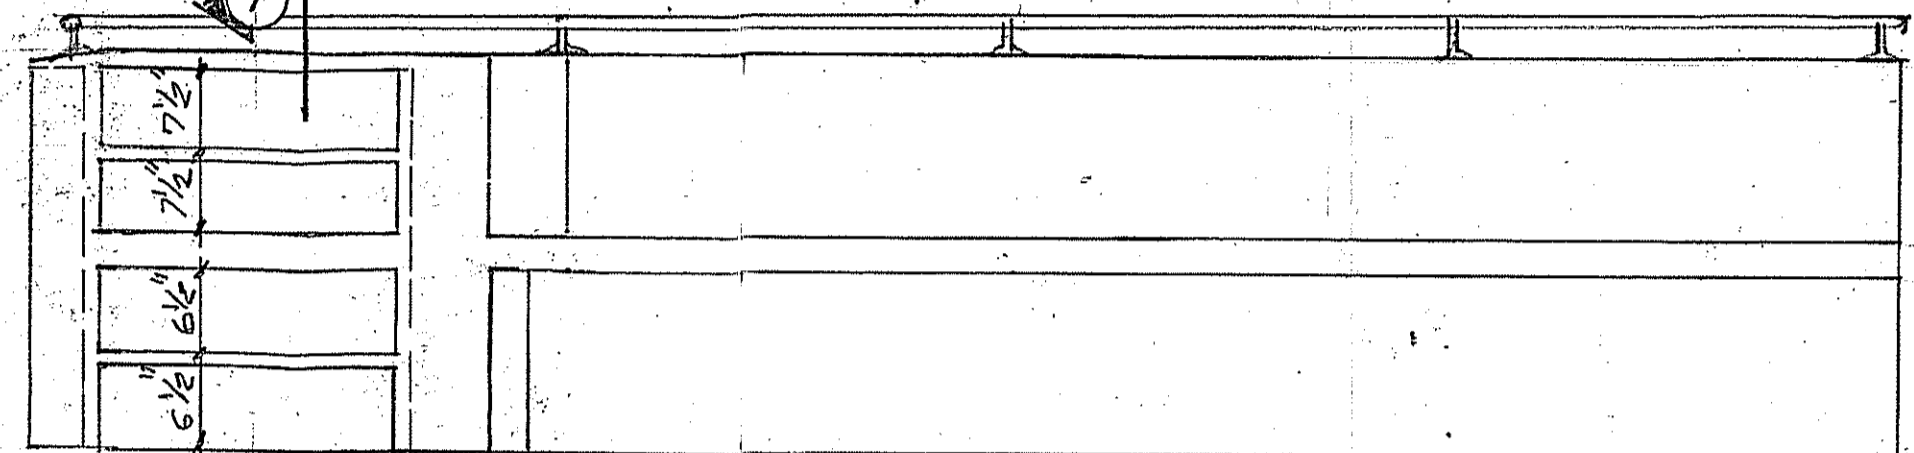

2 ELEVATION OF BANQUETTE  
3 3/4" = 1'-0"

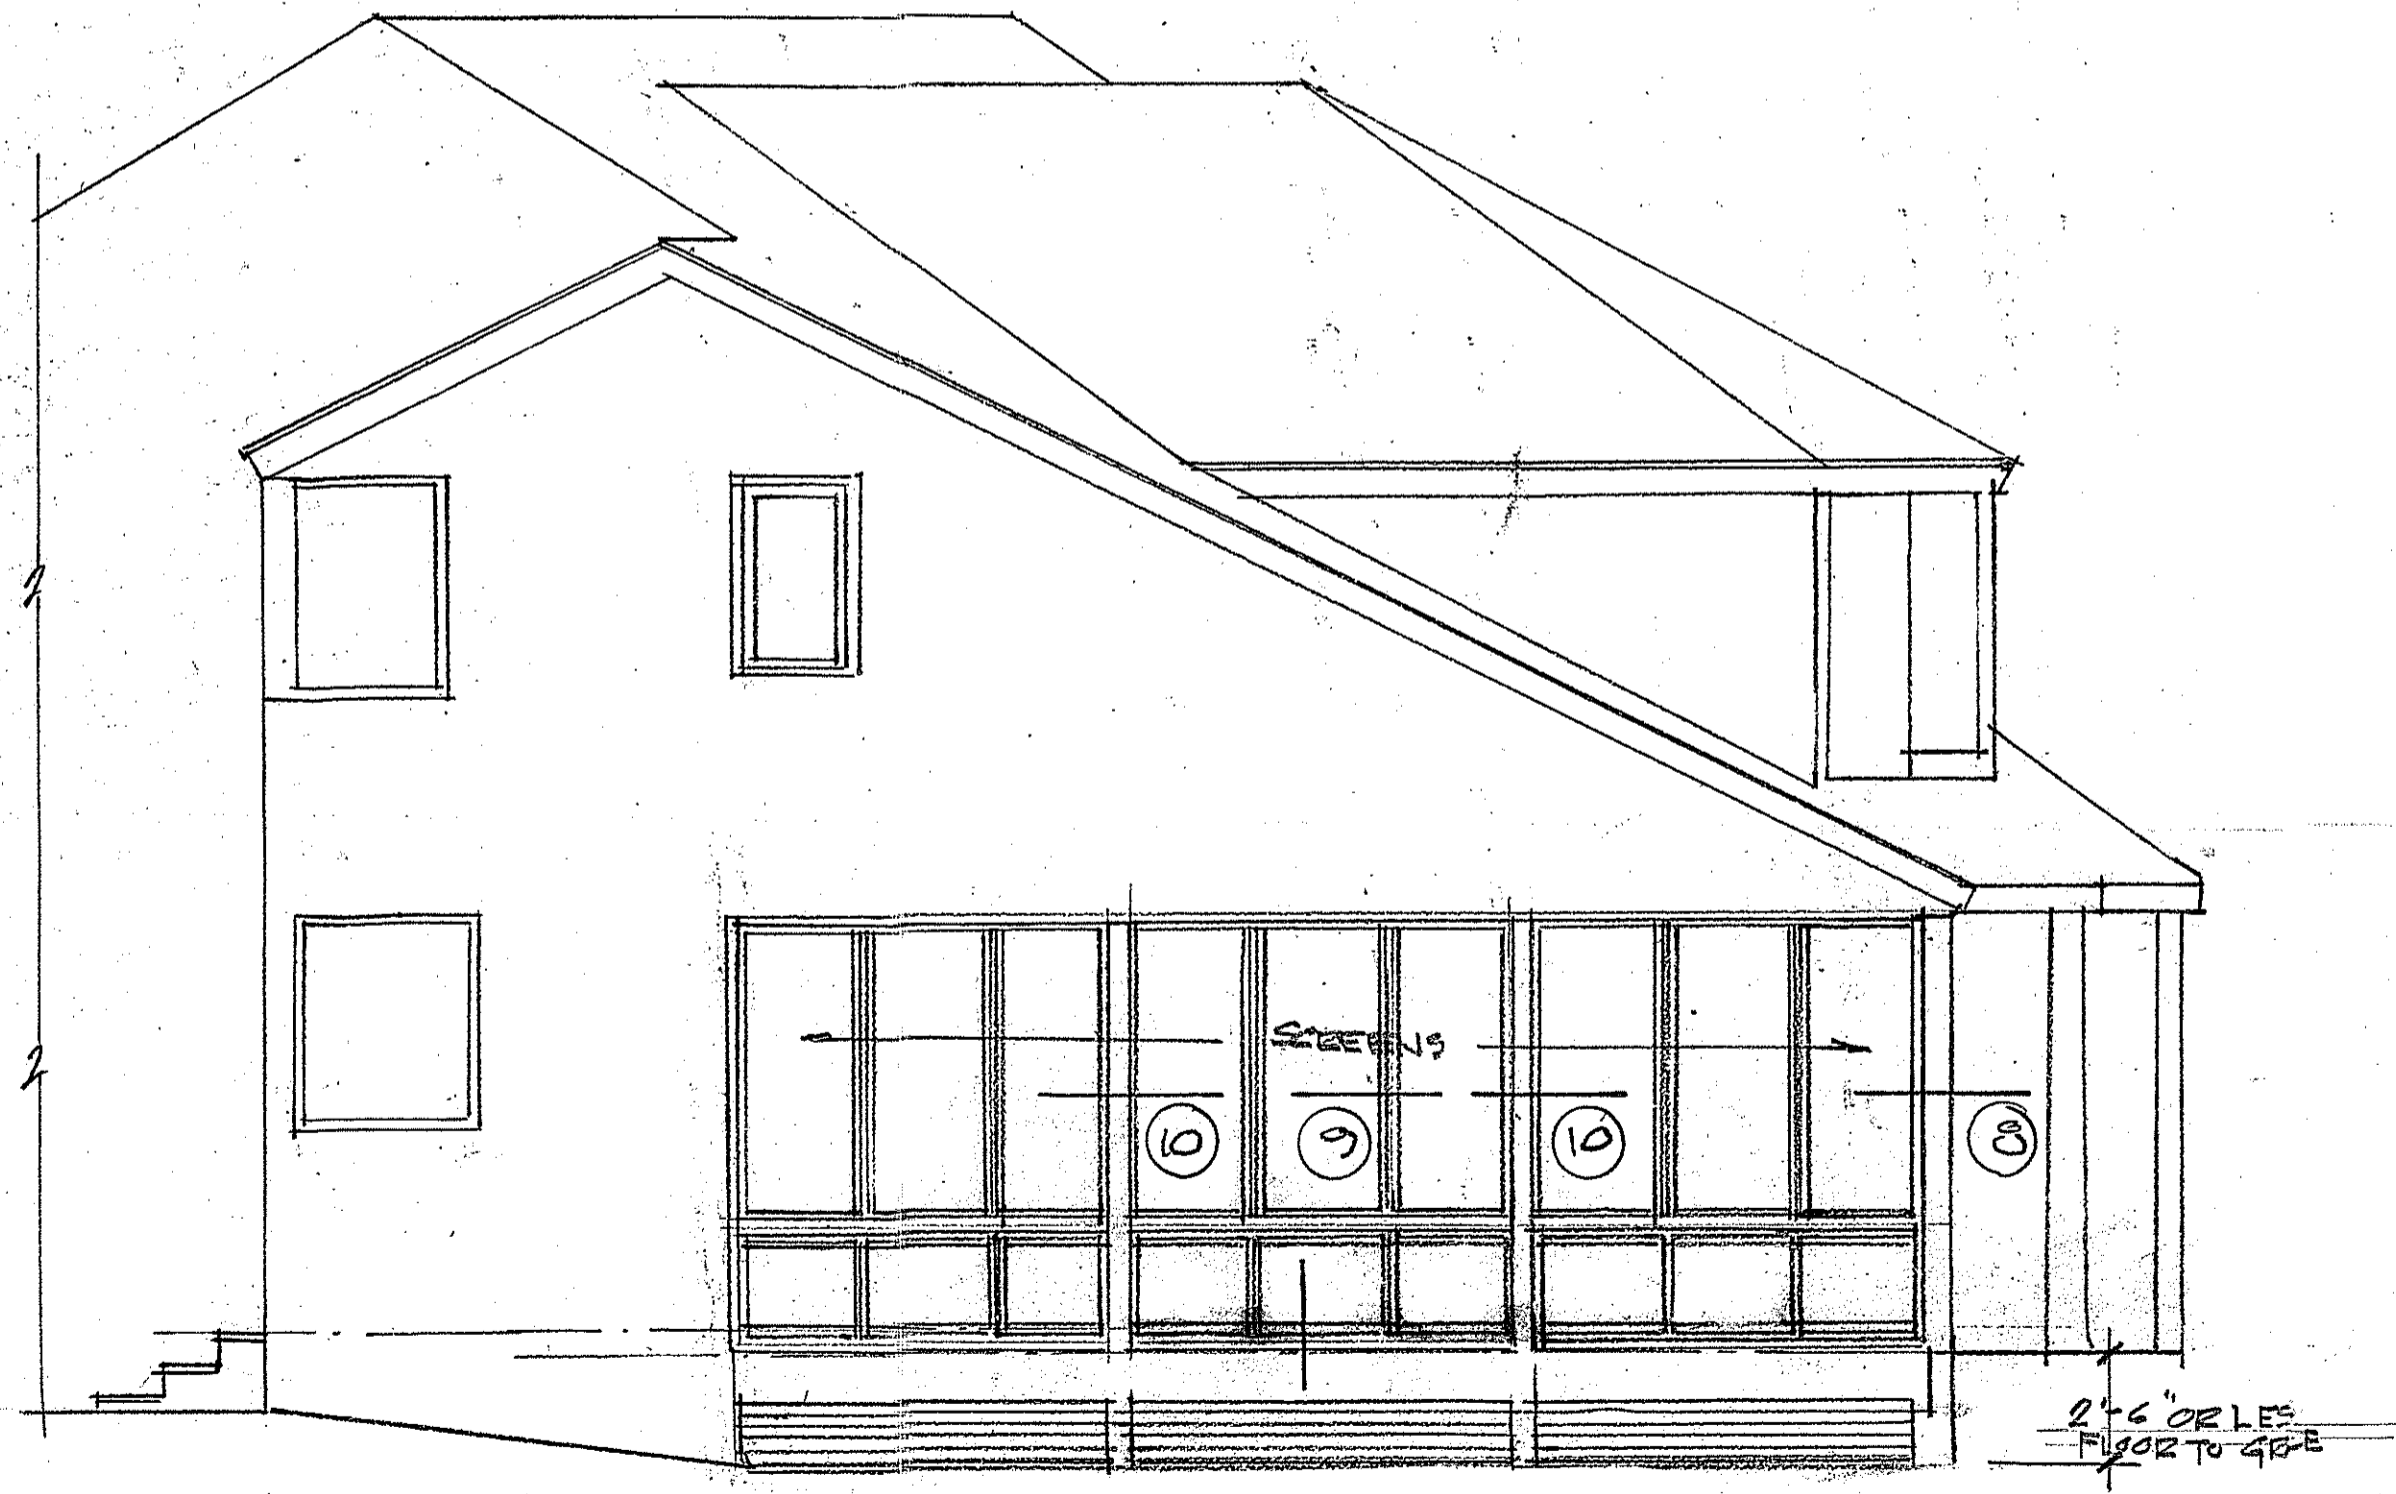

1 WEST ELEVATION  
3 HANDRAIL AT BANQUETTE

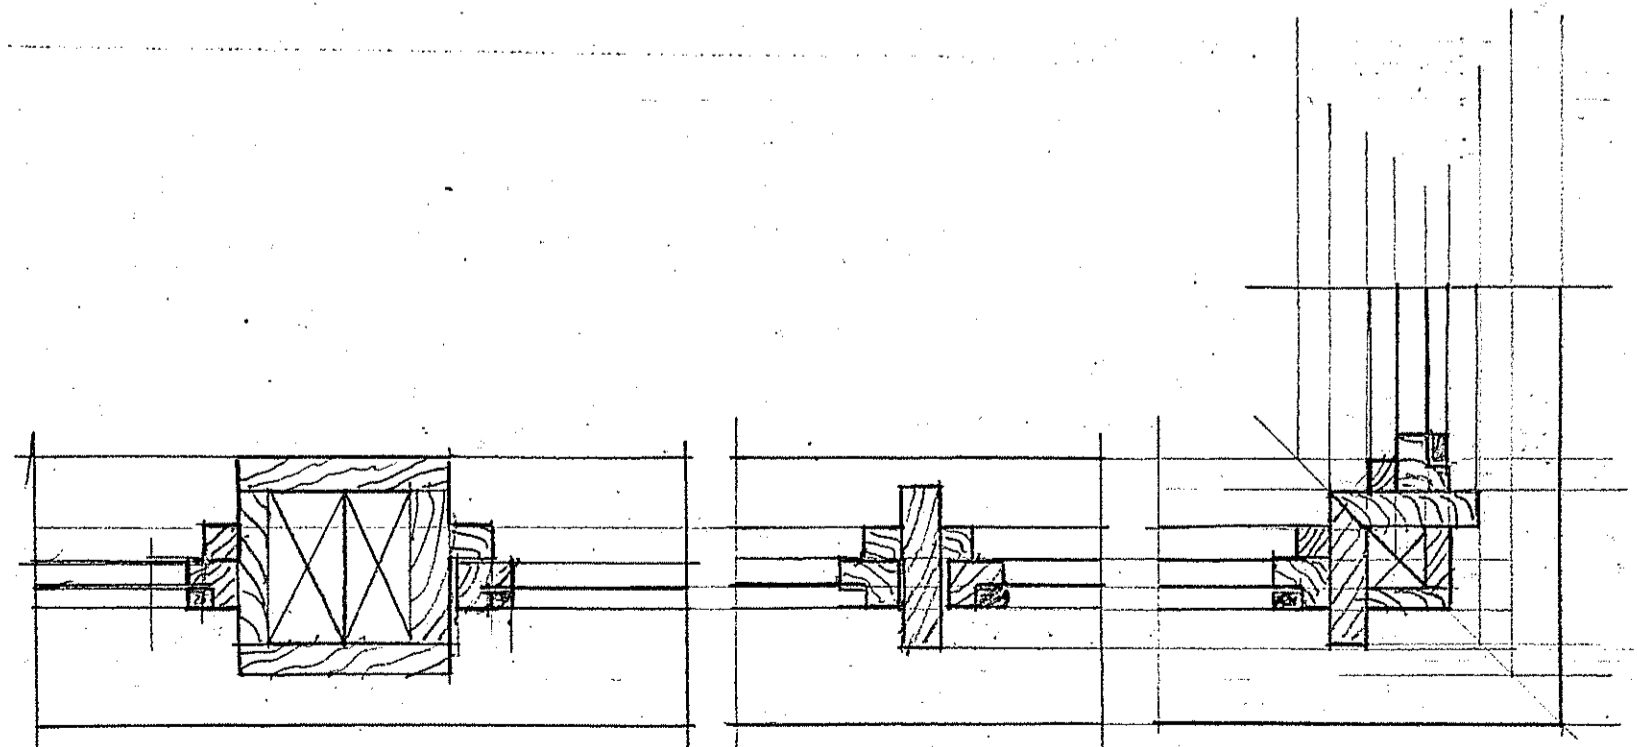

10 DETAIL AT POST  
3 3" = 1'-0"

9 MULLION  
3 3" = 1'-0"

8 CORNER  
3 3" = 1'-0"