

Dodgco

Construction and Design Services

www.dodgco.com


Consultant
Address
Phone
Fax
e-mail

Consultant
Address
Phone
Fax
e-mail

Consultant
Address
Phone
Fax
e-mail

Consultant
Address
Phone
Fax
e-mail

Consultant
Address
Phone
Fax
e-mail

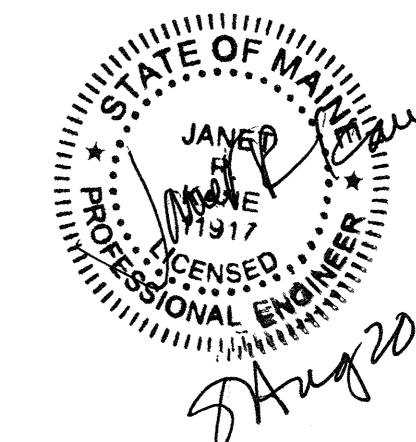

No.	Description	Date




Brew
Cushing Island
Portland Maine

Sections

Project number	FW-03
Date	4-7-10
Drawn by	Author
Checked by	Checker

S106

Scale	As indicated
-------	--------------

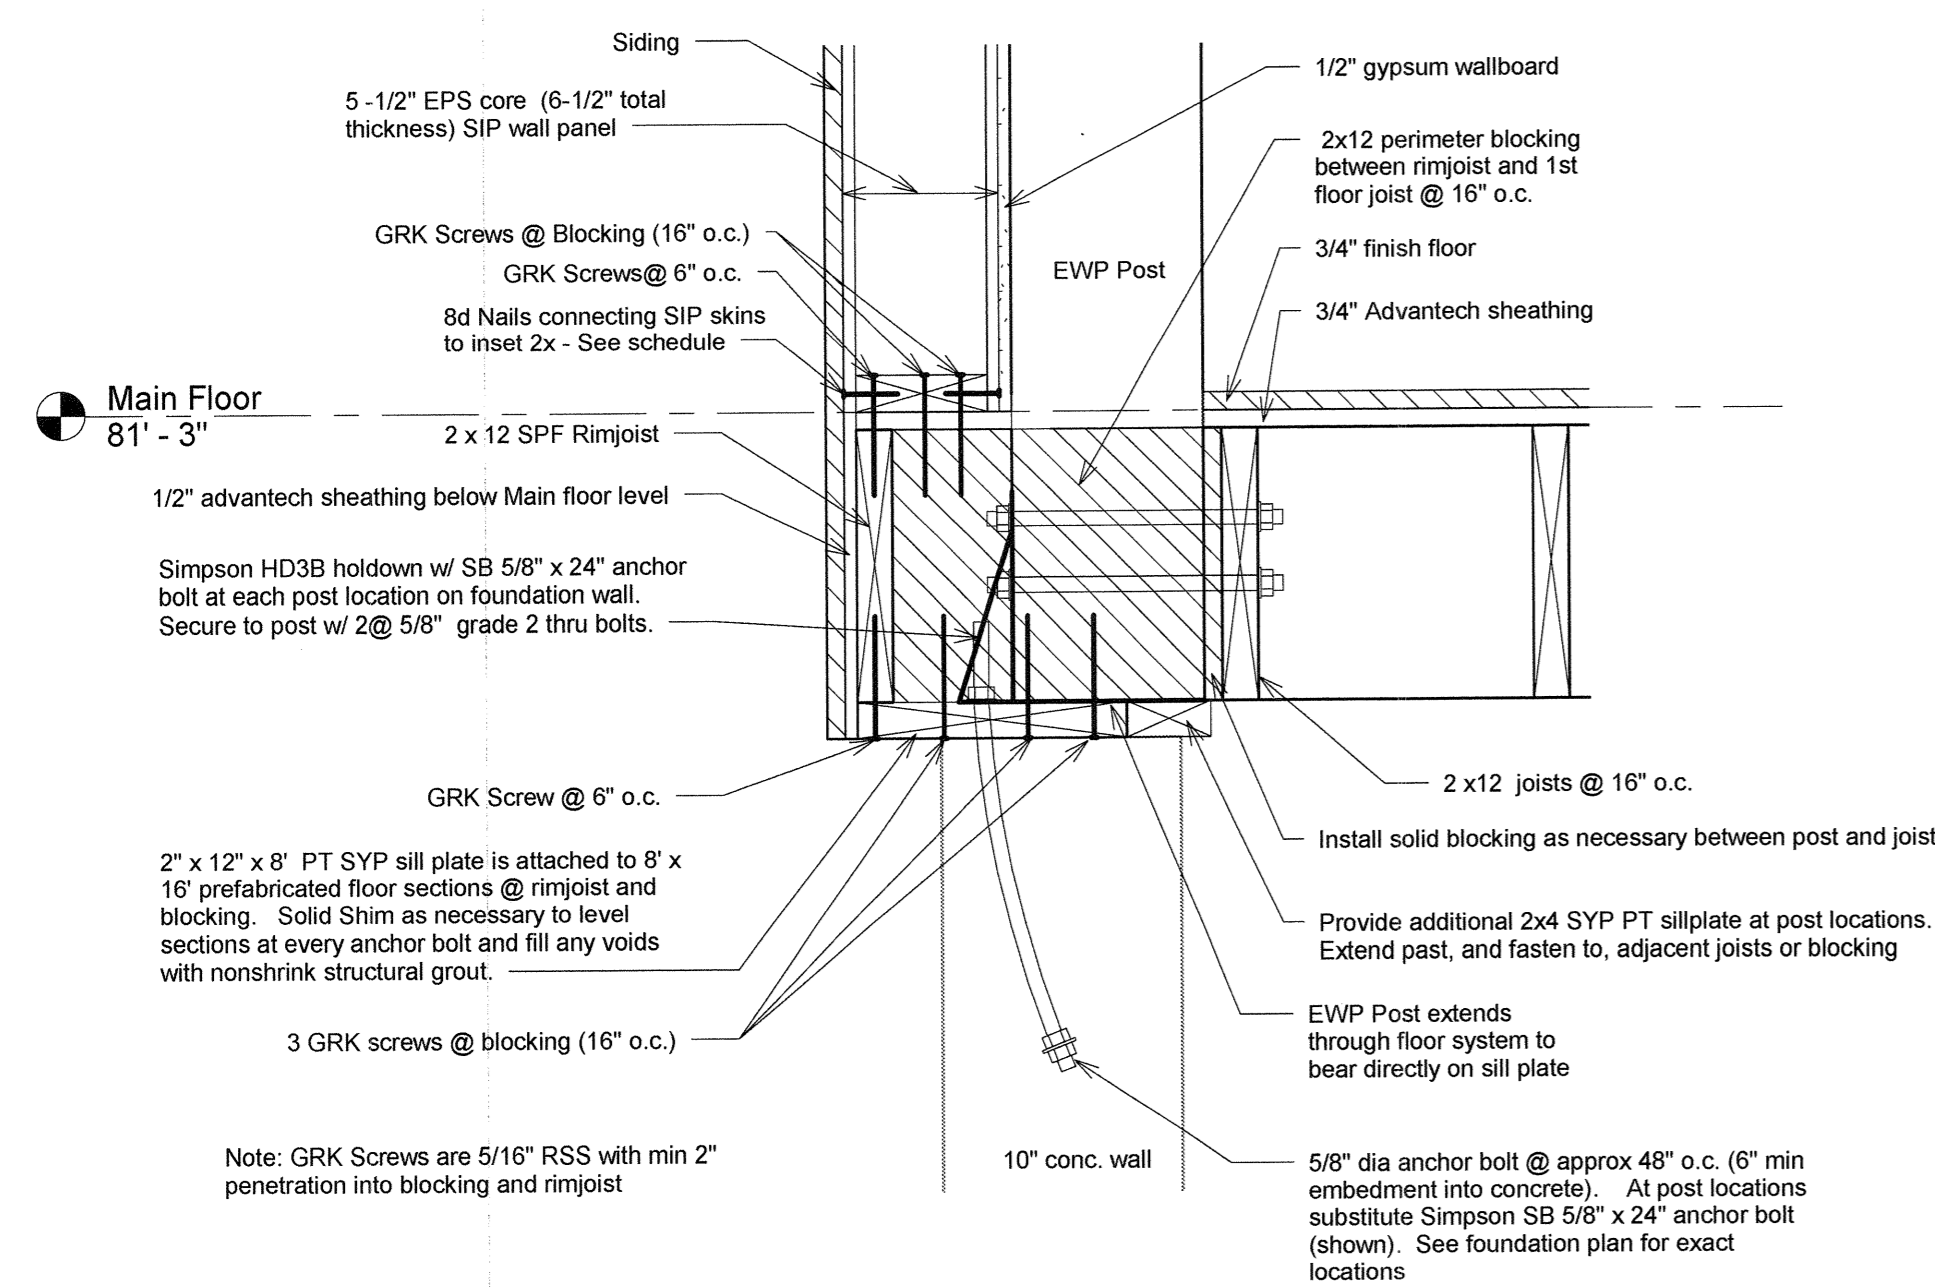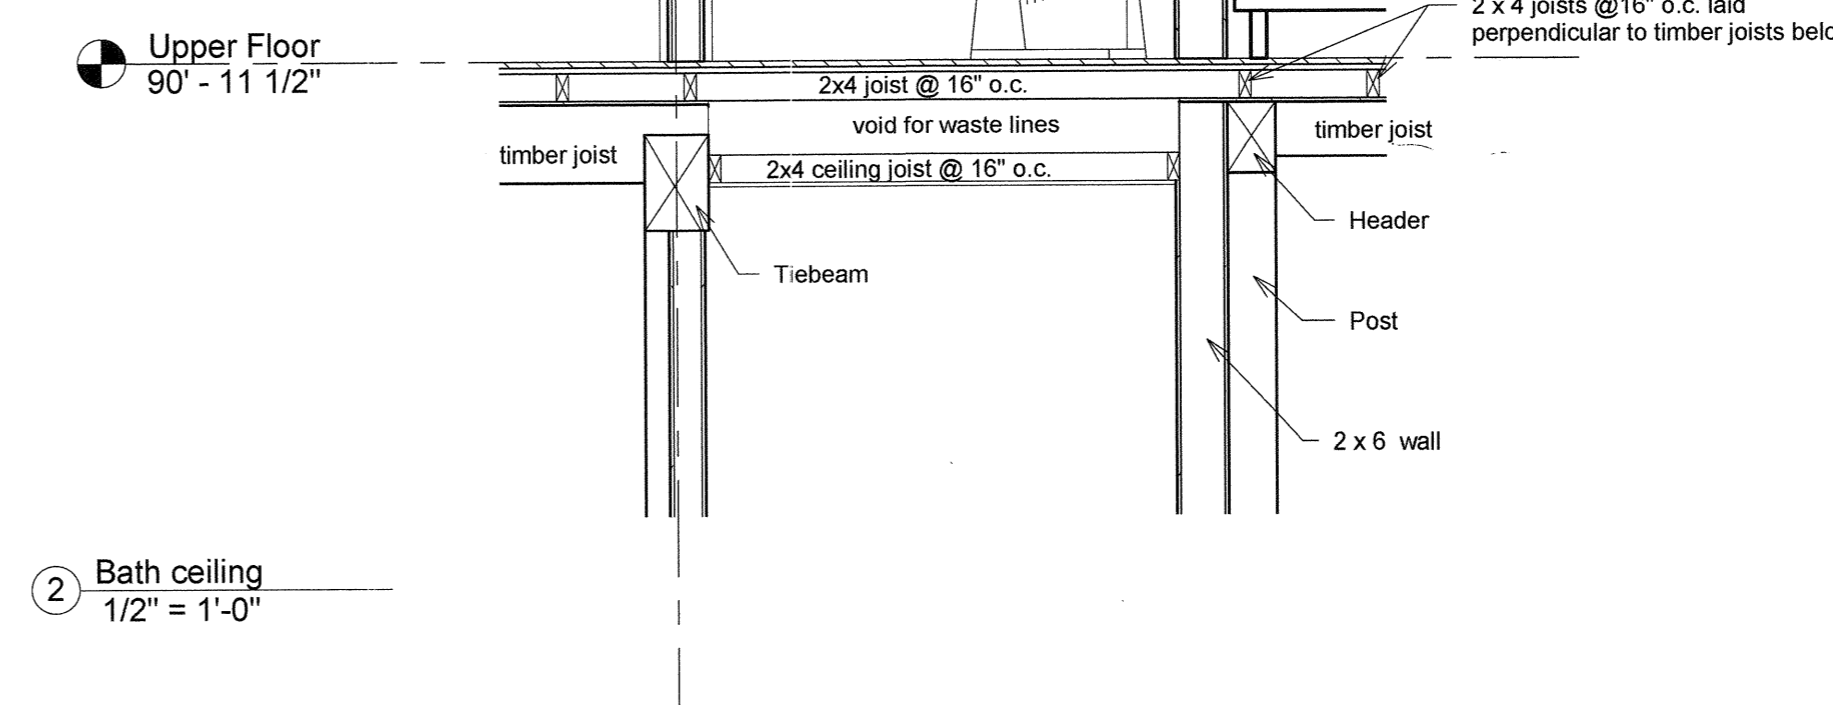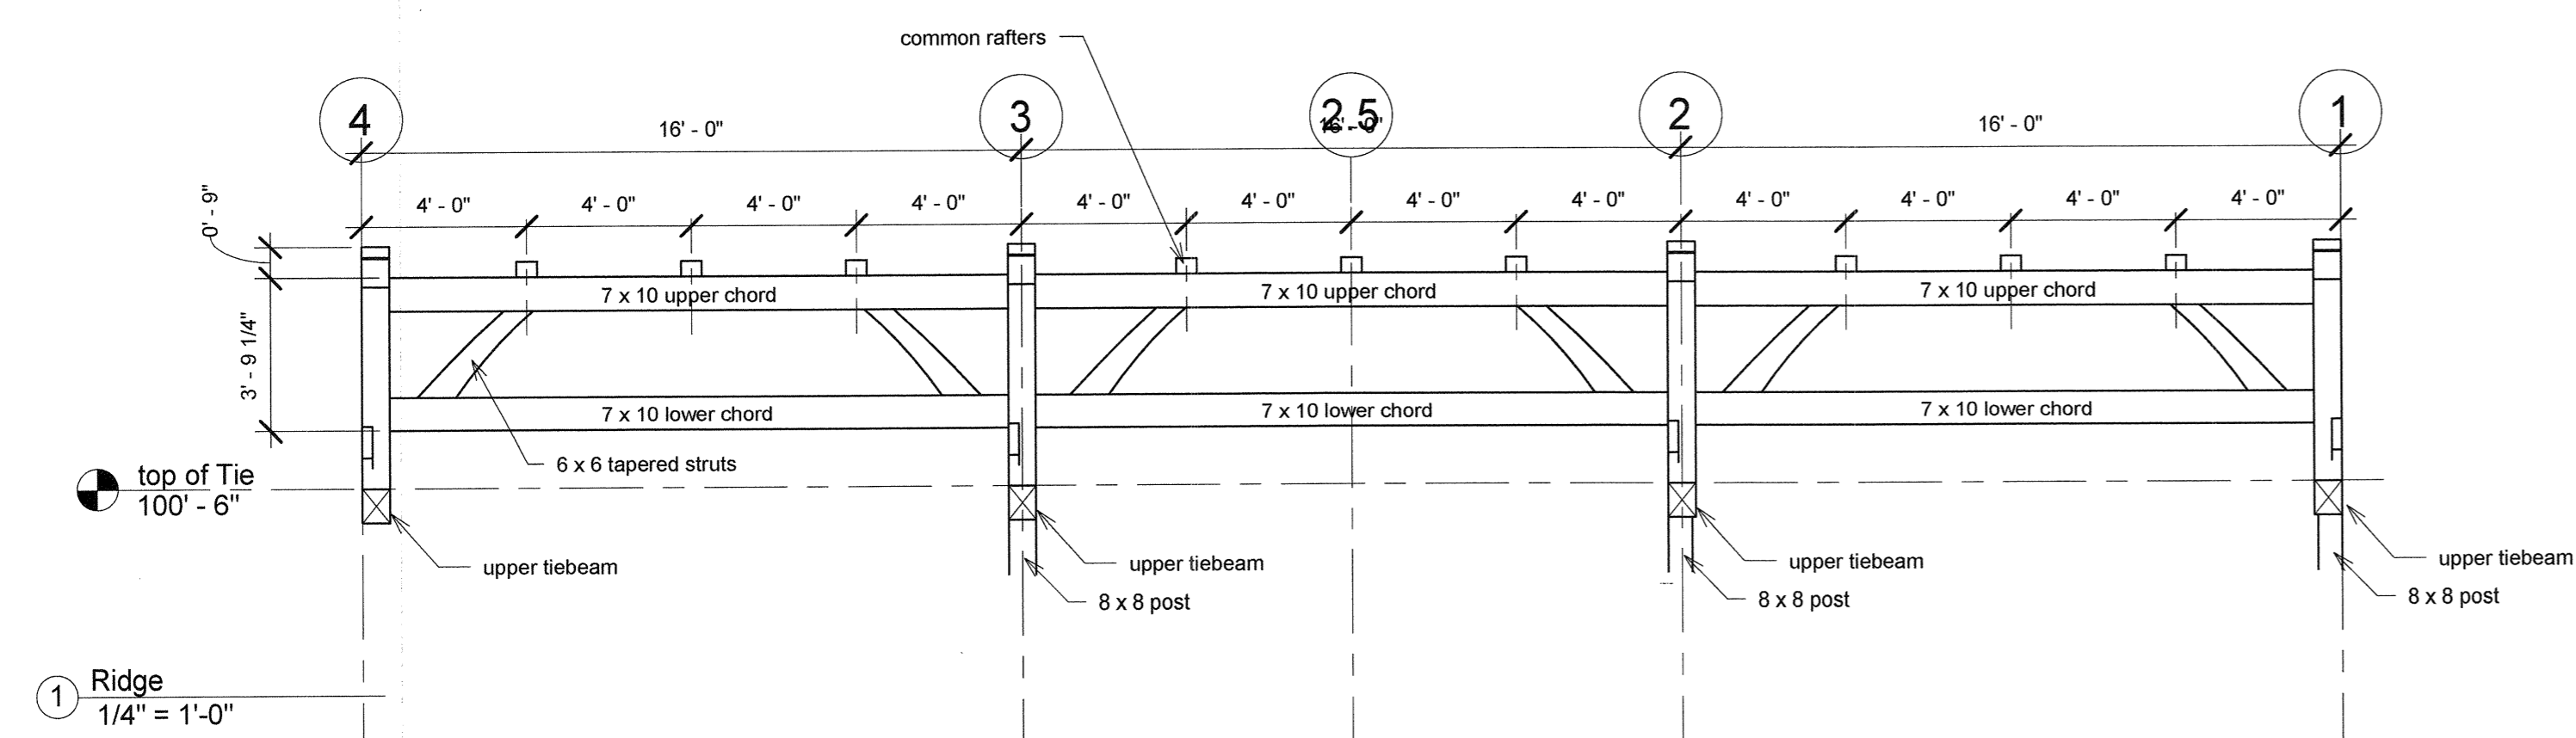

For Permitting Only