



TOTAL PROPOSED  
VOLUME

- 1. 5223
- 2. 4776
- 3. 6650
- 4. 4884
- 21,533 CU.FT.

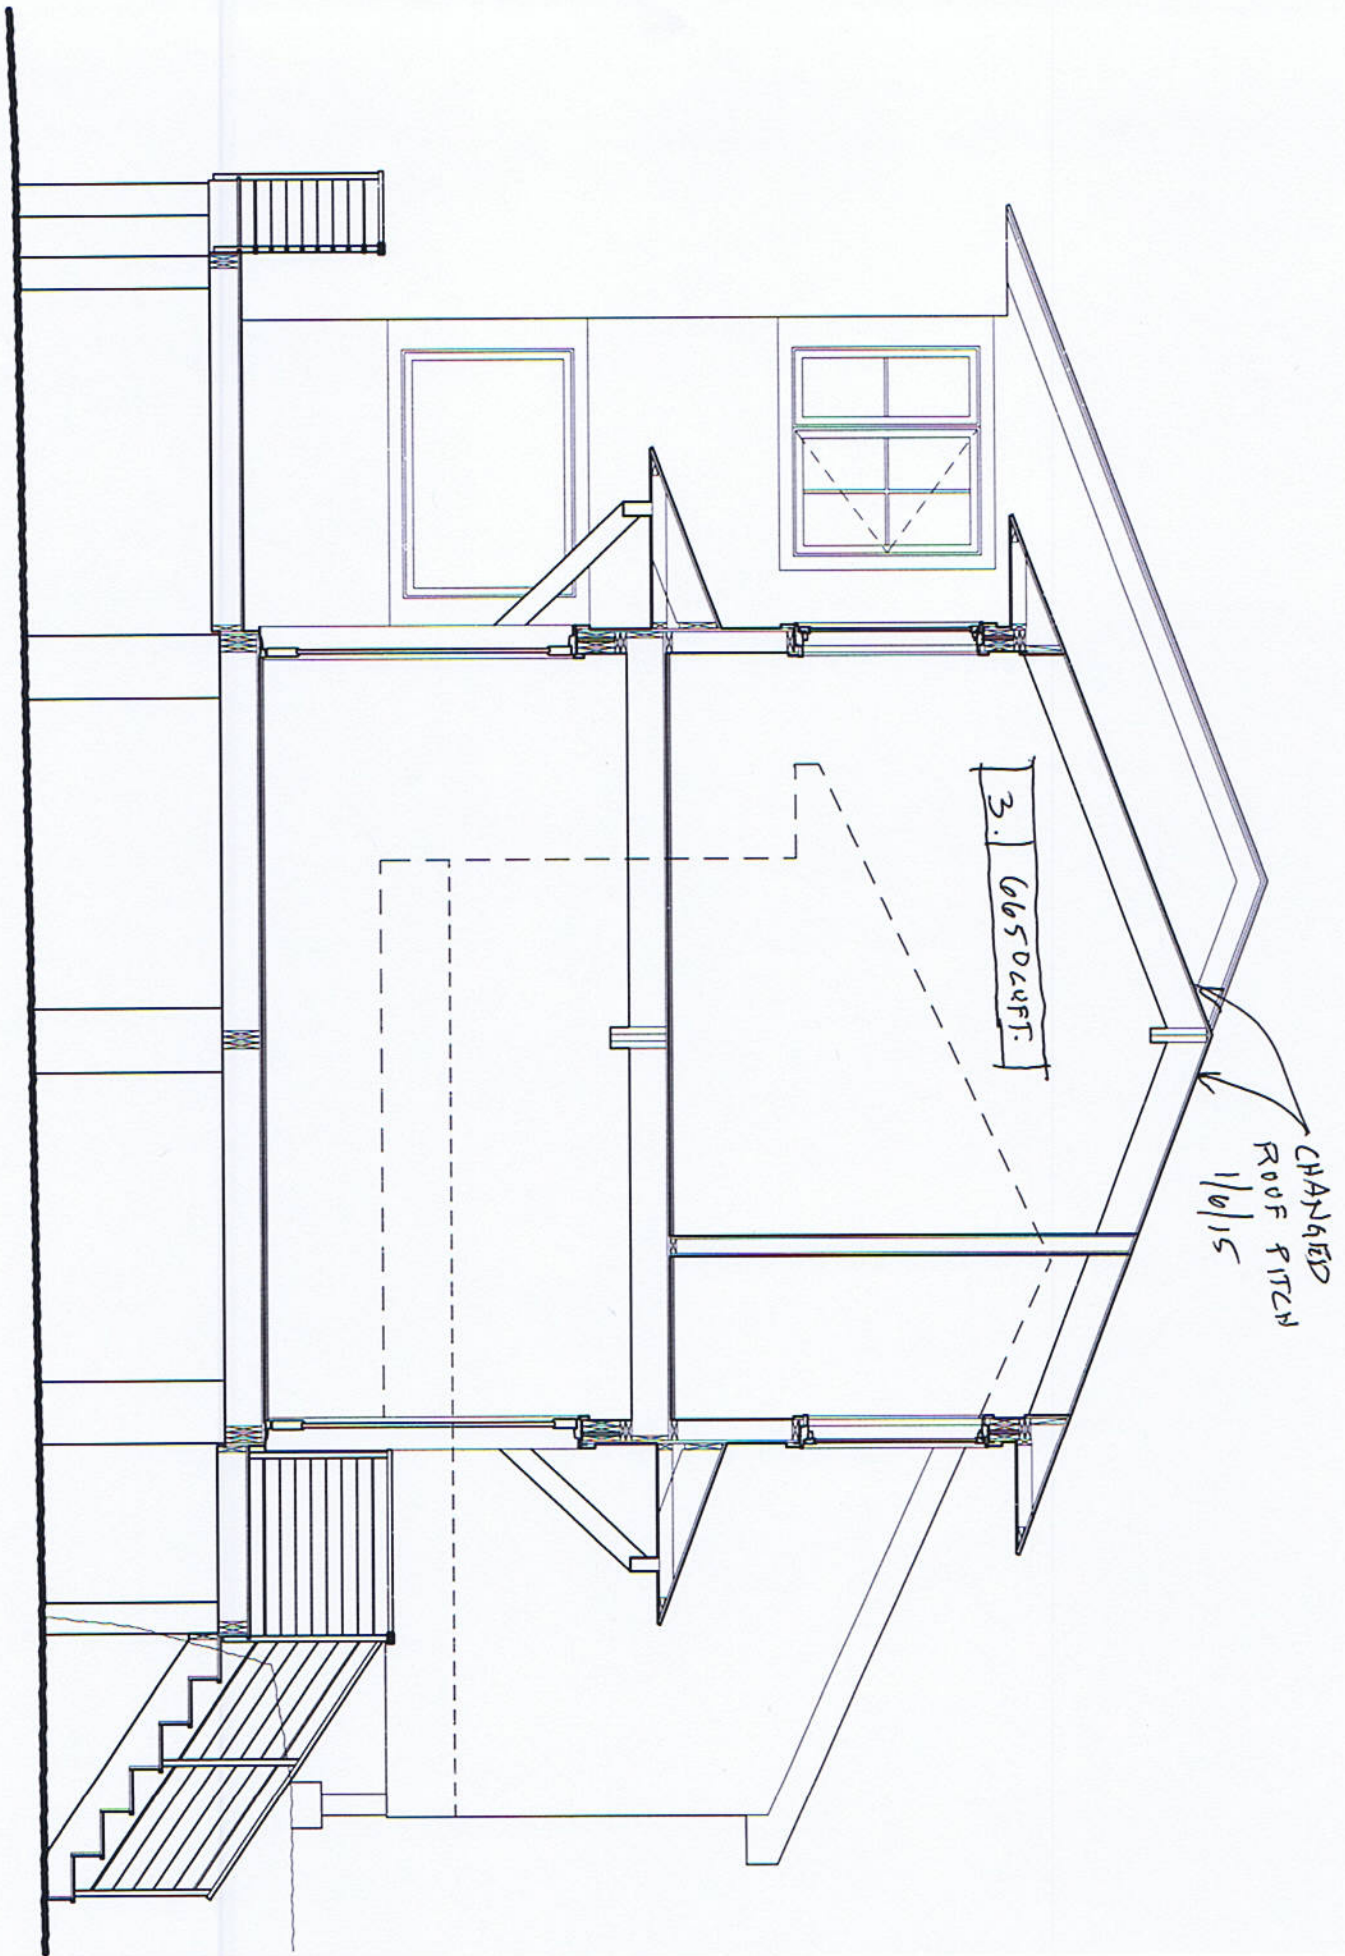

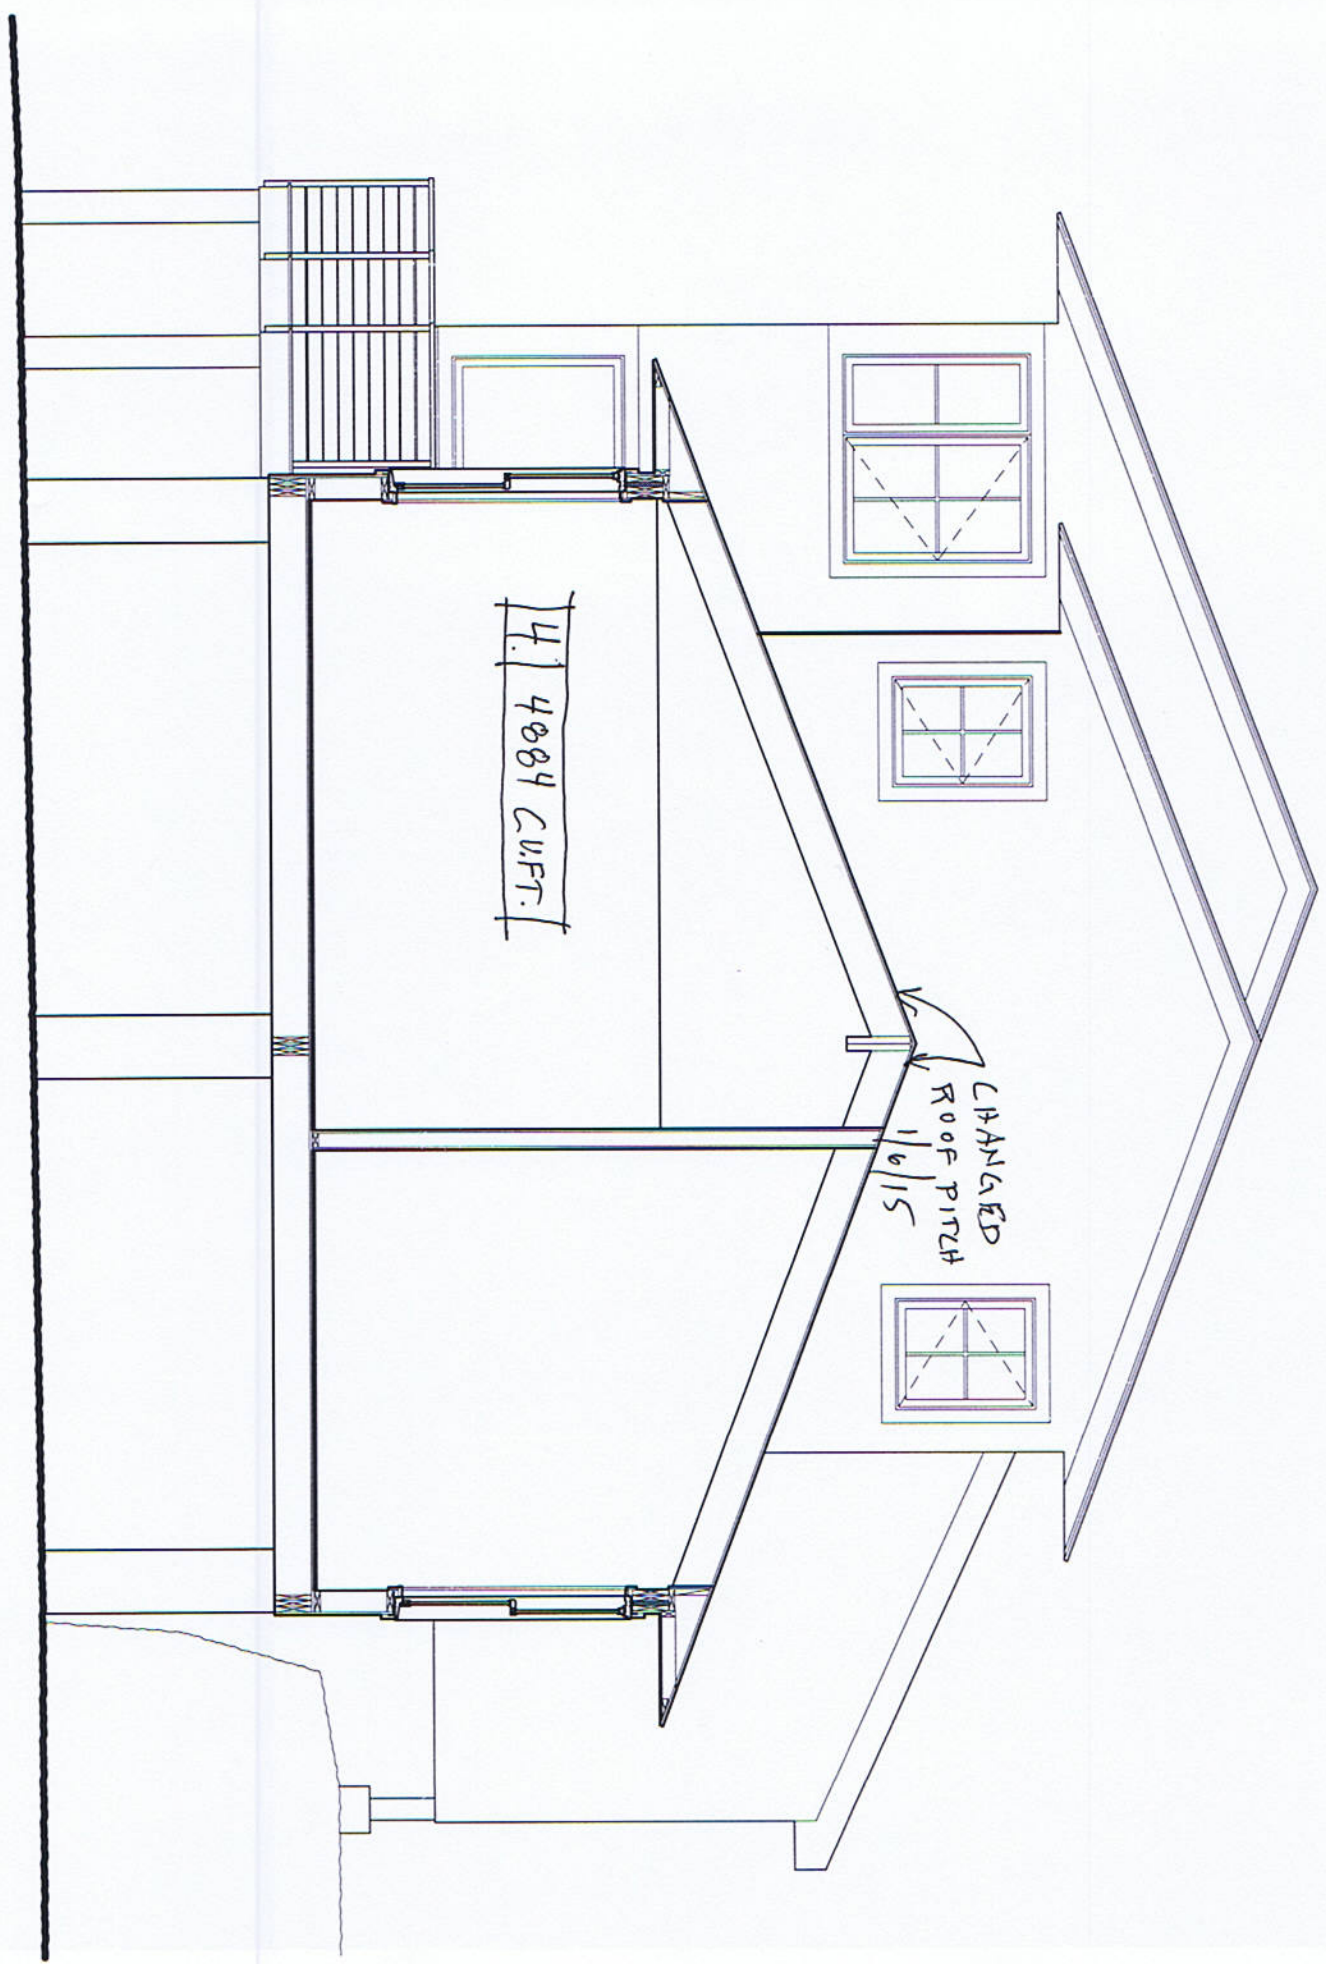

4,4084 CU.FT.

CHANGED  
ROOF PITCH  
1/6/15