


255 South Rd
Cliff Island
Ryan Cottage LLC

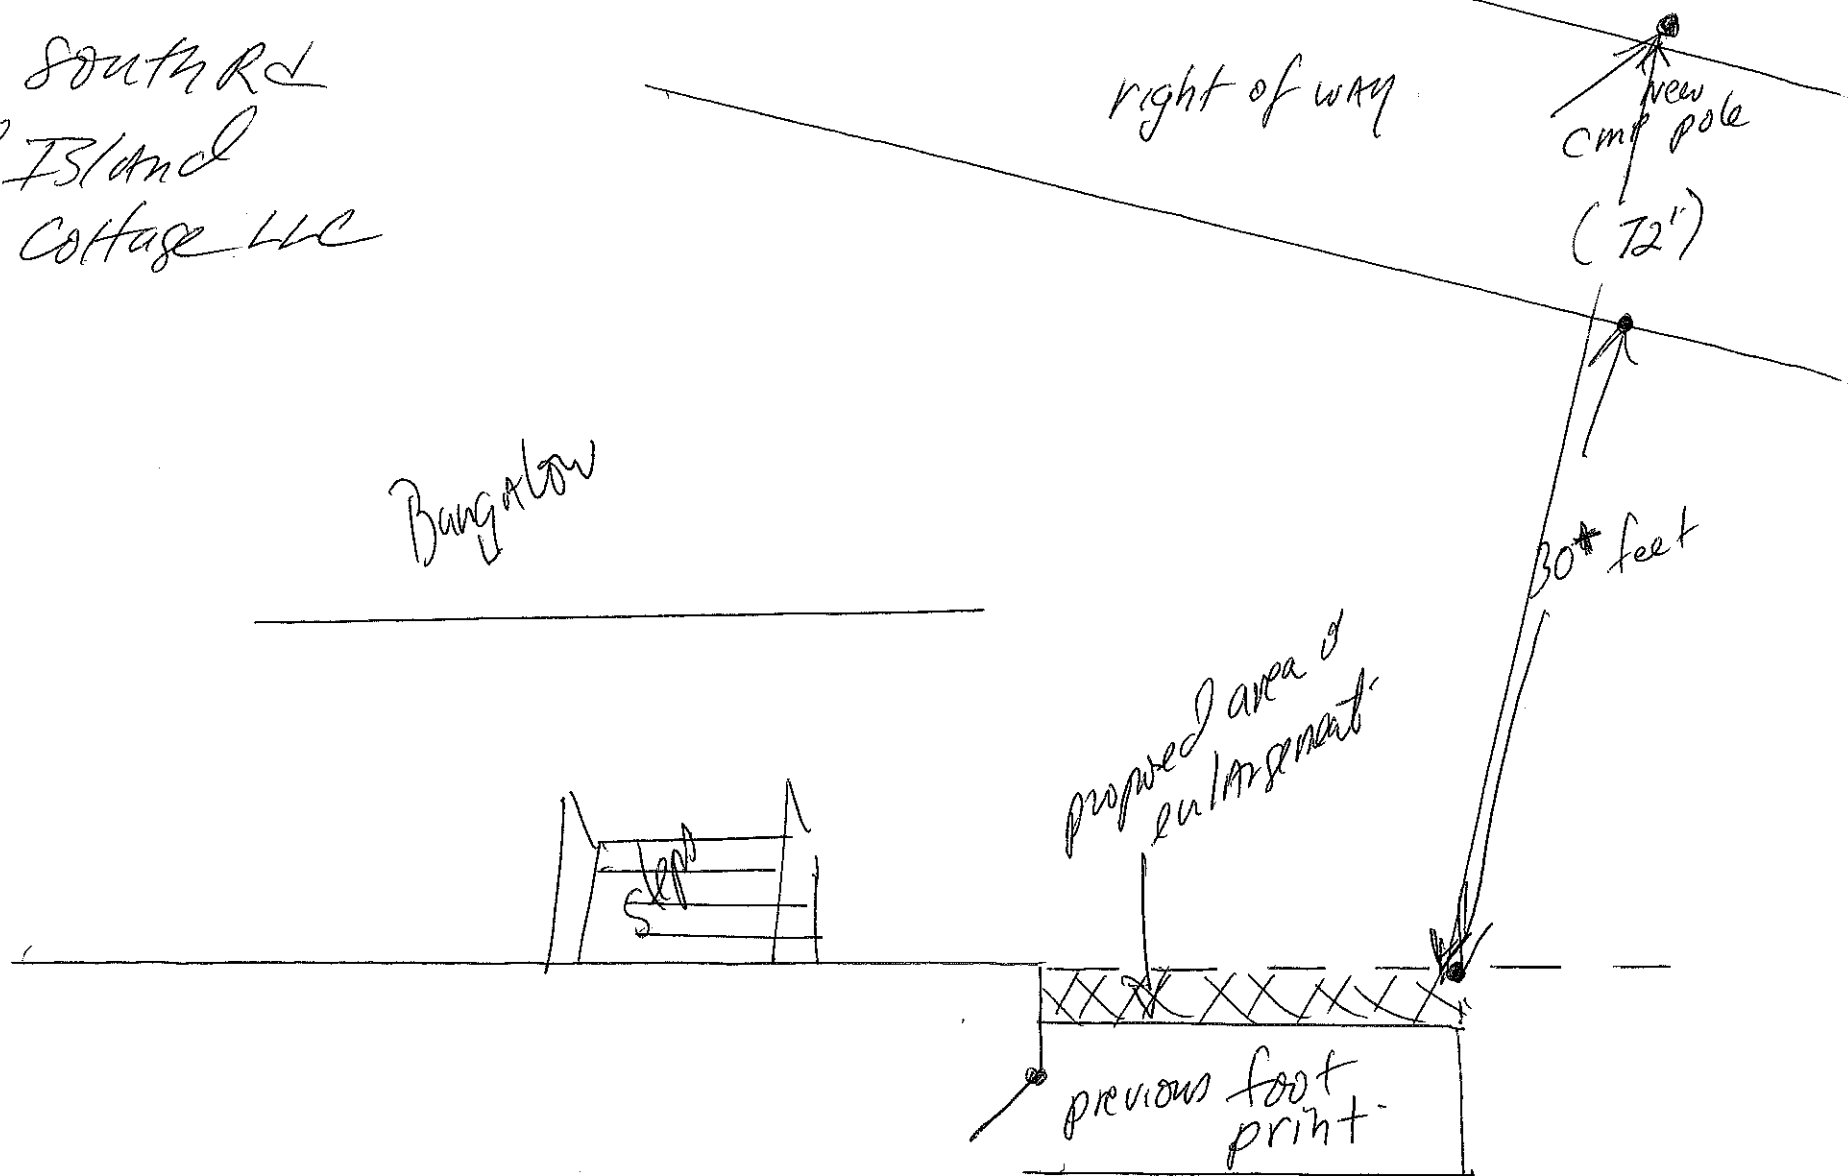

Sketch of proposed enlargement of foot print to
allow squaring off of cottage to correct moisture issues
currently existing with previous multiple roof levels in
that corner of the cottage see back