


Date: 11/22/14 Page: 1 of 1
By: MCL Ckd by:
Project: SIMONDS RES
Job #: 14-0186

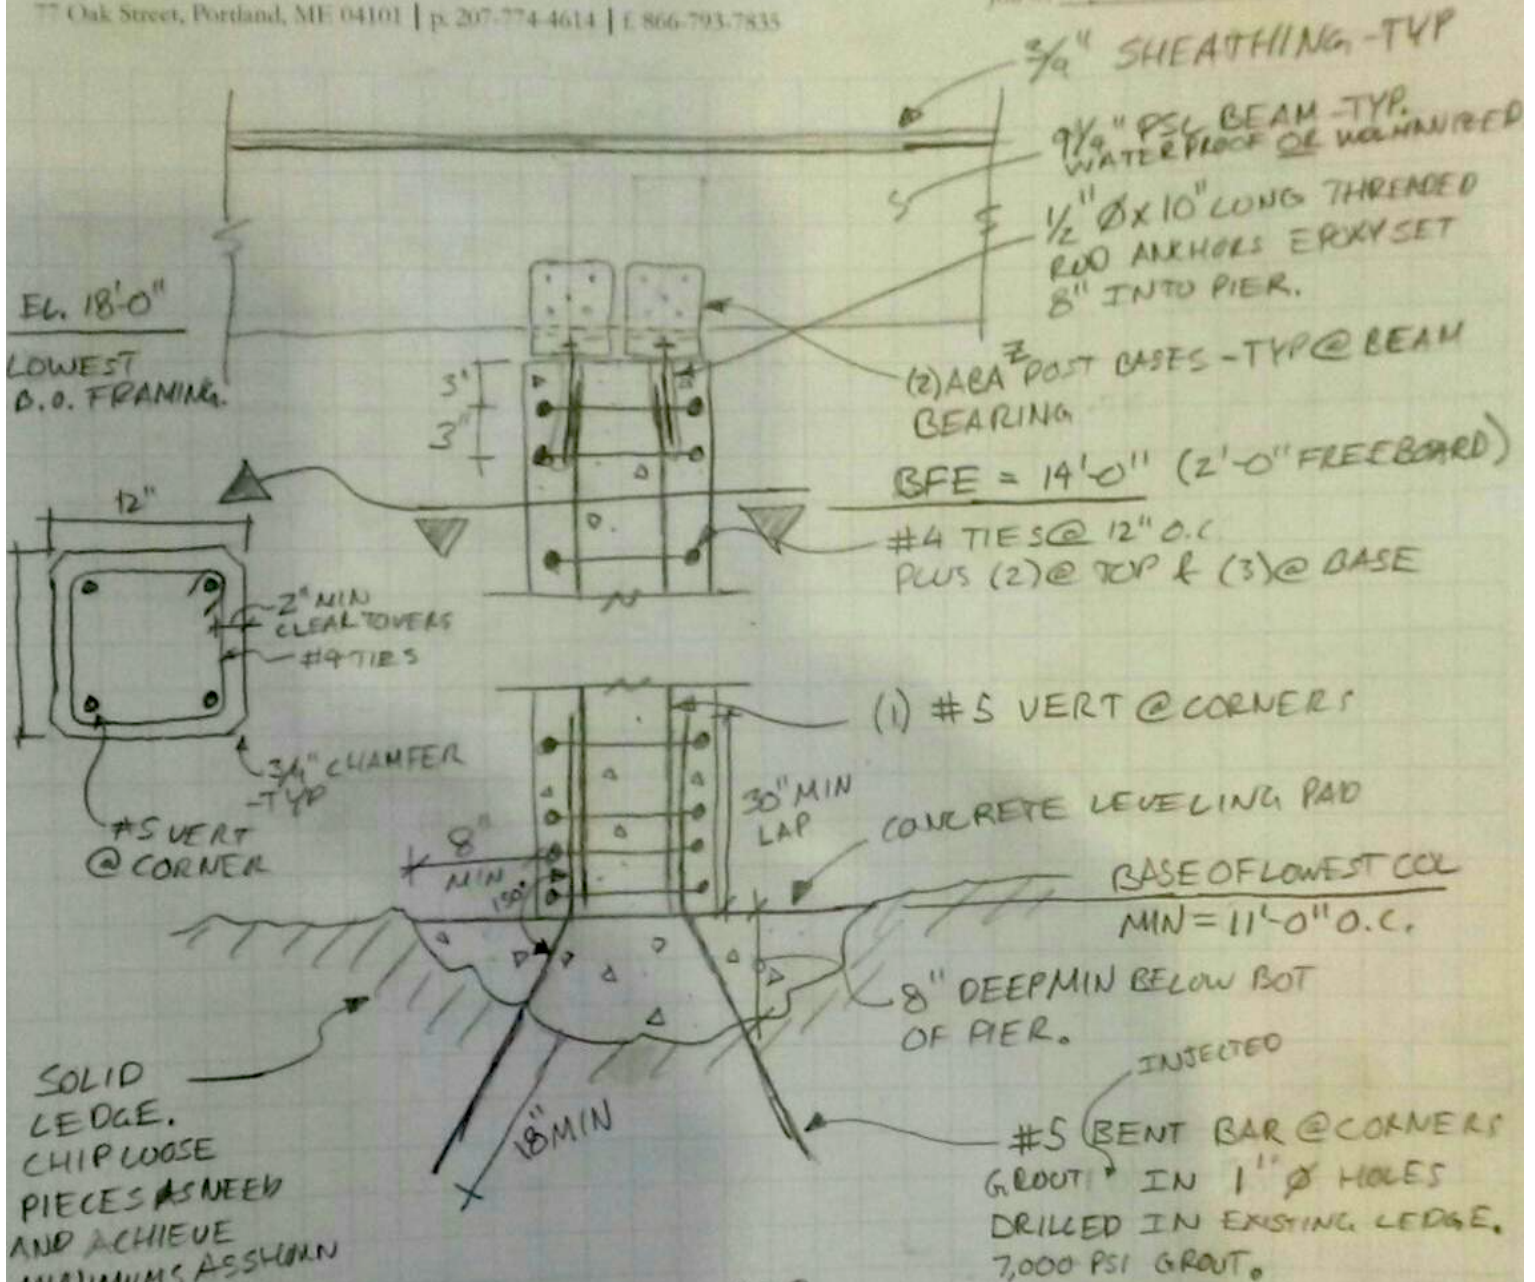

SECTION @ 12x12 CONC PIER

- * ALL REBAR SHALL BE EPOXY COATED
- * 3000 PSI CONCRETE W/ SALT INHIBITER ADMIXTURE & WATERPROOFING ADMIXTURE, -TYP.