

SUBSURFACE WASTEWATER DISPOSAL SYSTEM APPLICATION

Maine Department of Human Services
 Division of Health Engineering, Station 10
 (207) 287-5672 Fax: (207) 287-3165


Town, City, Plantation
 Cliff Island (Portland)

Street, Road, Subdivision
 67 Church Road

Owner or Applicant Name
 Weld

SUBSURFACE WASTEWATER DISPOSAL PLAN

Scale: 1" = 20 ft

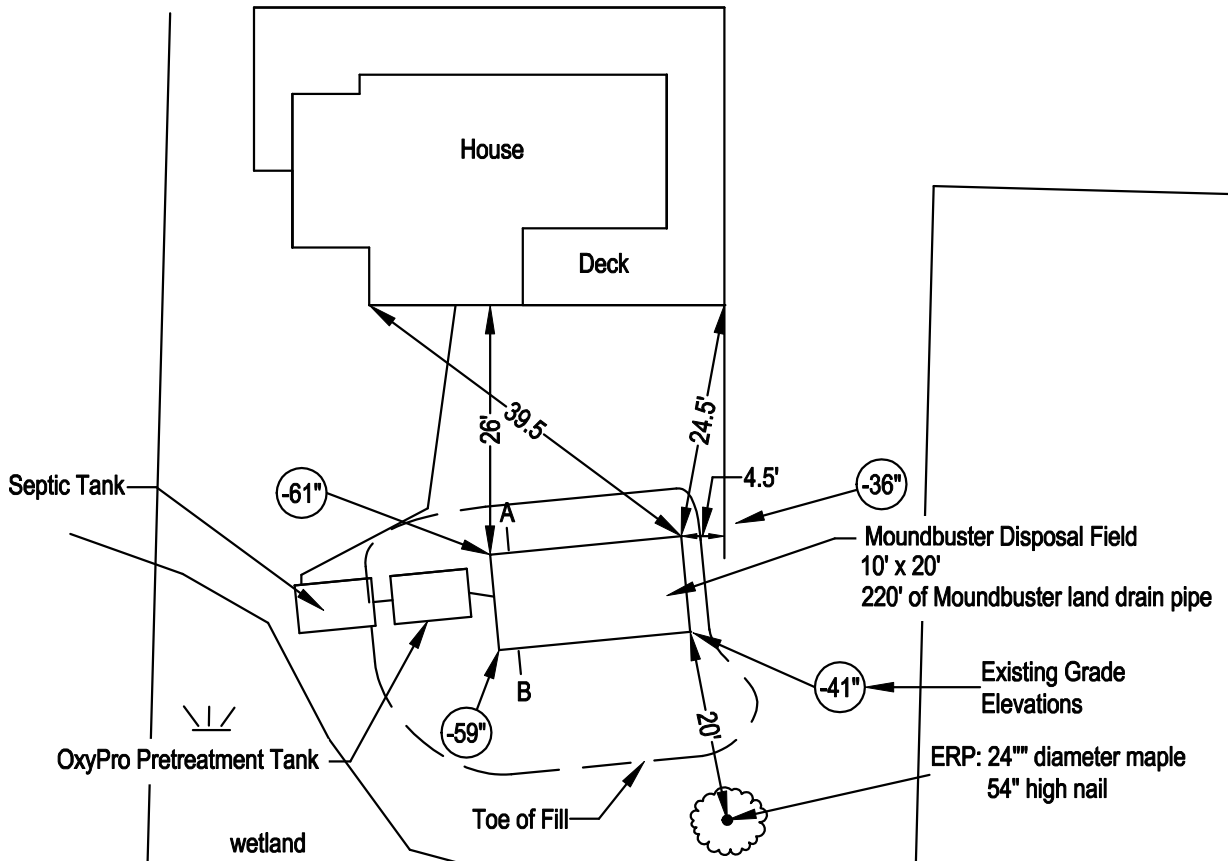

BACKFILL REQUIREMENTS

CONSTRUCTION ELEVATIONS

ELEVATION REFERENCE POINT
 Location & Description: 24" diameter maple

Depth of Backfill (upslope) 6"
 Depth of Backfill (downslope) 31"

Finished Grade Elevation (at Row 1) -30"
 Top of Proprietary Device (at Row 1) -38"
 Bottom of Disposal Field (at Row 1) -42"


Reference Elevation is 0.0" or: _____

NOTE: SCARIFY ALL GROUND SURFACE TO BE FILLED. USE GRAVELLY COARSE SAND WITHIN 3' OF LANDDRAIN PIPE. REMAINING FILL: LOAMY SAND (no clay)

DISPOSAL FIELD CROSS SECTION

| | |
|--------|------|
| ROW # | 1-11 |
| TOP | -38" |
| BOTTOM | -42" |

Scales:
 Vertical: 1" = 5
 Horizontal: 1" = 5

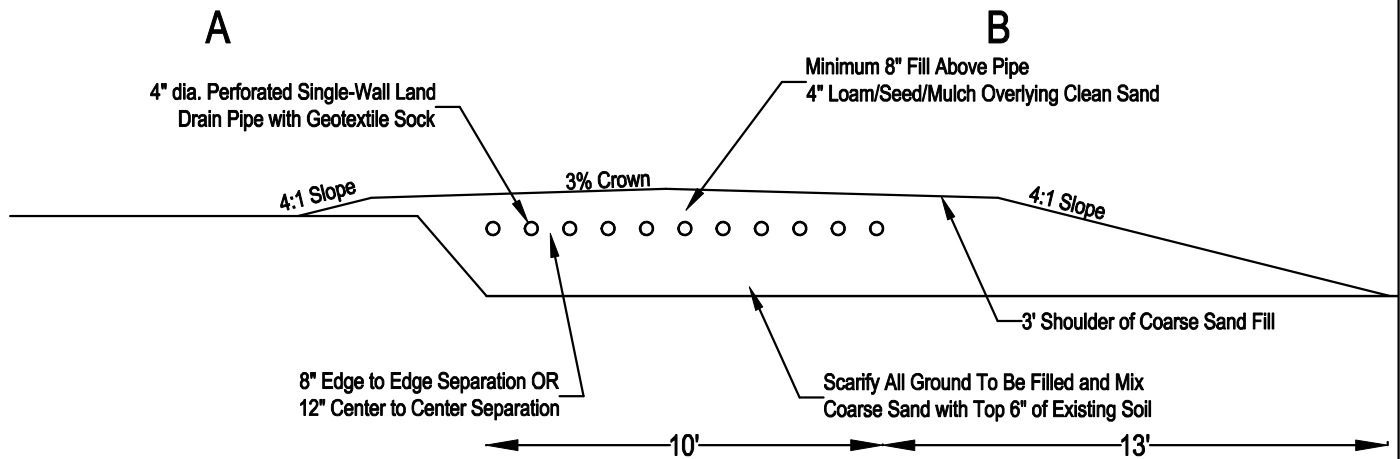

Richard Omet
 Site Evaluator Signature

034
 SE #

01/02/2014
 Date